





New internally illuminated 3D Letters to be installed. Tesco in Opal 030 Avery 4509 Red 431, blips in Opal 030-Avery 5600 LD/082A blue.

New dibond vinyl to be proposed

New internally illuminated 3D Letters to be installed on a White Aluminium panel.

Existing ATM to be updated to Latest Design Standards as shown above.

olic
ets

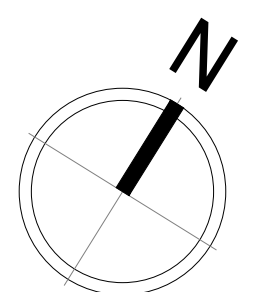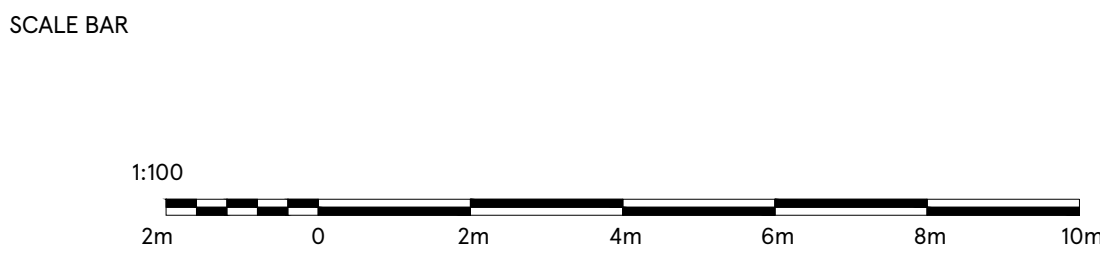

DRAWING NO 02_6134_02D		STORE TYPE SUPERSTORE	 FEASIBILITY PLANNING STORE PLANNING DEPARTMENT PROPERTY SERVICES HIGHWOODS BUILDING, KESTREAL WAY WELWYN GARDEN CITY, HERTFORDSHIRE, AL7 1GB UK TELEPHONE : 01707 395150 THE COPYRIGHT AND ALL OTHER RIGHTS IN AND RELATING TO THIS PUBLICATION BELONG TO AND ARE THE SOLE PROPERTY OF TESCO STORES LIMITED. ALL RIGHTS ARE RESERVED. NEITHER THE WHOLE NOR ANY PART OF THIS PUBLICATION MAY BE REPRODUCED OR TRANSMITTED IN ANY FORM OR BY ANY ELECTRONIC OR MECHANICAL MEANS INCLUDING PHOTOCOPYING AND RECORDING OR FROM ANY RETRIEVAL SYSTEM WITHOUT THE PRIOR WRITTEN LICENCE FROM THE OWNER. © 1997 TESCO STORES LIMITED
SCALE 1:100@A1	DATE 05.08.2024	STORE NAME MILLOM	
CHECKED BY DEEKSHA	DRAWN BY PRIYANKA	CONTENT PROPOSED SITE PLAN_ADV	