



proposed plan

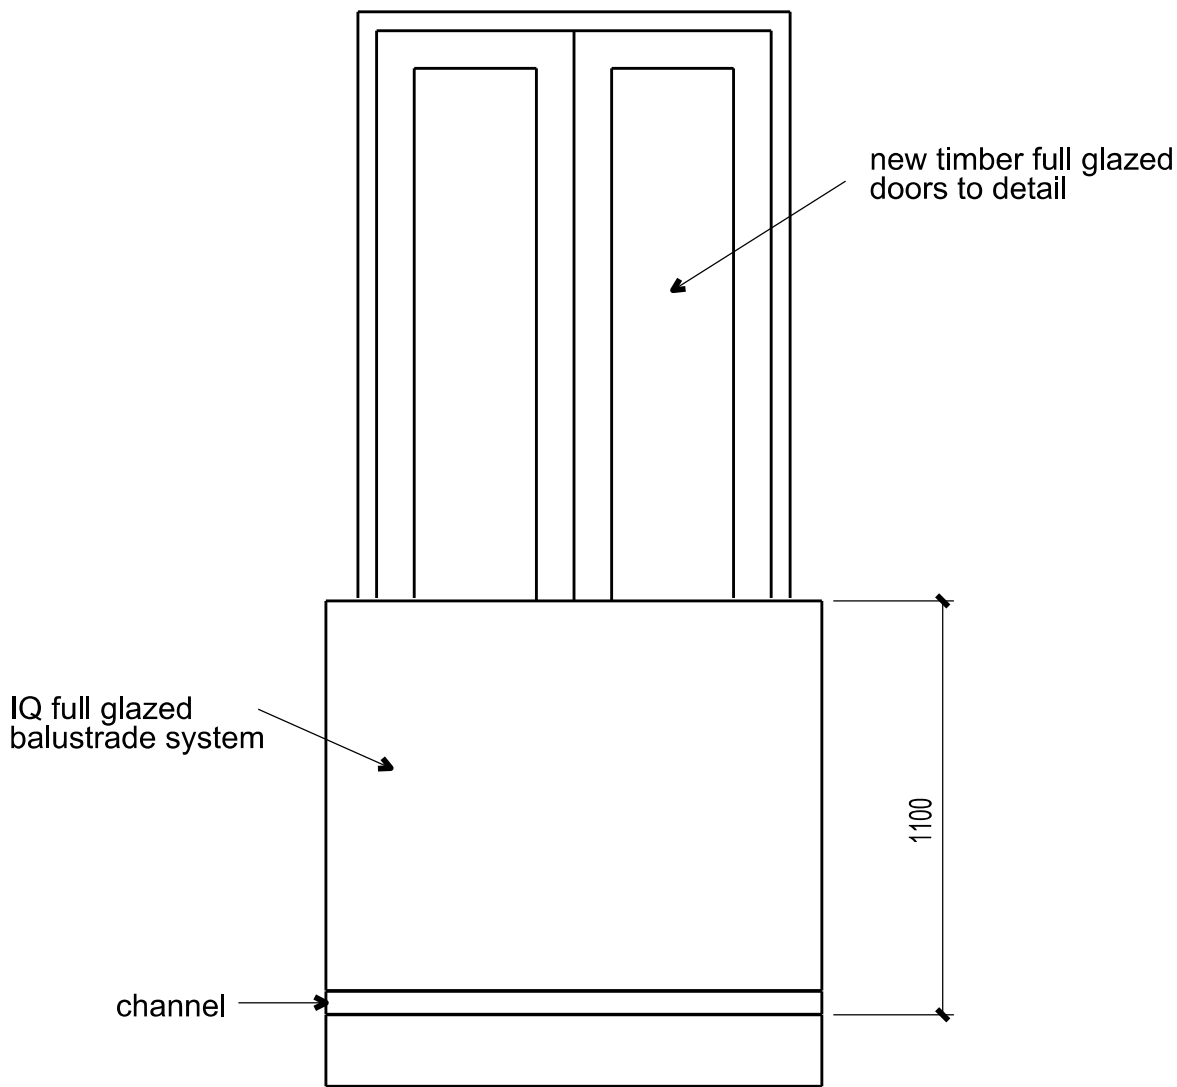

ground level

proposed front elevation

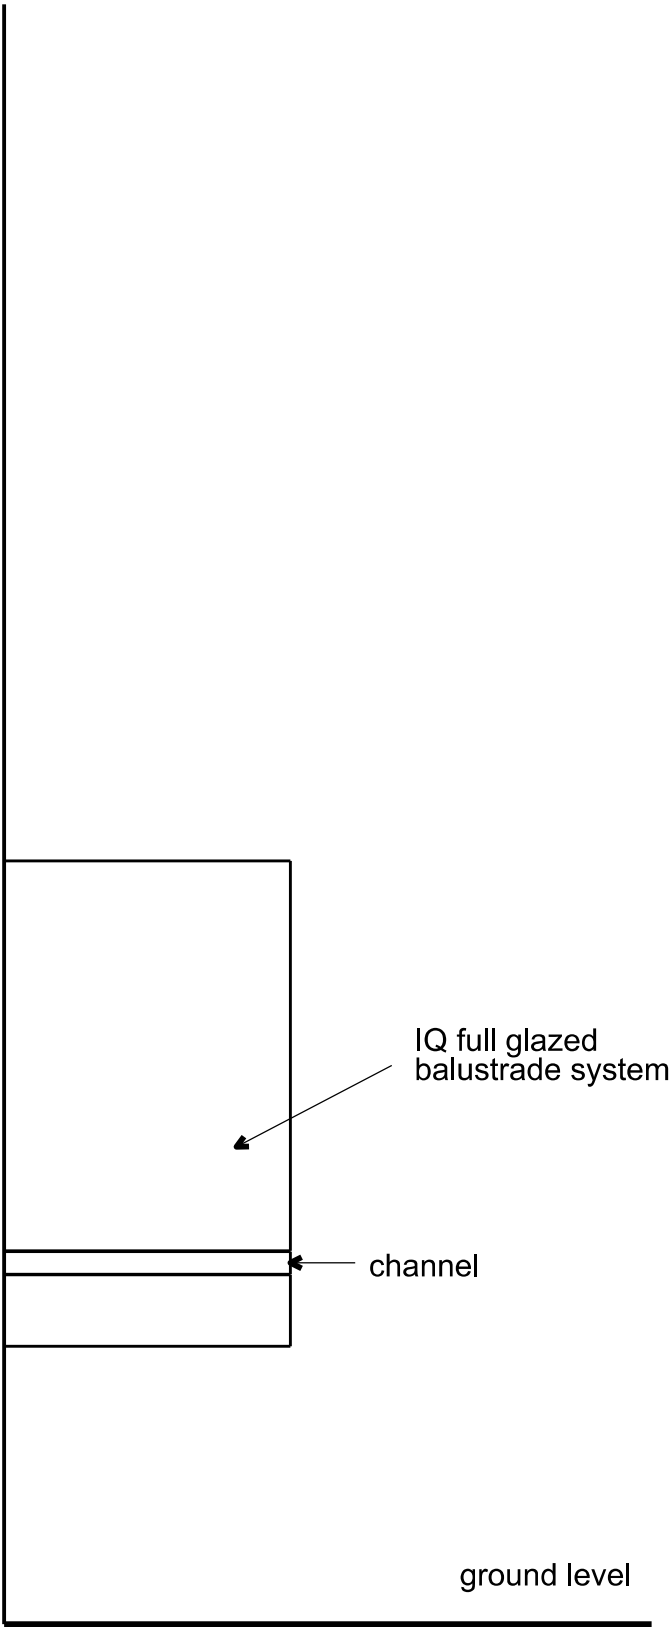

ground level

proposed side elevation

Rev 01 jan 2022 First issue



This scheme is subject to town planning and all other necessary consents.

Dimensions, area and levels where given are only approximate and subject to site survey. All dimensions are to be checked on site. Any discrepancies or variations are to be reported to the client before work commences. Figured dimensions only are to be taken from this drawing.

This drawing is to be read in conjunction with all relevant consultants' and/or specialists drawings/documents and any discrepancies or variations are to be notified to the client before the affected work commences.

Client

Job Title Proposed new glazed door/balcony detail at Harbourside Flats, Whitehaven

Drawing Title

Proposed plan and elevations

Scale: 1:20 @ A3

Date: Drawn:

jan 2022

Job No: Drwg No: Rev:

331 04001 01

Richard J Lindsay
Home Dale
Low Scales
Wigton
CA7 3NE

email: calvadesign46@gmail.com
Mob : 07921 949618