



Any dimensions shown should be checked on site and discrepancies reported to the Architect prior to construction. Designs are not coordinated with engineer projects. Do not scale for construction purposes.

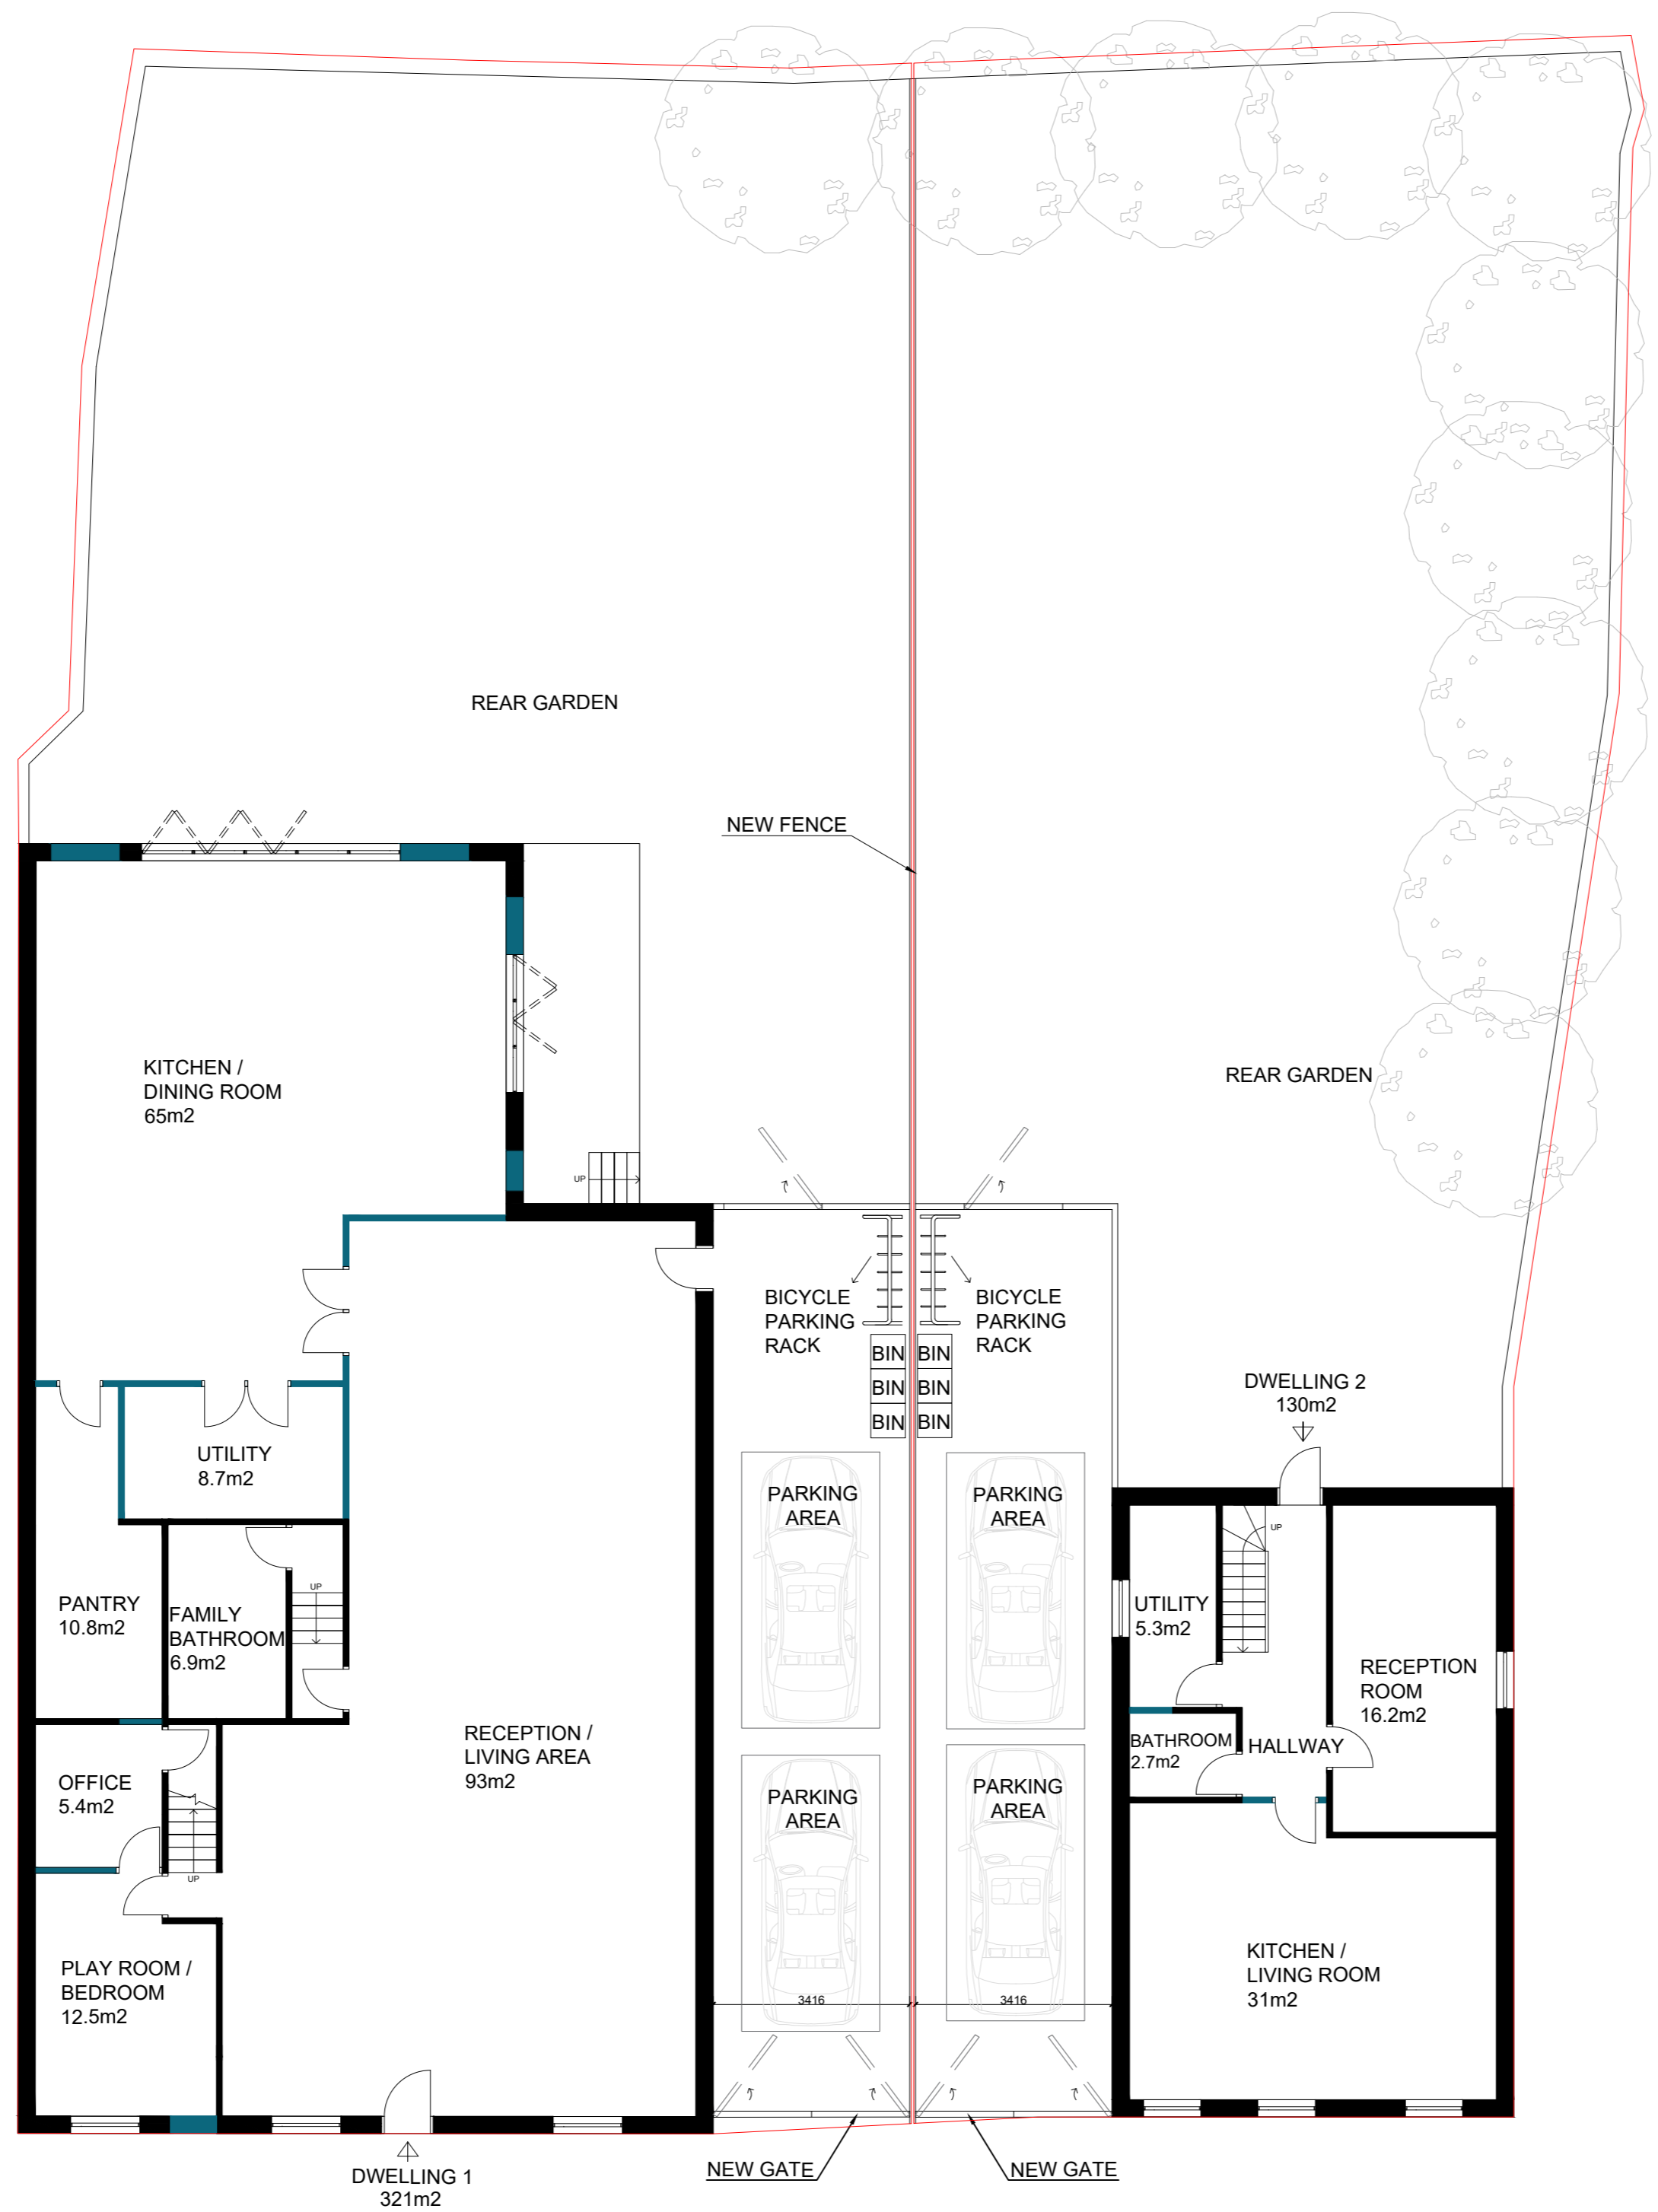

Existing  
Proposed

Proposed Ground Floor Plan

 

Drawing Name	
Proposed Plan1	
Project Address	
The Royal Road, Nursery Road, Beckermot, CA21 2XB	
Scale	Date
1/100 at A2	22.11.2023
Designer	
BB	V3
Drawing No.	
TheRoyalRoad_ProposedPlan1_V3	



Planning By Design Ltd  
www.planning-by-design.co.uk  
hello@planning-by-design.co.uk