



Ground Floor

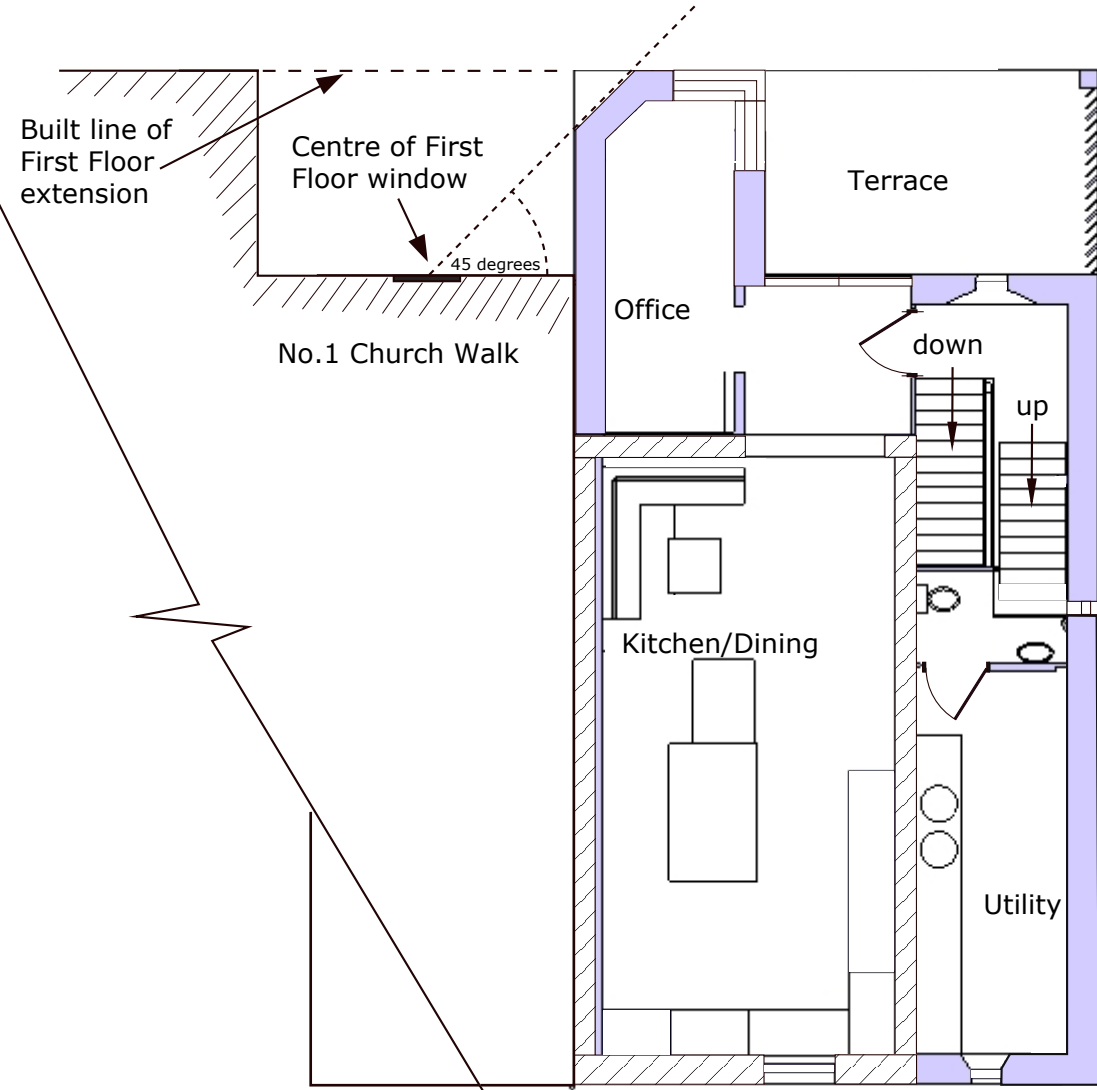


First Floor



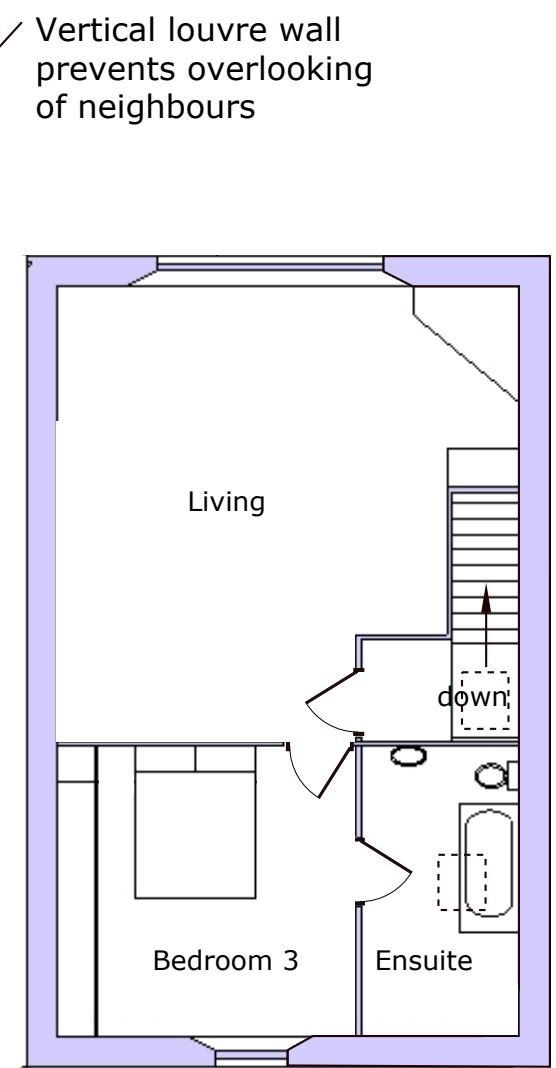


Second Floor

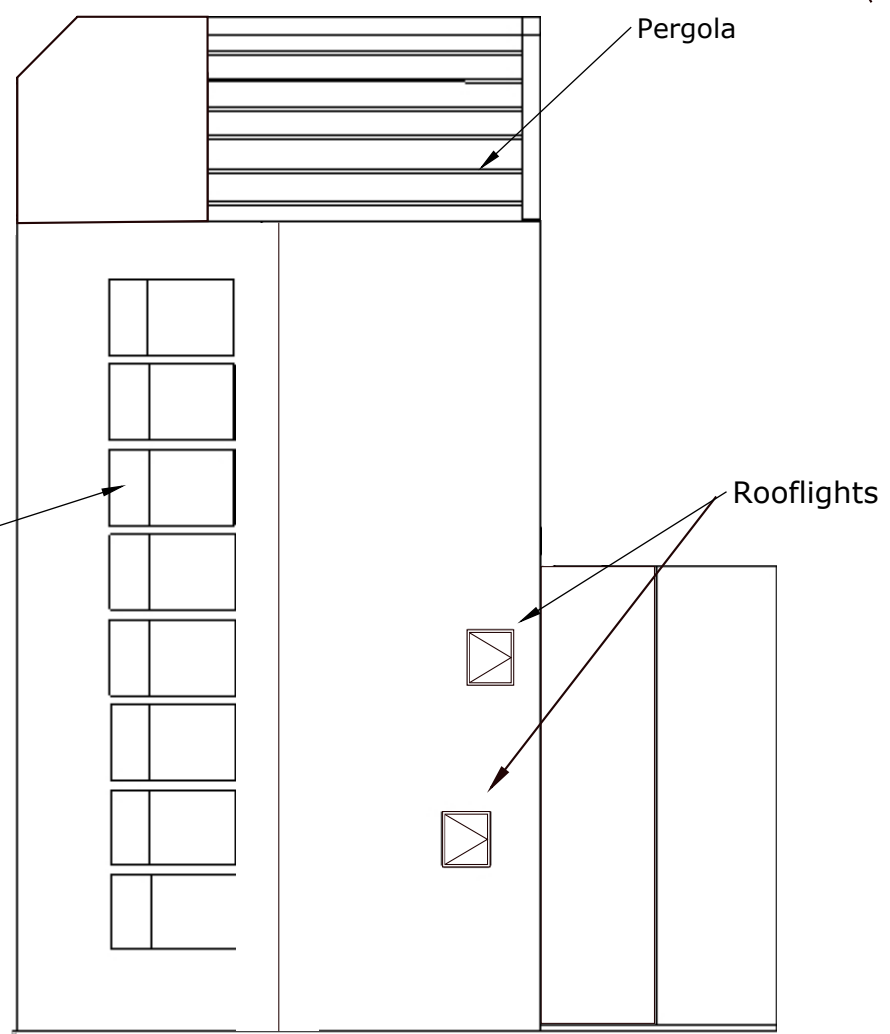Roof Plan



**Key**

-  Existing external brick wall
-  Proposed external insulated wall

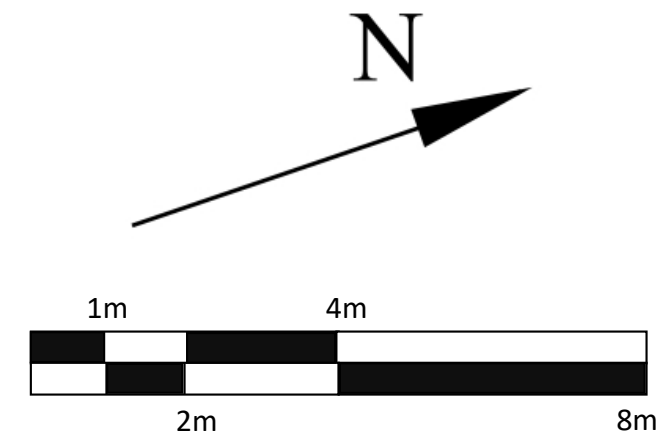

scale 1:100 @A3

**2 Church Walk, Millom  
LA18 5BZ**

**Drawing No: 21PP**

**PROPOSED PLANS**

Version: 4.0

Date: 22/11/24

Drawn by: Marc Almond

Phone: 079 6318 4578

Email: marc.s.almond@gmail.com