





FRONT ELEVATION 1:50




REAR ELEVATION 1:50

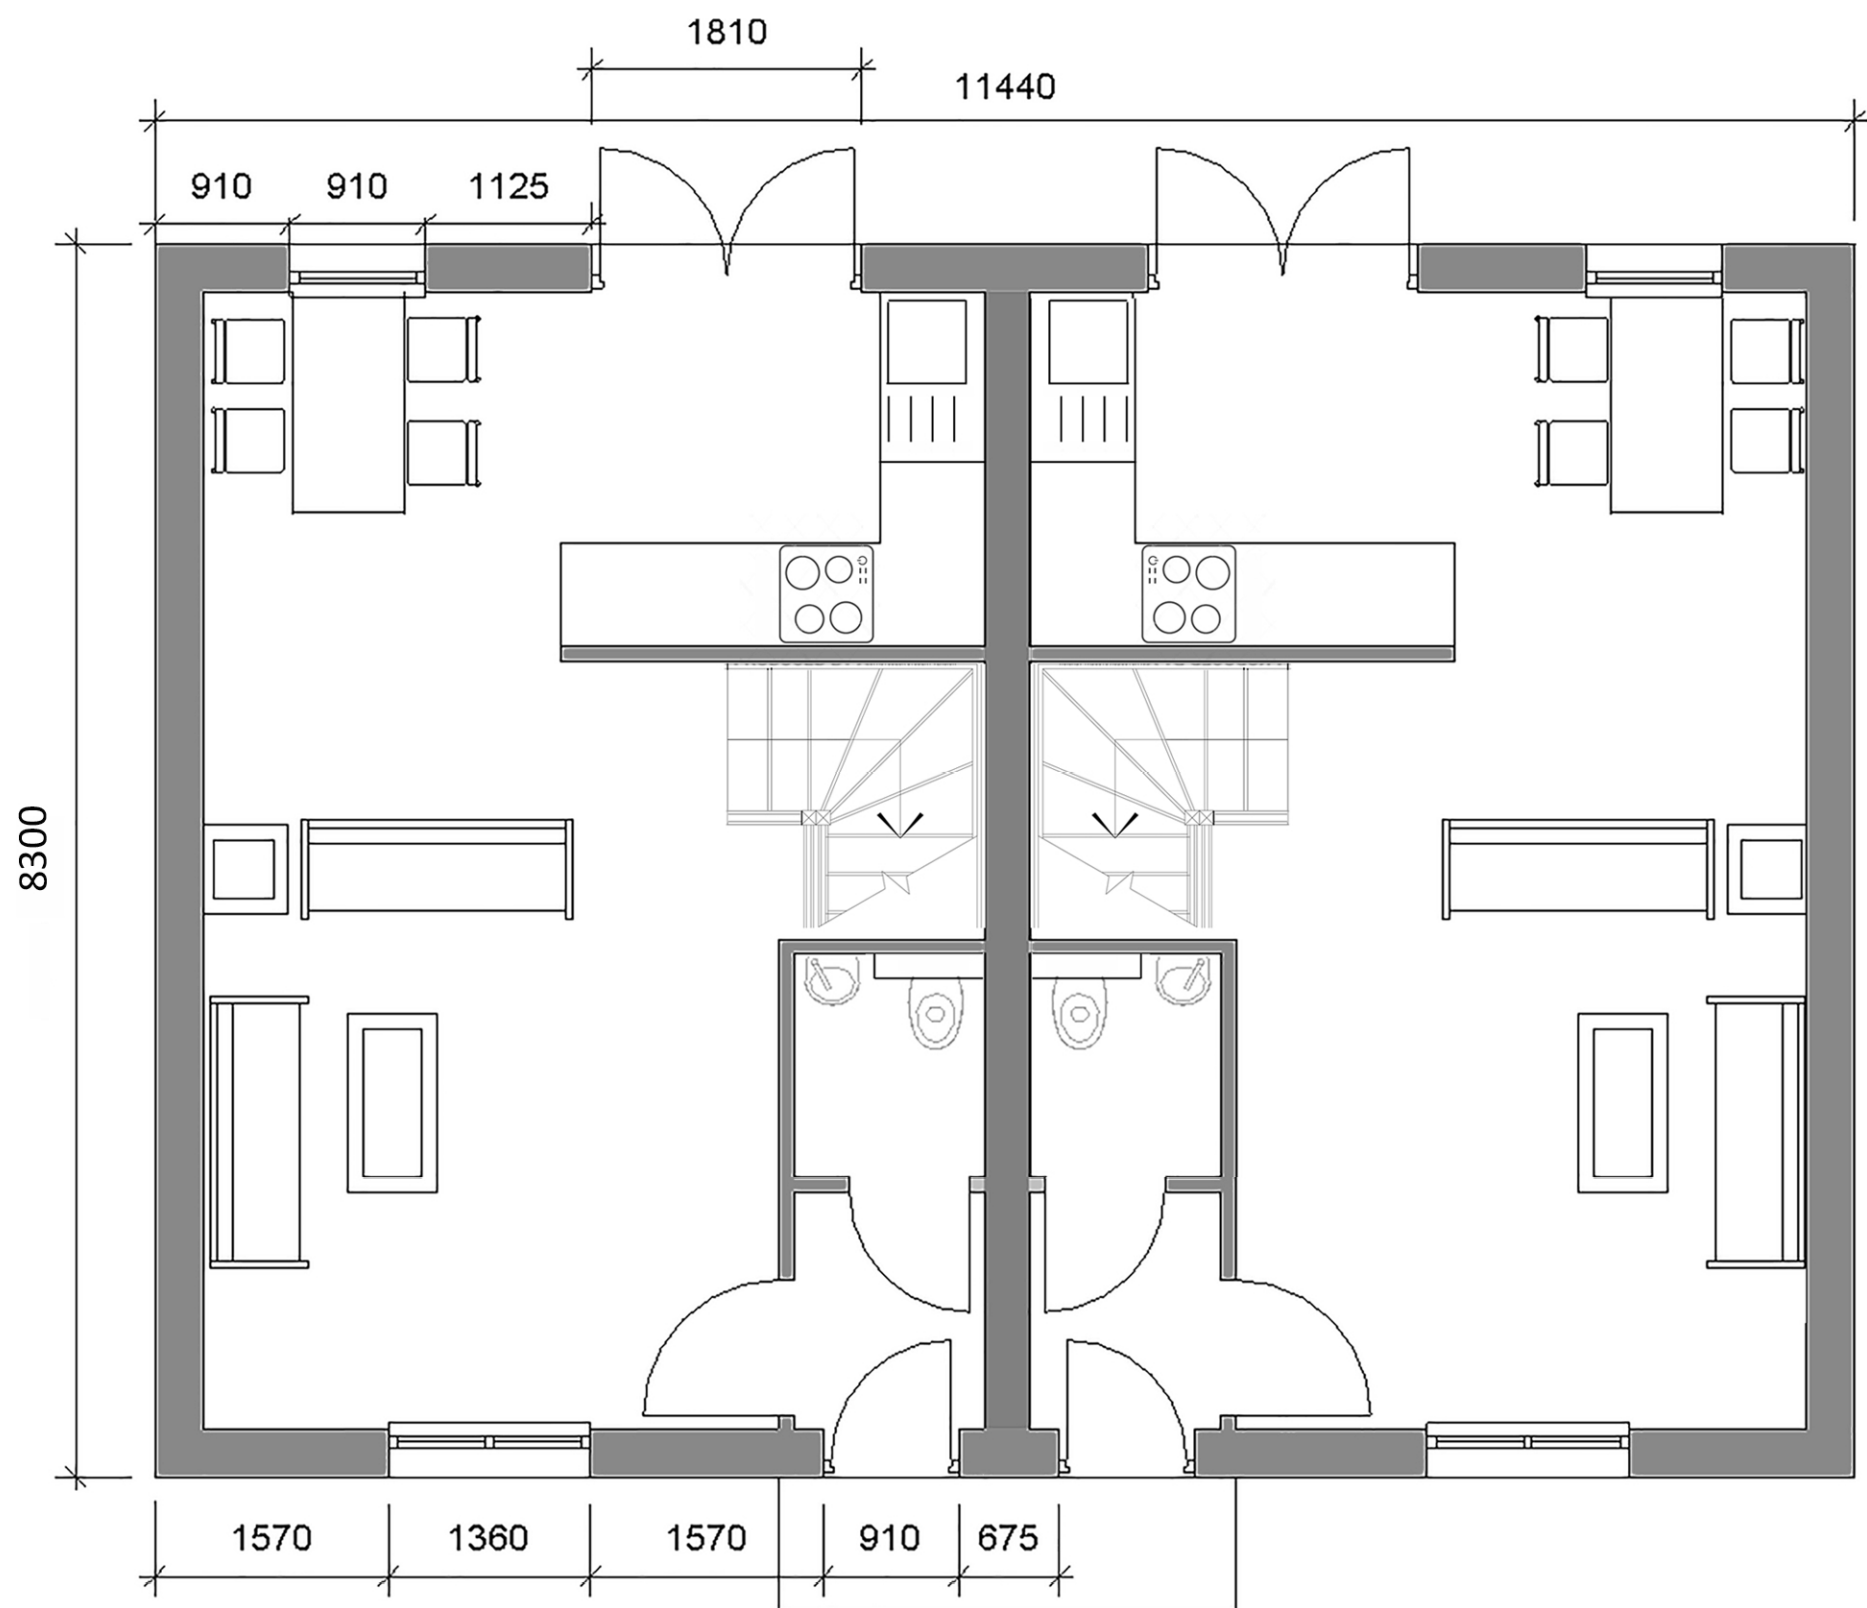


GROUND FLOOR PLAN 1:50

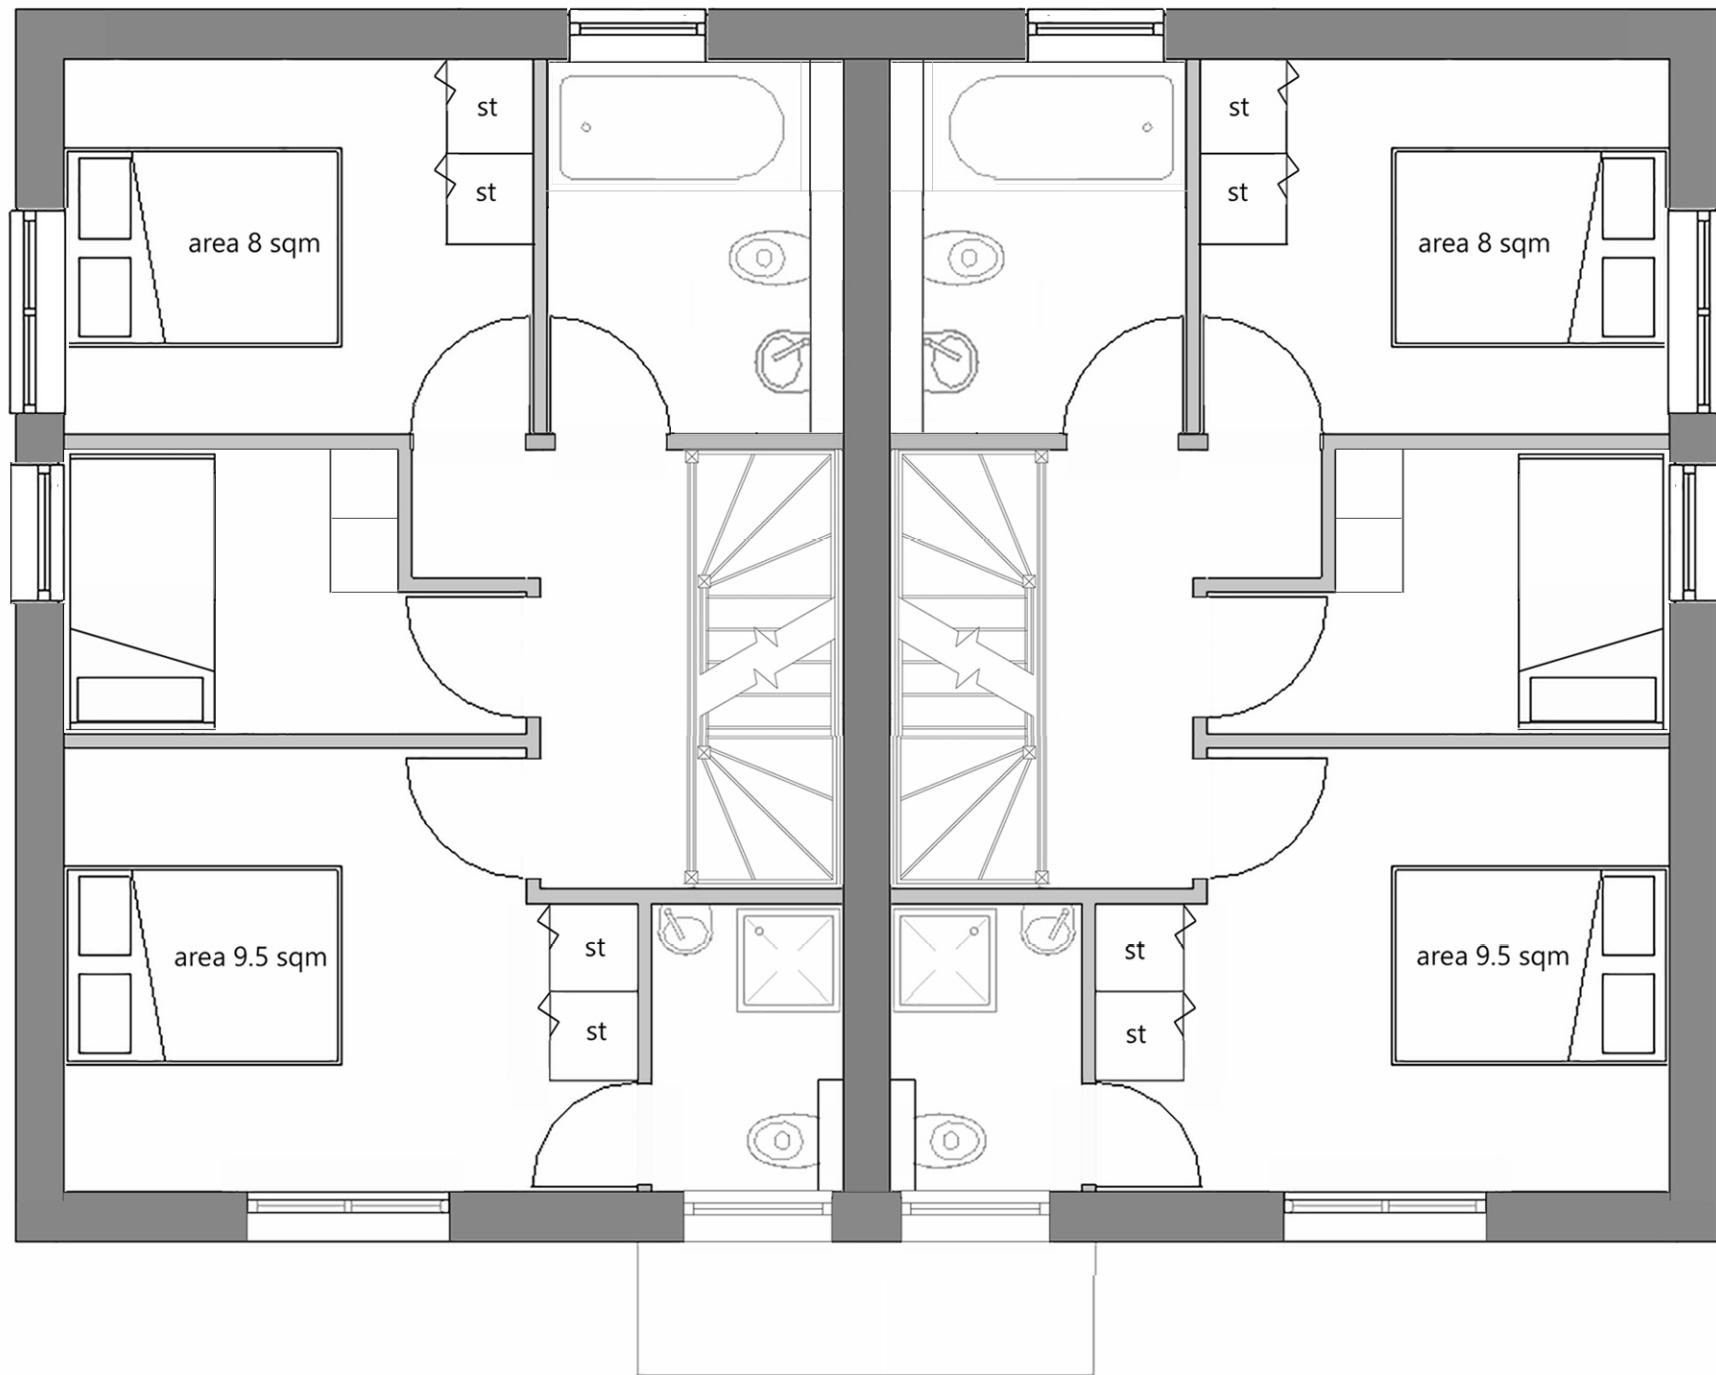

FIRST FLOOR PLAN 1:50

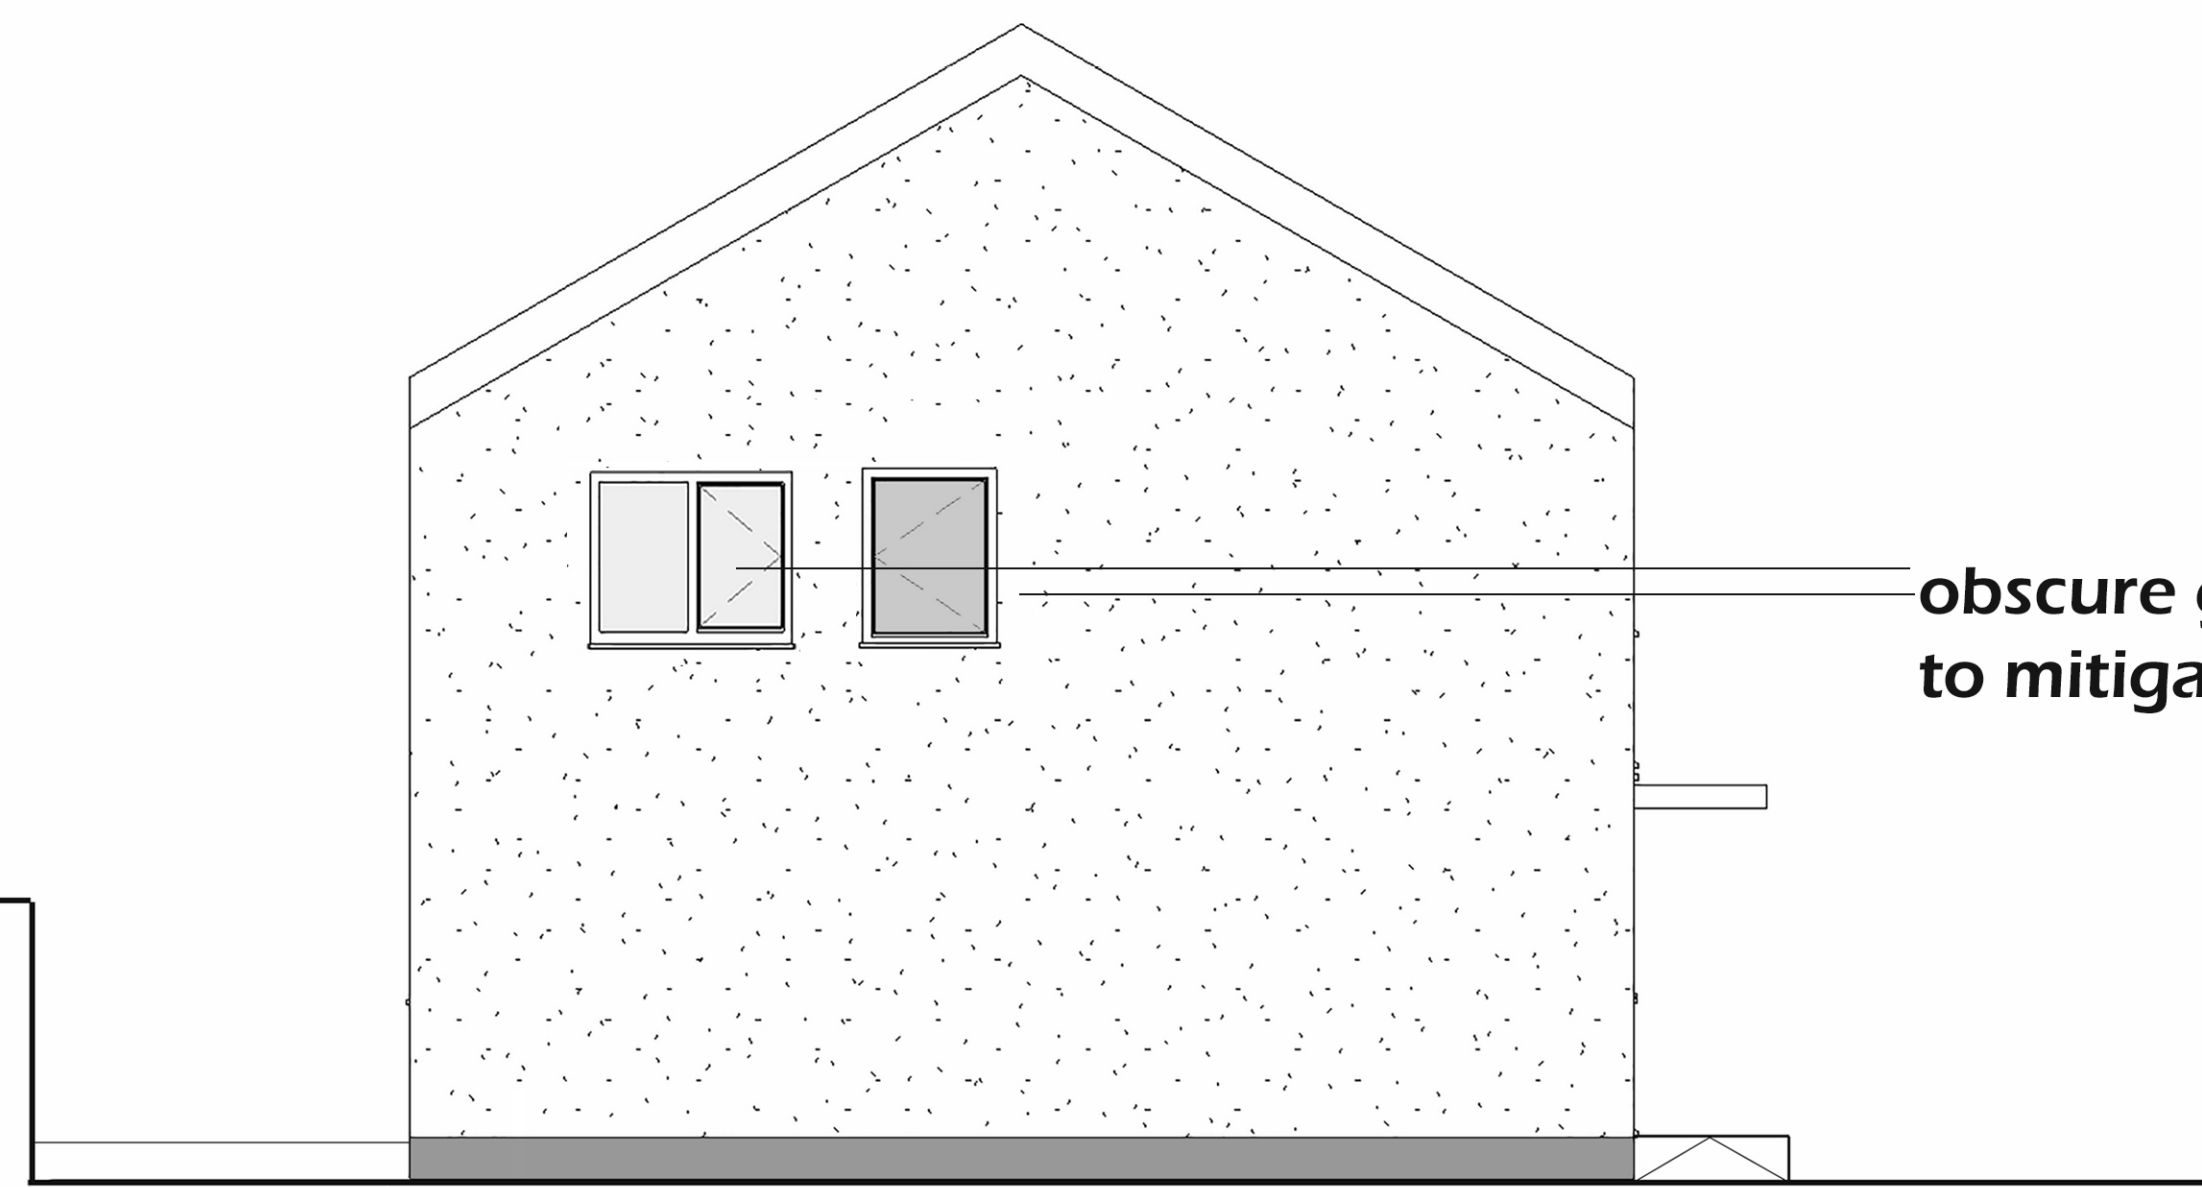

SIDE ELEVATION (NORTH) 1:50

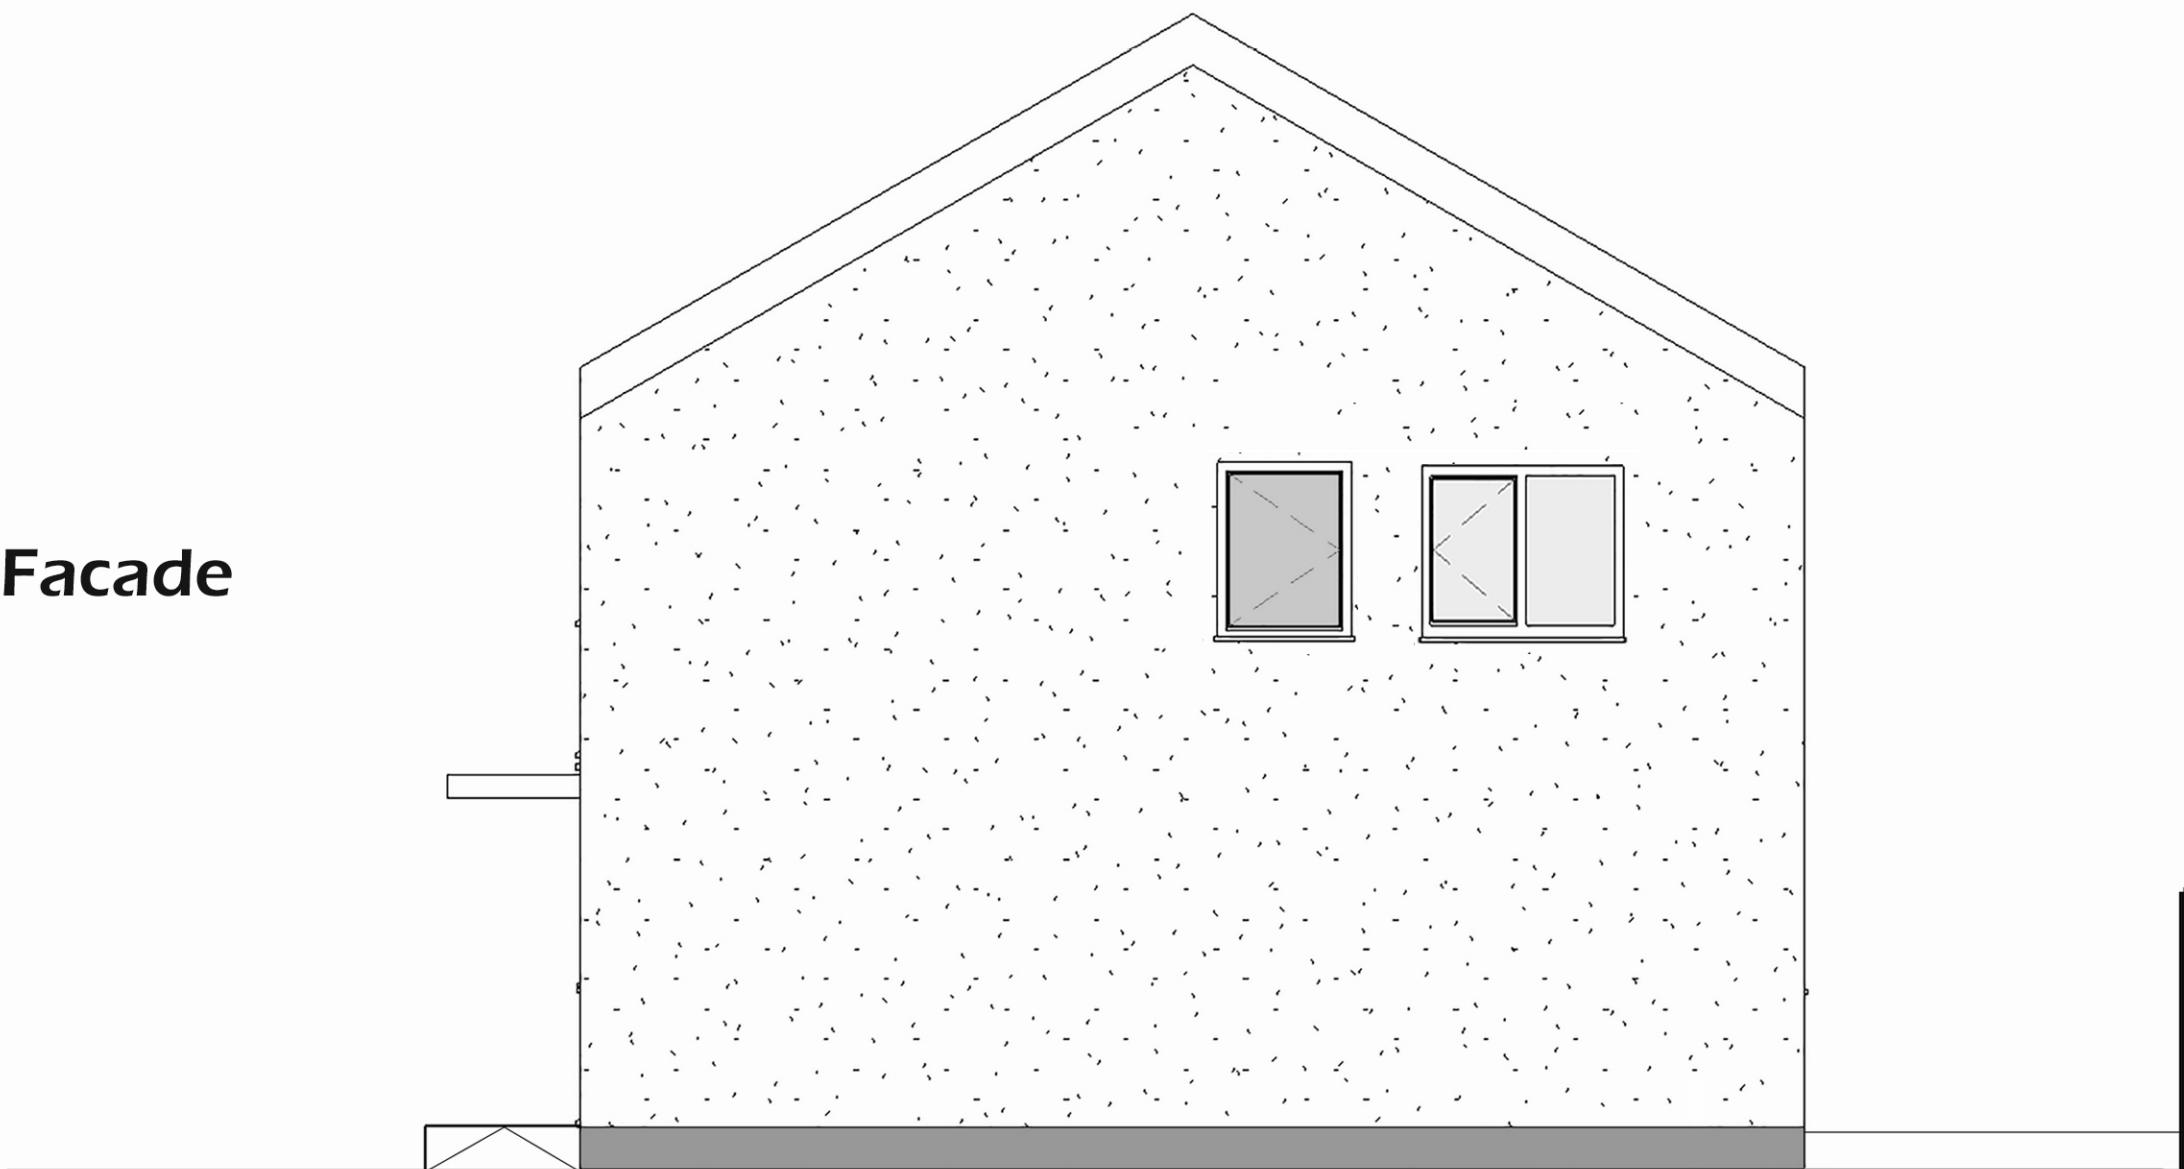

SITE PLAN

T. Jones

client/project

Silverdale Street, Haverigg

address

Planning Drawings

drawing title

2021 05 (REV 1)

Rev 2 Change of layout due to overlooking 17/03

Rev 3 Obscure Glass note 29/03

drawing number

heddon studios

Company Number 13135271
Registered Office Address 2nd Floor College House,
17 King Edwards Rd Ruslip London HA4 7AE