




Front Elevation

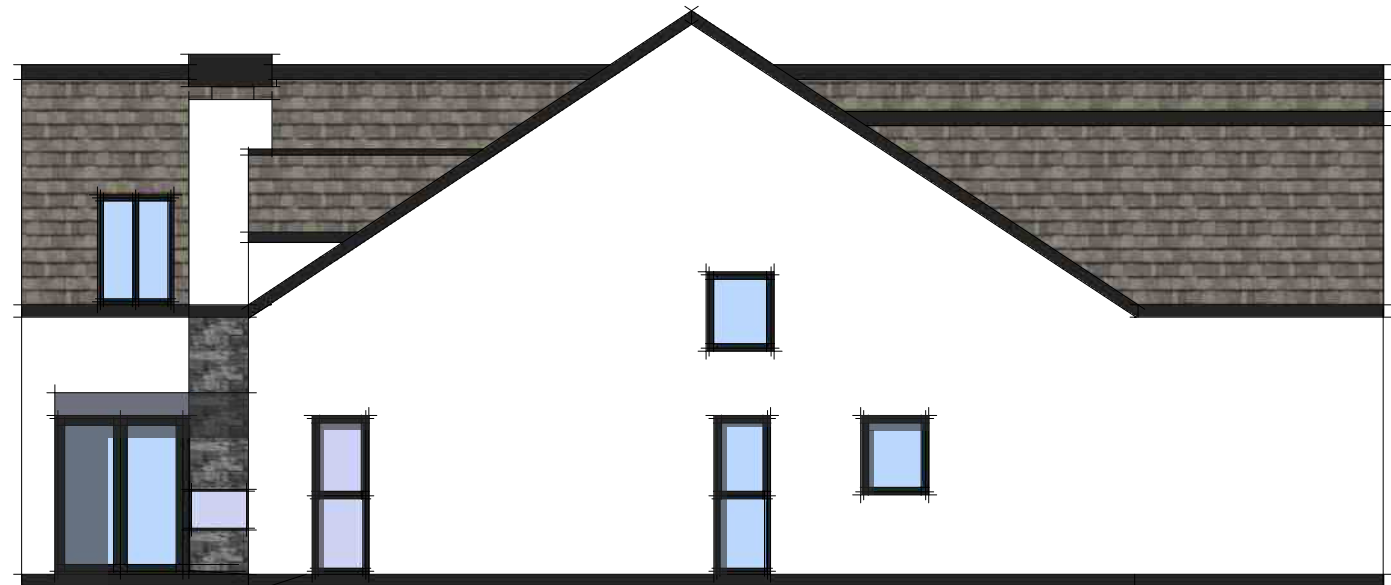


Side Elevation



Rear Elevation




Side Elevation

 <div>designallison@yahoo.co.uk</div> <div>Tel : 07389816997</div>	Title	Project	Client	Date	Scale
	Proposed Elevations	Proposed dwelling, Land opposite Scurgill Terrace	Walker	Mar 21	1:100
				Drawn By MWA	
			Status  pl	Dwg No.  1	Rev  A




Ground Floor Plan

  designallison@yahoo.co.uk	DESIGN allison Tel : 07389816997	Title Proposed Ground Floor	Project Proposed dwelling, Land opposite Scurgill Terrace	Client Walker Status pl	Date Mar 21	Scale 1:100
					Dwg No. 2	Rev A




First Floor Plan
 
<div><div>DESIGN allison</div><div>designallison@yahoo.co.uk</div></div>	Title Proposed First Floor	Project Proposed dwelling, Land opposite Scurgill Terrace	Client Walker  Status pl	Date Mar 21	Scale 1:100
				Drawn By MWA  Dwg No. 3	Rev A



Title  Proposed Site Plan	Project  Proposed dwelling, Land opposite Scurgill Terrace	Client  Walker  Status  pl	Date		Scale
			Mar 21	1:100	
			Drawn By MWA		
			Dwg No.	Rev	
			4	A	



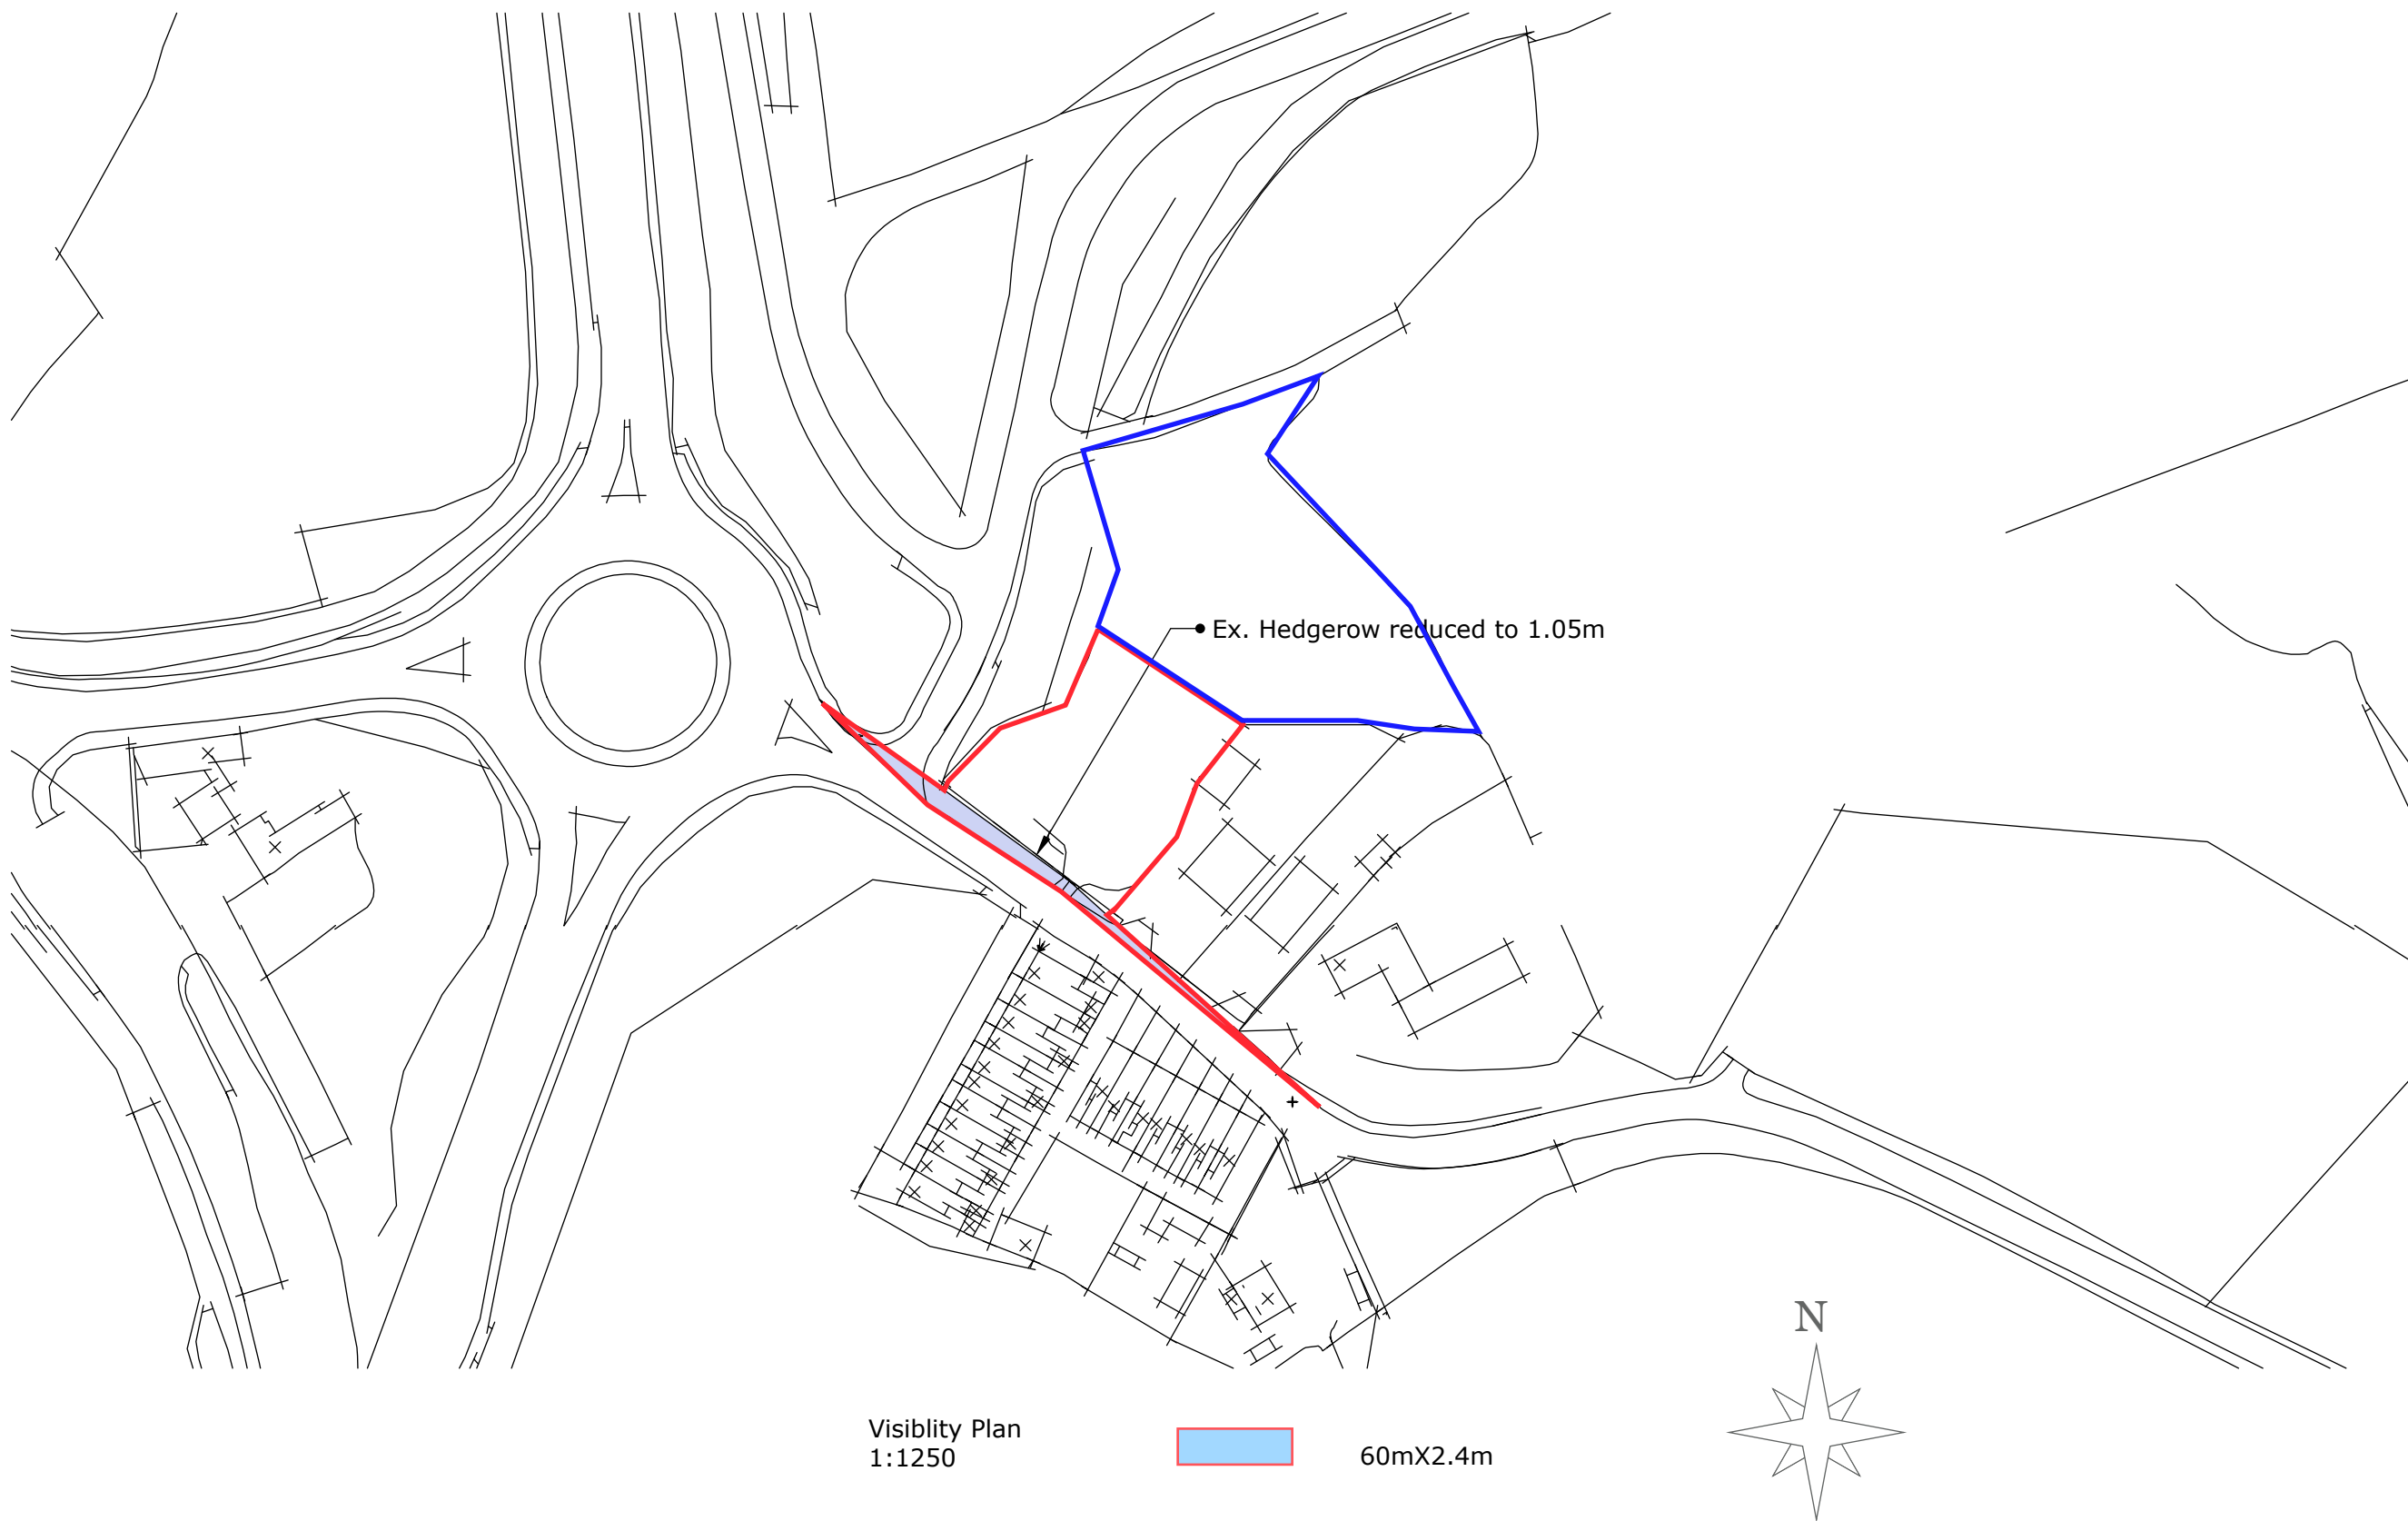


Visibility Plan  
1:1250



60mX2.4m



 designallison@yahoo.co.uk	Title Proposed Location Plan	Project Proposed dwelling, Land opposite Scurgill Terrace	Client Walker  Status pl	Date Mar 21	Scale 1:100
				Dwg No. 5	Rev A

