


Proposed floor plan (Basic Radon protection)

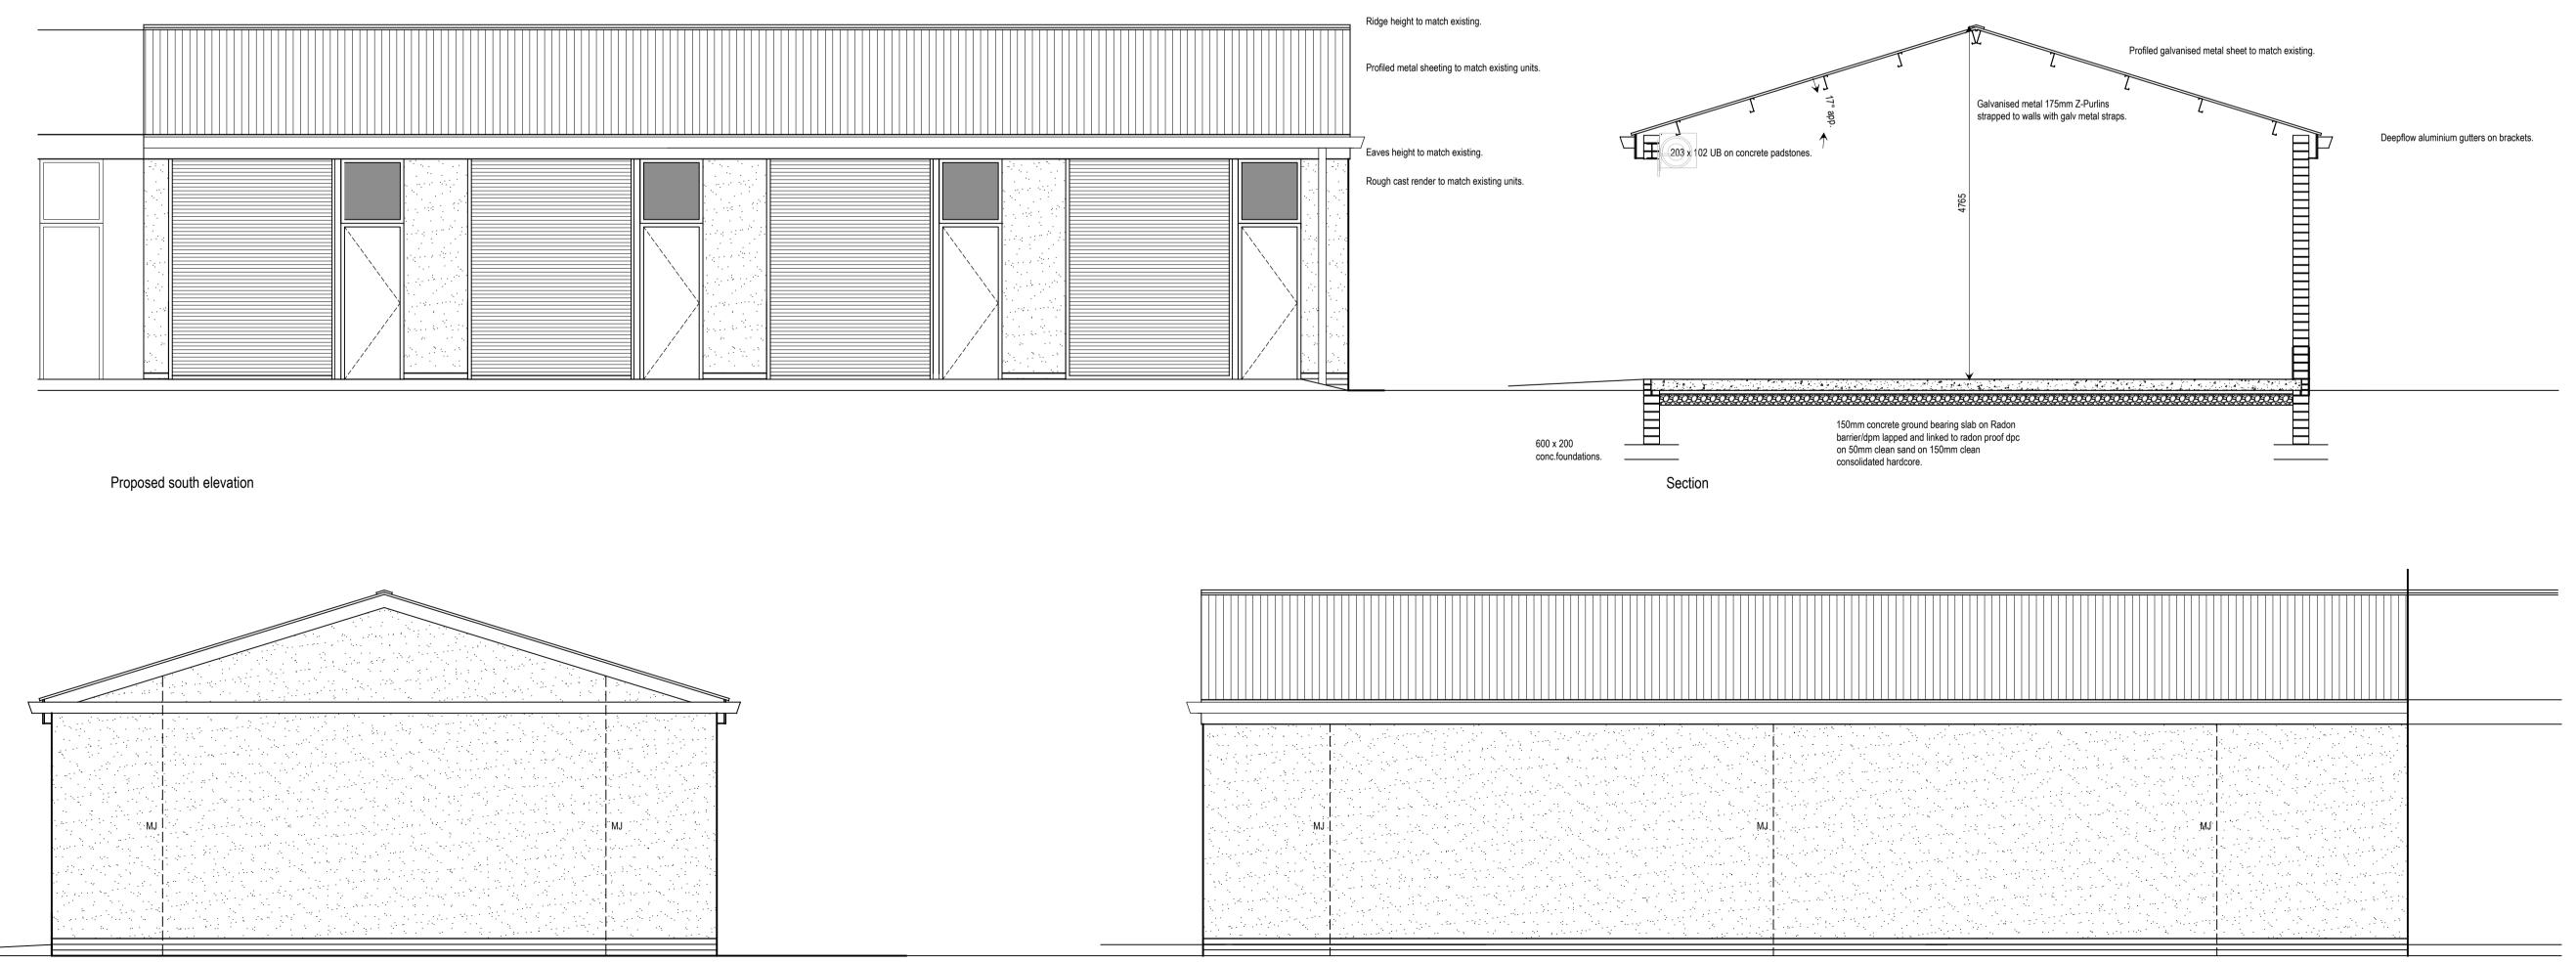

Rev.A. Usage class amended to Class B.July 2023.

Proposed 4.No.self contained industrial units Class B8 at Haverigg Industrial
Estate, Haverigg, Millom. Cumbria. LA18 4NG. For Mr.D. Proctor.

Scales 1:50,1:200,1:1250 @A1
May 2022.
Dwg No.HAV.DP.01(A).