




proposed east elevation

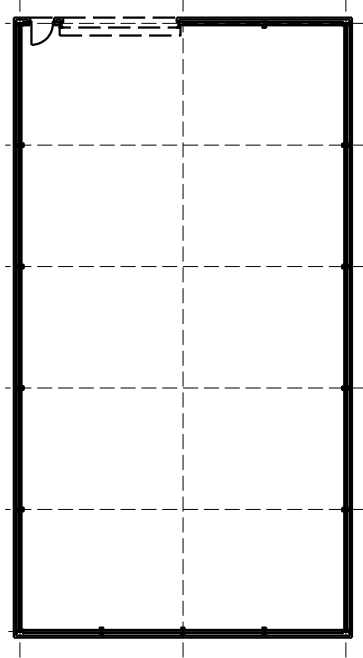


proposed plan

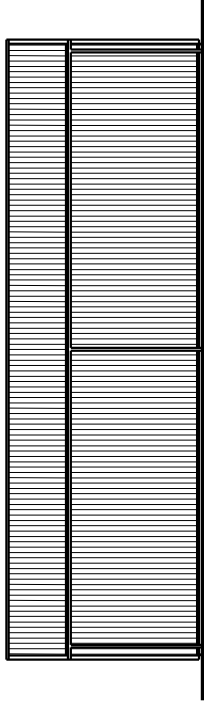


proposed west elevation

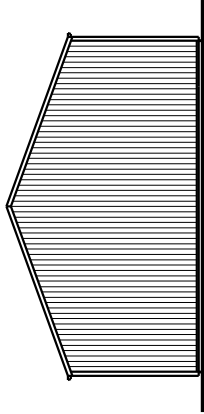

proposed north elevation

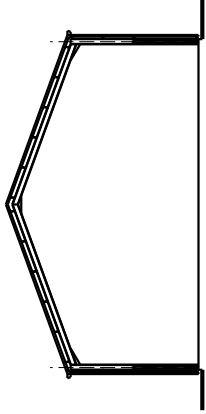

typical section

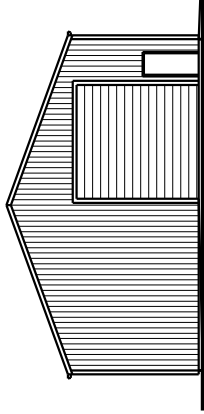

proposed south elevation

SCALE

This scheme is subject to town planning and all other necessary consents.

Dimensions, size and levels shown shall not be guaranteed and subject to site survey. All dimensions are to be checked on site. Any discrepancies or variations are to be reported to the client before work commences. Figure dimensions only are to be taken from this drawing.

This drawing is to be read in conjunction with all relevant consultants' reports, specifications, drawings, documents and any discrepancies or variations are to be notified to the client before the affected work commences.

Rev 01 mar 2021 First issue

Client Mr.P. Watson & Mr.M. Watson

Job Title Watson Dairies proposed replacement agricultural shed, Lampugh

Drawing Title Proposed plan, section and elevations

Scale: 1:200 @ A3/1:100 @ A1

Date: mar 2021 Drawn:

Job No: 279 Drwg No: 04001 Rev: 01

Richard J Lindsay
2 Calva House
Calva Brow
Workington
C14 1DE
email: richard445@aim.com
Mob : 07921 949618