


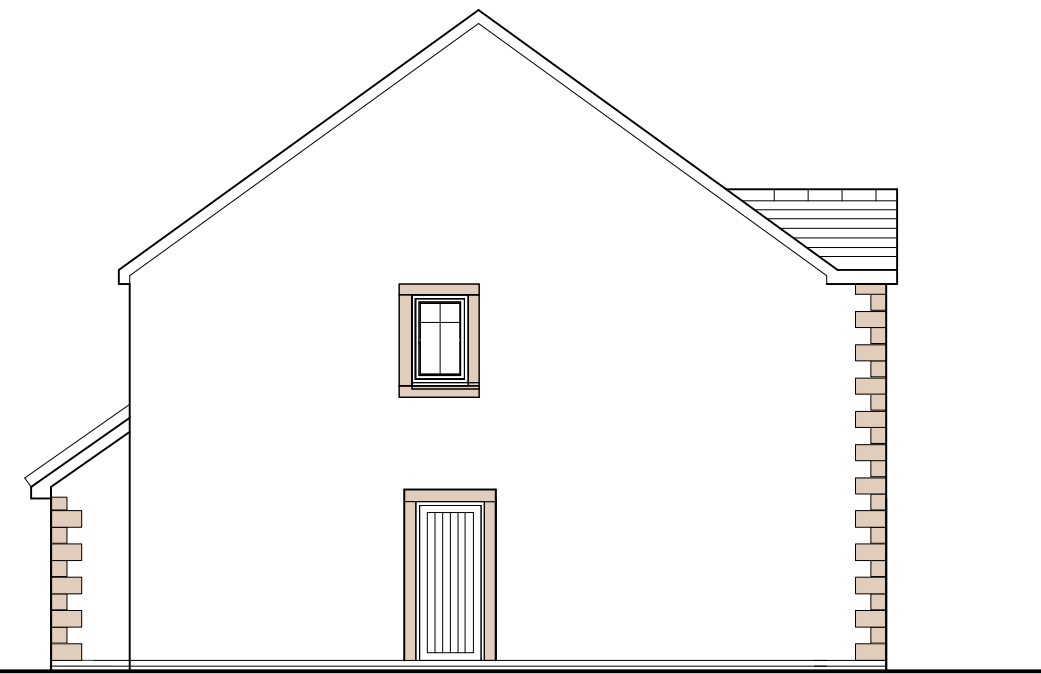

Side Elevation




Side Elevation



Front Elevation




Rear Elevation

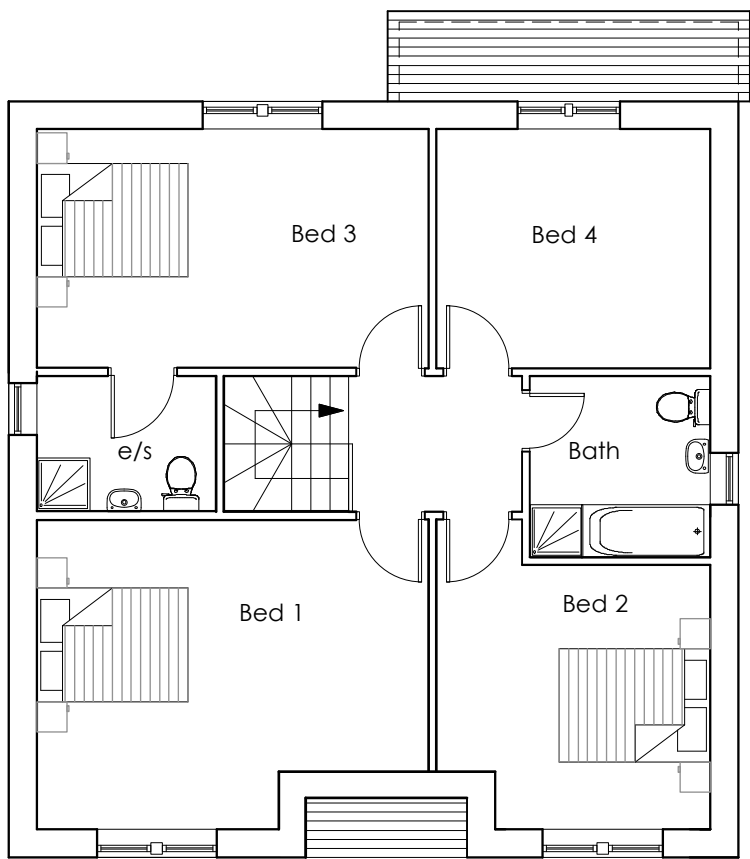

First Floor Plan


Material Schedule :

- Sandstone quoins
- Smooth render self coloured off white render
- Natural Slate roof, black upvc gutters and downpipes
- Black uPVC fascia and soffits
- Anthracite uPVC windows
- Composite Doors
- Insulated coloured roller shutter garage door

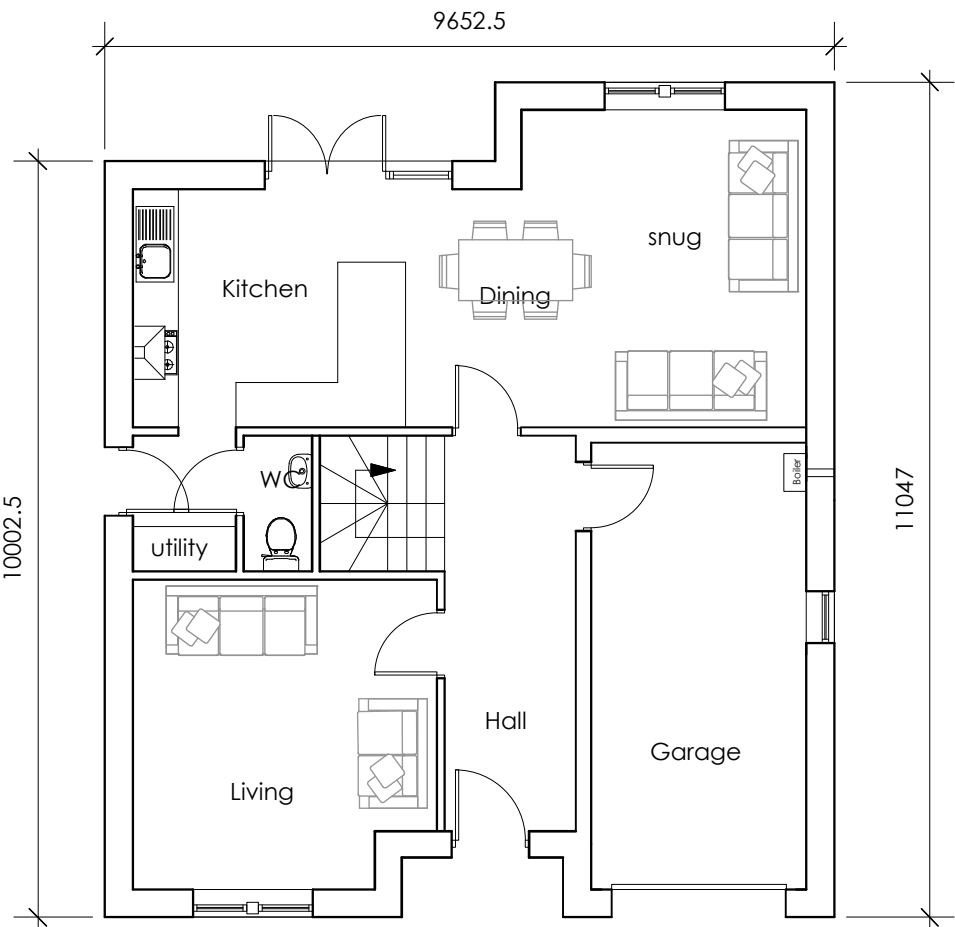

Ground Floor Plan
HOUSE TYPE A

GIFA GF - 66m2 + garage 16.8m2
GIFA FF - 80.3m2

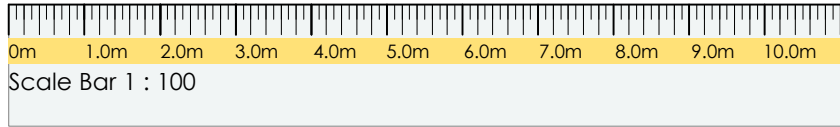

Issue -

PLANNING

Client -

Mr & Mrs Mulholland


Project -

Housing Development

Location / Postcode / what3words

Flosh Meadows, Cleator, Cumbria
media.others.logbook

Drawing Title - Proposed House Types 1 of 3		
Job No - 1236	Dwg No - 21	Rev : -
DATE : 10 Oct 2021	SCALE : 1: 100	Paper A1

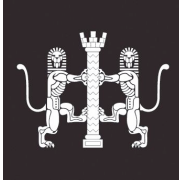

RIBA Chartered
ARCHITECTS



E - greenswallow@btinternet.com
M - 07970 96 41 84
Registered Office : Green Swallow North Limited,
Swallow Barn, Blindcrake, Cumbria, CA13 0QP

ALL DIMENSIONS TO BE CHECKED ON SITE
FIGURED DIMENSIONS TO BE TAKEN IN PREFERENCE
TO SCALED DIMENSIONS
copyright Green Swallow North Limited




Front Elevation




Rear Elevation



Front Elevation

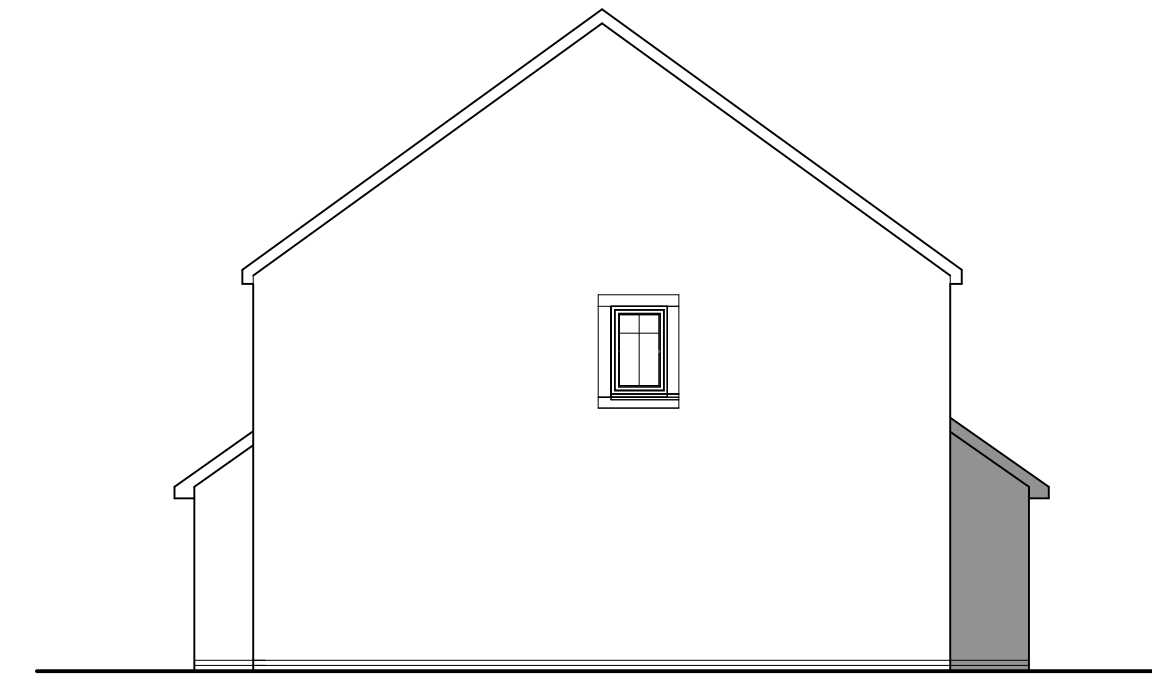


Side Elevation

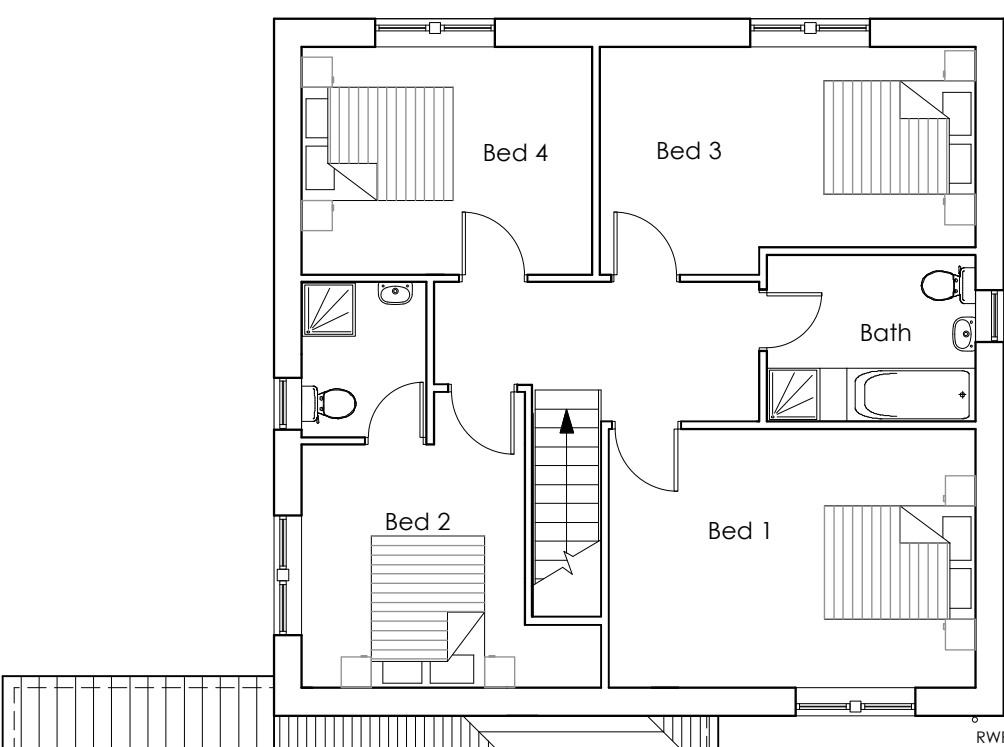


First Floor Plan




Side Elevation

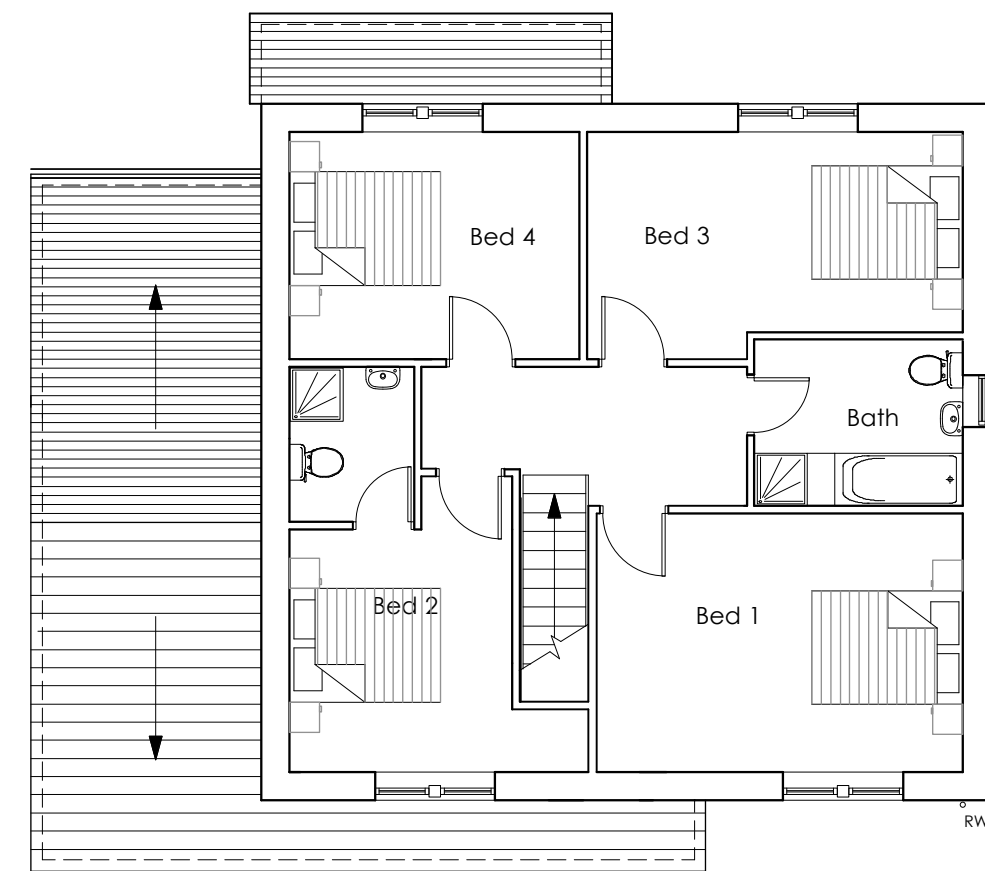

First Floor Plan

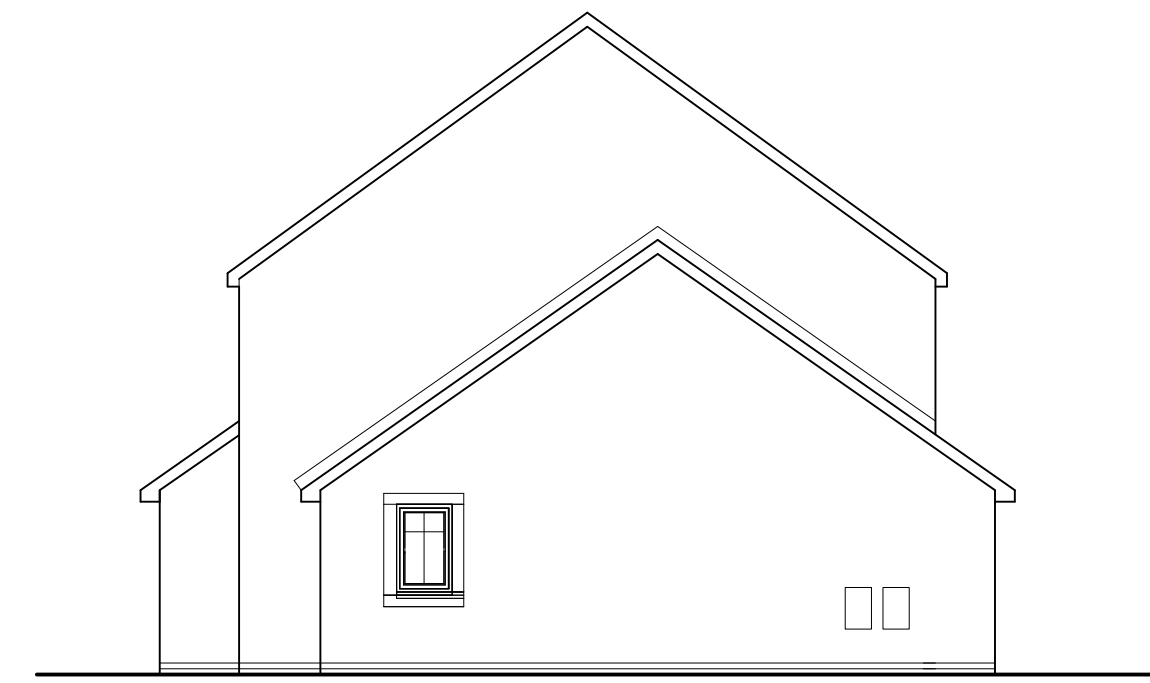

Side Elevation


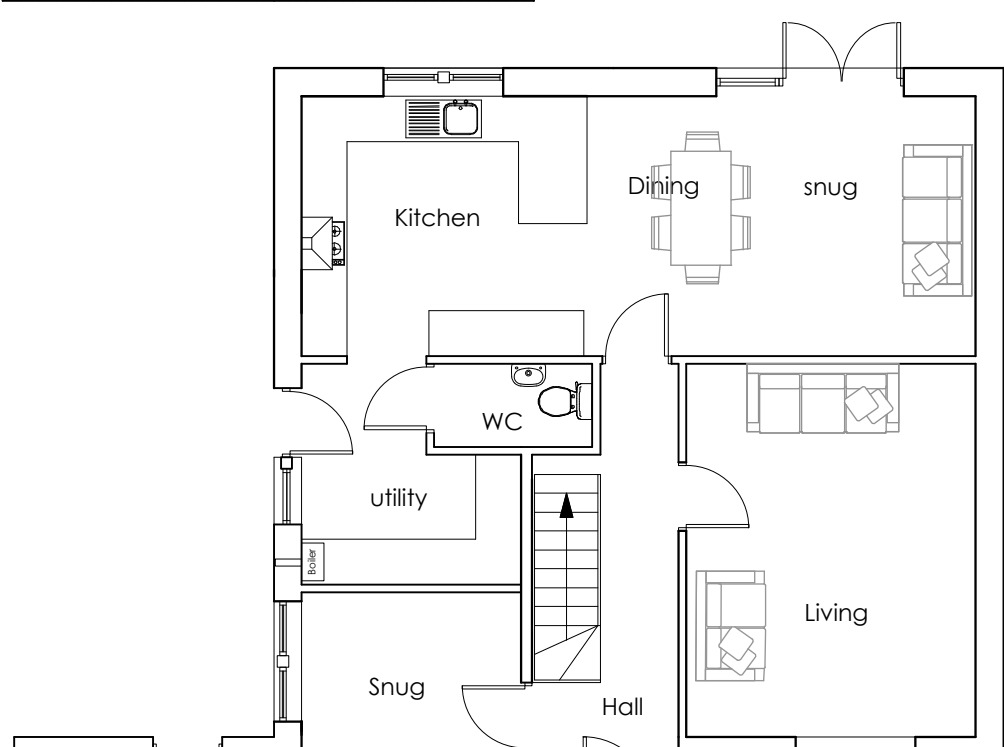


Ground Floor Plan
HOUSE TYPE D

GIFA GF - 79m² + garage 40.5m²
GIFA FF - 70m²

Material Schedule :

Sandstone cills and heads
Smooth render self coloured off white render / back bedded coursed
random sandstone walling stone
Natural Slate roof & upvc gutters and downpipes
Black uPVC fascia and soffits
Anthracite uPVC windows
Composite Doors
Insulated coloured roller shutter garage door

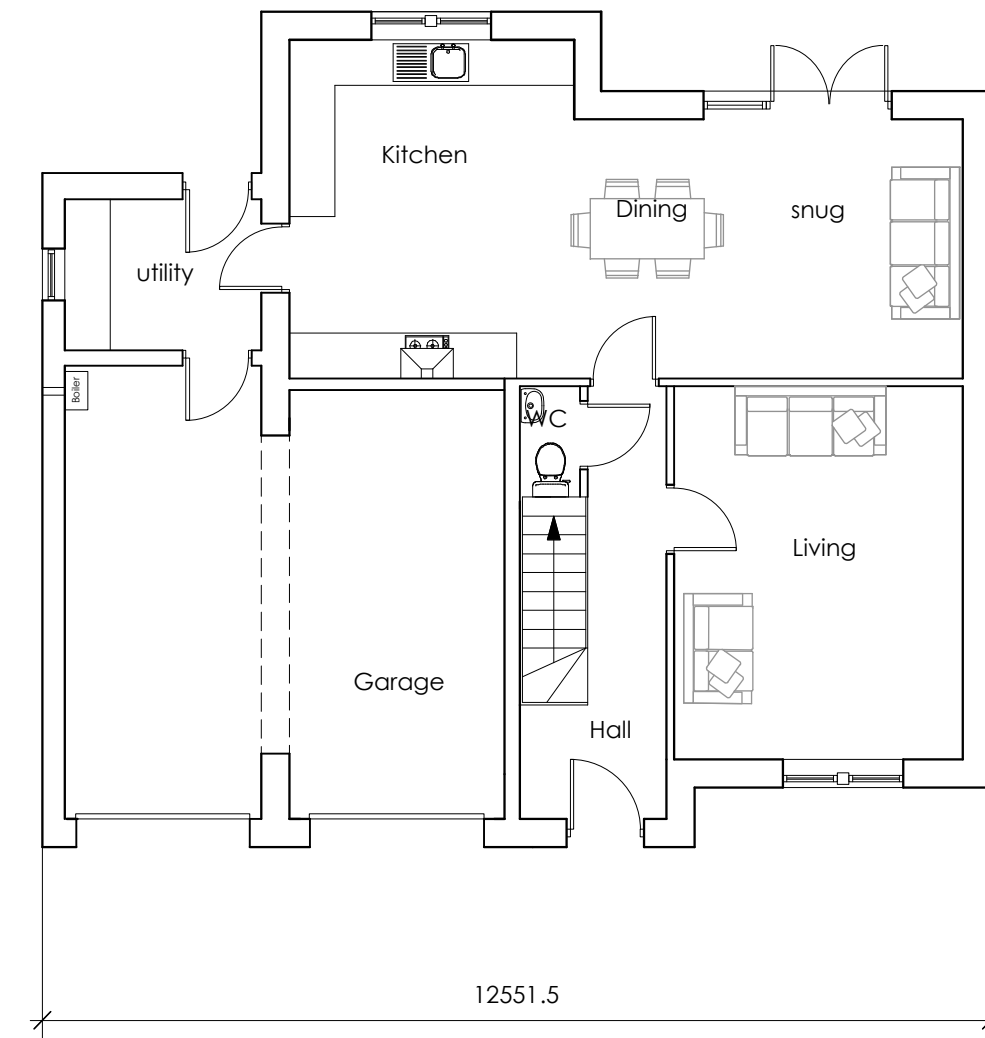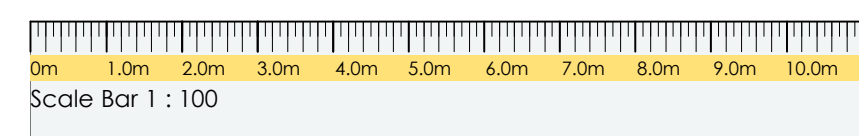

Ground Floor Plan
HOUSE TYPE G

GIFA GF - 71.6m² + garage 33m²
GIFA FF - 75.5m²

Material Schedule :

Sandstone cills and heads
Smooth render self coloured render
Natural Slate roof and black dry fix hips with black upvc gutters and
downpipes
Black uPVC fascia and soffits
anthracite uPVC windows
Composite Doors
Insulated coloured roller shutter garage door



Rear Elevation

Issue -

PLANNING

Client -

Mr & Mrs Mulholland

Project -

Housing Development


Location / Postcode / what3words

Flosh Meadows, Cleator, Cumbria
media.others.logbook

Drawing Title - Proposed House Types 2 of 3

Job No - 1236 Dwg No - 22 Rev : -

DATE : 10 Oct 2021 SCALE : 1: 100 Paper A1

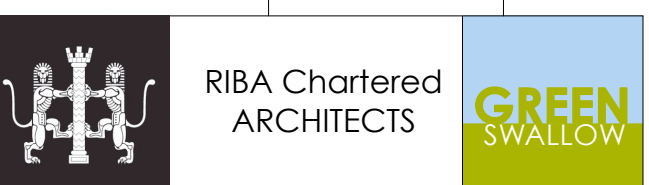

E - greenswallow@btinternet.com
M - 07970 96 41 84
Registered Office : Green Swallow North Limited,
Swallow Barn, Blindcrake, Cumbria, CA13 0QP
ALL DIMENSIONS TO BE CHECKED ON SITE
FIGURED DIMENSIONS TO BE TAKEN IN PREFERENCE
TO SCALED DIMENSIONS
copyright Green Swallow North Limited



Front Elevation




Rear Elevation




Front Elevation




Rear Elevation

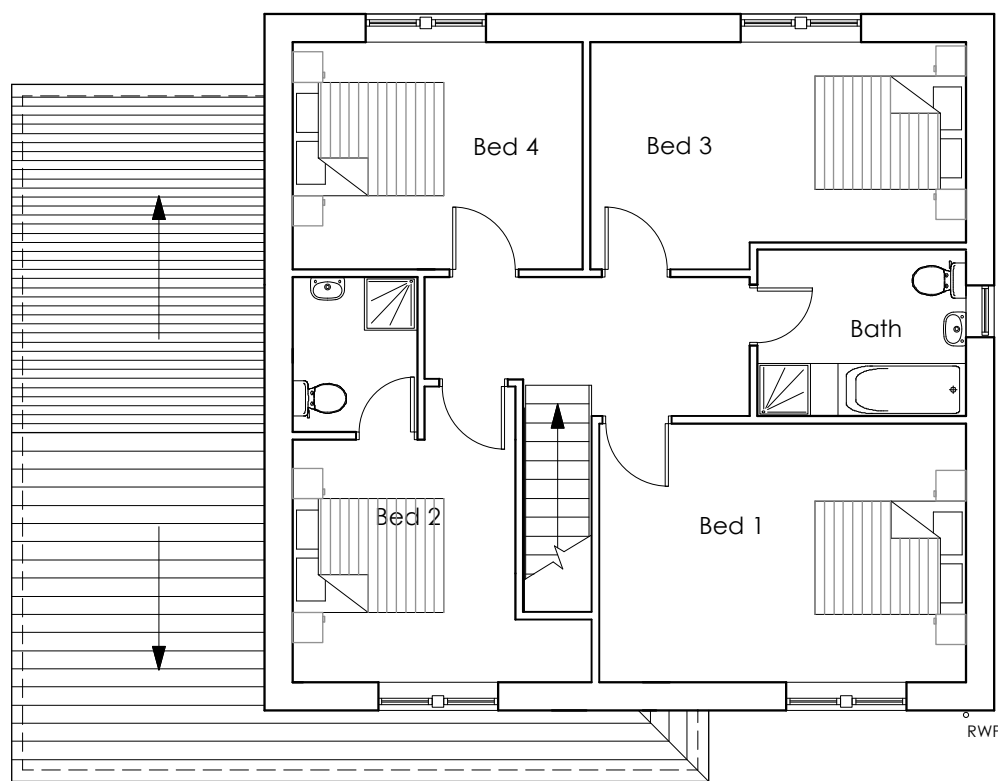


First Floor Plan

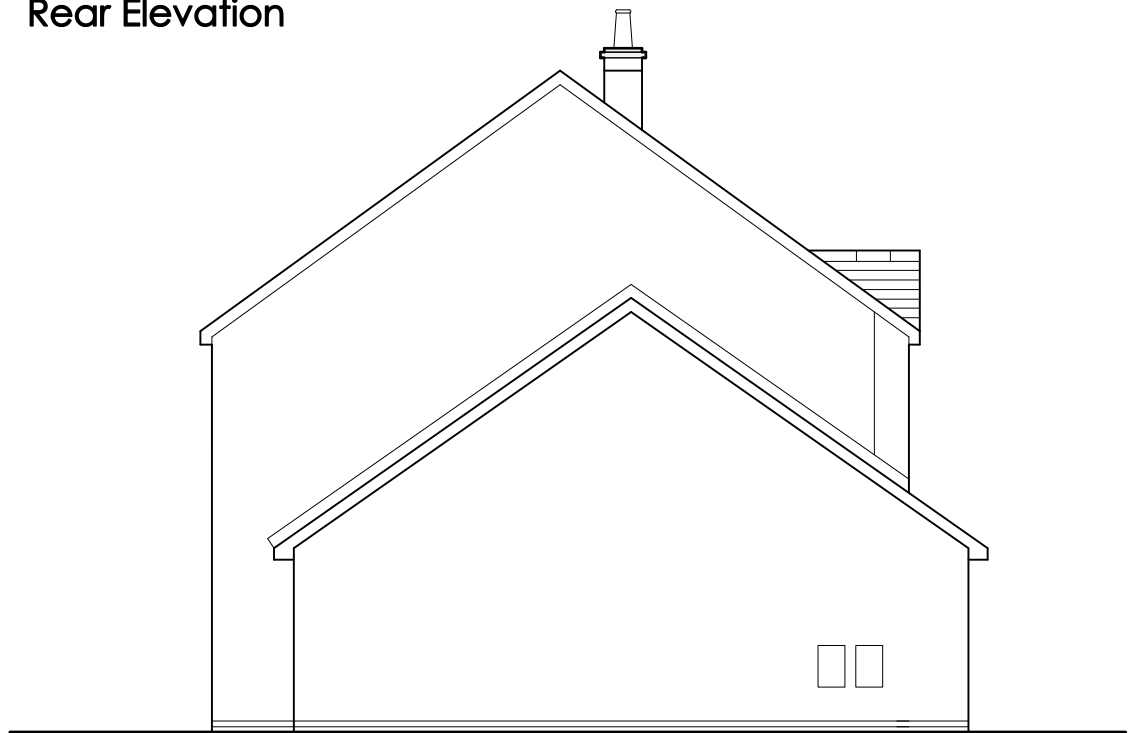


Side Elevation

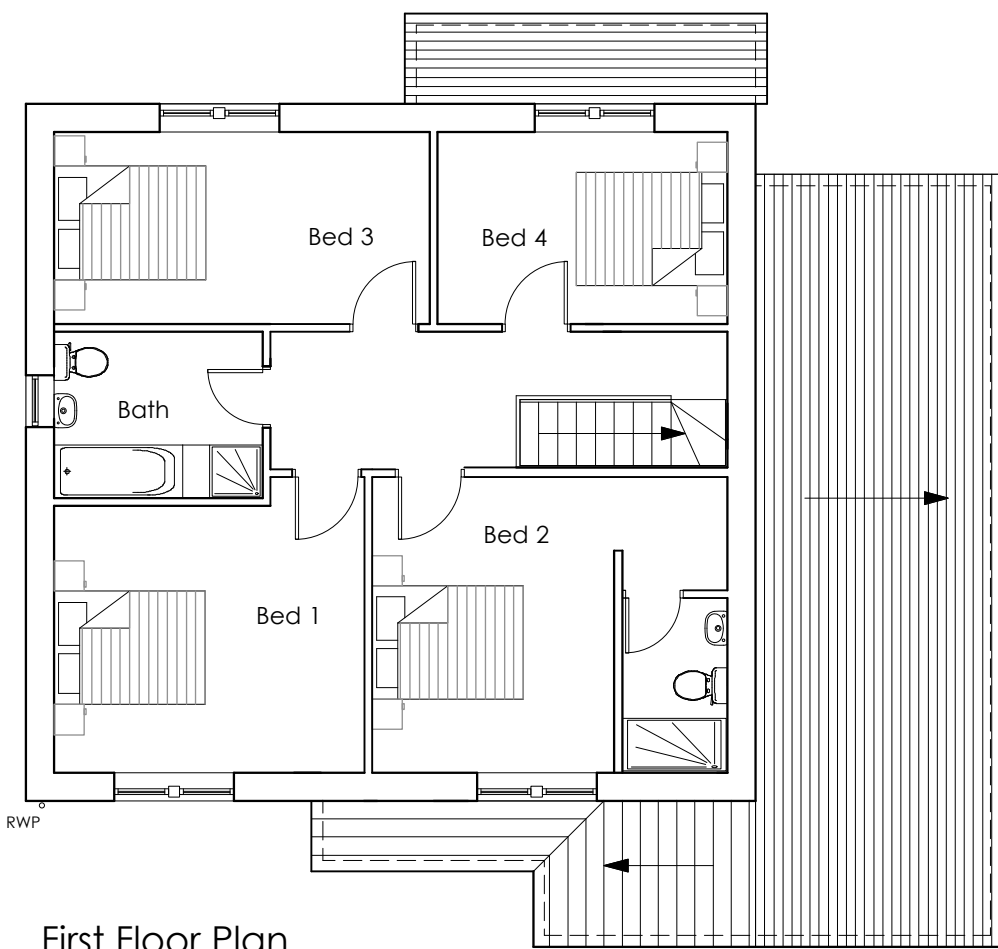

First Floor Plan

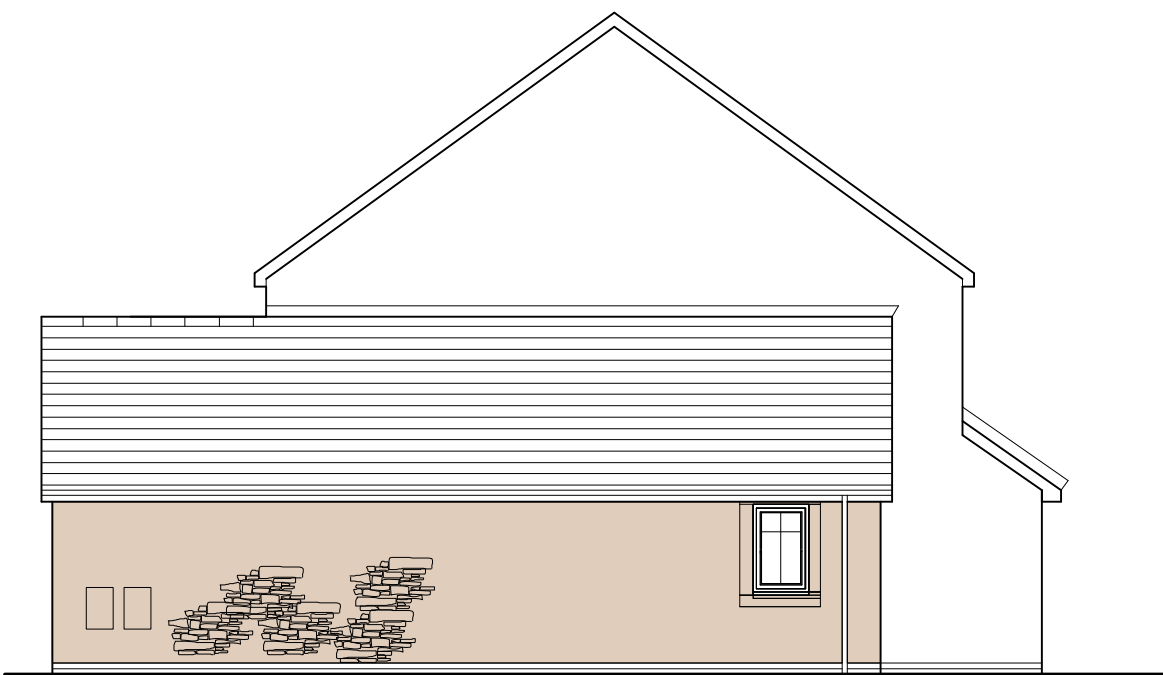


Side Elevation

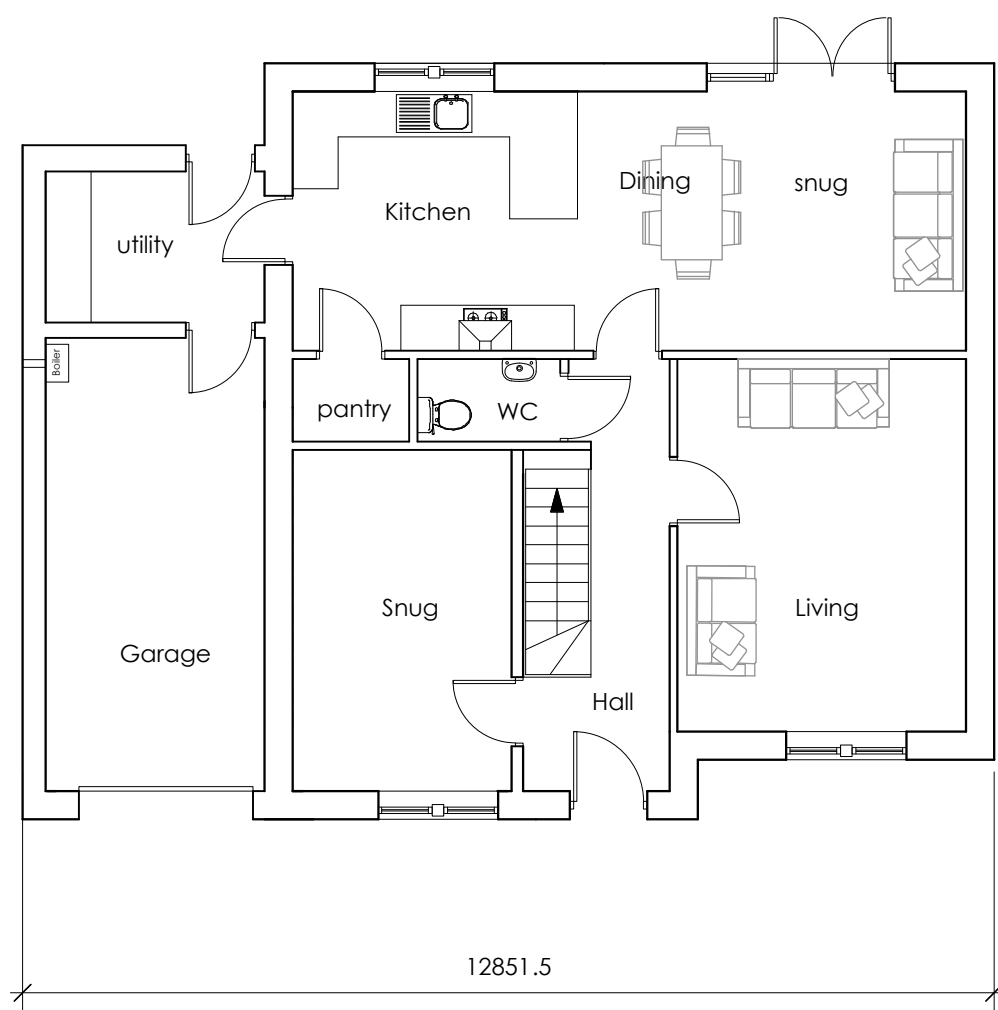


Ground Floor Plan
HOUSE TYPE E

GIFA GF - 86m² + garage 17.2m²
GIFA FF - 75.5m²

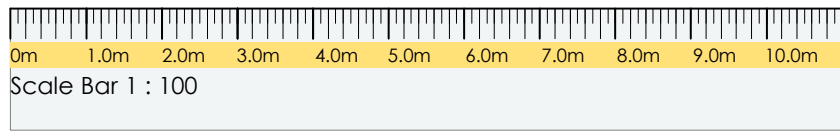

Material Schedule :

Sandstone cills and heads
Smooth render self coloured render / back bedded coursed
random sandstone walling stone
Natural Slate roof
Black uPVC fascia and soffits & black upvc gutters and downpipes
Anthracite uPVC windows
Composite Doors
Insulated coloured roller shutter garage door

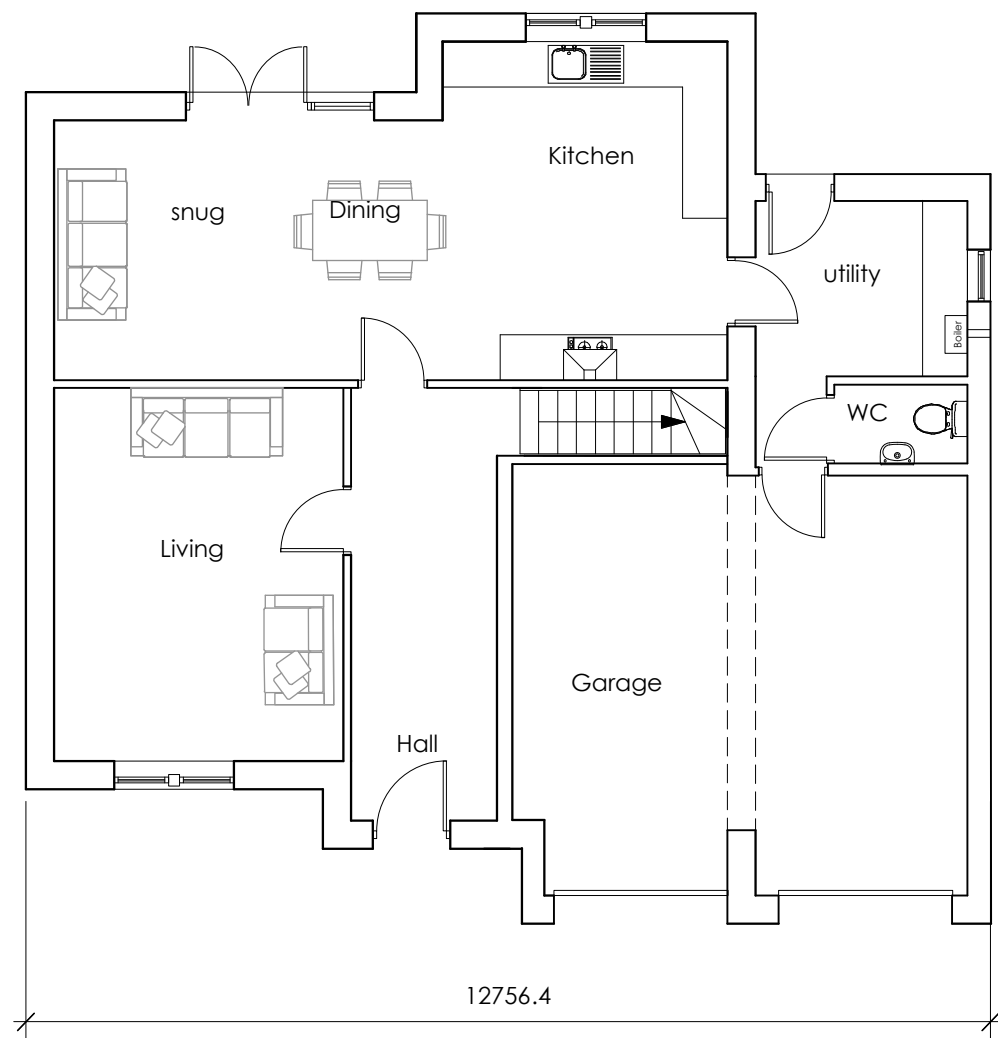

Ground Floor Plan
HOUSE TYPE F

GIFA GF - 79.6m² + garage 33m²
GIFA FF - 75.5m²

Material Schedule :

Sandstone cills and heads
Smooth render self coloured off white render / back
bedded coursed random
sandstone walling stone
Natural Slate roof & black upvc gutters and downpipes
Black uPVC fascia and soffits
Anthracite windows
Composite Doors
Insulated coloured roller shutter garage door

Issue -

PLANNING

Client -

Mr & Mrs Mulholland

Project -

Housing Development

Location / Postcode / what3words

Flosh Meadows, Cleator, Cumbria
media.others.logbook

Drawing Title - Proposed House Types 3 of 3

Job No - 1236


Dwg No - 22

Rev : -

DATE :
10 Oct 2021

SCALE :
1: 100

Paper
A1

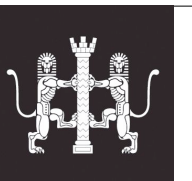

RIBA Chartered
ARCHITECTS



E - greenswallow@btinternet.com
M - 07970 96 41 84
Registered Office : Green Swallow North Limited,
Swallow Barn, Blindcrake, Cumbria, CA13 0QP

ALL DIMENSIONS TO BE CHECKED ON SITE
FIGURED DIMENSIONS TO BE TAKEN IN PREFERENCE
TO SCALED DIMENSIONS
copyright Green Swallow North Limited