



GROUND FLOOR PLAN




FIRST FLOOR PLAN

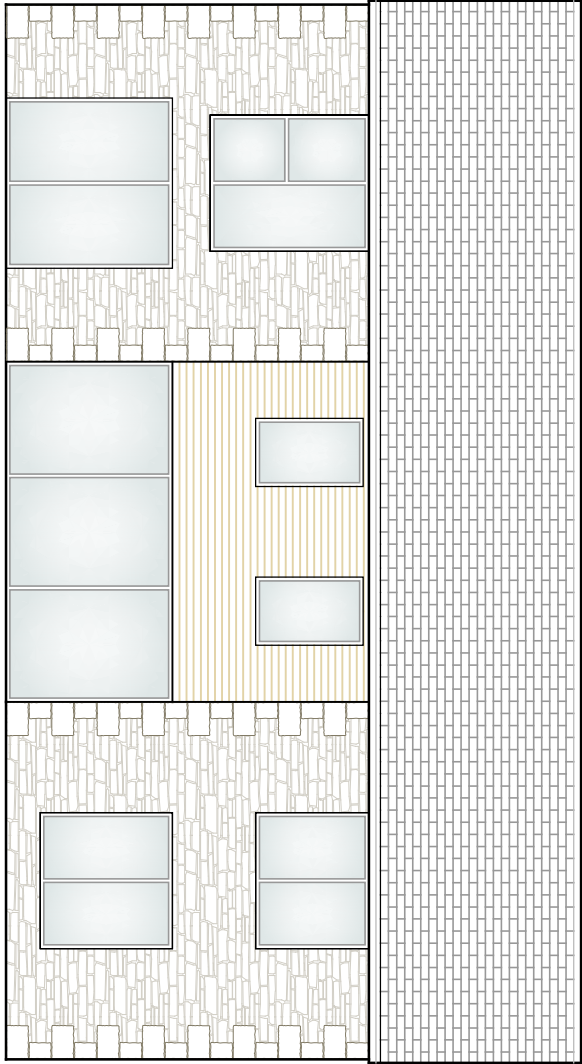


PROPOSED SOUTH WEST ELEVATION

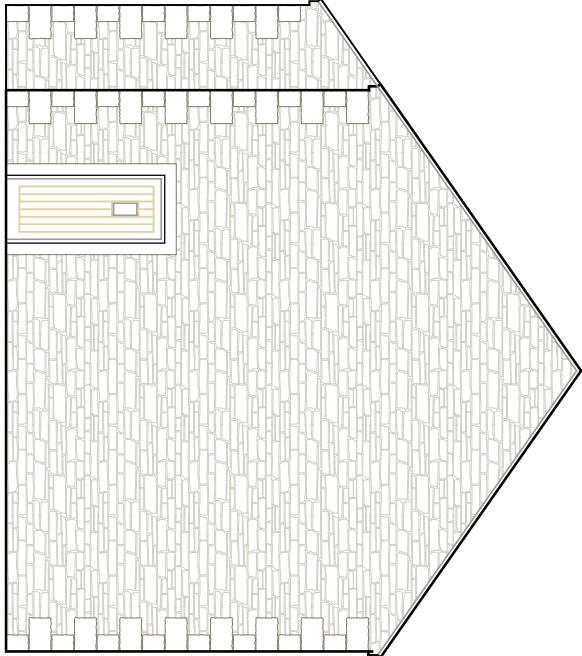

PROPOSED NORTH WEST ELEVATION

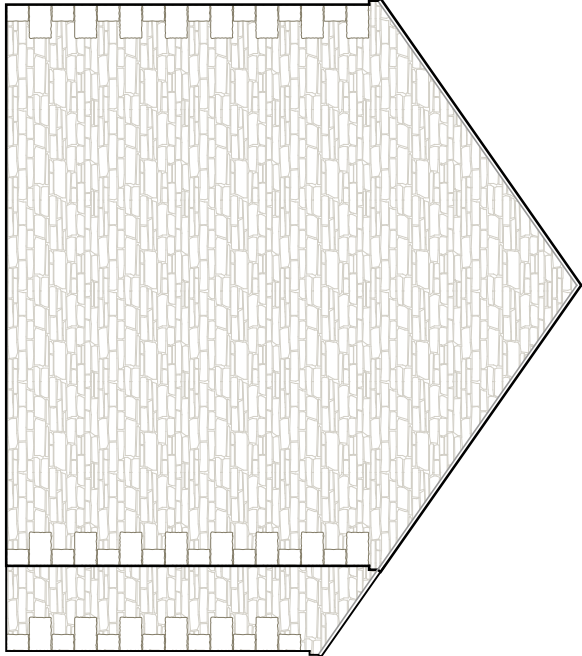


PROPOSED SOUTH EAST ELEVATION

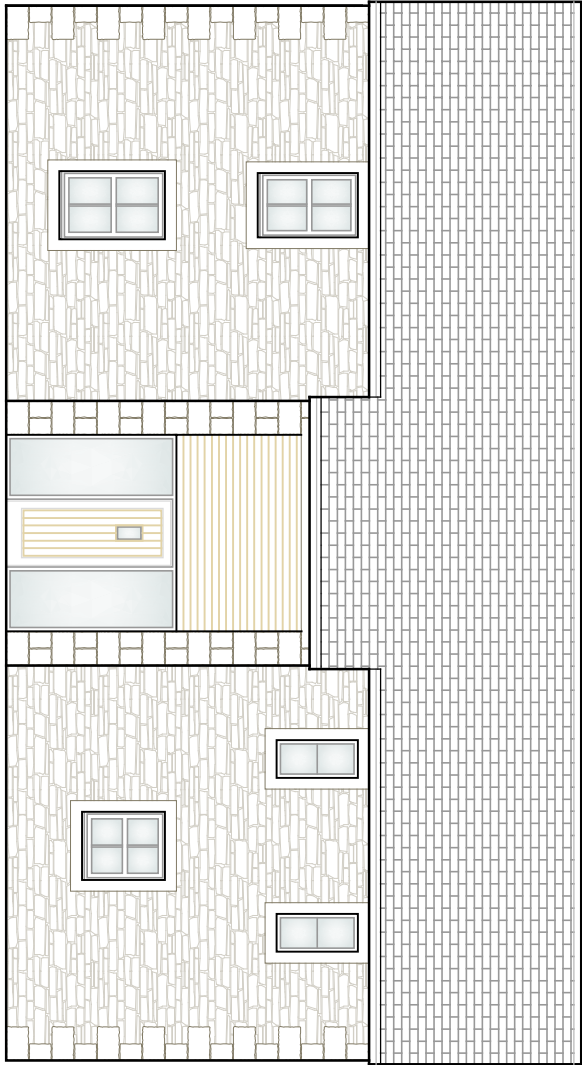


PROPOSED NORTH EAST ELEVATION


- Finishes Legend
- Stonework
 - Slate roof
 - Render
 - Timber boarding

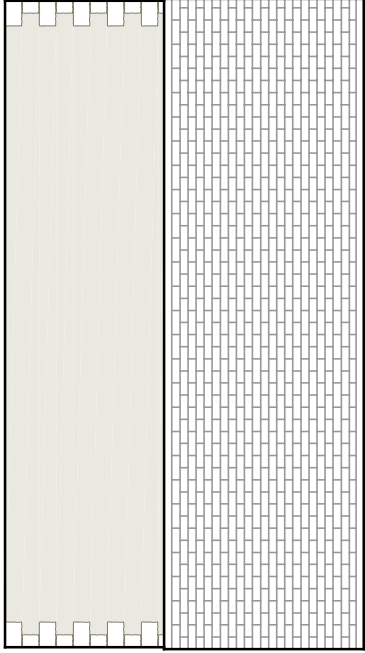


PROPOSED SOUTH WEST ELEVATION

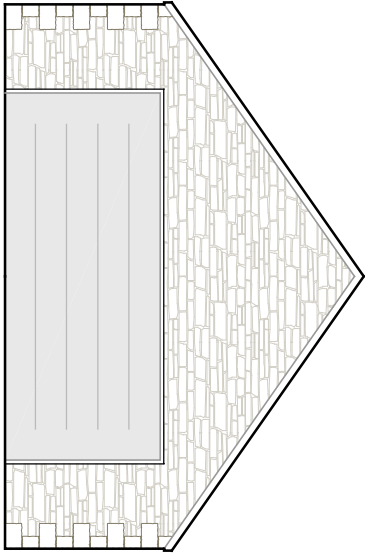

PROPOSED SOUTH EAST ELEVATION

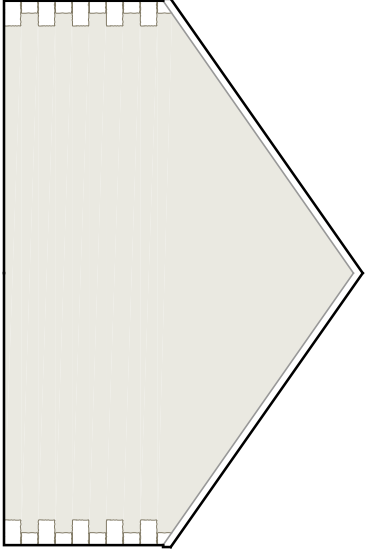

PROPOSED NORTH WEST ELEVATION

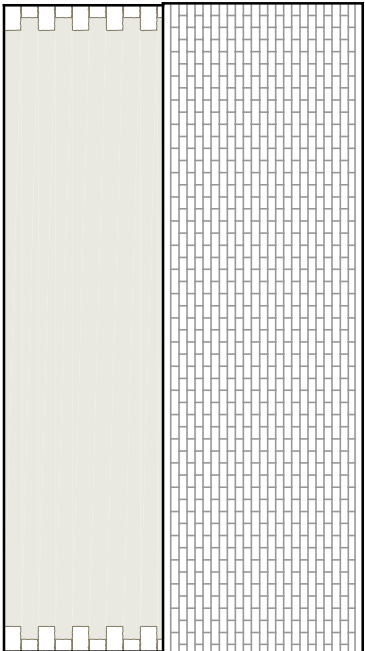

PROPOSED NORTH EAST ELEVATION

Agent
GRAY ASSOCIATES LTD
Architectural & Building Surveying Services
Moyri House, The Square, Daisdon, CARLISLE CA5 7PH
M: 07917 810096 T: 01228 710415
E: david@grayassoc.co.uk www.grayassoc.co.uk

Client
PFK

Drawing
Title: Floor Plans and Elevations
Scheme: Site at Rheda Cross
Scale: 1:100
Date: Feb 2022
Dwg No.: D01a
Drawn: D Gray

A2