



SITE LOCATION



 


SITE LOCATION
(Scale 1:50000)

Ordnance Survey map extract
based upon Landranger map series
with the permission of the controller of
Her Majesty's Stationery Office
Licence No. 0100023487
Crown copyright.

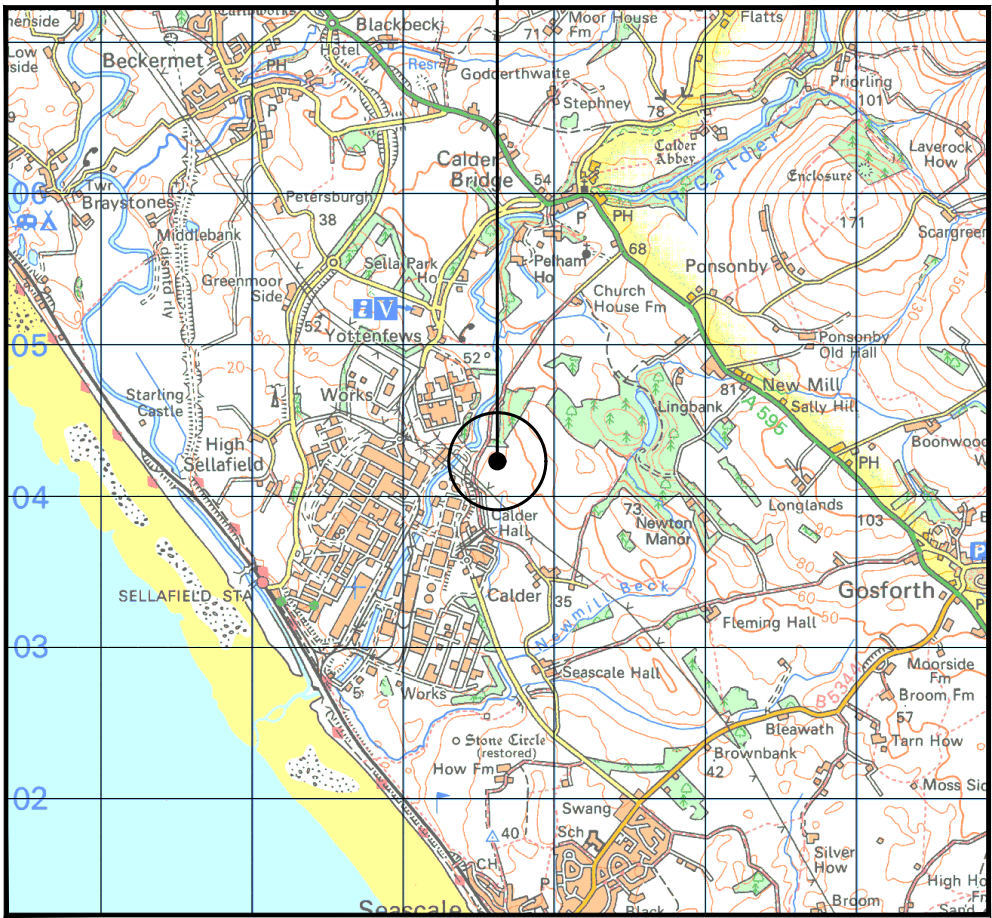


SITE PHOTOGRAPH

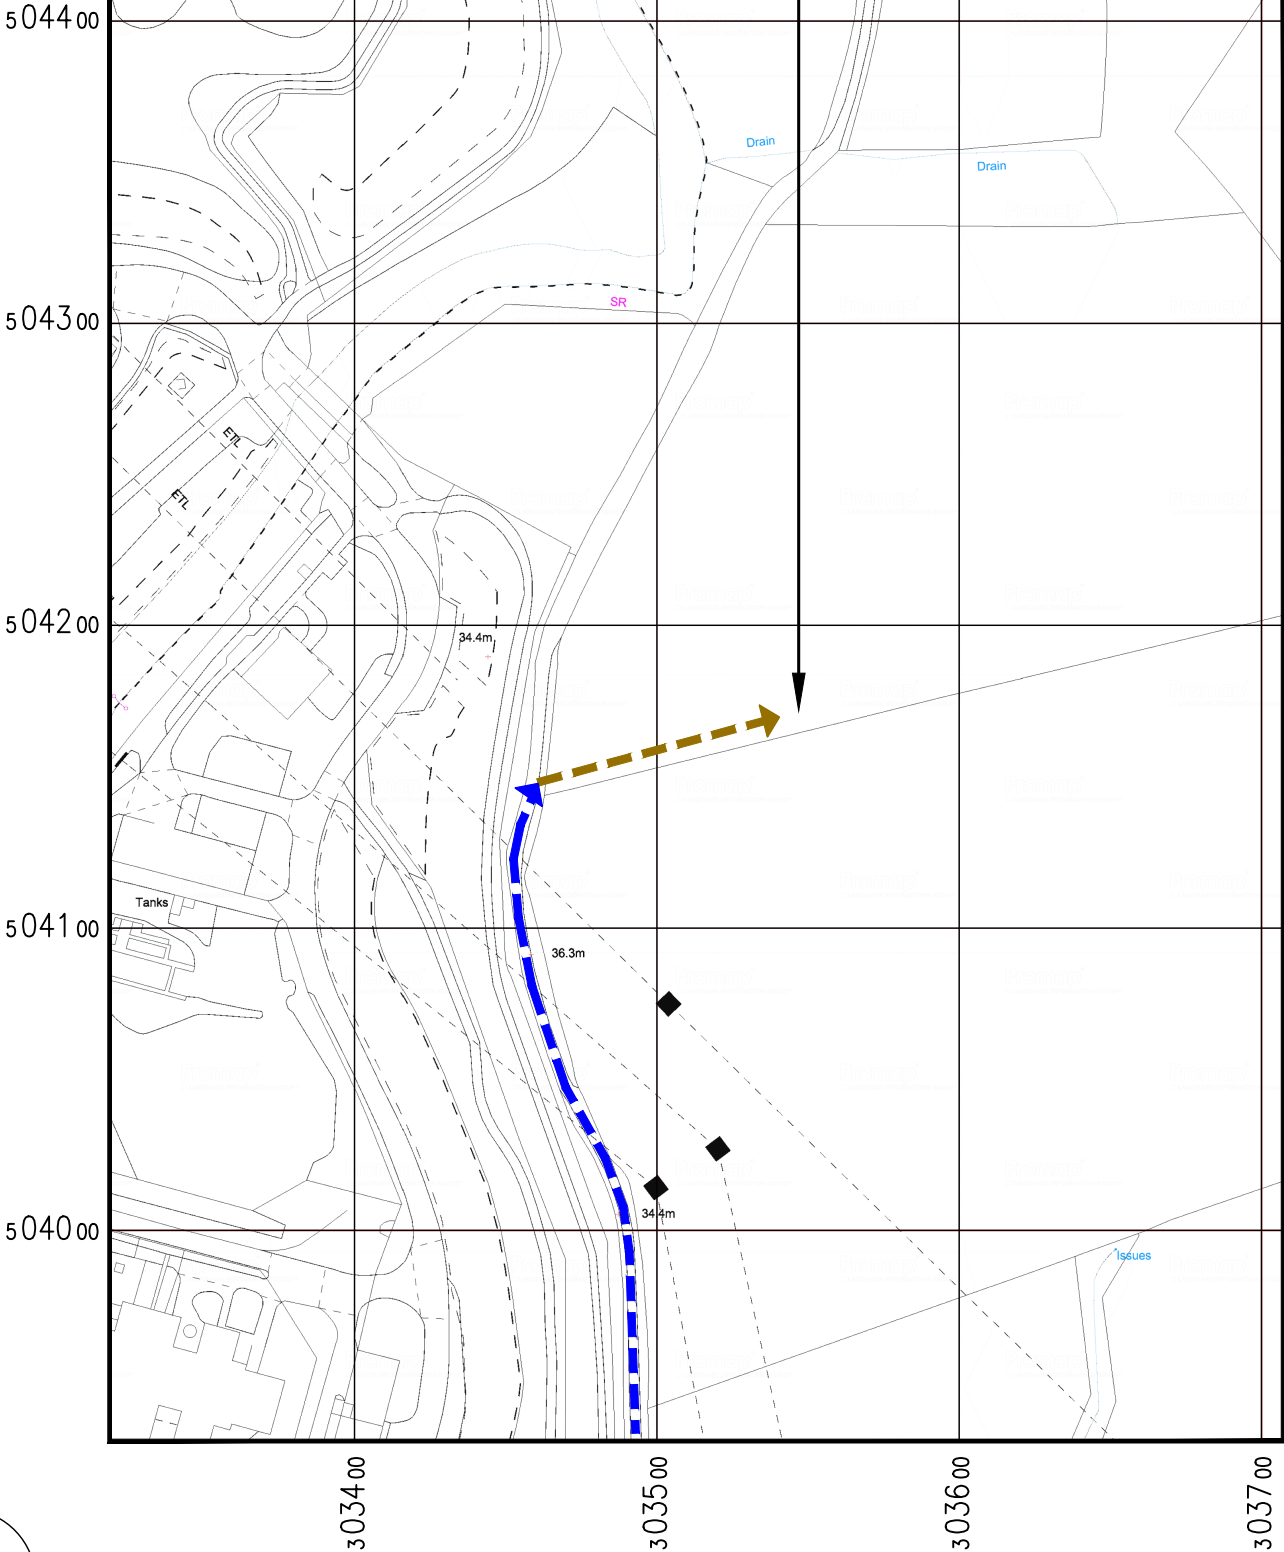 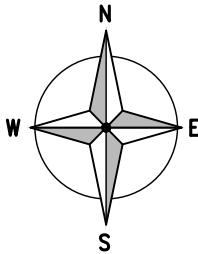

DETAILED SITE LOCATION
(Scale 1:2500)

Based upon Ordnance Survey map extract
with the permission of the Controller of
Her Majesty's Stationery Office.
Crown copyright.
Licence No. 100035093

 

ORIGINAL SCALE AT A3 – 1:2500

SITE LOCATION

ALL DIMENSIONS ARE IN mm UNLESS NOTED OTHERWISE

N.G.R | E: 303547 N: 504172

DIRECTIONS TO SITE:
HEADING SOUTH ON THE A595, PASS
THROUGH BLACKBECK AND HEAD TO CALDER
BRIDGE, THEN CONTINUE ALONG THE A595.
TURN LEFT ONTO THE B5344 AND HEAD TO
SEASCALE. AT THE JUNCTION WITH CROSS
LANES, TURN RIGHT, THEN TAKE THE 1st ON
THE RIGHT AFTER APPROXIMATELY 600m TO
CALDER FARM AND FOLLOW THE TRACK. YOU
WILL PASS UNDER 3No. SETS OF OVERHEAD
POWER LINES. THE SITE IS LOCATED ON THE
RIGHT HAND SIDE THROUGH THE FIELD GATE
AND ALONG THE SIDE OF THE FIELD TO THE
PROPOSED SITE LOCATION

NOTES:

A	Issued for Approval	FLCS	NDS	28.01.22
REV	MODIFICATION	BY	CH	DATE

GallifordTry
2nd FLOOR - GATEWAY HOUSE - 4 PENMAN WAY -
GROVE PARK - ENDERBY - LEICESTERSHIRE - LE19 1SY
Tel: +44 (0)1455 222792 Fax: +44 (0)1455 222758

cornerstone
CTIL

Cell Name	Opt.
GREENFIELD SITE BY SELLAFIELD	A

Cell ID No		
CTIL	TEF	VF
207160	N/A	96637

Site Address / Contact Details	
GREENFIELD SITE BY SELLAFIELD SEASCALE CUMBRIA CA20 1RG	

Drawing Title:	SITE LOCATION MAPS
----------------	--------------------

Purpose of issue:	PLANNING	Dwg Rev:
-------------------	----------	----------


Drawing Number:	100	A
-----------------	-----	---

Surveyed By:	NDS	Original Sheet Size:	A3	Pack Issue:
--------------	-----	----------------------	----	-------------

Drawn:	FLCS	Date:	28.01.22	Checked:	NDS	Date:	28.01.22	B
--------	------	-------	----------	----------	-----	-------	----------	---



EXISTING SITE PLAN
(1:200)

 

ALL DIMENSIONS ARE IN mm UNLESS NOTED OTHERWISE

N.G.R

E: 303547

N: 504172


NOTES:

A	Issued for Approval	FLCS	NDS	28.01.22
REV	MODIFICATION	BY	CH	DATE


2nd FLOOR - GATEWAY HOUSE - 4 PENMAN WAY - GROVE PARK - ENDERBY - LEICESTERSHIRE - LE19 1SY
Tel: +44 (0)1455 222792 Fax: +44 (0)1455 222758

CTIL

Cell Name			Opt.
GREENFIELD SITE BY SELLAFIELD			A
Cell ID No			
CTIL	TEF	VF	
207160	N/A	96637	
Site Address / Contact Details			
GREENFIELD SITE BY SELLAFIELD SEASCALE CUMBRIA CA20 1RG			
Drawing Title: EXISTING SITE PLAN			
Purpose of issue: PLANNING			Dwg Rev:
Drawing Number: 200			A
Surveyed By: NDS		Original Sheet Size: A3	Pack Issue:
Drawn: FLCS	Date: 28.01.22	Checked: NDS	Date: 28.01.22
			B

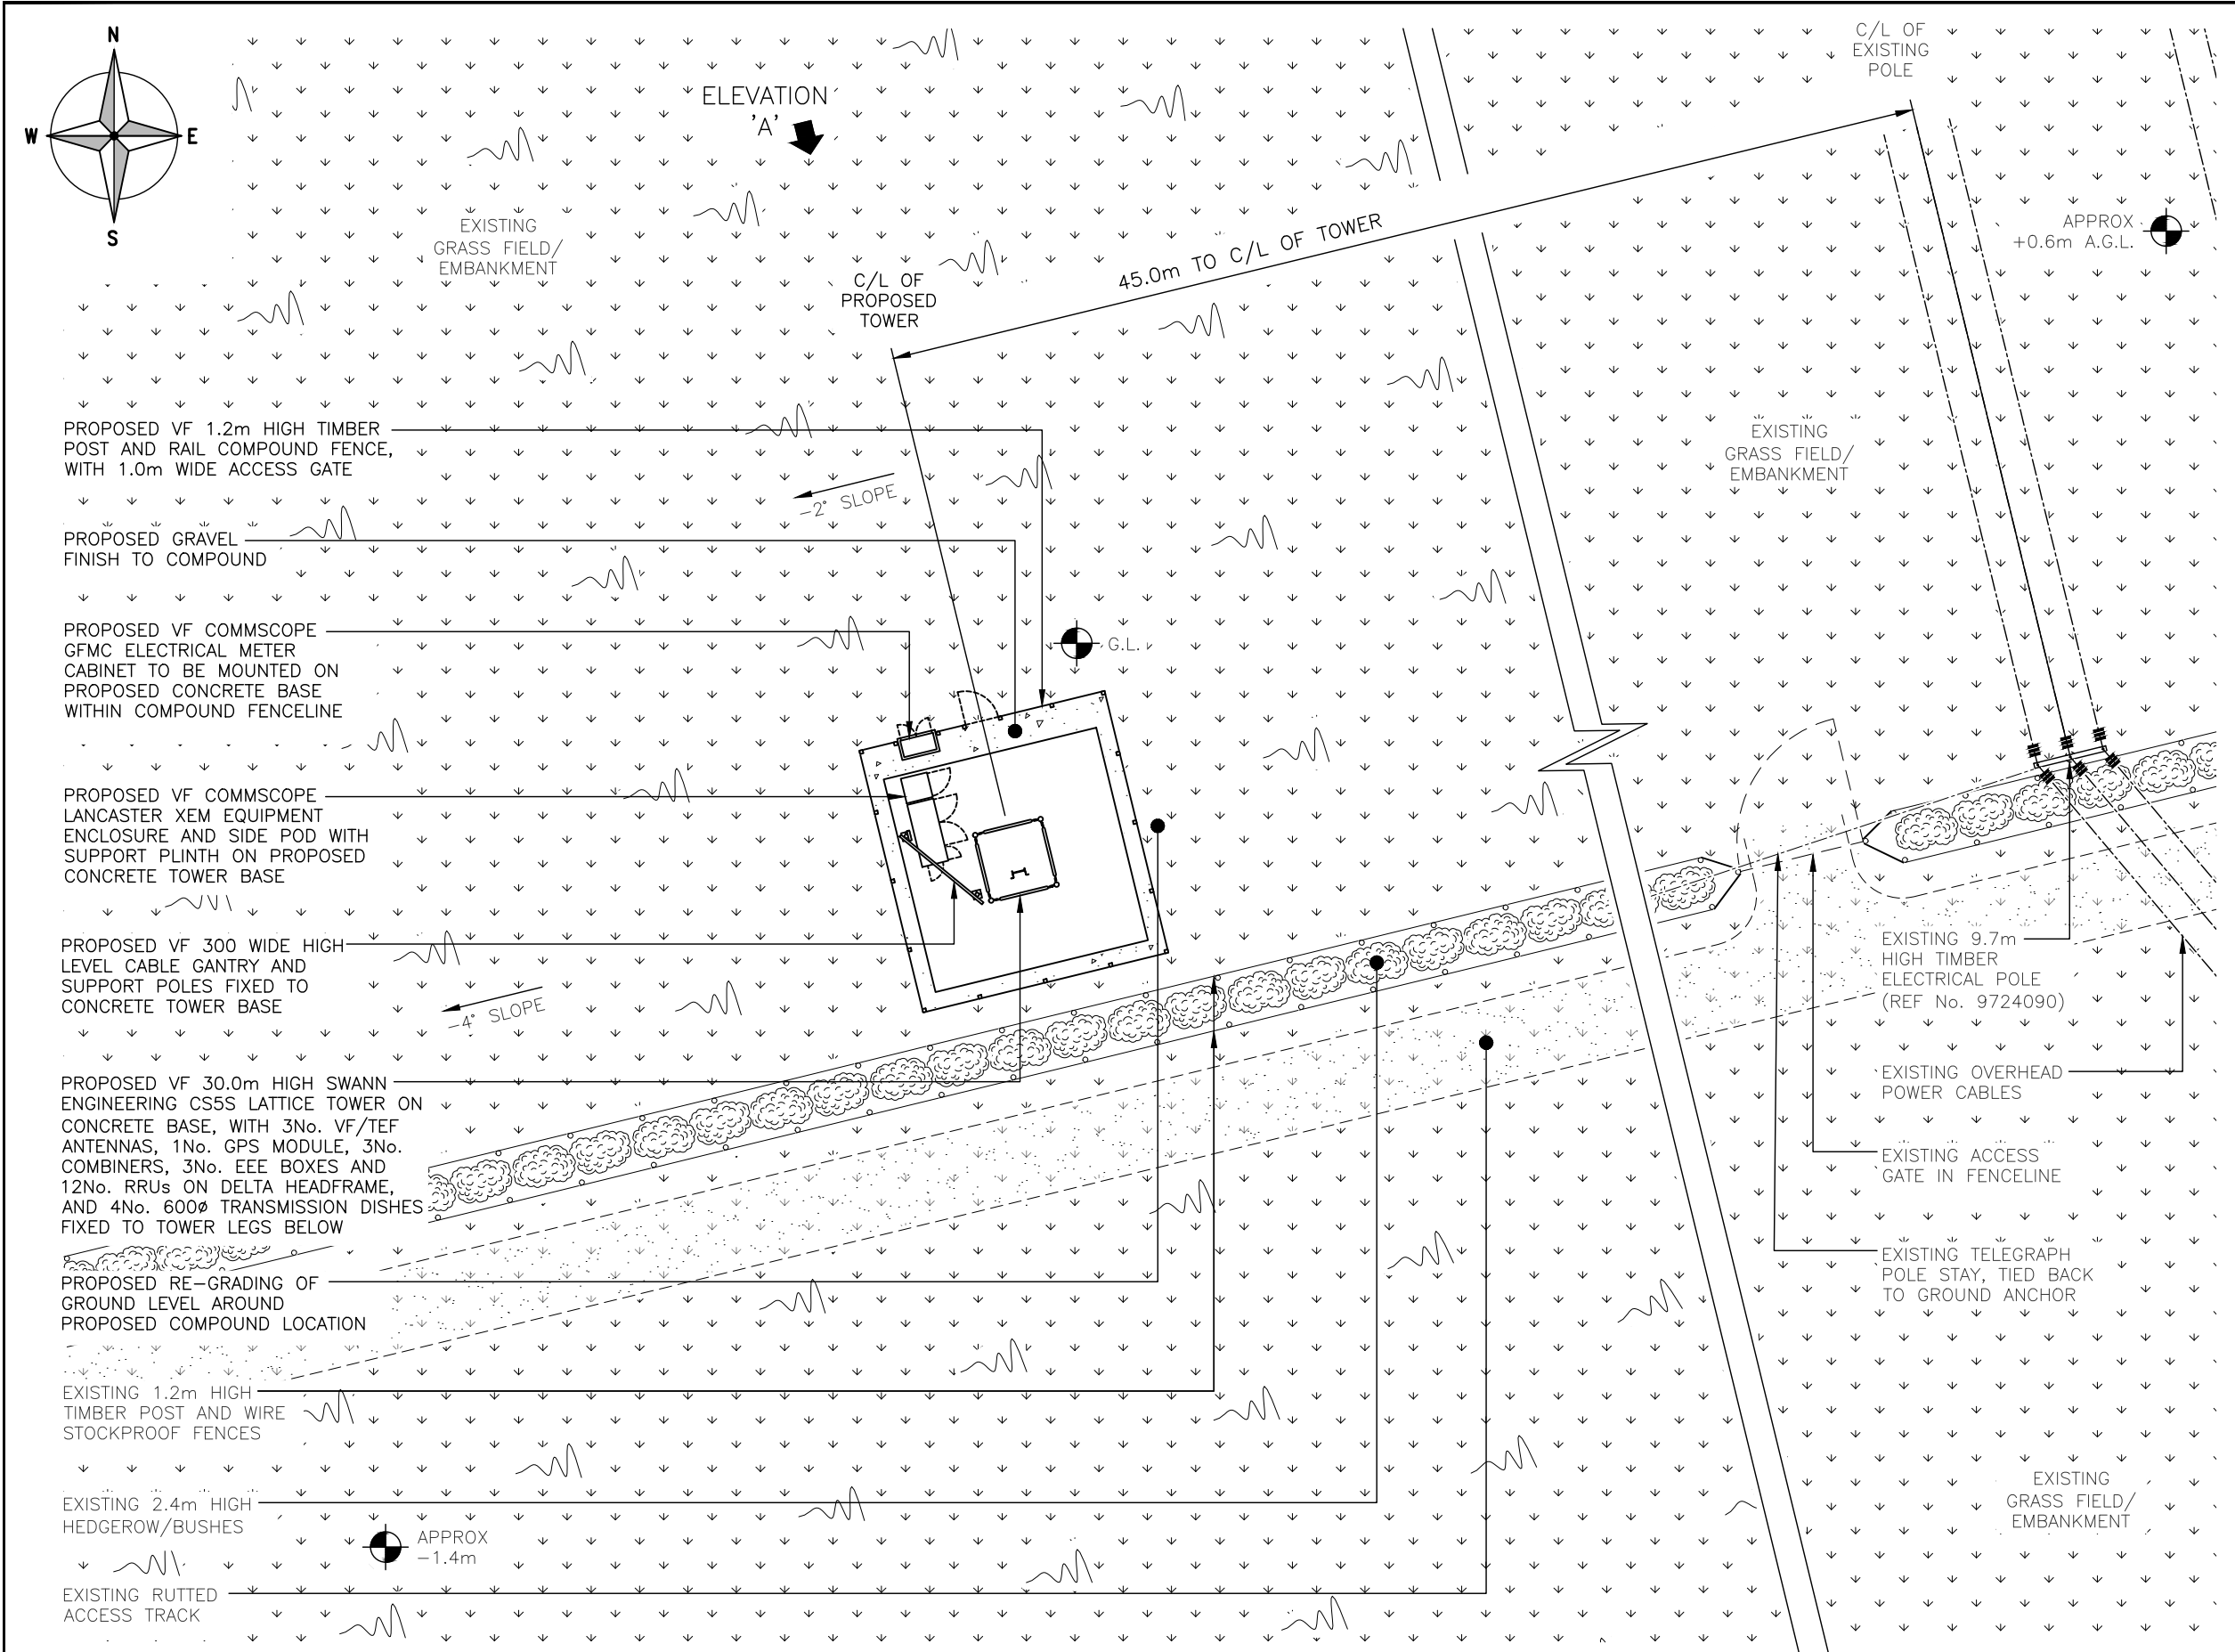

PROPOSED SITE PLAN
(1:200)

 

The drawings comply with Vodafone & TEF Standard ICNIRP guidelines.
Designed in accordance with CORNERSTONE document: SDN0009

ALL DIMENSIONS ARE IN mm UNLESS NOTED OTHERWISE


N.G.R | E: 303547 N: 504172

NOTES:
- PROPOSED GDC REQUIRED. PROPOSED TOWER BASE SIZE IS TBC BASED ON GDC RESULT

B	Antenna Orientations & RRU Layout Revised	FLCS	NDS	01.03.22
A	Issued for Approval	FLCS	NDS	28.01.22
REV	MODIFICATION	BY	CH	DATE



2nd FLOOR - GATEWAY HOUSE - 4 PENMAN WAY - GROVE PARK - ENDERBY - LEICESTERSHIRE - LE19 1SY
Tel: +44 (0)1455 222792 Fax: +44 (0)1455 222758




CTIL

Cell Name			Opt.
GREENFIELD SITE BY SELLAFIELD			A
Cell ID No			
CTIL	TEF	VF	
207160	N/A	96637	

Site Address / Contact Details
GREENFIELD SITE BY SELLAFIELD
SEASCALE
CUMBRIA
CA20 1RG

Drawing Title: PROPOSED SITE PLAN			
Purpose of issue: PLANNING			Dwg Rev:
Drawing Number: 201			B
Surveyed By: NDS		Original Sheet Size: A3	
Drawn: FLCS	Date: 28.01.22	Checked: NDS	Date: 28.01.22
			Pack Issue: B

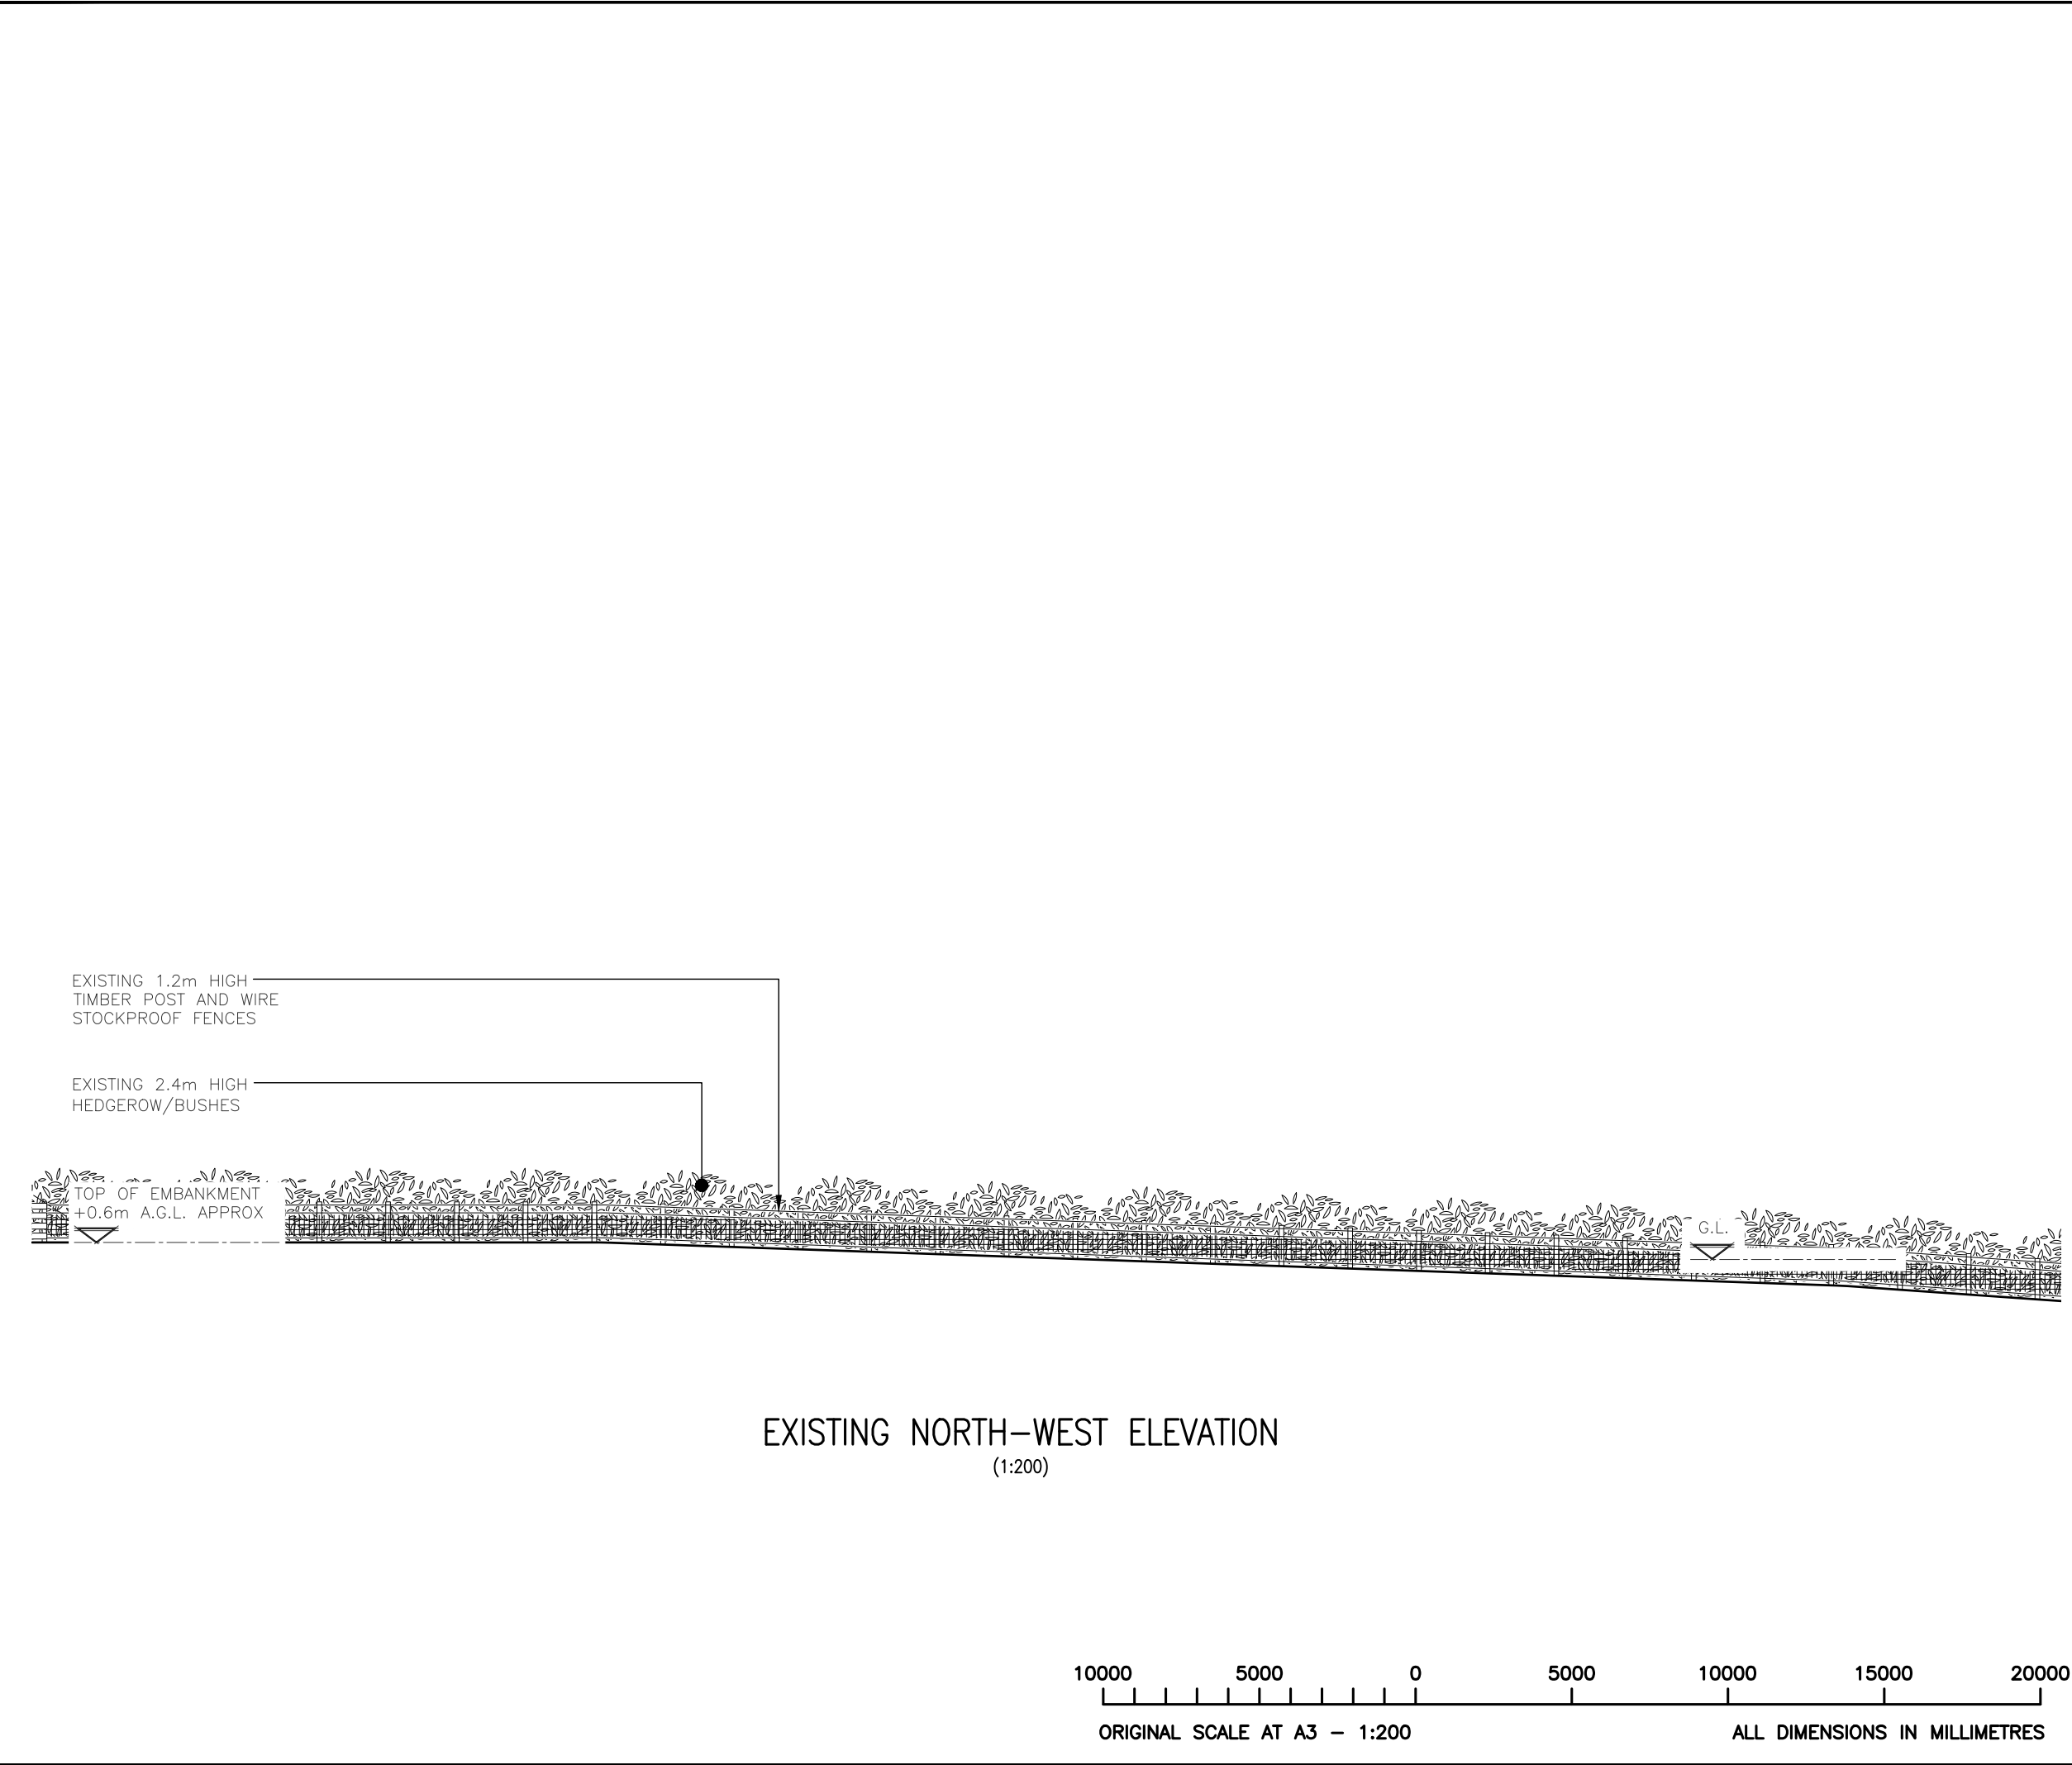

ALL DIMENSIONS ARE IN mm UNLESS NOTED OTHERWISE


N.G.R

E: 303547


N: 504172

NOTES:

A	Issued for Approval	FLCS	NDS	28.01.22
REV	MODIFICATION	BY	CH	DATE




2nd FLOOR - GATEWAY HOUSE - 4 PENMAN WAY -
GROVE PARK - ENDERBY - LEICESTERSHIRE - LE19 1SY
Tel: +44 (0)1455 222792 Fax: +44 (0)1455 222758



CTIL

Cell Name			Opt.
GREENFIELD SITE BY SELLAFIELD			A
Cell ID No			
CTIL	TEF	VF	
207160	N/A	96637	
Site Address / Contact Details			
GREENFIELD SITE BY SELLAFIELD SEASCALE CUMBRIA CA20 1RG			
Drawing Title: EXISTING SITE ELEVATION			
Purpose of issue: PLANNING			Dwg Rev:
Drawing Number: 300			A
Surveyed By: NDS		Original Sheet Size: A3	Pack Issue:
Drawn: FLCS	Date: 28.01.22	Checked: NDS	Date: 28.01.22 B

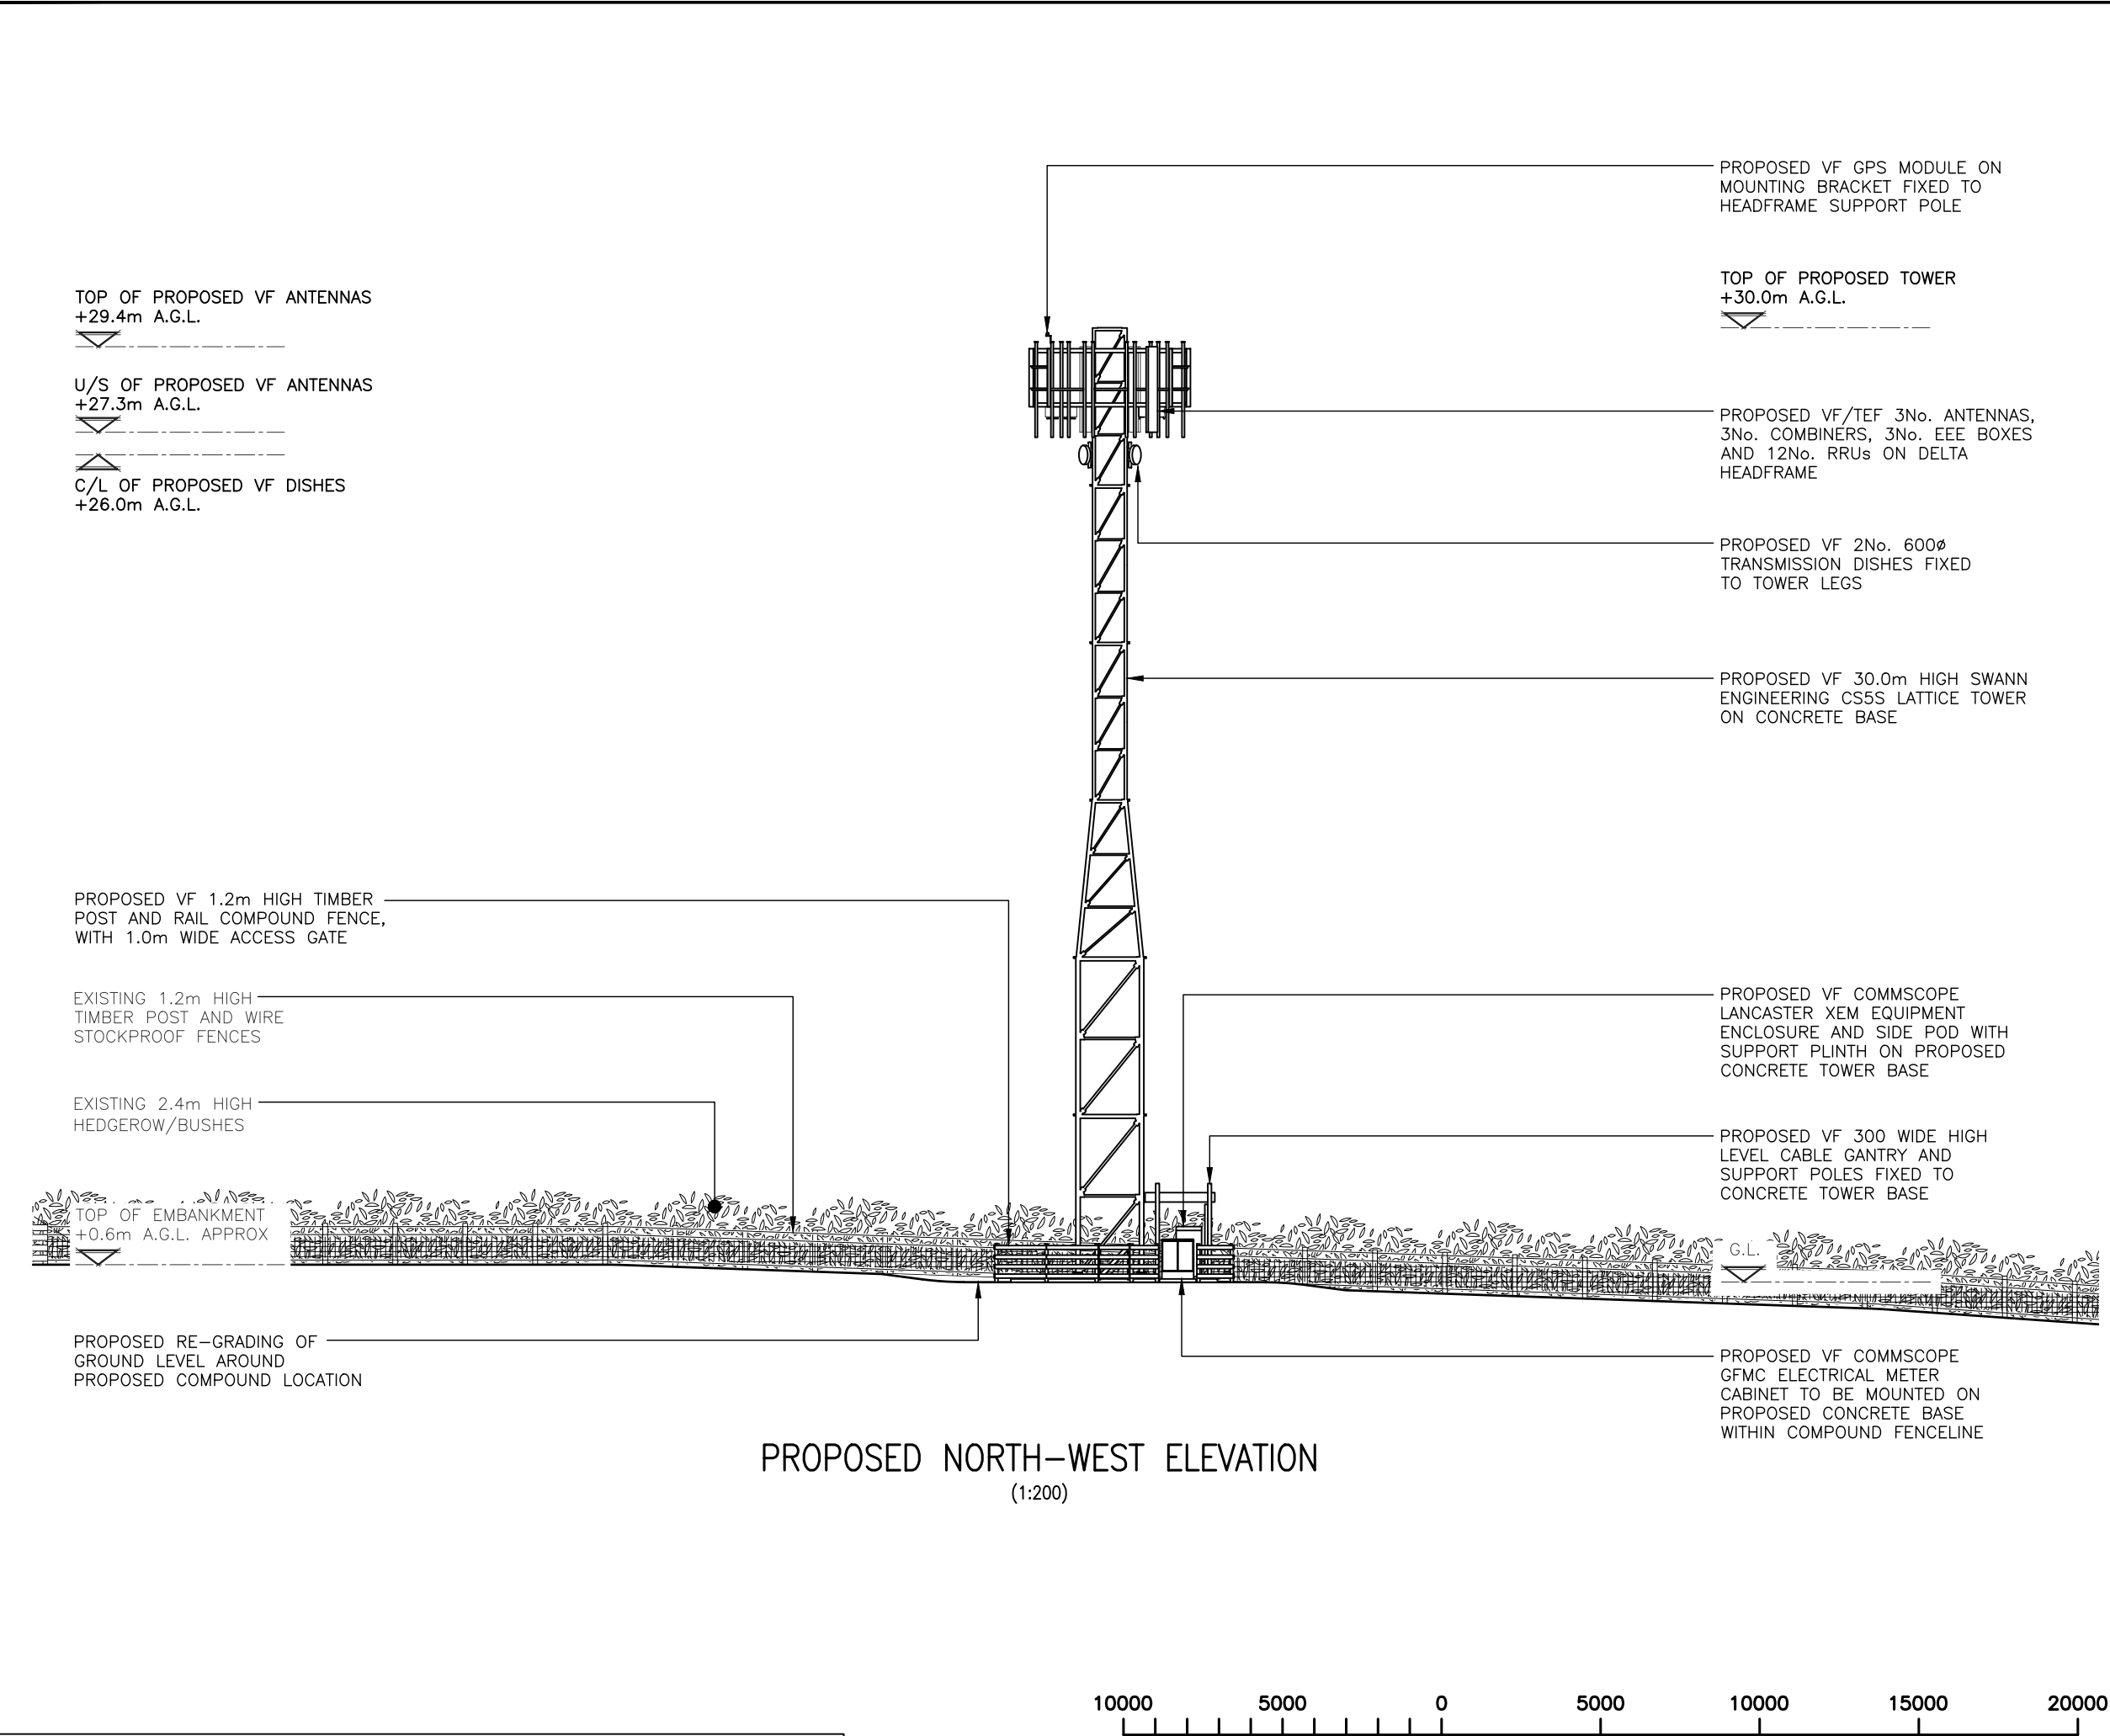

The drawings comply with Vodafone & TEF Standard ICNIRP guidelines.
Designed in accordance with CORNERSTONE document: SDN0009

ALL DIMENSIONS ARE IN mm UNLESS NOTED OTHERWISE

N.G.R

E: 303547 N: 504172

NOTES:
– PROPOSED GDC REQUIRED. PROPOSED TOWER BASE SIZE IS TBC BASED ON GDC RESULT

B	Antenna Orientations & RRU Layout Revised	FLCS	NDS	01.03.22
A	Issued for Approval	FLCS	NDS	28.01.22
REV	MODIFICATION	BY	CH	DATE



2nd FLOOR - GATEWAY HOUSE - 4 PENMAN WAY - GROVE PARK - ENDERBY - LEICESTERSHIRE - LE19 1SY
Tel: +44 (0)1455 222792 Fax: +44 (0)1455 222758



CTIL

Cell Name			Opt.
GREENFIELD SITE BY SELLAFIELD			A
Cell ID No			
CTIL	TEF	VF	
207160	N/A	96637	
Site Address / Contact Details			
GREENFIELD SITE BY SELLAFIELD SEASCALE CUMBRIA CA20 1RG			
Drawing Title: PROPOSED SITE ELEVATION			
Purpose of issue: PLANNING			Dwg Rev:
Drawing Number: 301			B
Surveyed By: NDS		Original Sheet Size: A3	Pack Issue:
Drawn: FLCS	Date: 28.01.22	Checked: NDS	Date: 28.01.22
			B