




PROPOSED FIRST FLOOR PLAN
SCALE: 1:100 @ A3

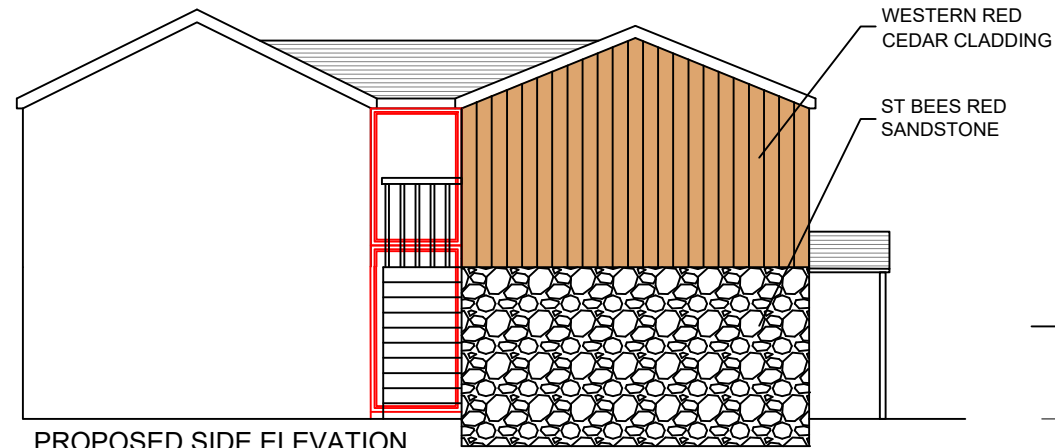


PROPOSED SIDE ELEVATION
SCALE: 1:100 @ A3

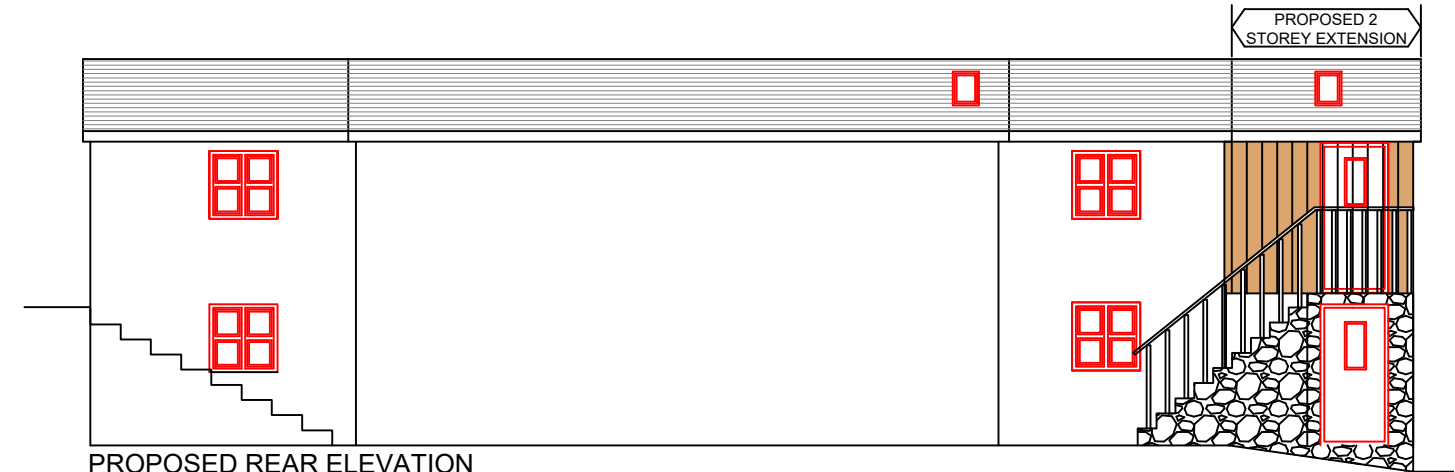


PROPOSED REAR ELEVATION
SCALE: 1:100 @ A3

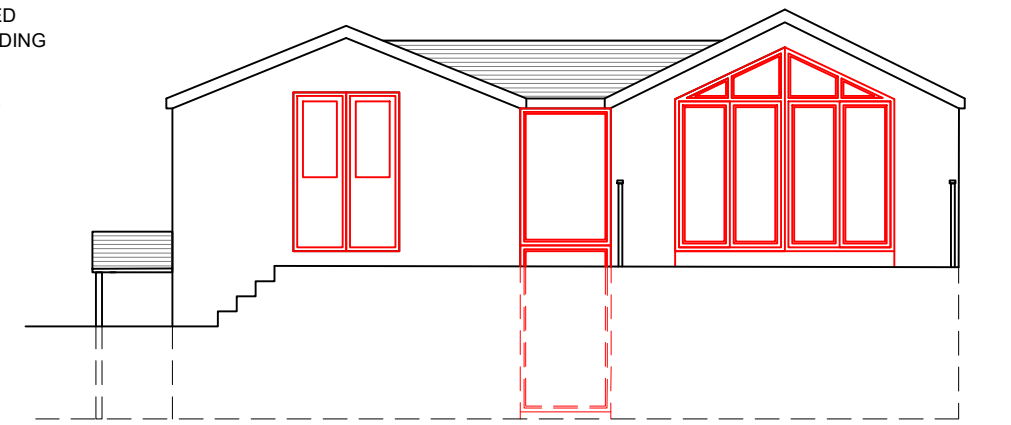

PROPOSED SIDE ELEVATION
SCALE: 1:100 @ A3

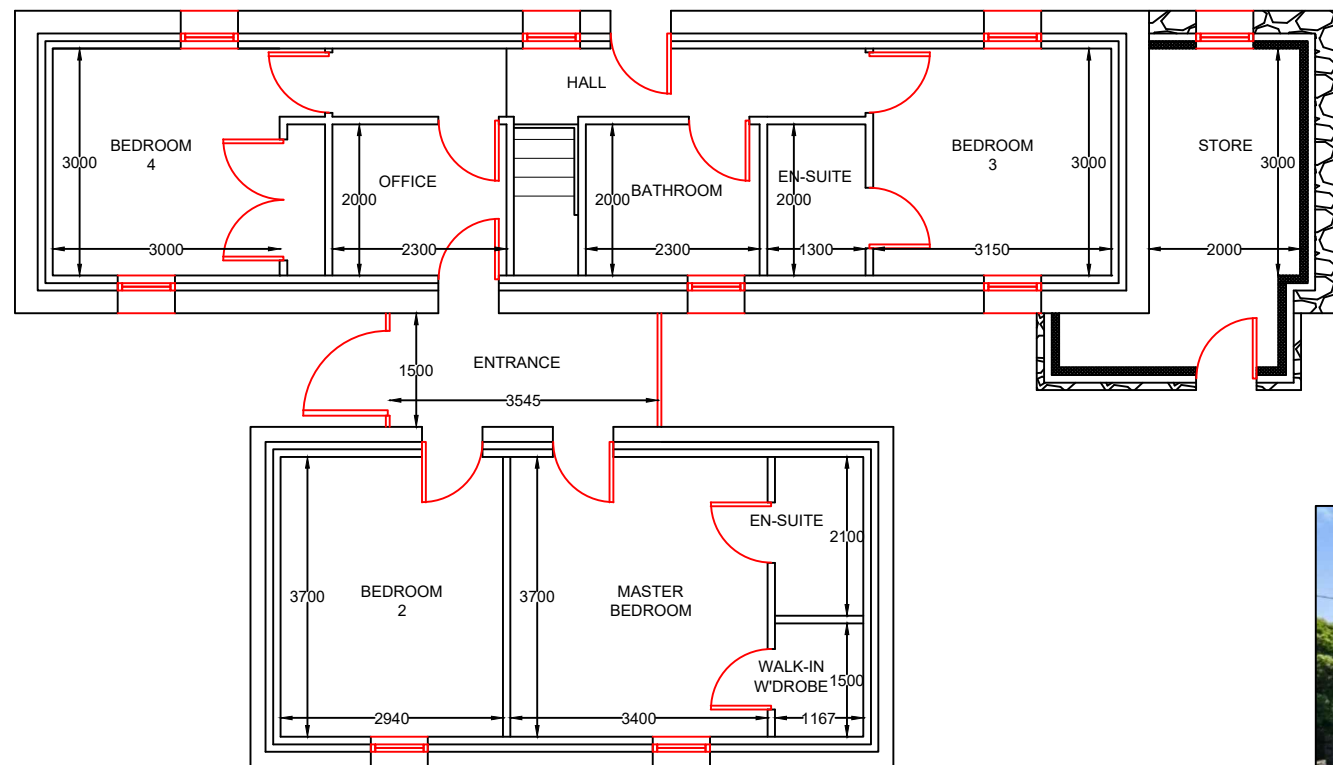

PROPOSED GROUND FLOOR PLAN
SCALE: 1:100 @ A3

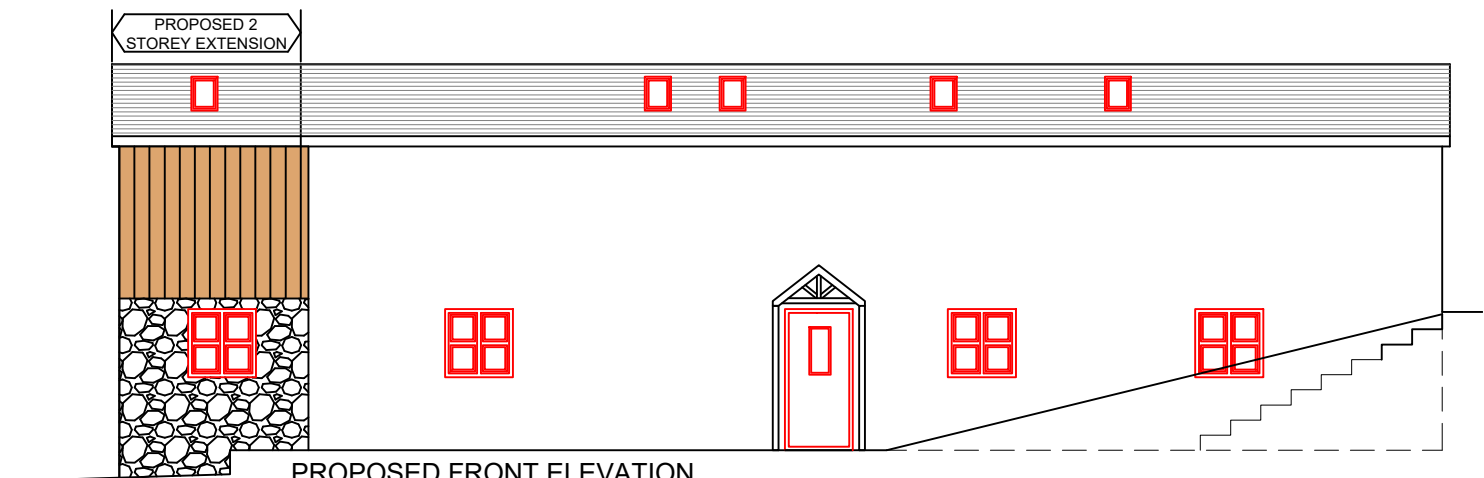

PROPOSED FRONT ELEVATION
SCALE: 1:100 @ A3

