


EXTERNAL MATERIALS


Roof - Brazilian green slate.

Walls - mix of slate/ stone walling to match existing dwelling and dark grey facing brickwork.


Anthracite grey uPVC doors.

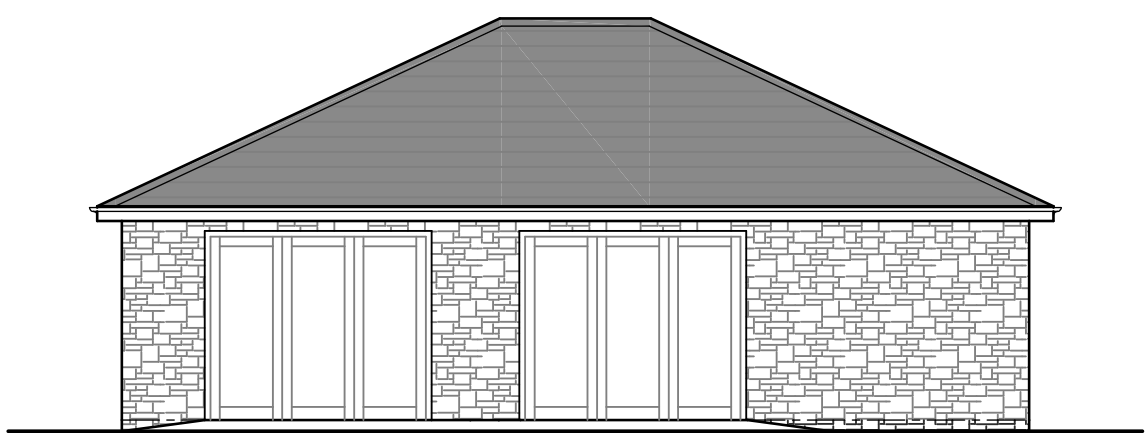


WEST ELEVATION

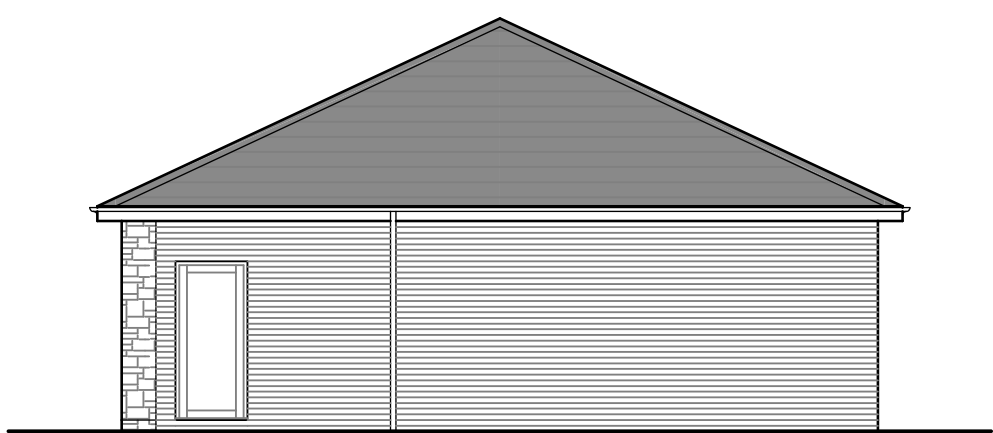


SOUTH ELEVATION

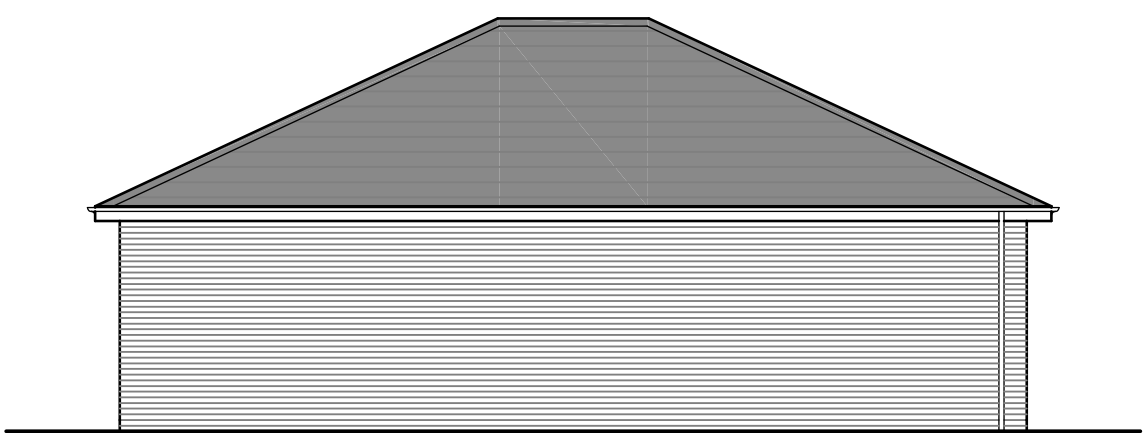

EAST ELEVATION

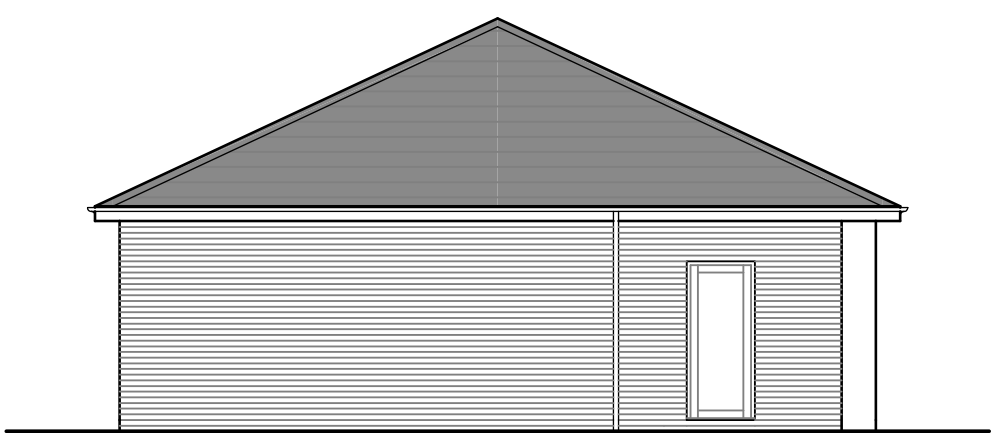

NORTH ELEVATION

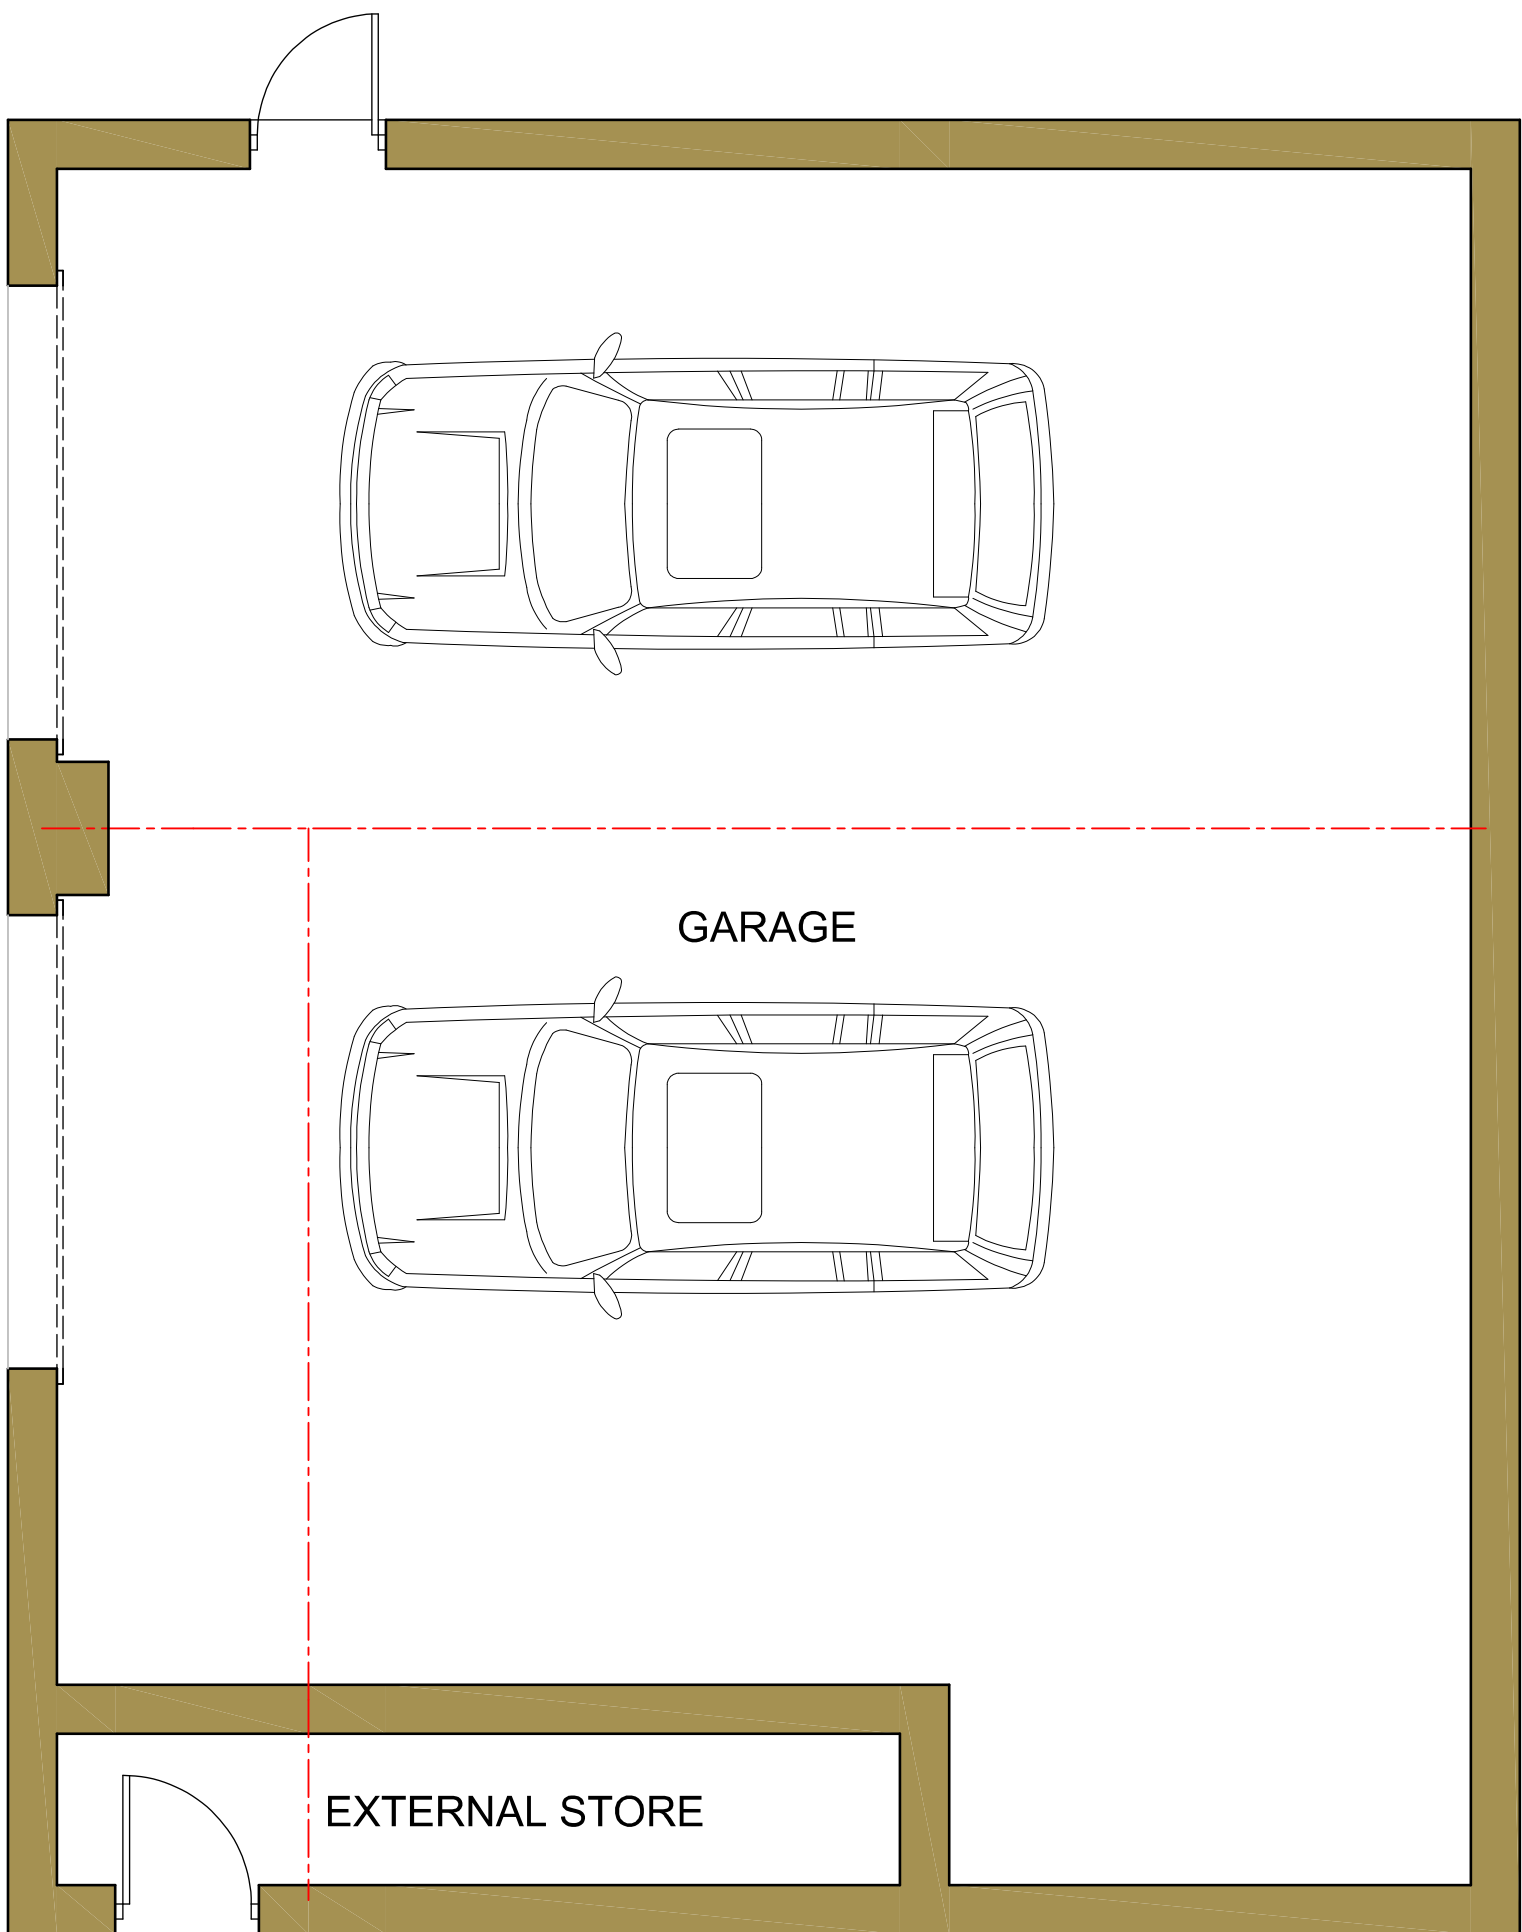

PLAN

No.	Date	Revision	Initial
ALPHA DESIGN			
Architectural Services Member of the Chartered Institute of Architectural Technologists Tel: 01900 829199 email: gb@adcumbria.co.uk			
Project			
DETACHED DOUBLE GARAGE - 'SOUTHERLY', DRIGG, CUMBRIA			
Client			
MR. P. GRAHAM			
Drawing			
PROPOSED PLAN & ELEVATIONS			
Scale 1:50 & 1:100 @ A1 Drawn GB			
Checked Date MAY 2022			
Drawing No.			
19/01/944 - 103			
This drawing and design is copyright and must not be reproduced in part or in whole without prior written consent. Contractors must verify all dimensions on site before commencing work or preparing shop drawings.			