


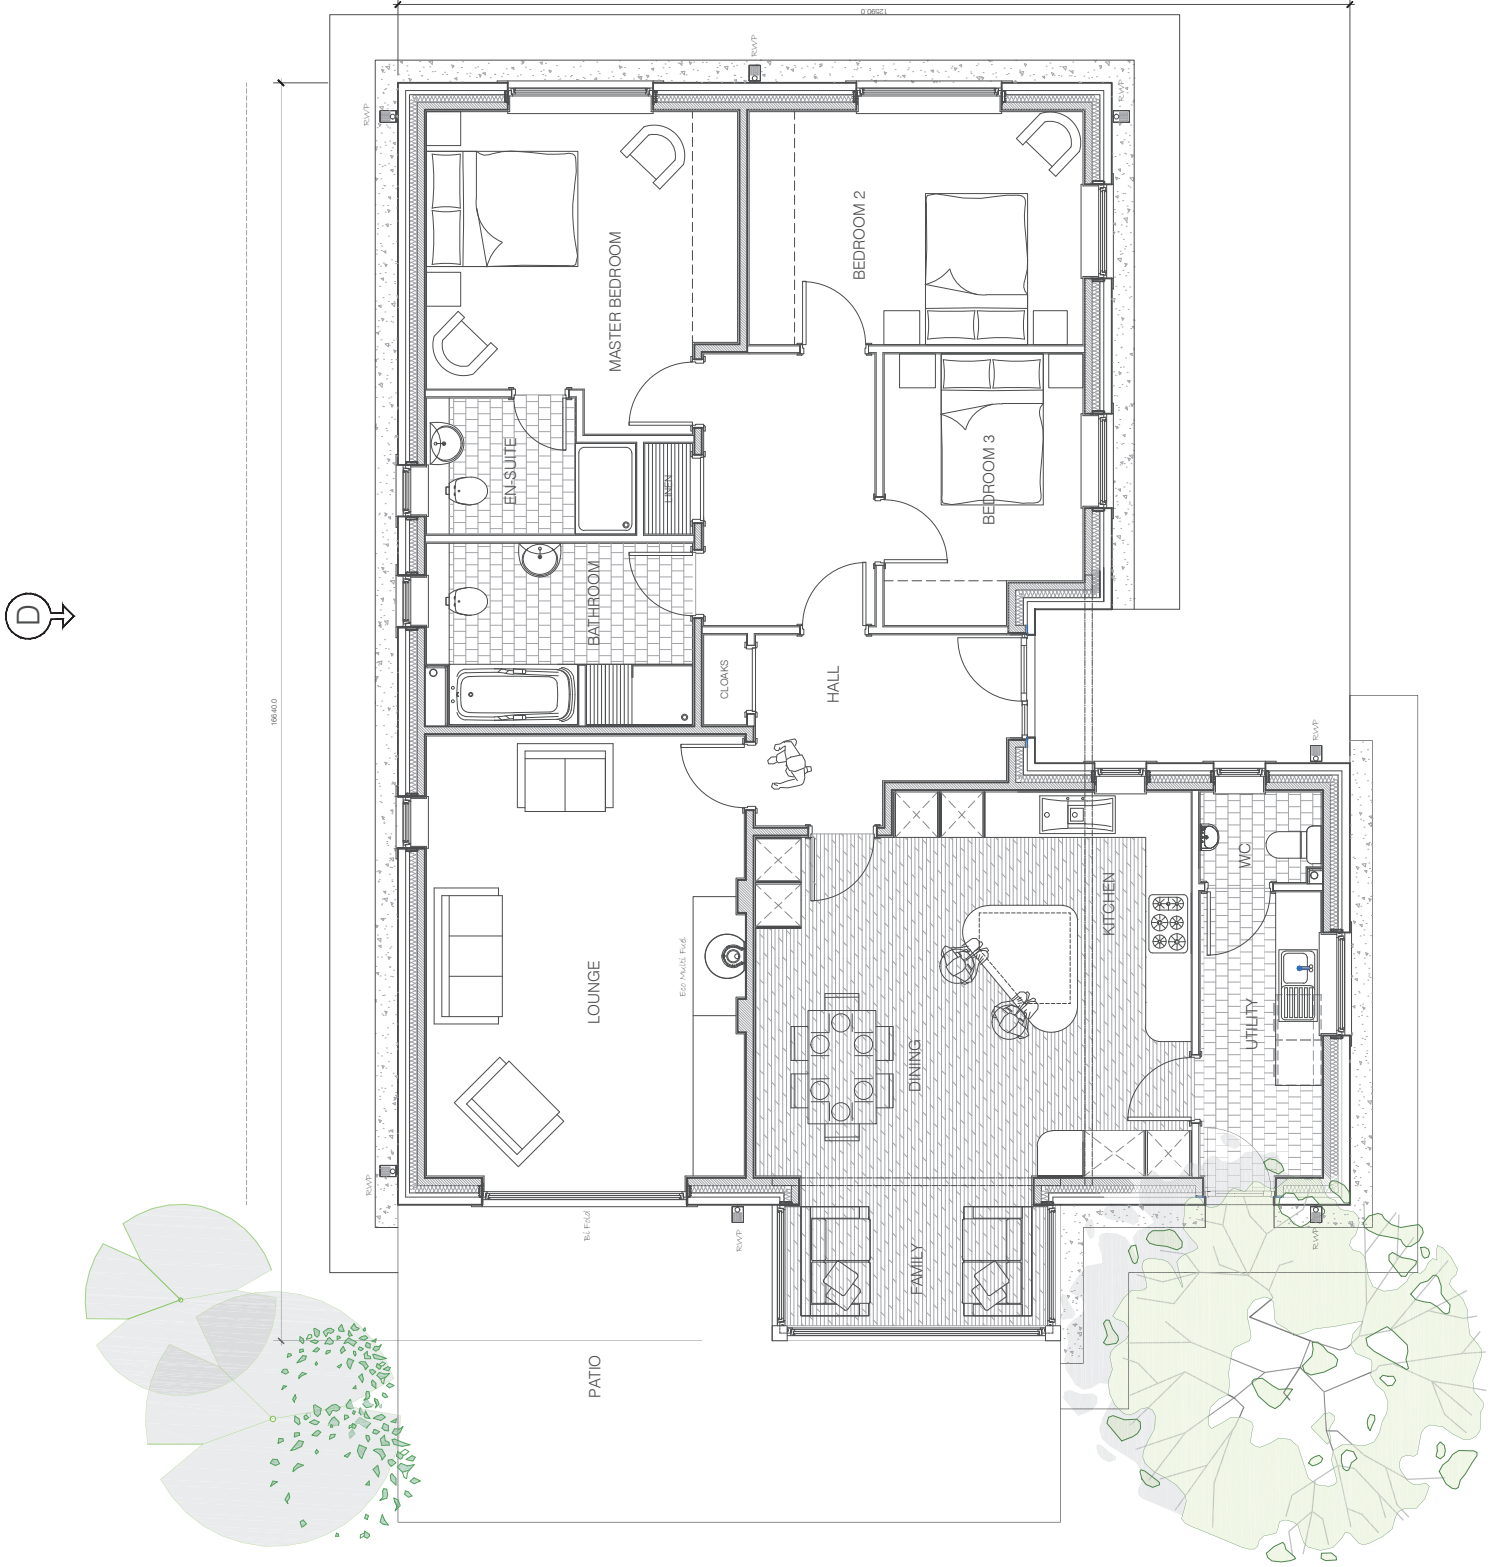

D

B

C

floor plan

Proposed
The Bannerdale
Plots 11(1) 14 15 (H) & 16
3 Bed Bungalow. 1516 sq ft.
FLOOR PLAN

NORTH PARK RHEDA
PHASE 2
KCS Agriculture Limited

CONCEPT SUPPORT LUS
PROJECT DEVELOPMENT
Edinburgh
1 Meadow Field
Edinburgh Road Ends
Carnegie
CA6 4HE
TEL UK: 0 1228 672332
File: CS RH HT Bann Bannerdale
Date: 28/06/21
Rev:

Dwg No: RH Ba 02
Scale: 1:50 (A1) or 1:100 (A3)

