



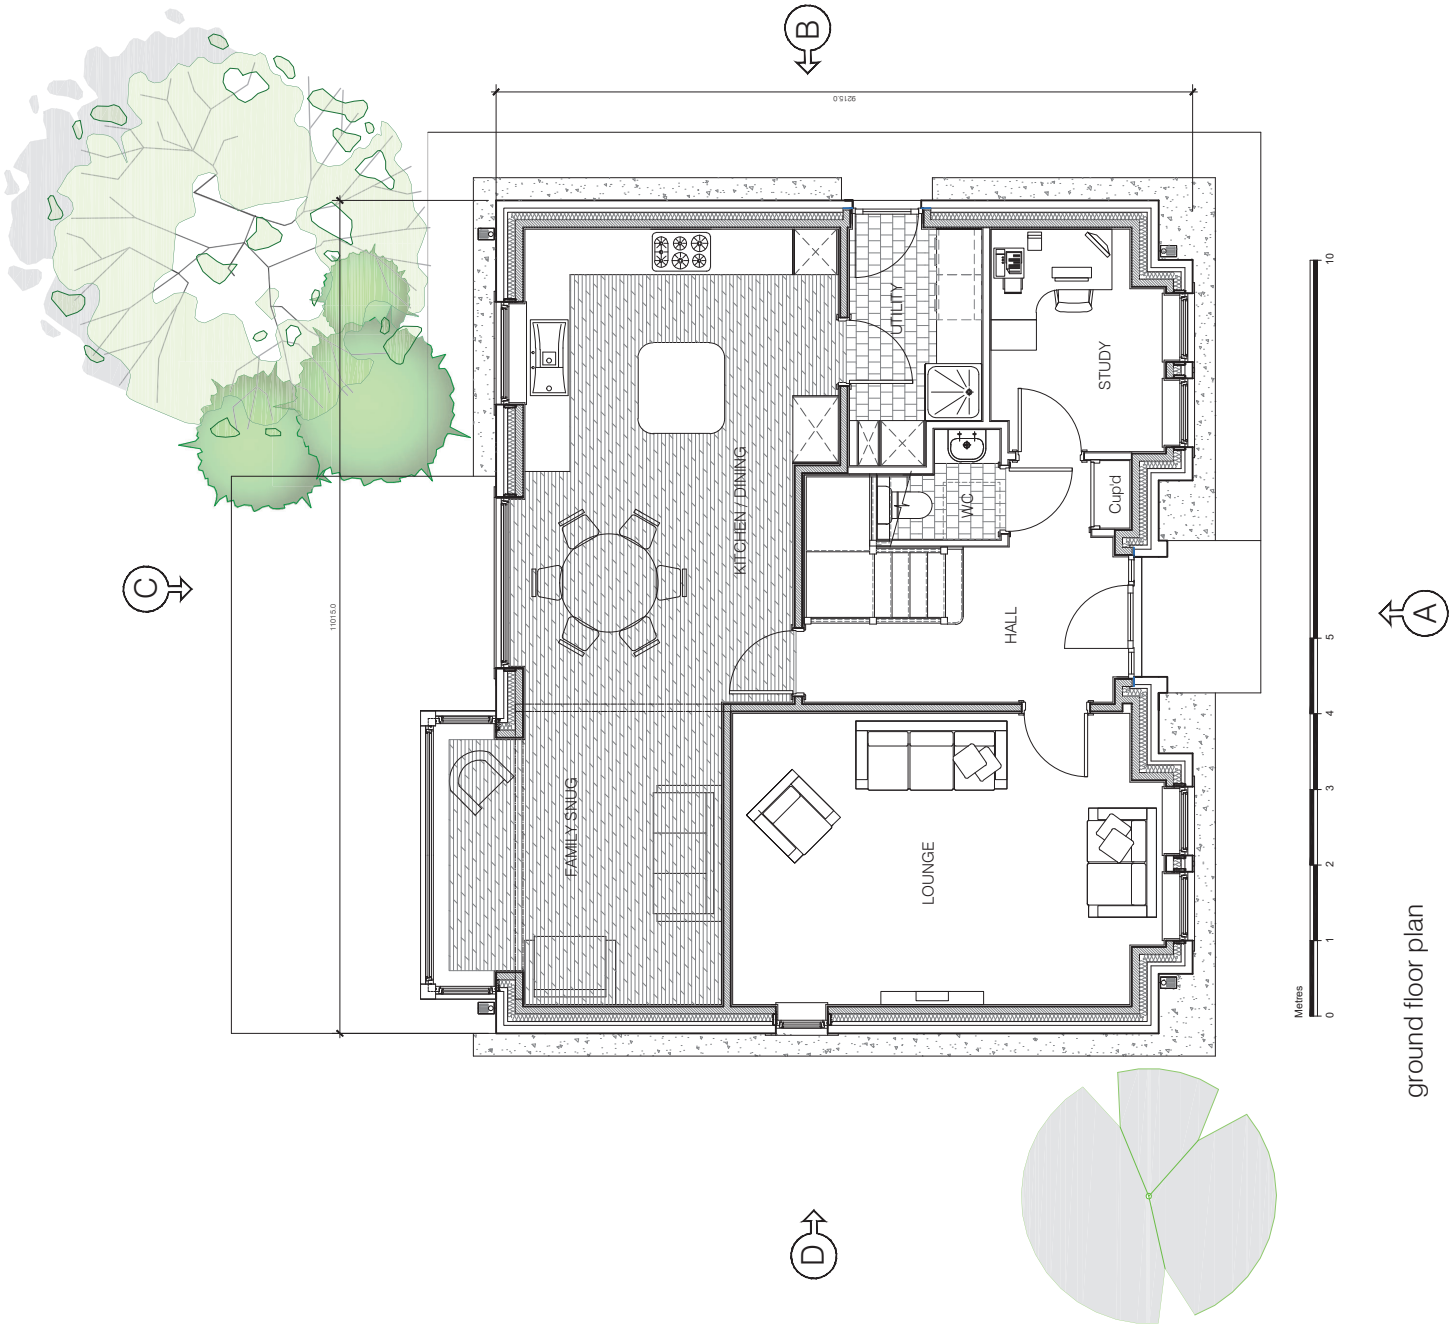

ground floor plan

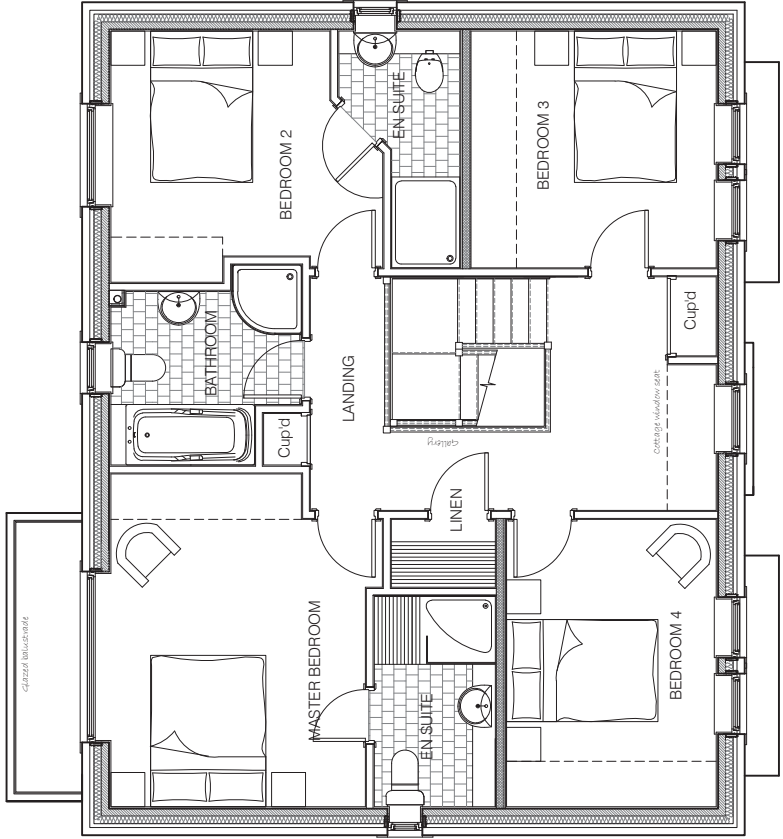

first floor plan

Proposed
The Blencathra
Plot 8 (H)
4 Bed House - 1819 sq ft.
FLOOR PLANS

NORTH PARK RHEDA
PHASE 2
KCS Agriculture Limited

CONCEPT SUPPORT L33
PROJECT DEVELOPMENT

Edenpark
1 Meadow Field
Edenpark Road Ends
Carlisle
CA6 4HE
TEL: 01228 672332

Dwg No: RH B102
Date: 28/09/21
Scale: 1:50 (A1) or 1:100 (A3)
Rev: