





Block wall to be built along existing edge to garden, to provide retaining and separation. Wall to be approximately 1200mm high

Materials


- Green corrugated metal cladding, to walls and roof
- Translucent skylight panels in roof
- Green metal roller shutter doors

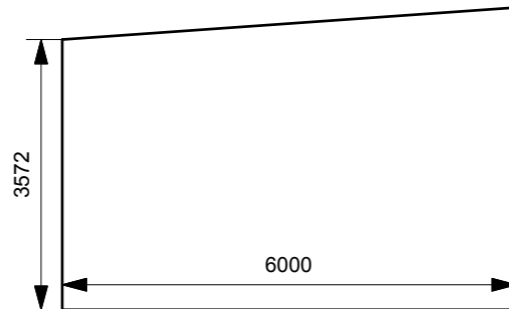


Proposed Side Elevation
Scale 1:100

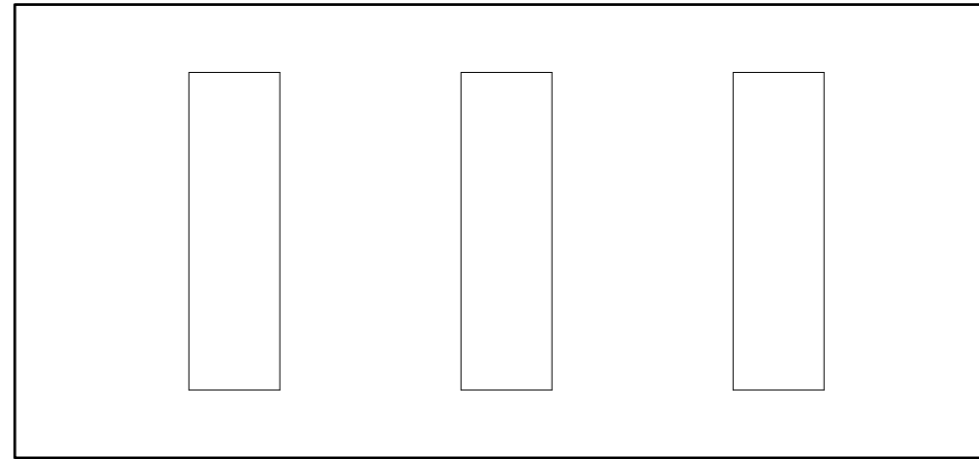


Proposed Roof Plan
Scale 1:100

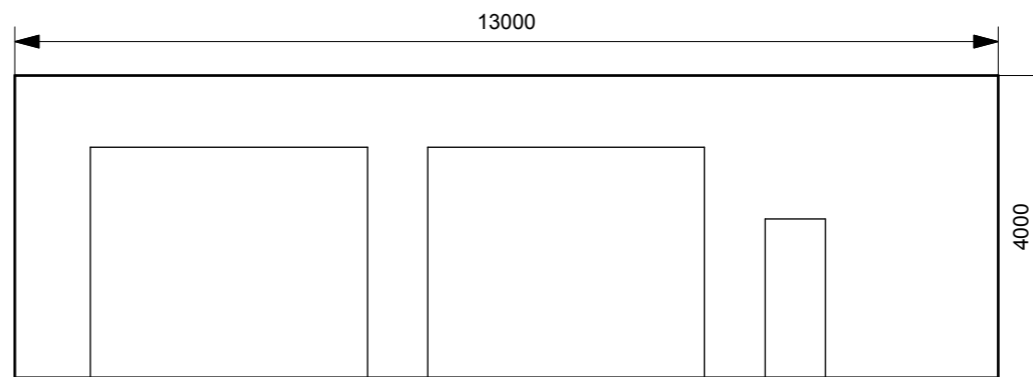


Proposed Front Elevation
Scale 1:100

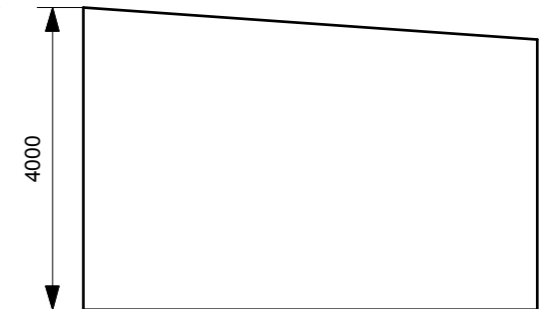

Proposed Side Elevation
Scale 1:100

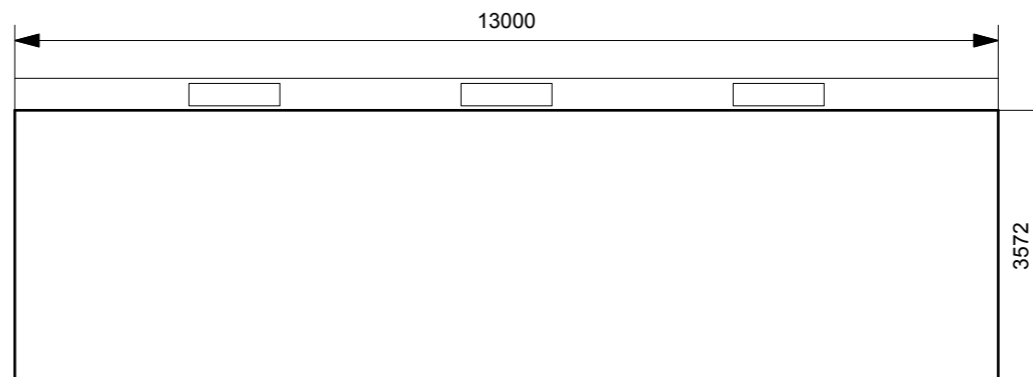

Proposed Rear Elevation
Scale 1:100

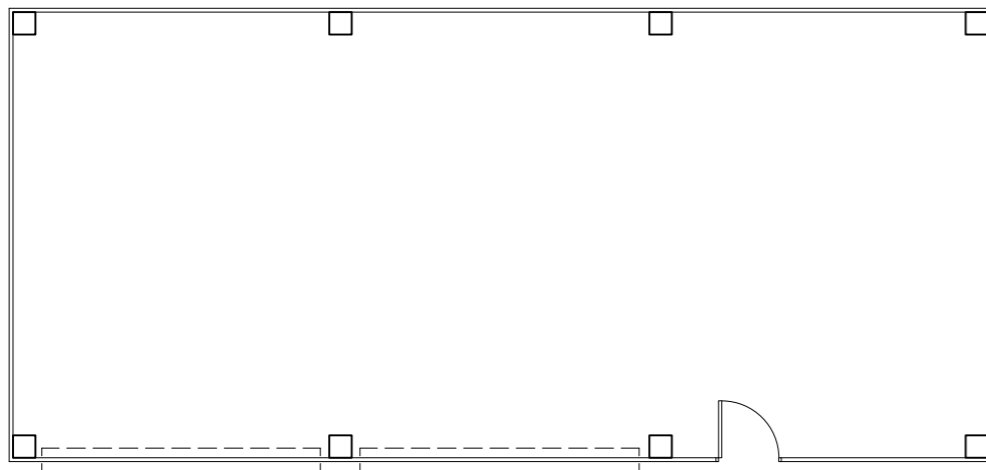

Proposed Floor Plan
Scale 1:100

Client :	Mr Henderson
Project :	Erection of a steel frame garage at Thornpike Farm, Little Mill, Egremont
Drawing Title :	Proposed Plans and Elevations

Project No :	5625
Dwg No :	03
Date :	12/07/2021
Scale :	1:100 on A3

Day Cummins Ltd
Architects & Surveyors
Lakeland Business Park
Cockermouth
Cumbria CA13 0QT
Tel: 01900 820700
Fax: 01900 820701
www.day-cummins.co.uk

