




RV	DATE	COMMENTS
A	25.04.2022	Addition of rooflight over the stairs. Removal of client discussion notes. Addition of front elevation
B	02..09.22	Surface water shown in accordance with the hierarchy
-	-	-
-	-	-

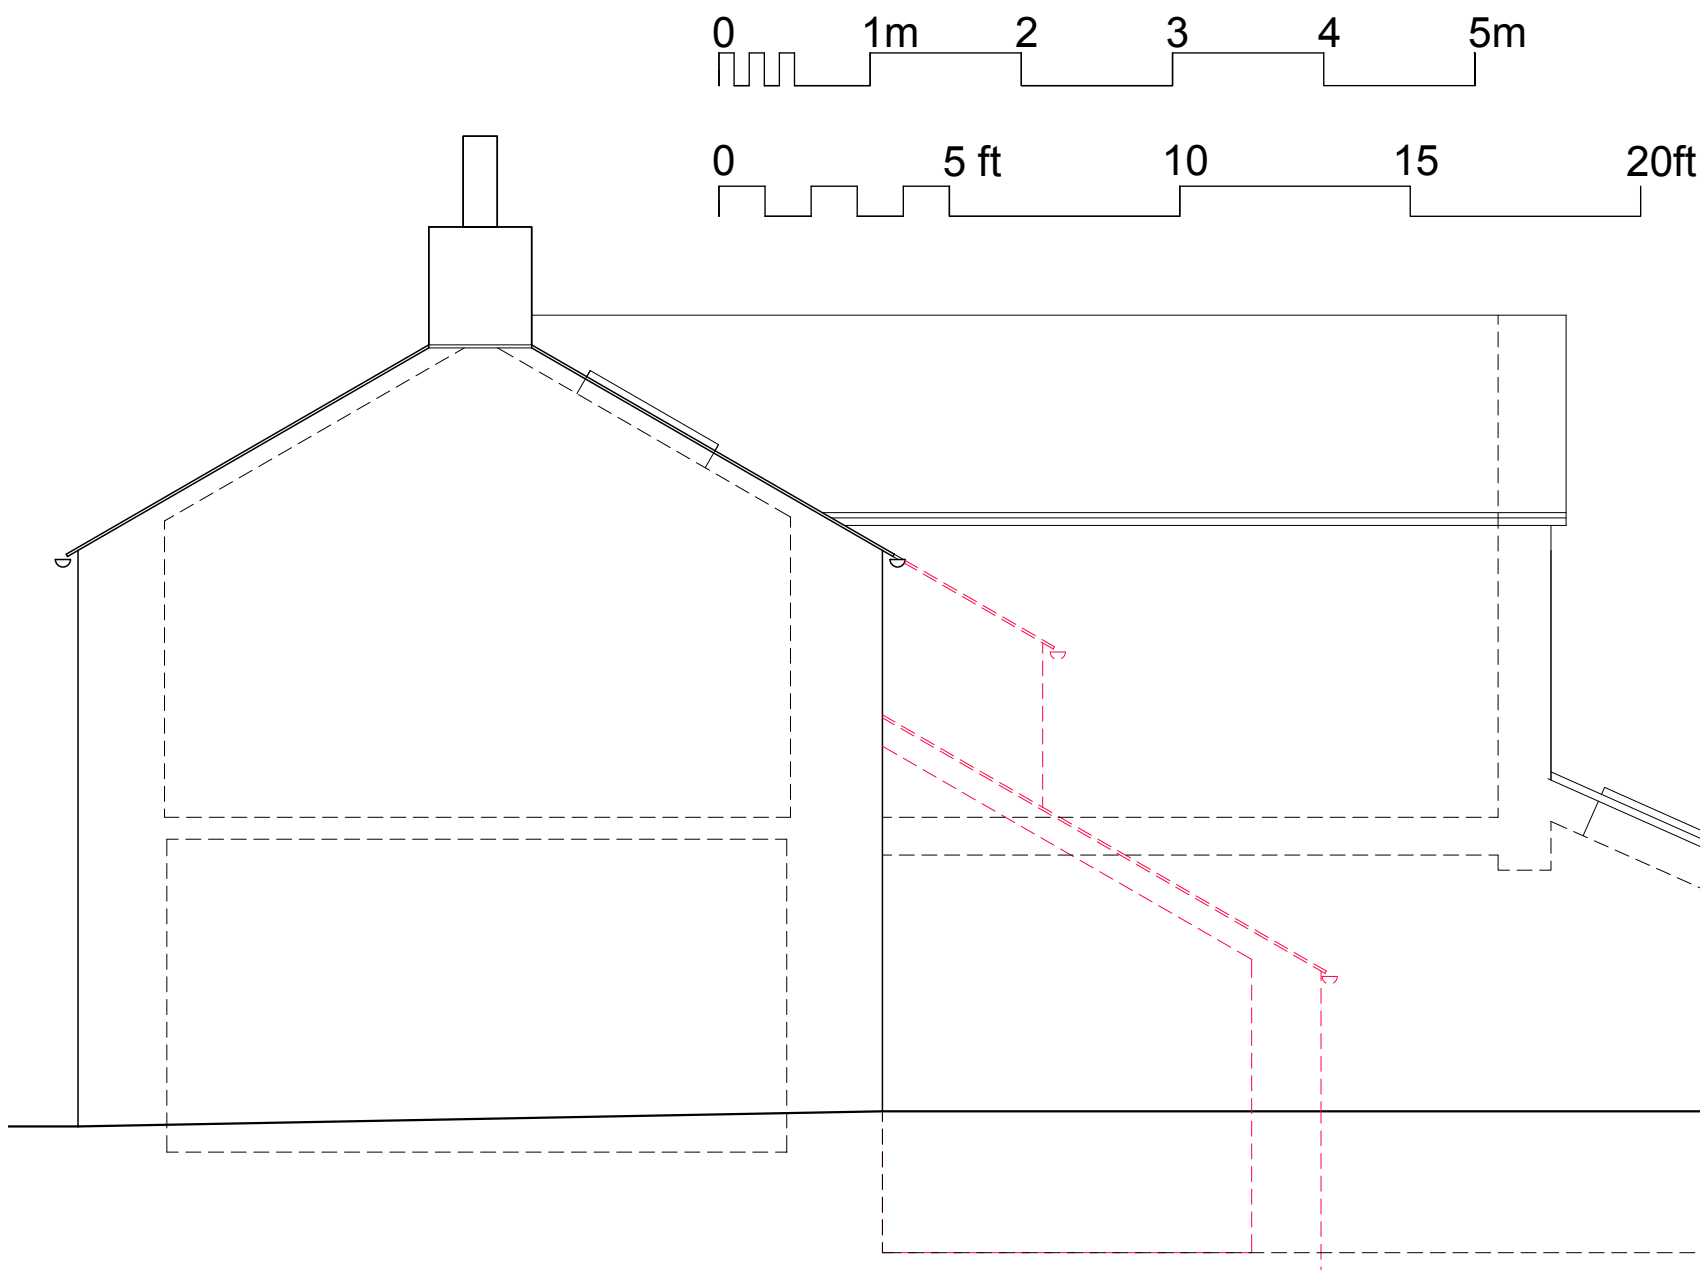


Side (E) Elevation

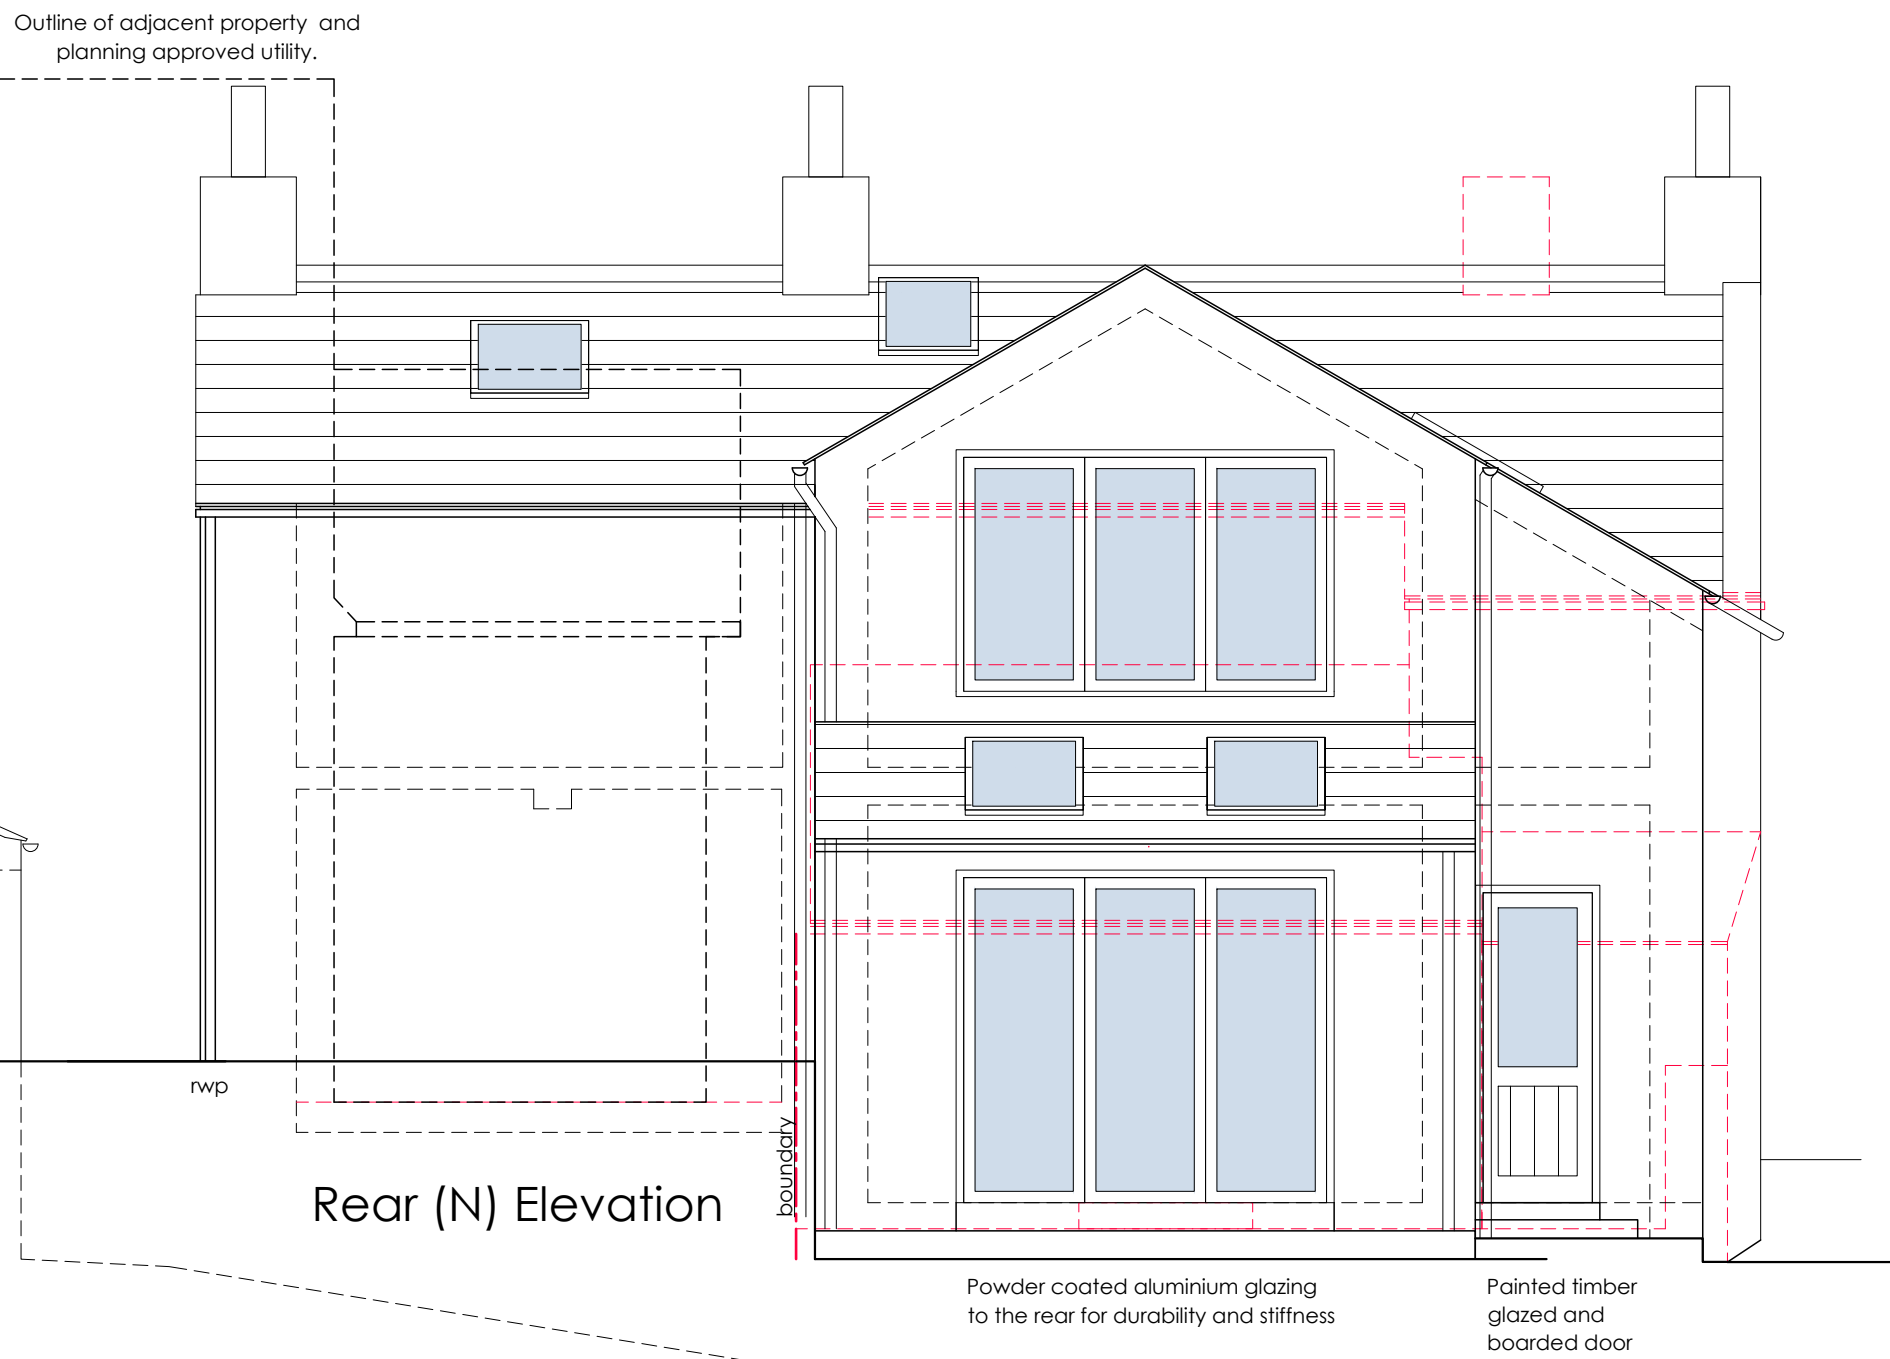


Rear (N) Elevation

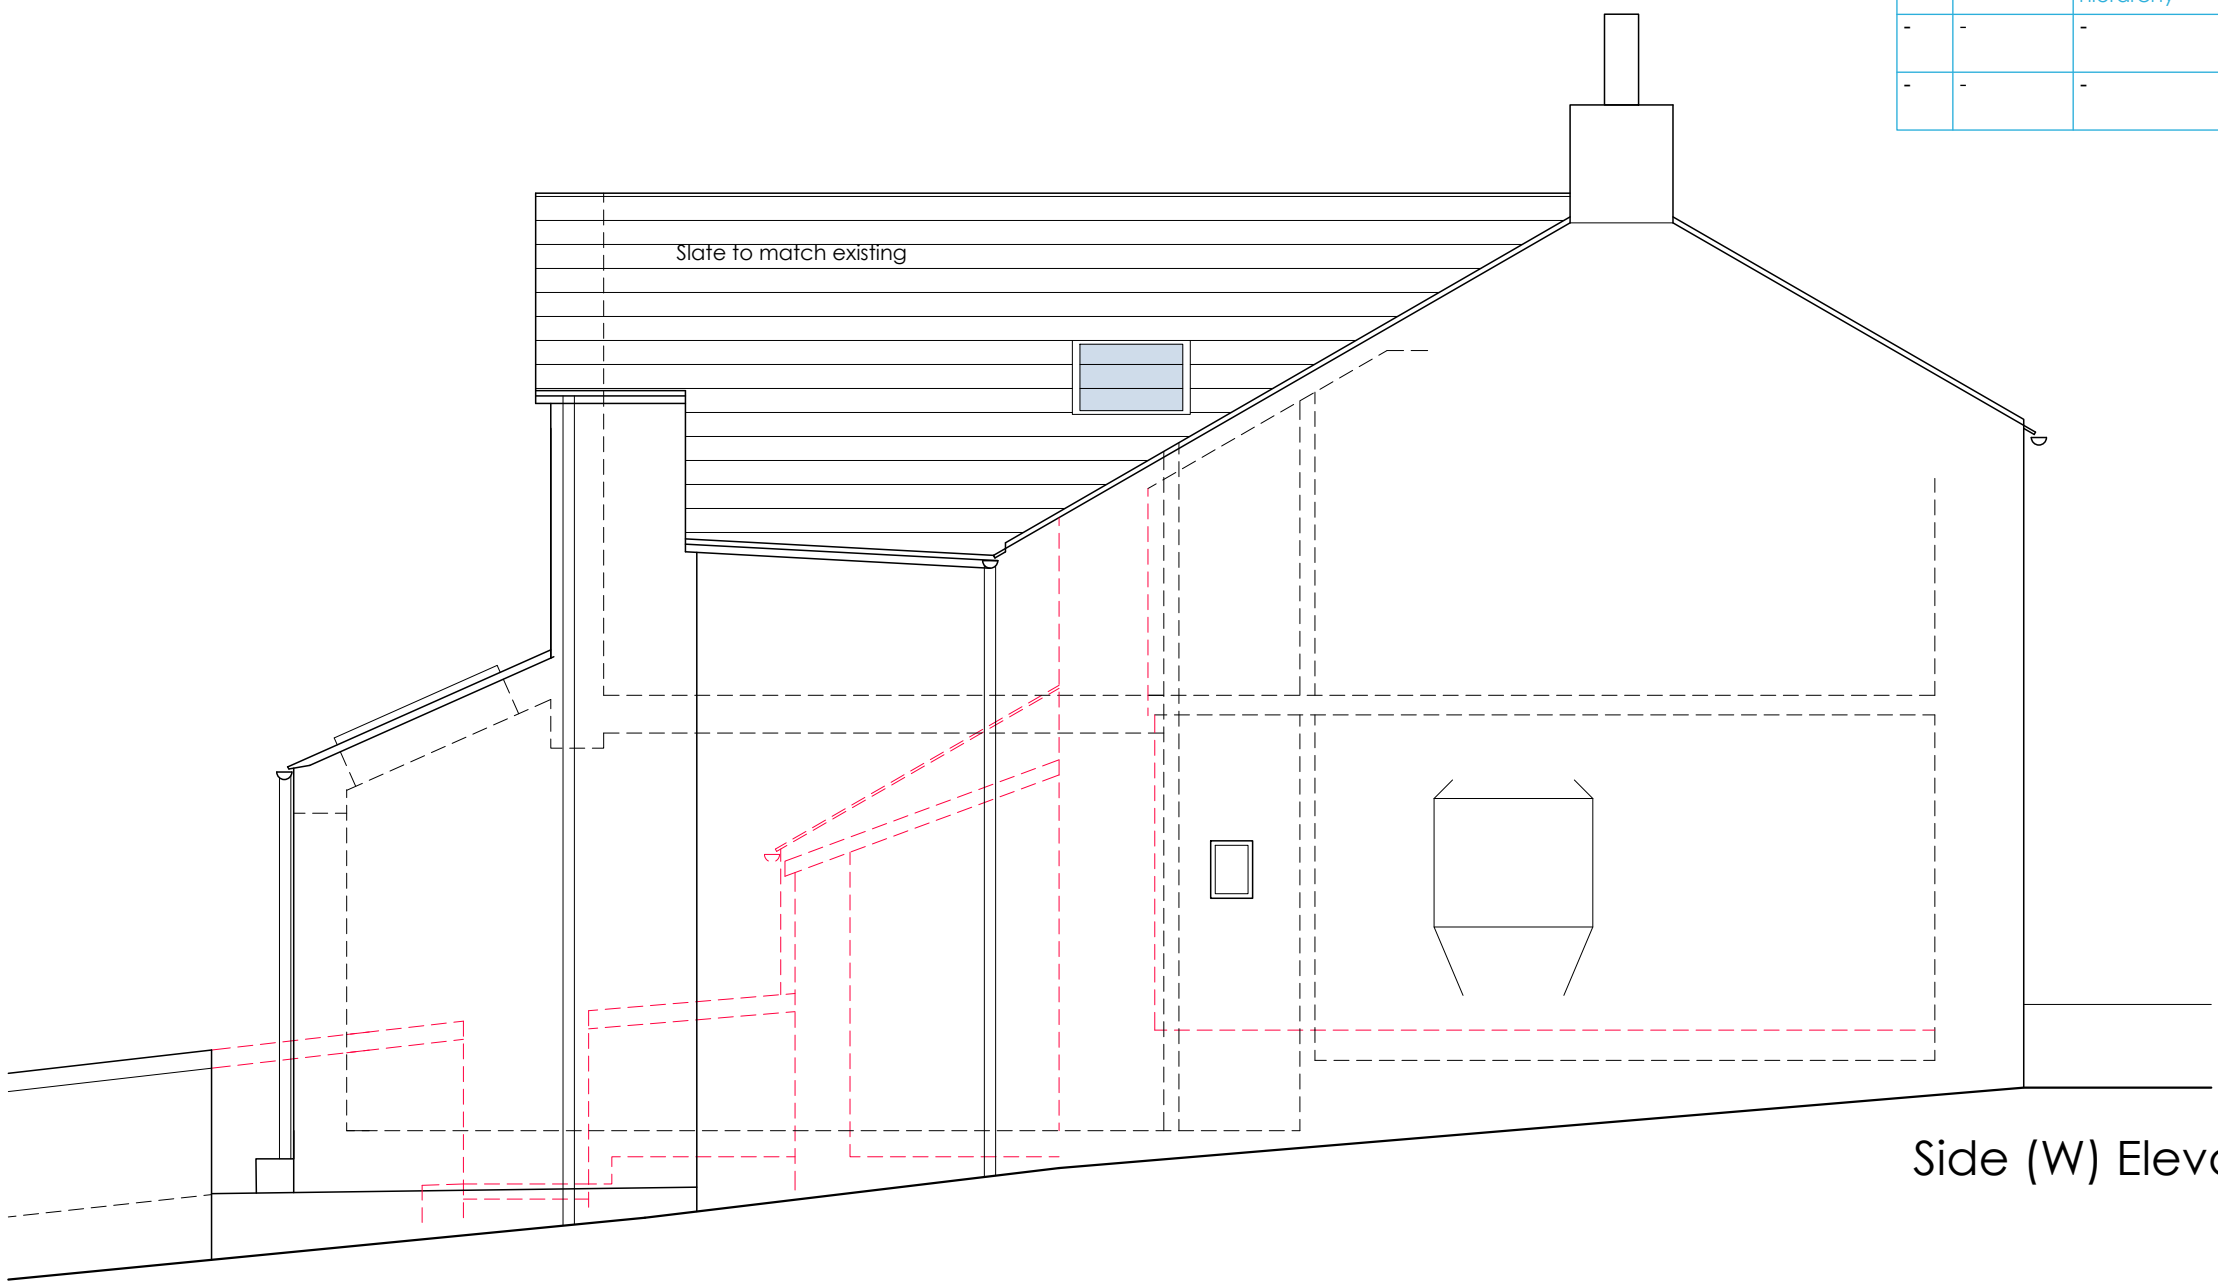


Side (W) Elevation

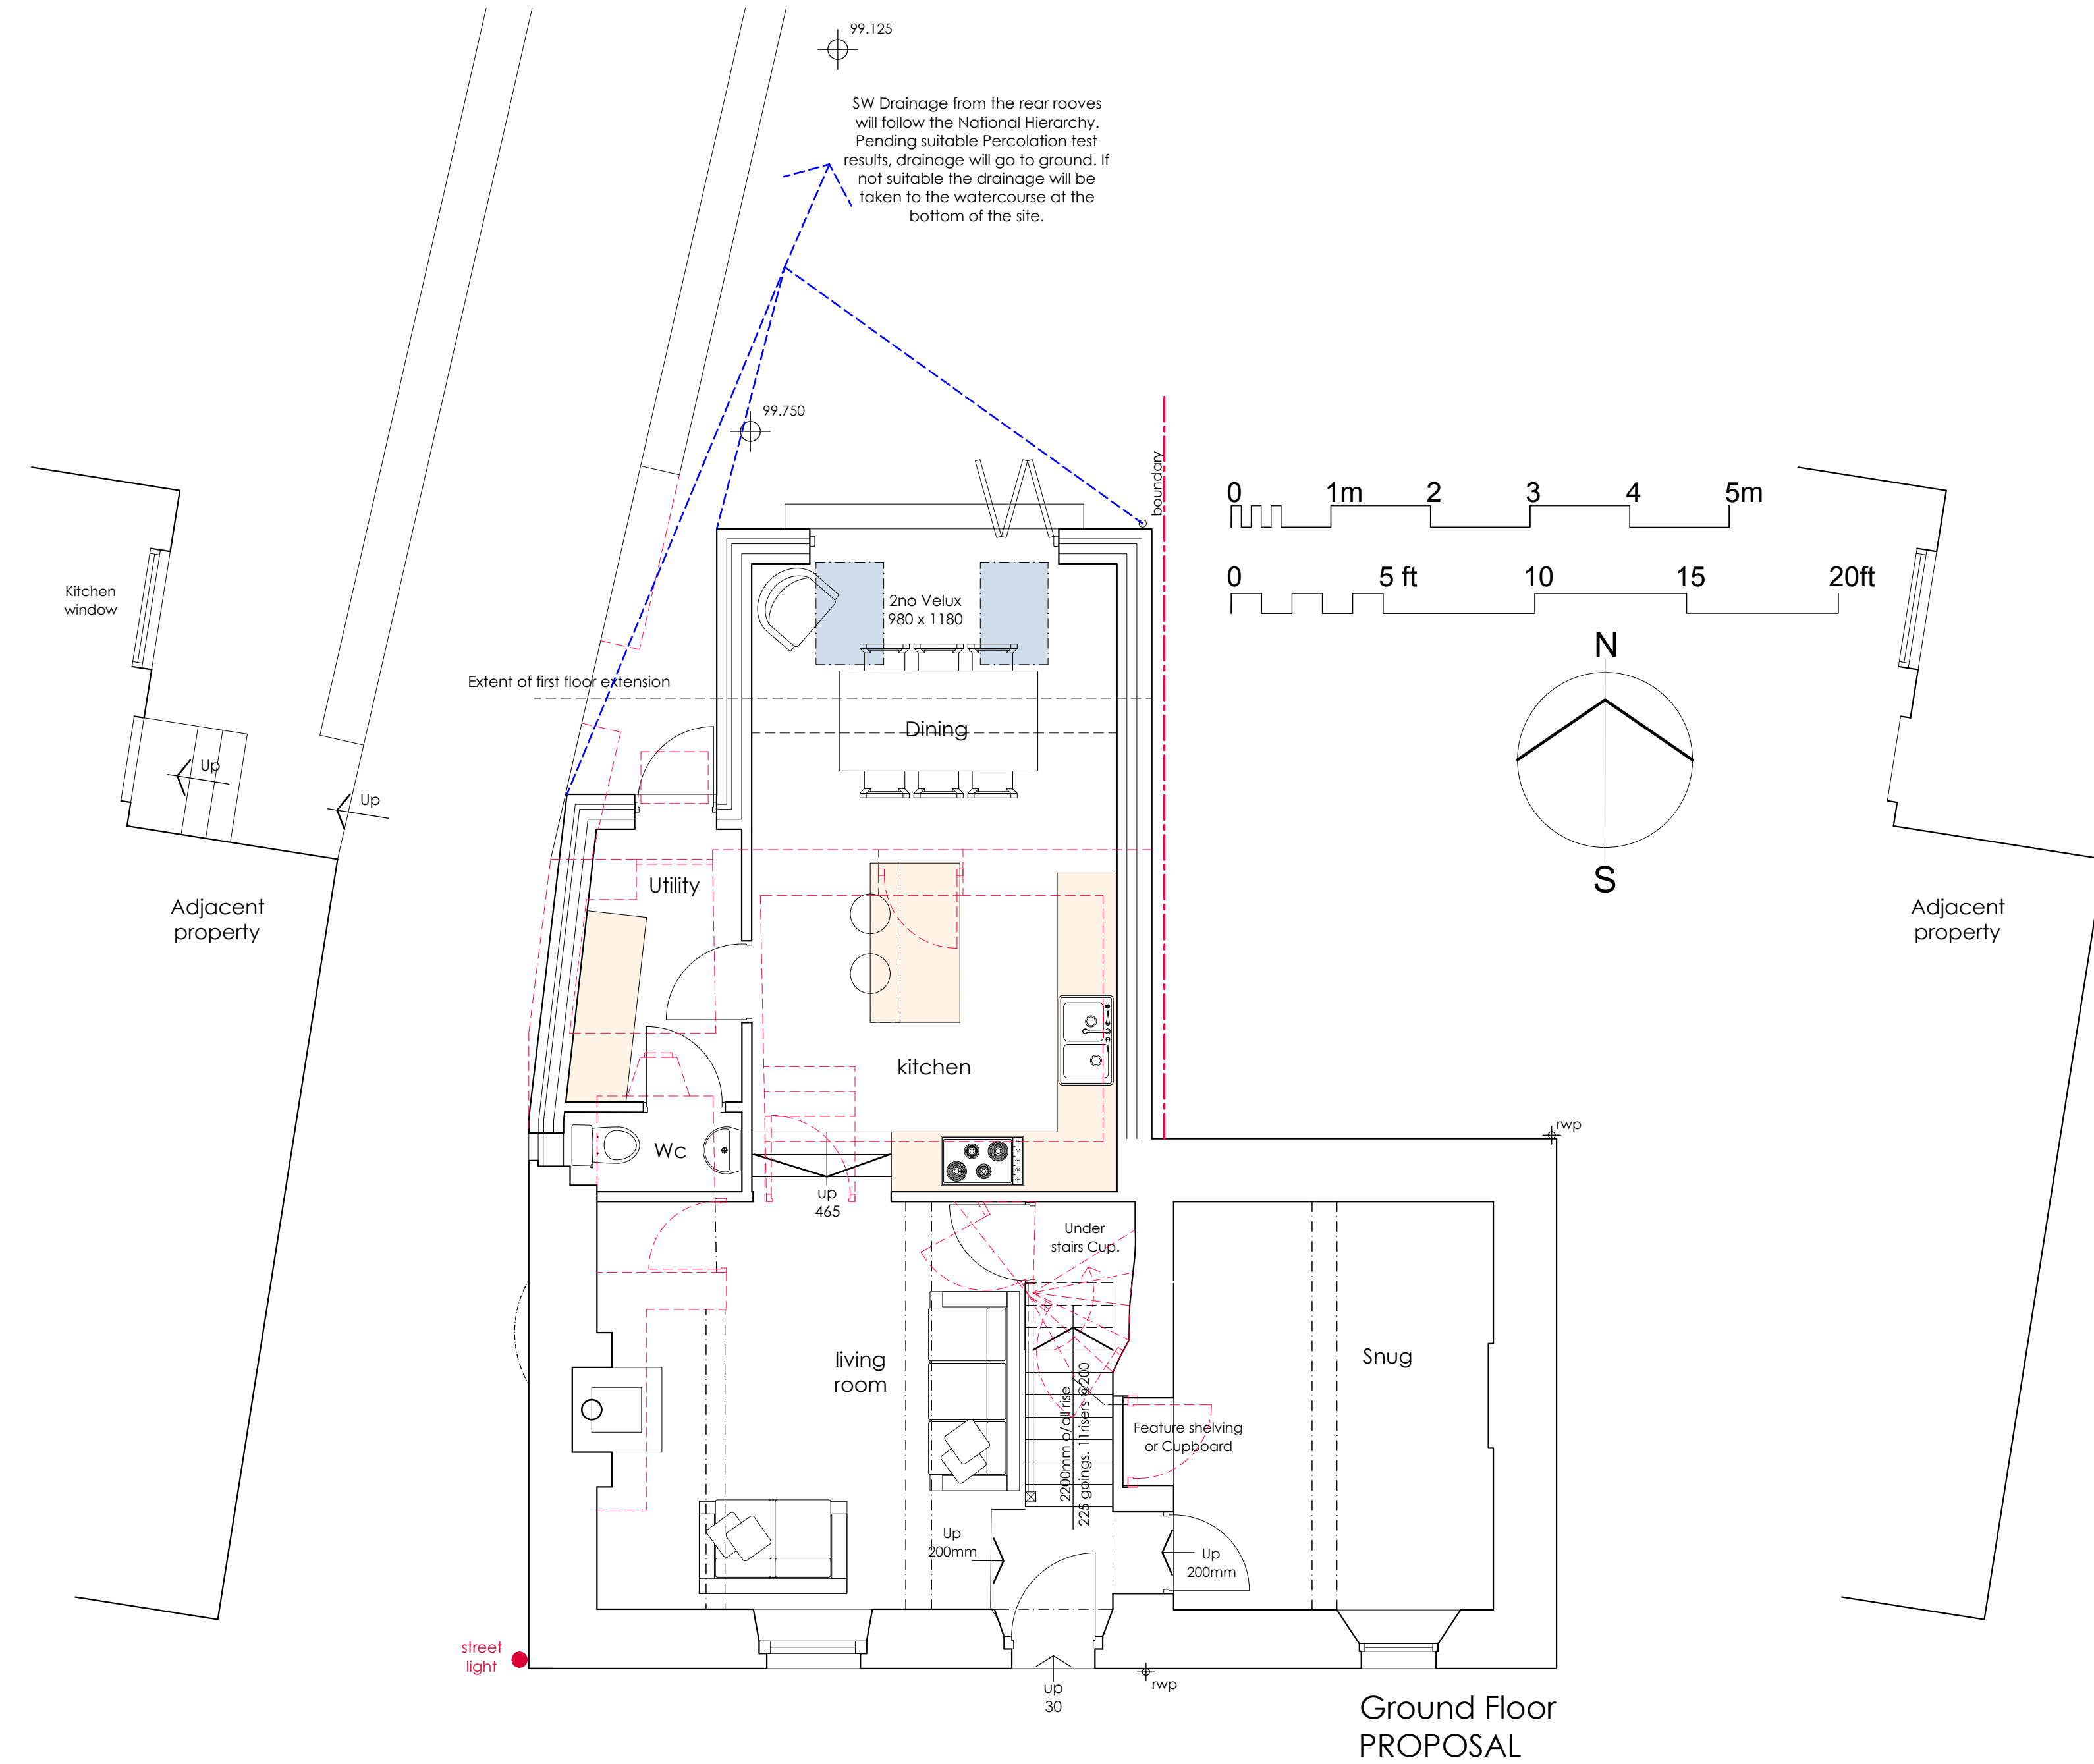

Ground Floor PROPOSAL

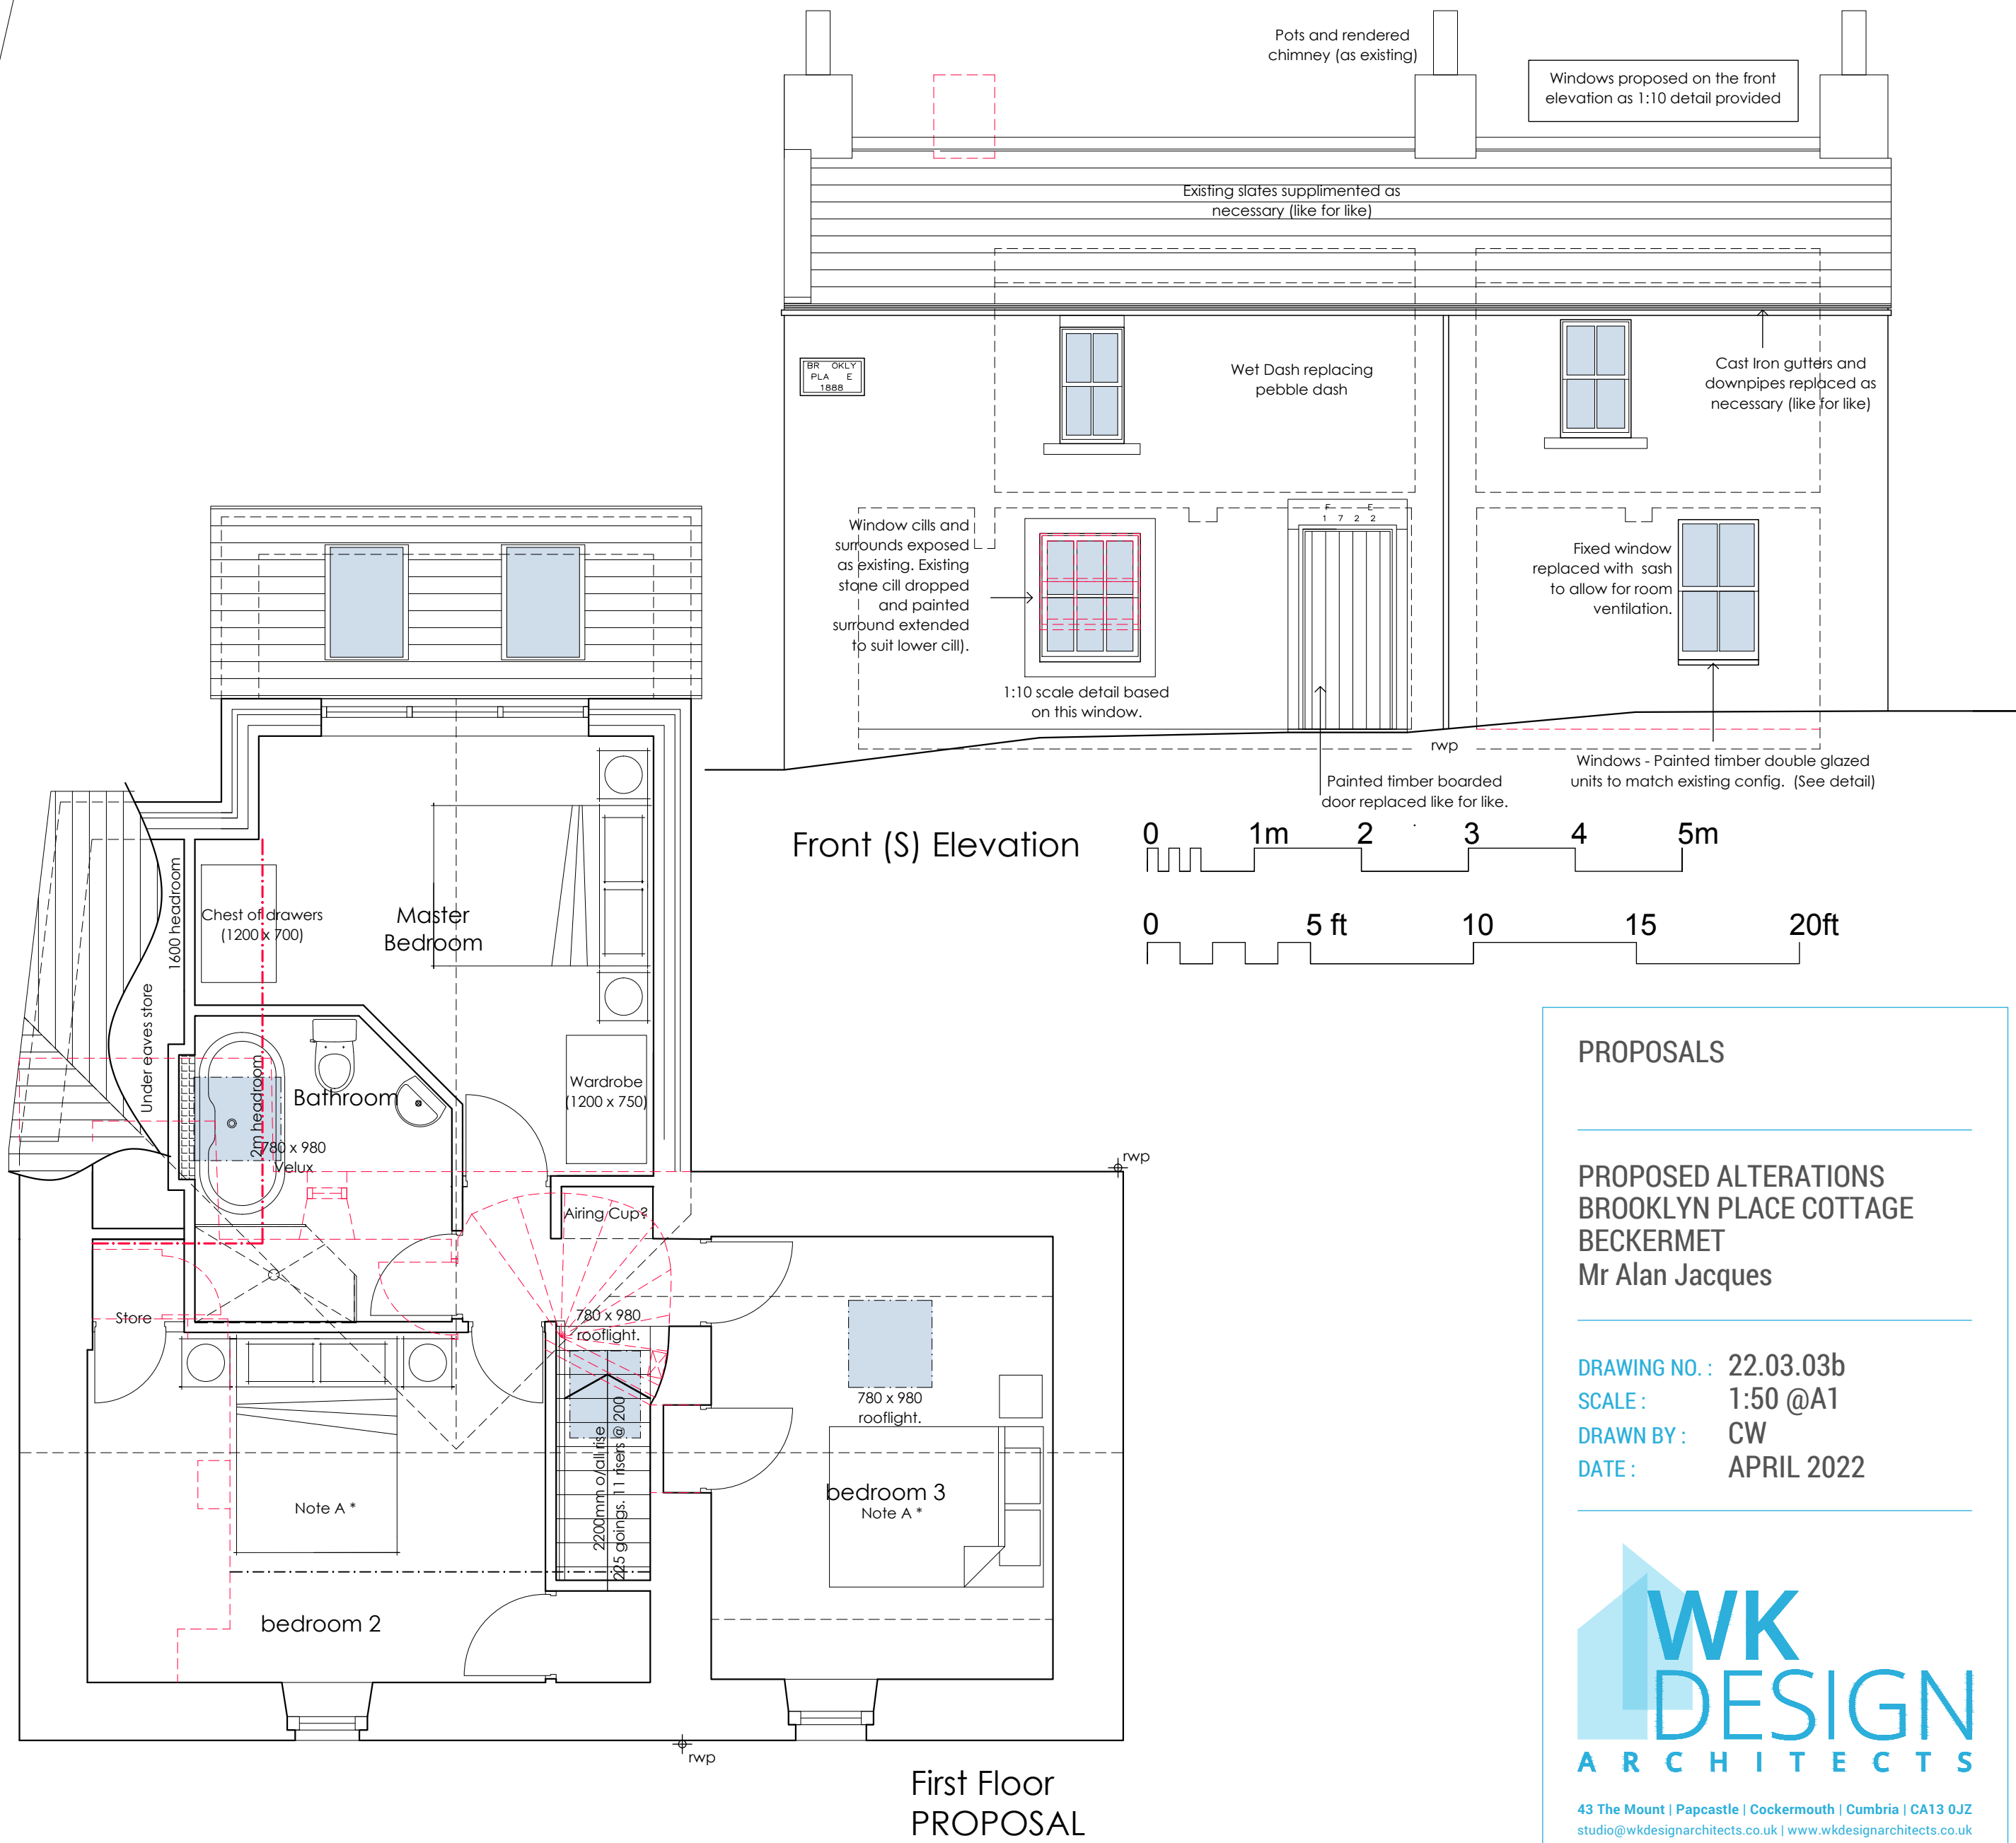

First Floor PROPOSAL

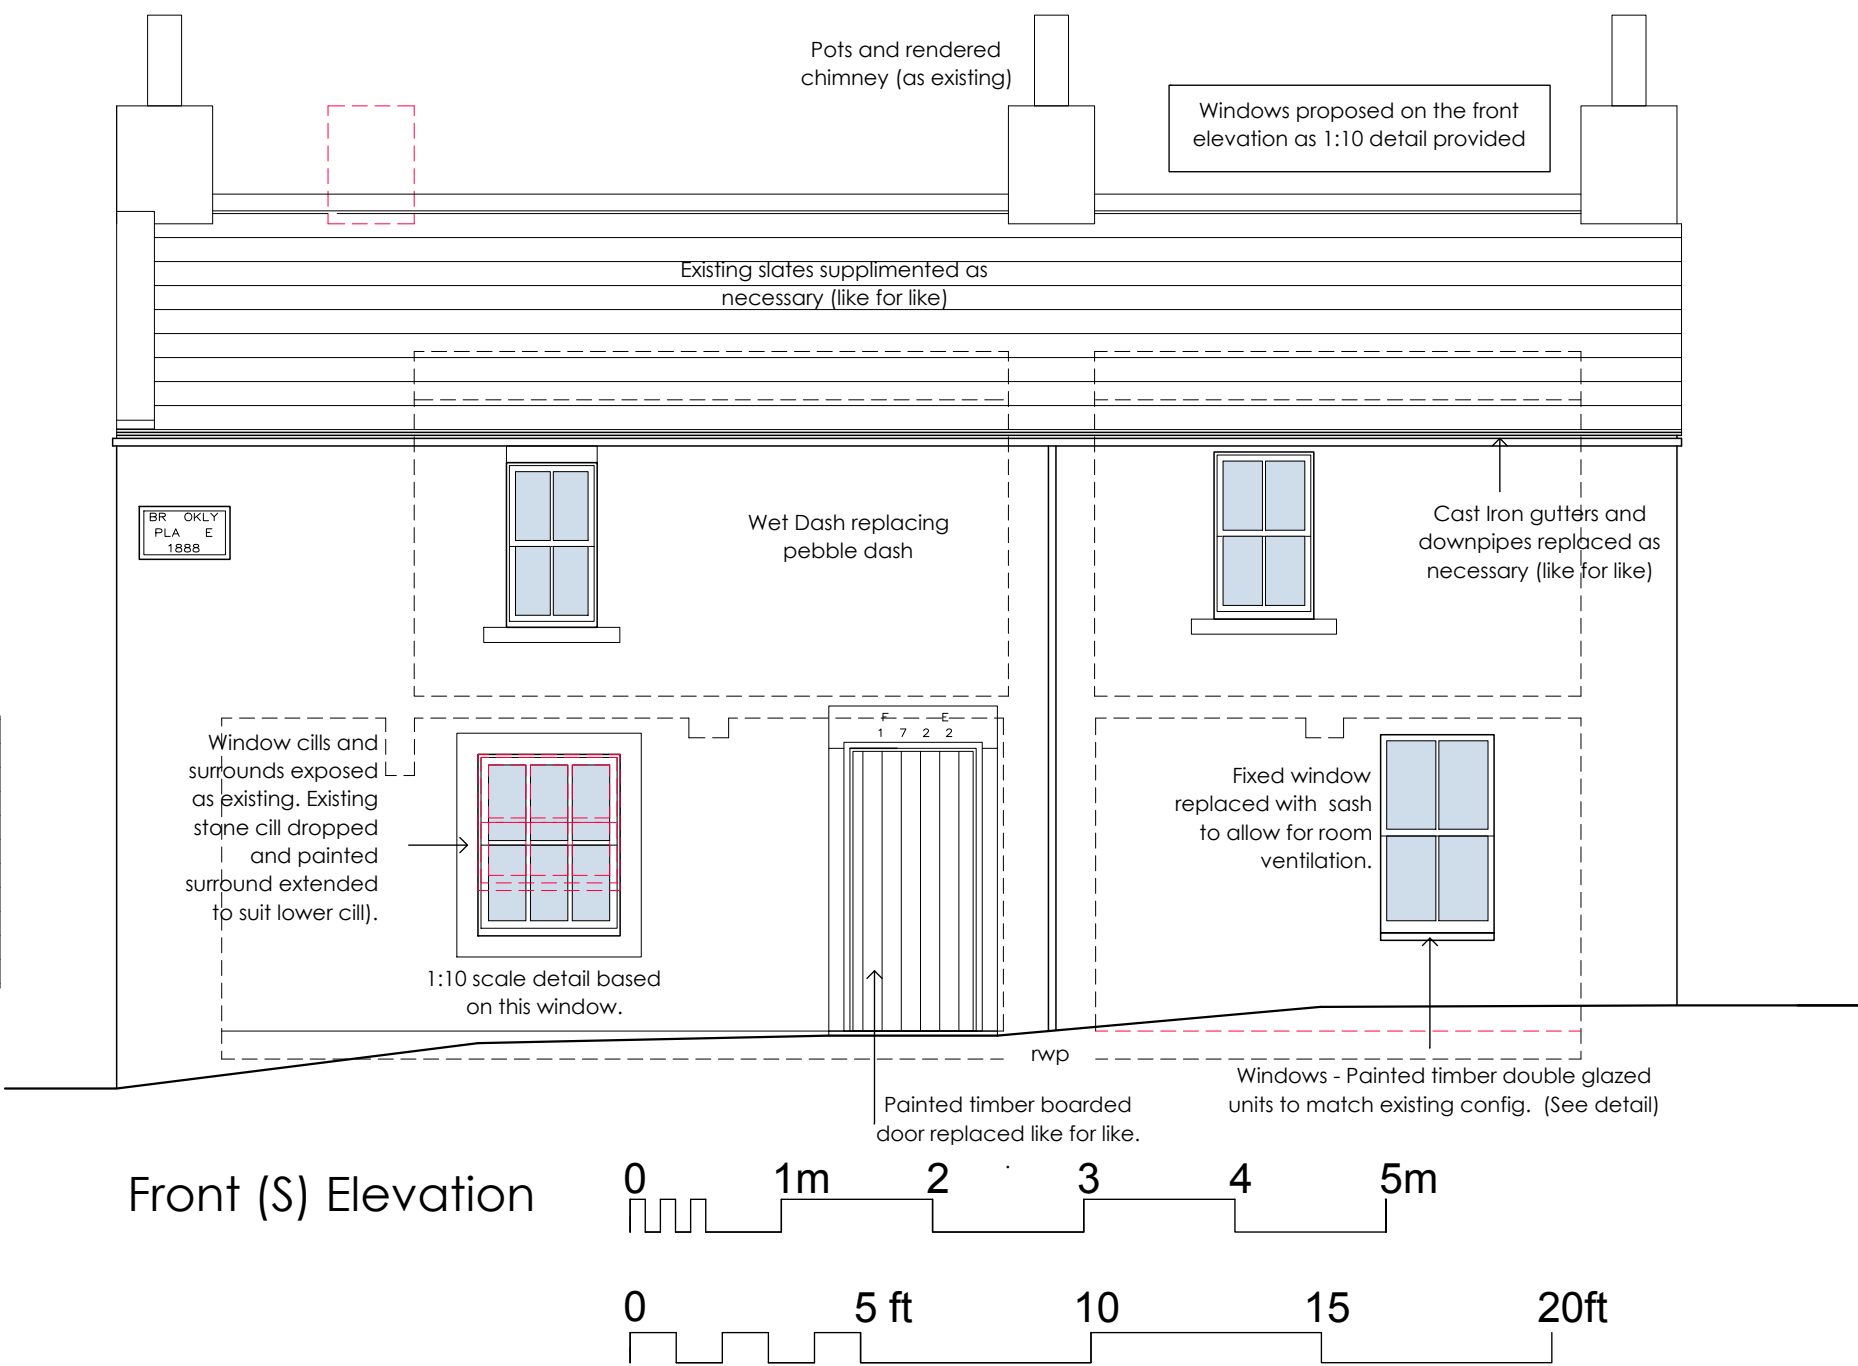

Front (S) Elevation

PROPOSALS

PROPOSED ALTERATIONS
BROOKLYN PLACE COTTAGE
BECKERMET
Mr Alan Jacques

DRAWING NO.: 22.03.03b
SCALE: 1:50 @A1
DRAWN BY: CW
DATE: APRIL 2022



43 The Mount | Papcastle | Cockermouth | Cumbria | CA13 6JZ
studio@wkdesignarchitects.co.uk | www.wkdesignarchitects.co.uk
Carolyn Williamson 07773 329572 | Paul Kitchin 07968 094847