




PROPOSED FIRST FLOOR PLAN  
SCALE: 1:100 @ A3

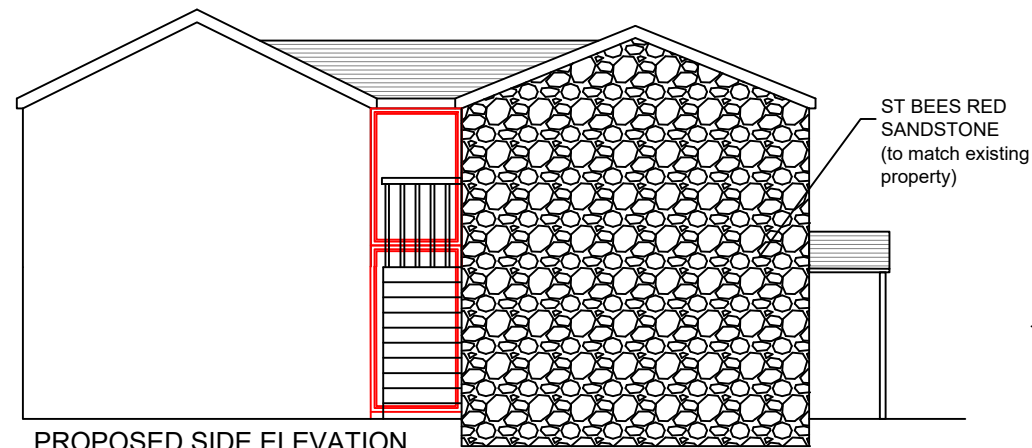


PROPOSED SIDE ELEVATION  
SCALE: 1:100 @ A3

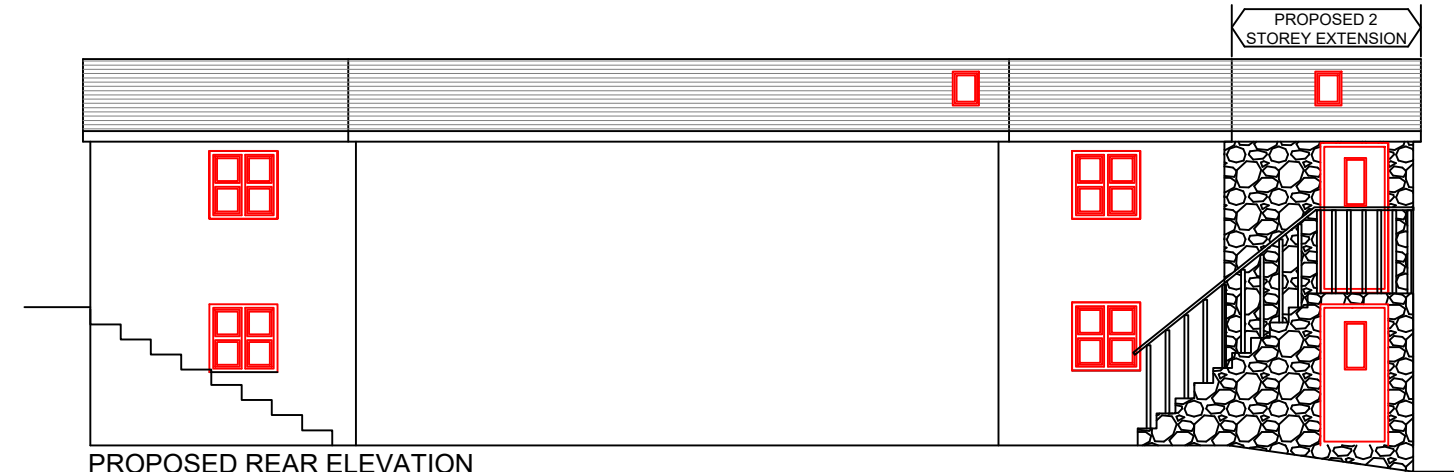


PROPOSED REAR ELEVATION  
SCALE: 1:100 @ A3

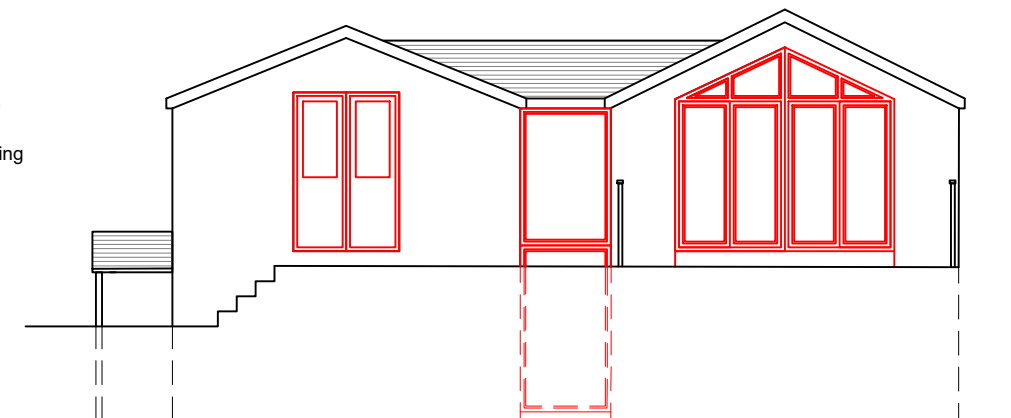

PROPOSED SIDE ELEVATION  
SCALE: 1:100 @ A3

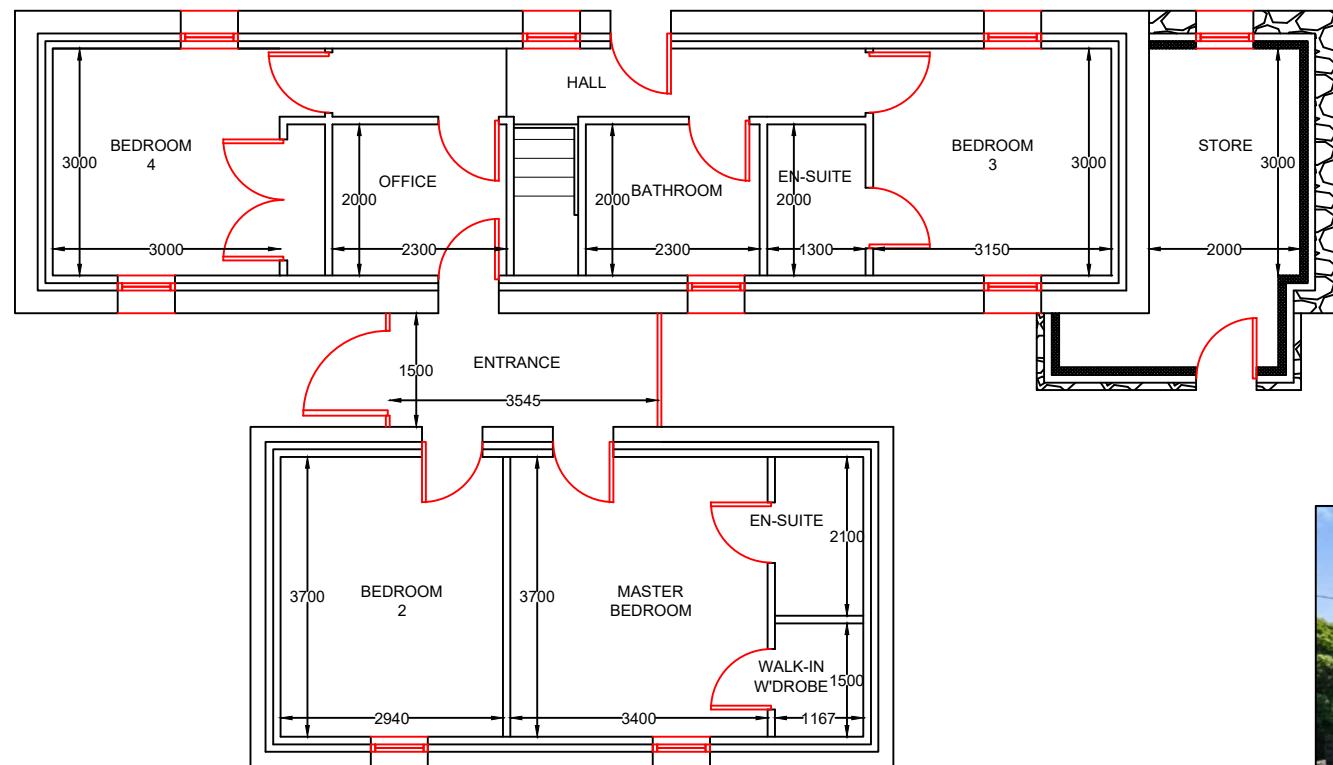

PROPOSED GROUND FLOOR PLAN  
SCALE: 1:100 @ A3

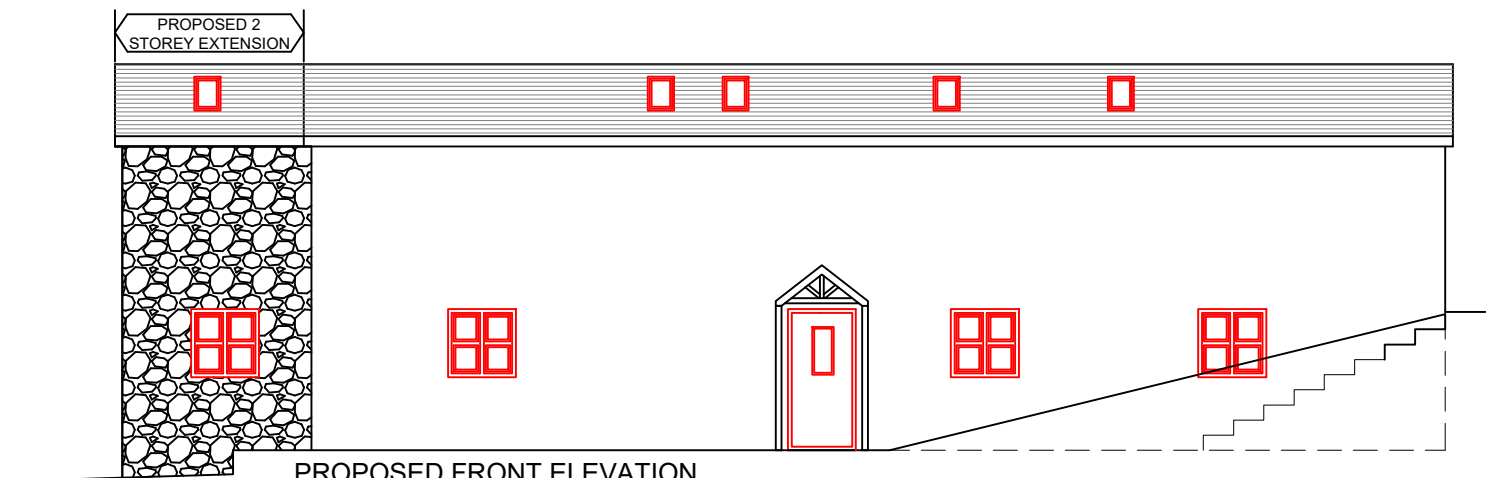

PROPOSED FRONT ELEVATION  
SCALE: 1:100 @ A3

