




PROPOSED FRONT ELEVATION

Scale 1:100
1000mm 3000mm
0 2000mm 4000mm




PROPOSED SIDE ELEVATION

Scale 1:100
1000mm 3000mm
0 2000mm 4000mm

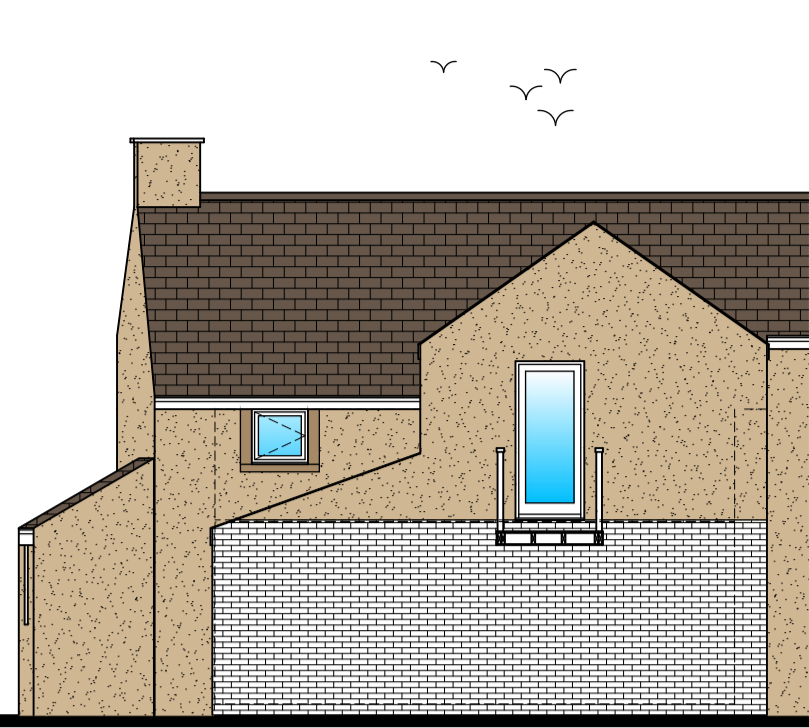


PROPOSED REAR ELEVATION

Scale 1:100
1000mm 3000mm
0 2000mm 4000mm

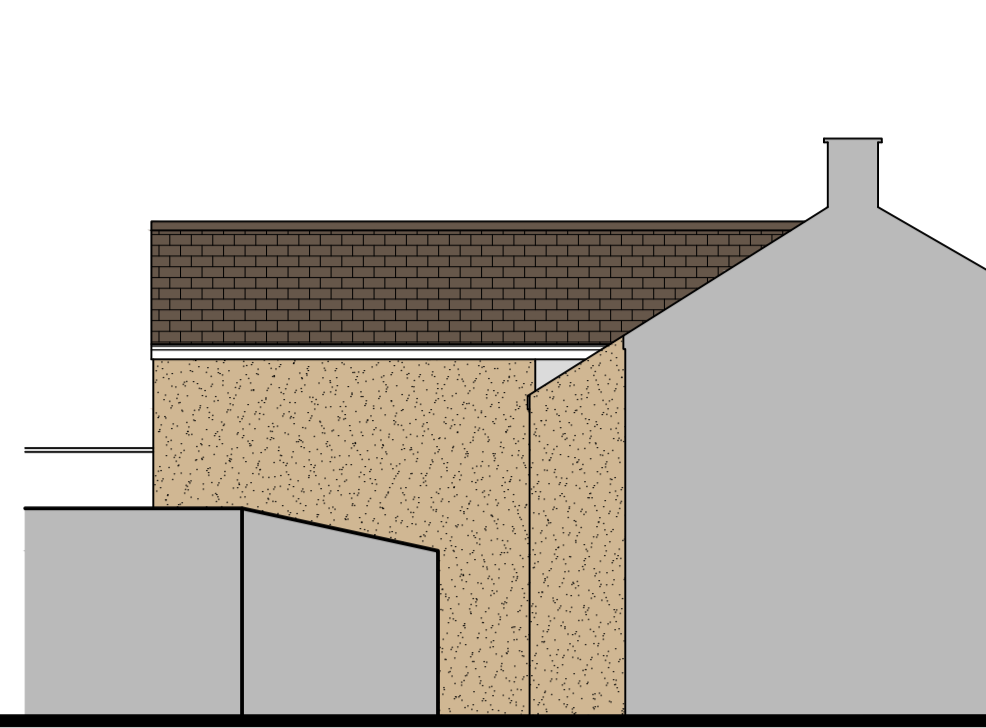


PROPOSED SIDE ELEVATION

Scale 1:100
1000mm 3000mm
0 2000mm 4000mm

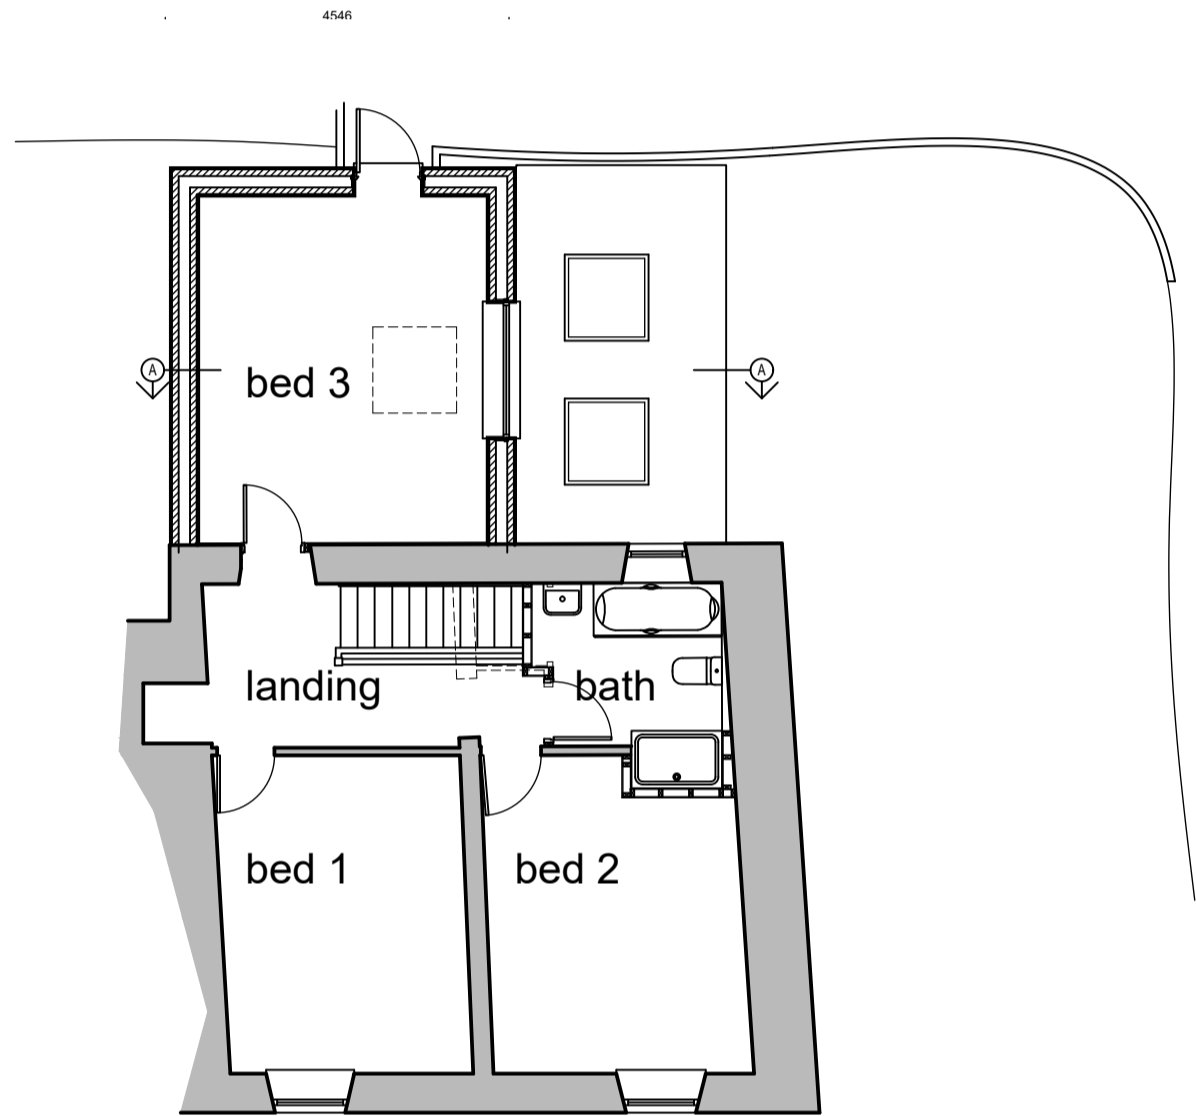


PROPOSED FIRST FLOOR PLAN

Scale 1:100
1000mm 3000mm
0 2000mm 4000mm

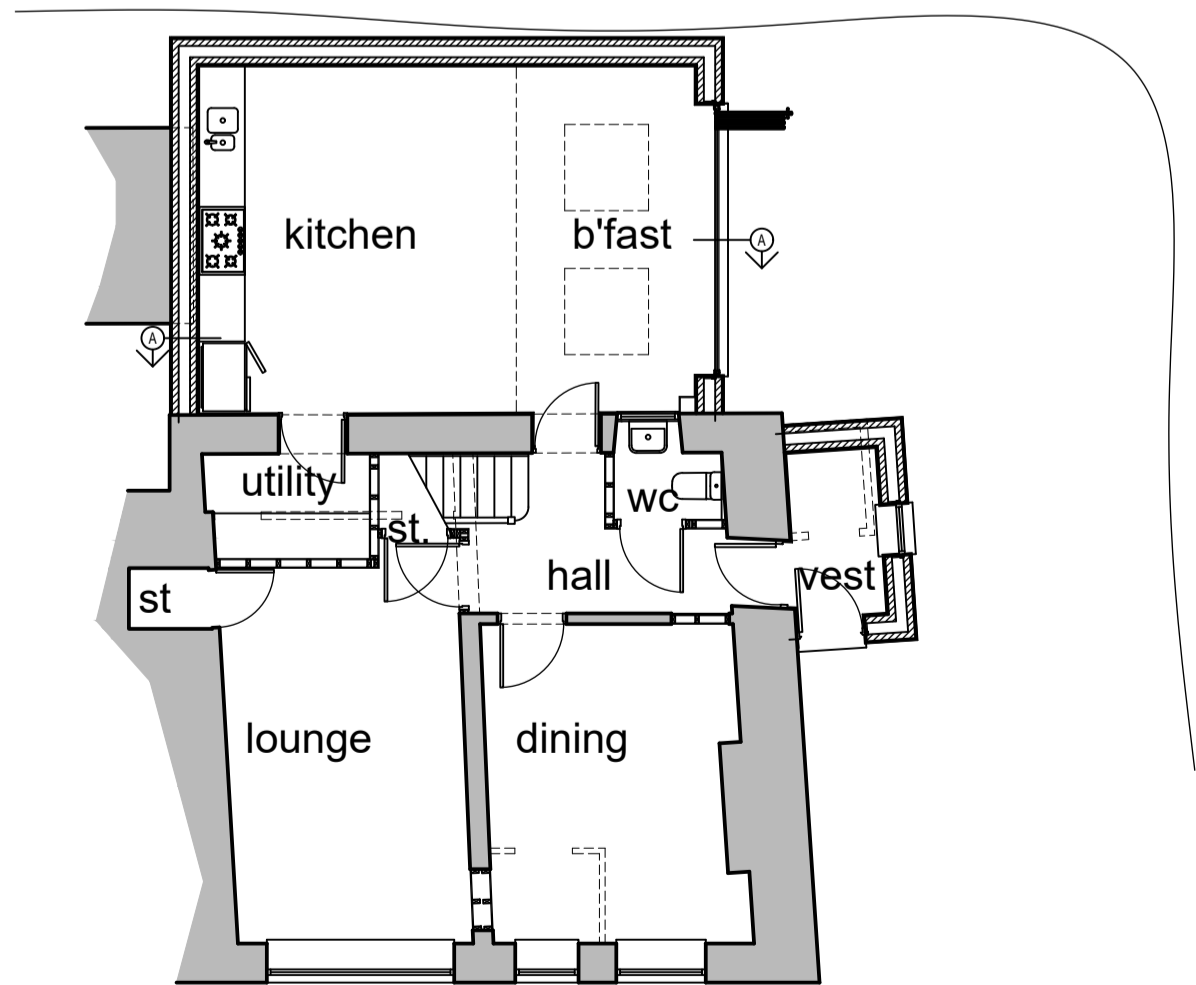

PROPOSED GROUND FLOOR PLAN

Scale 1:100
1000mm 3000mm
0 2000mm 4000mm

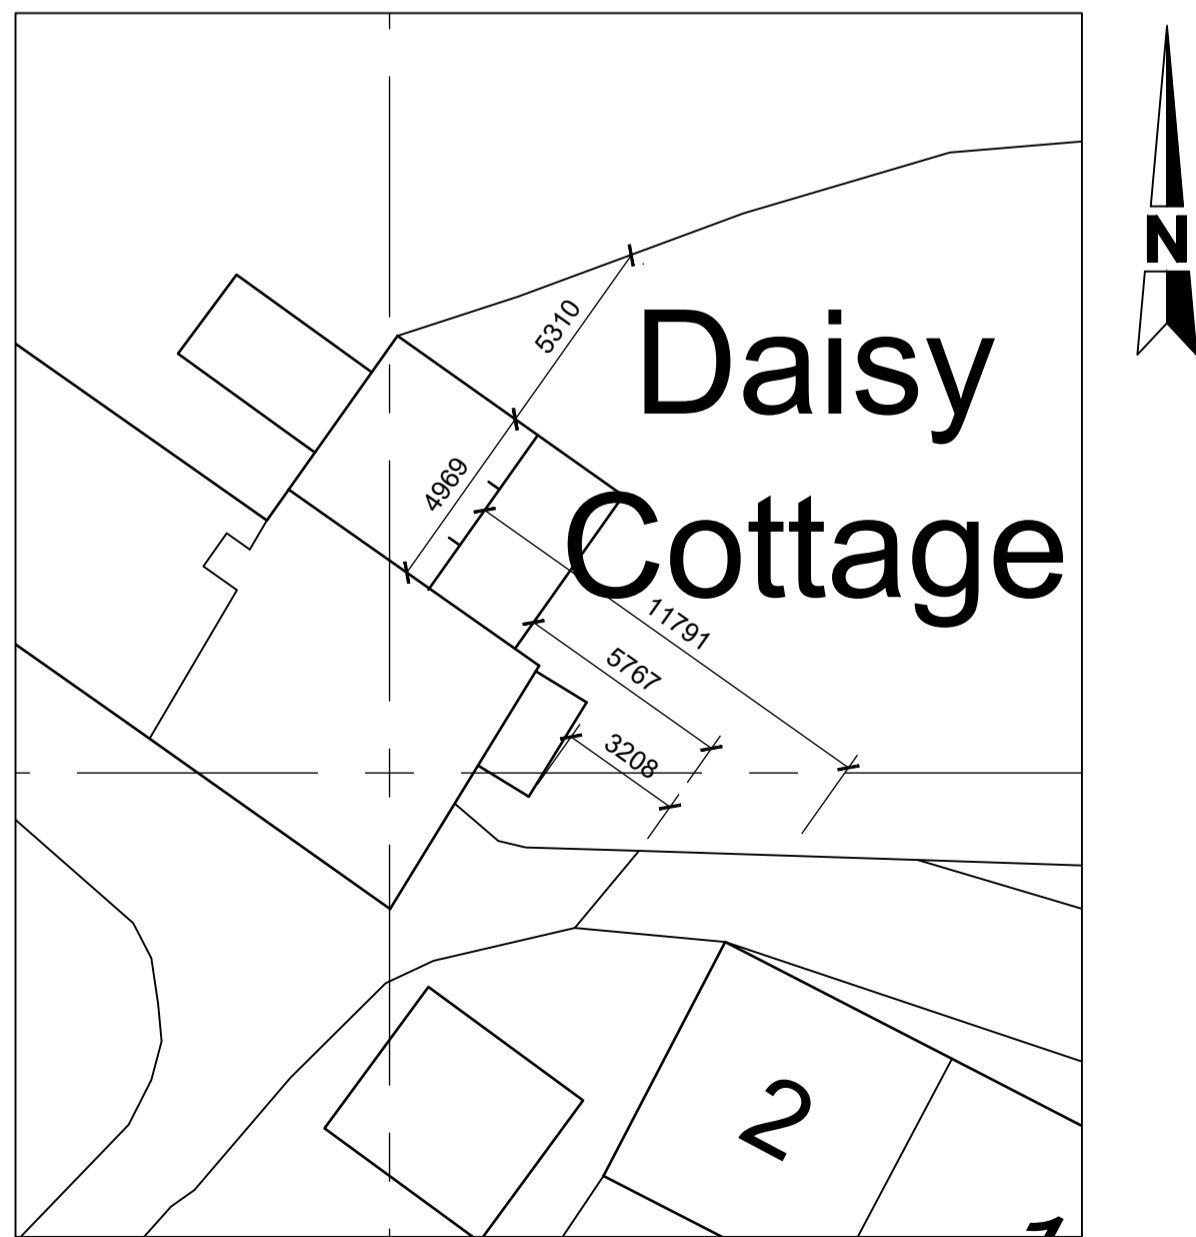

SITE PLAN

Scale 1:200
5m
0 10m

© Crown copyright 2019. UKPlanningMaps.com 100054135.

Planning notes

- Roof**
Slates to match existing.
- Walls**
Render to match existing.
- Windows and doors**
White uPVC to match existing house.
- Rainwater goods**
Plastic rainwater goods, fascias and soffits to match existing.

THIS DRAWING IS COPYRIGHT.
The copyright of this drawing is held by MVC Design and no reproduction is allowed without prior permission by MVC Design. This drawing is for Planning and Building Regulations approval only and is not a working drawing.
It is agreed this drawing will be checked and verified by you prior to work commencing on site. We shall not be liable for any defects in this drawing unless prior to work commencing this drawing and all its dimensions has been so checked and verified.
Whether or not indicated on the drawing:-
All workmanship and materials shall comply with current Building Regulations, British Standards, Codes of Practice, NHBC and Employers requirements. All materials shall be fixed, applied or mixed in accordance with Manufacturers' Instructions or Specifications. Any discrepancy shall be immediately reported to us and resolved prior to work commencing. The contractor shall take into account everything necessary for the proper execution of the works, to the satisfaction of the "Inspector" whether or not indicated on the drawing.
Subject to confirmation of the Principal Designer / Contractor - similar "approved" materials of equal performance may be substituted where those specified are not available.

C	Front elevation corrected to show window	24/03/25
B	Rear extension widened, vestibule redesigned	22/02/25
A	Draft issue	05/02/25
No.	Revision/Issue	Date

Site location

DAISY COTTAGE
The Hill
Millom
Cumbria
LA18 5HF

Project

Proposed two storey rear extension, new porch to side and internal alterations.

Drawing title

Proposed plans, elevations and site plan.

MVC Design Ltd
ARCHITECTURAL DESIGN

11 Meadowside
Swarthmoor
Ulverston
Cumbria
LA12 0XD

Mob: 07730661656
Tel: 01229 588208
Email: mark@mvcdesign.co.uk

Dwg No.	MVC1126-02	Rev	
Date	05/02/25		C
Scale	As shown at A1		