
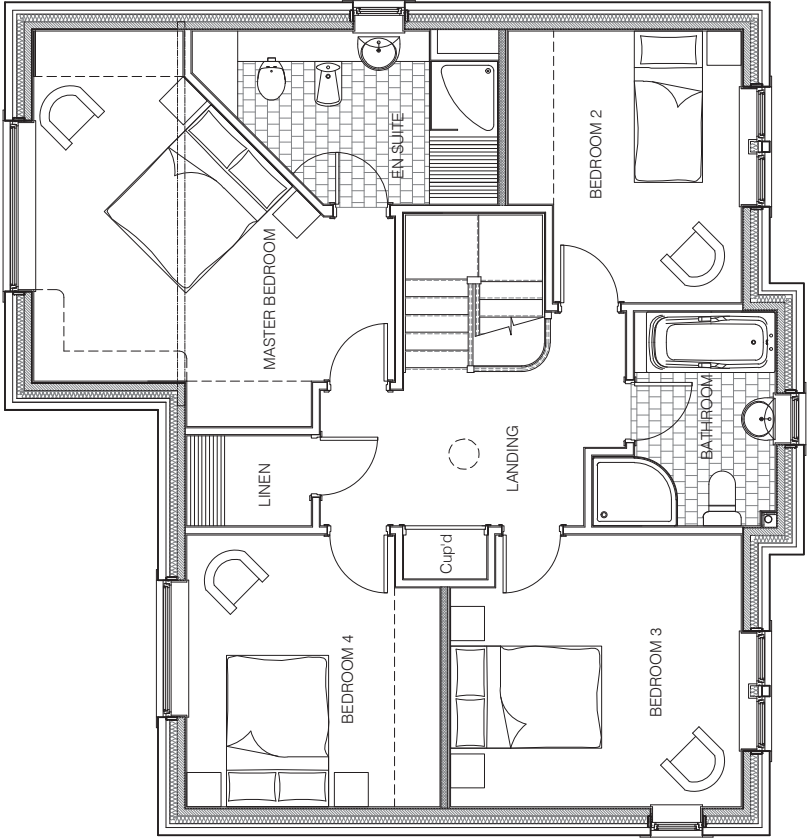


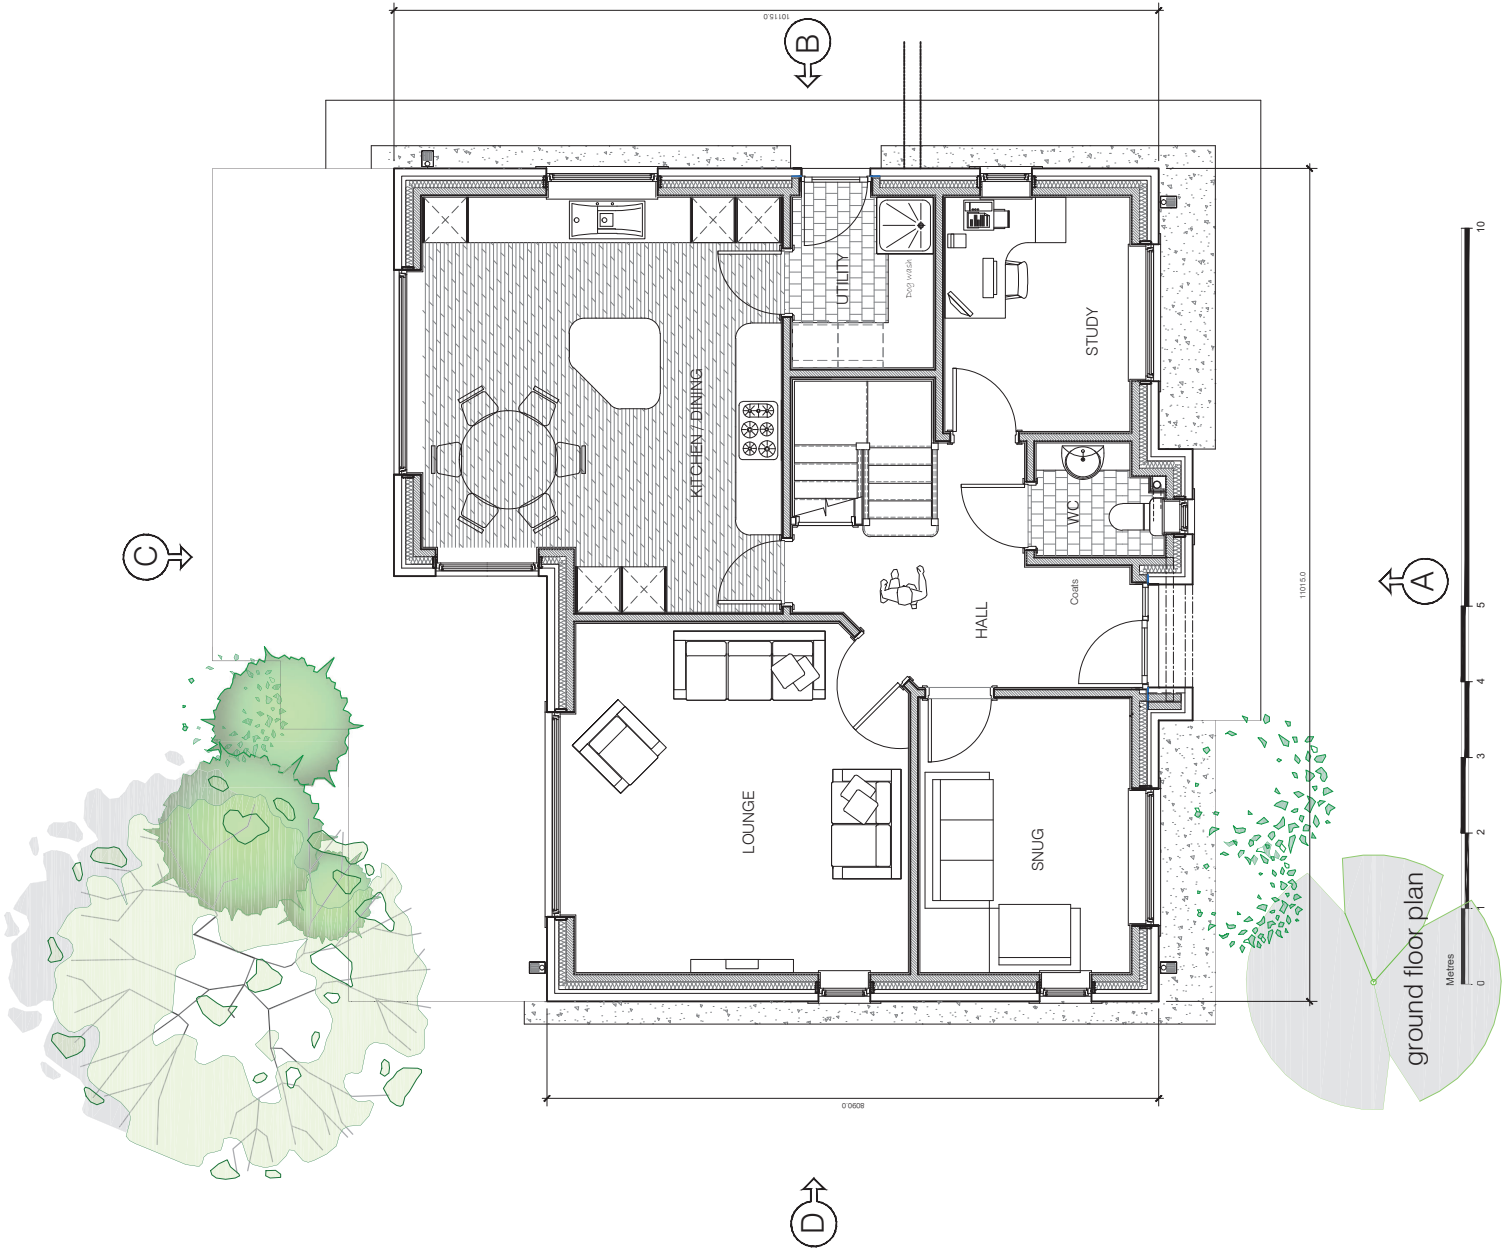

first floor plan

Proposed
The Ellerbeck
Plots 13 (H) & 21
4 Bed House, 1838 sq. ft.
FLOOR PLANS

NORTH PARK RHEDA
PHASE 2
KCS Agriculture Limited

CONCEPT SUPPORT L33
PROJECT DEVELOPMENT

Edinburgh
1 Meadow Field
Edinburgh Road Ends
Craighall
CA6 4HE
TEL: 01228 672332

File: CS PH HT Ho Ellerbeck
Date: 28/09/21
Scale: 1:50 (A1) or 1:100 (A3)
Rev: