
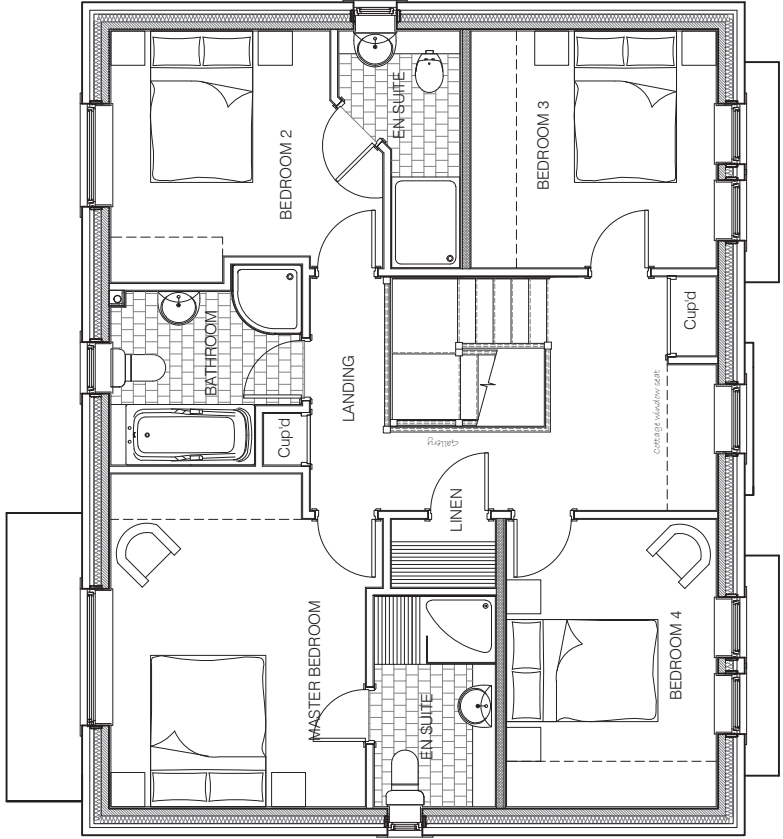


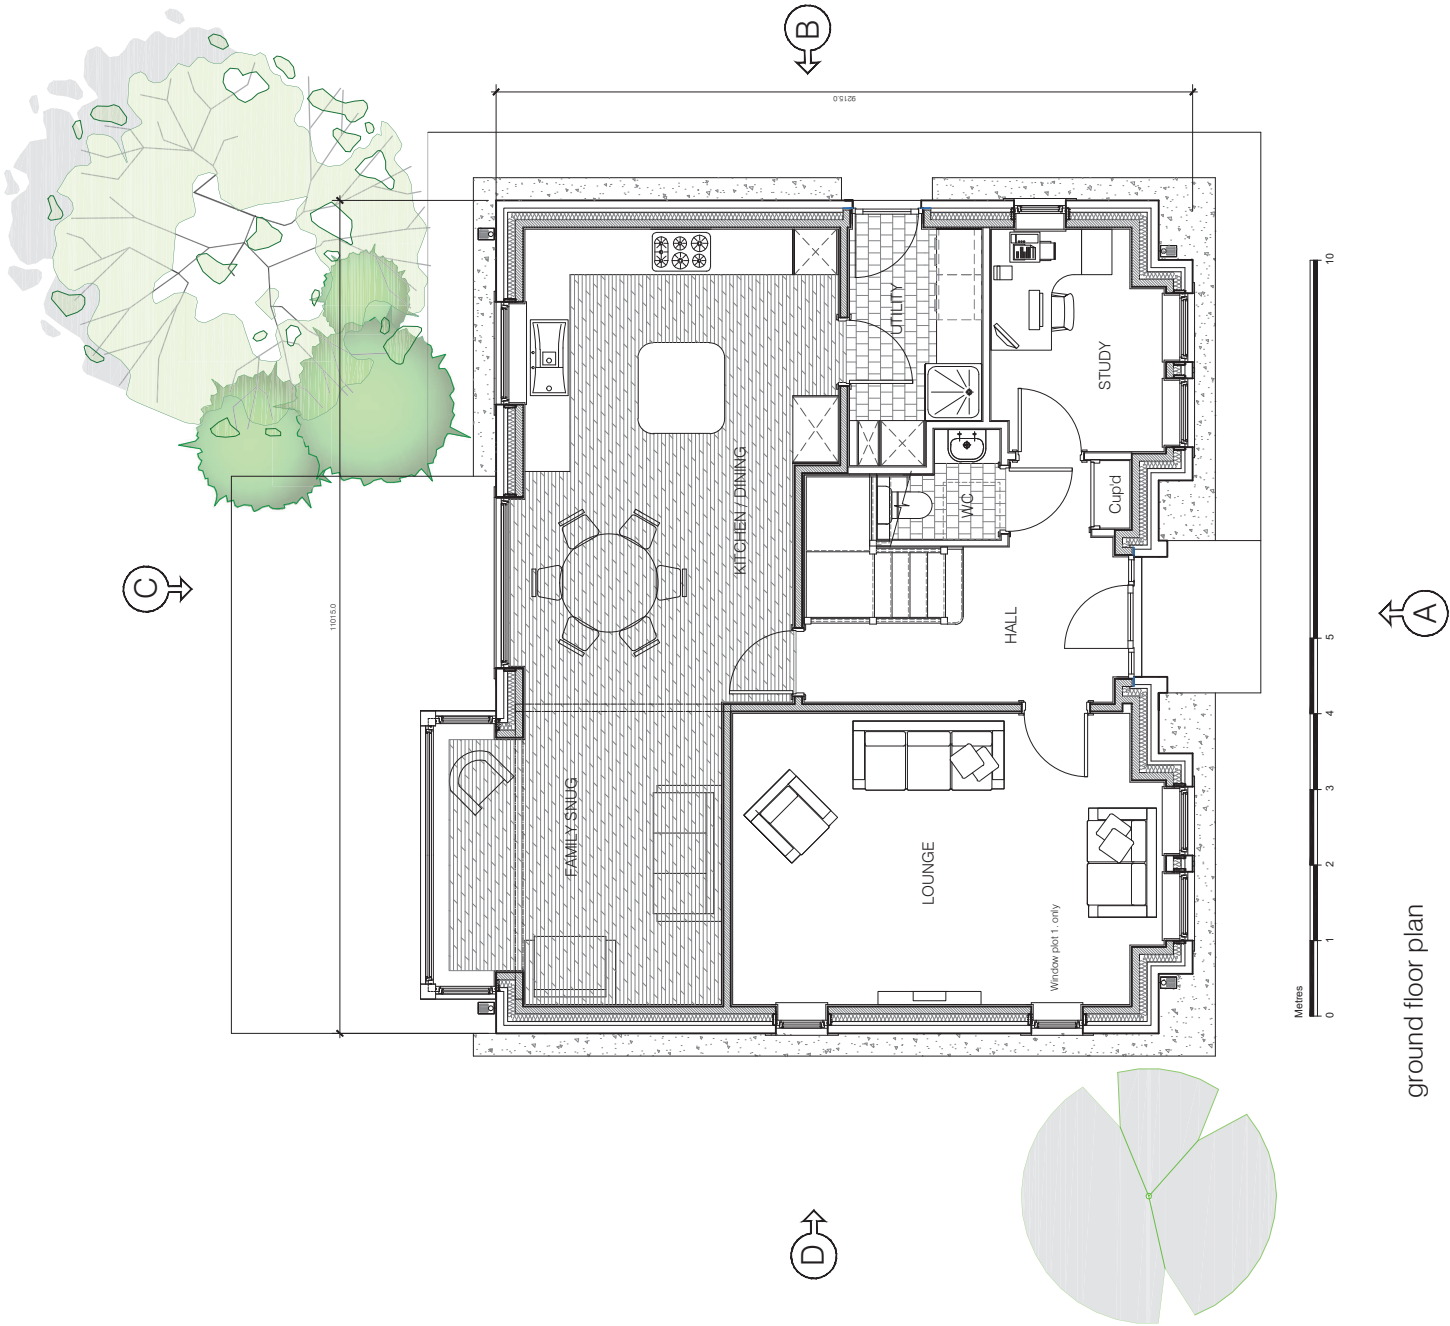

ground floor plan

first floor plan

Proposed
The Emerdale
Plots 1 & 19
4 Bed House. 1819 sq ft.
FLOOR PLANS

NORTH PARK RHEDA
PHASE 2
KCS Agriculture Limited

CONCEPT SUPPORT L33
PROJECT DEVELOPMENT

Edinburgh
1 Meadow Field
Edinburgh Road Ends
Cairn Robin
CA6 4HE
TEL UK: 0 1228 672332

File: CS RH HT Ho Emerdale
Date: 28/06/21
Scale: 1:50 (A1 or 1:100 (A3)
Rev: