



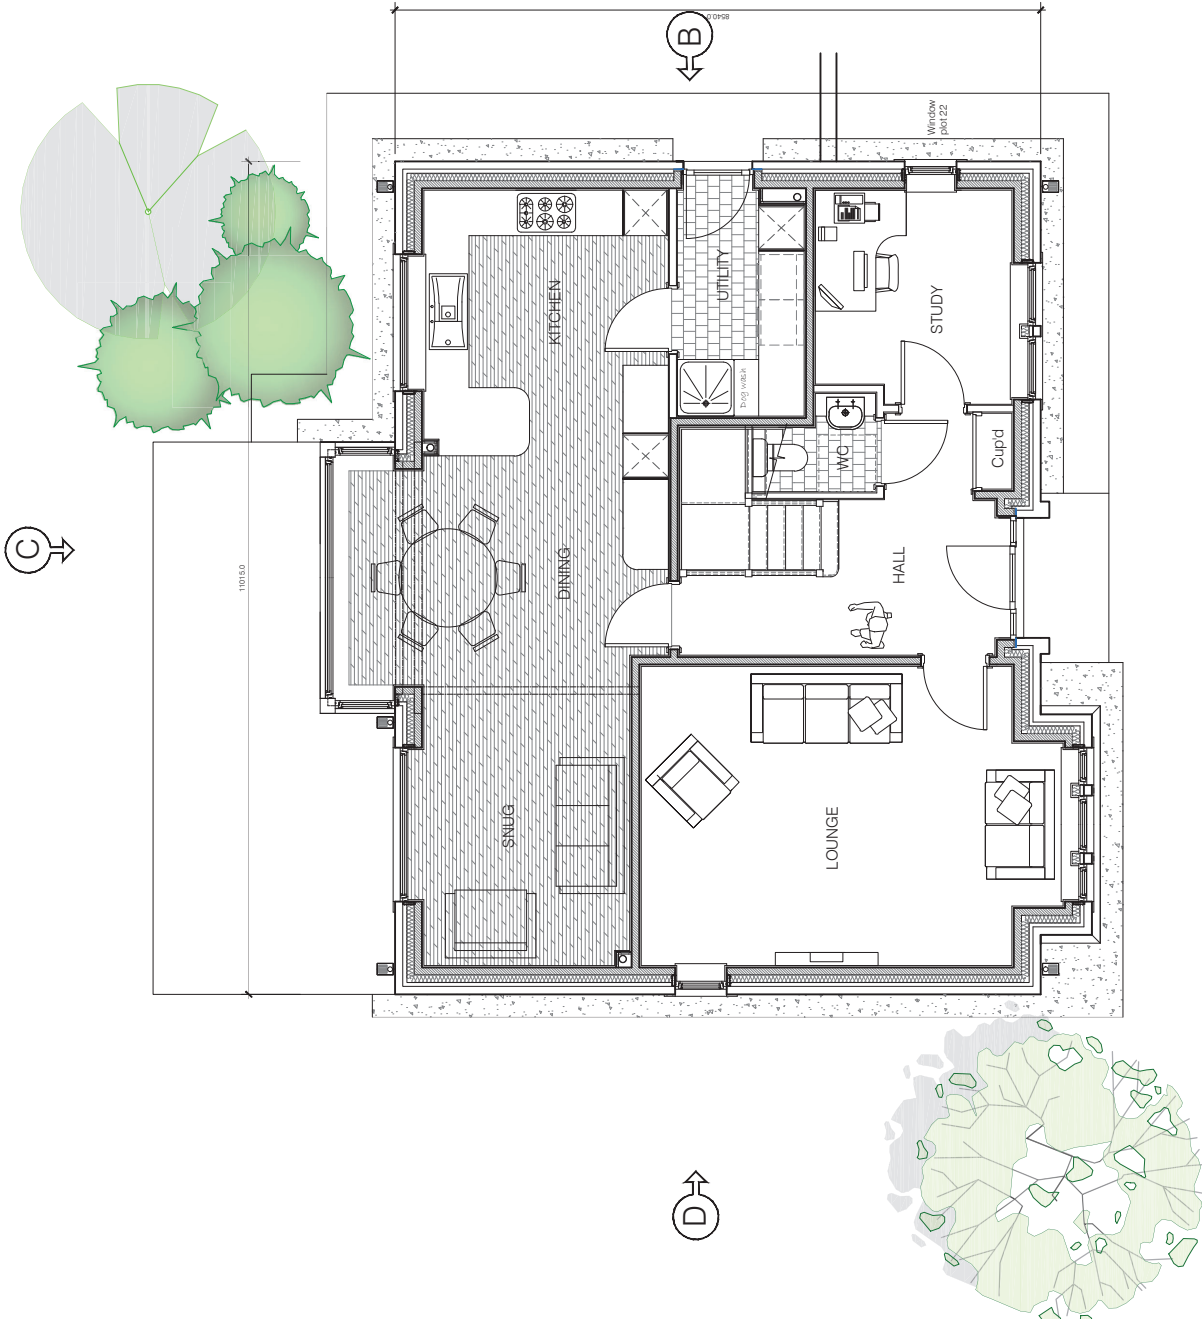

ground floor plan

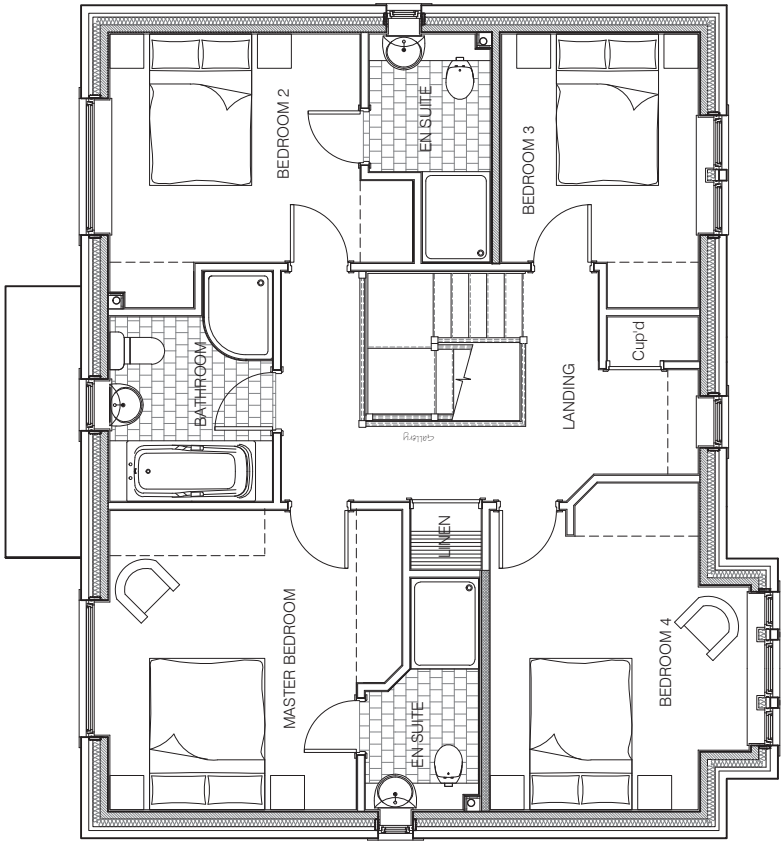

first floor plan

Proposed
The Glaramara
Plots 18(H), 20(H) & 22(H)
4 Bed House, 1,773 sq. ft.
FLOOR PLANS

NORTH PARK RHEDA
PHASE 2
KCS Agriculture Limited

CONCEPT SUPPORT L33
PROJECT DEVELOPMENT

Edinburgh
1 Meadow Field
Glasgow Road Ends
Carnegie
CA6 4HE
TEL: 01228 672332

Dwg No: RH G1 02
Date: 28/09/21
Scale: 1:50 (A1) or 1:100 (A3)

Rev:

Stage: **PLANNING DWG**