




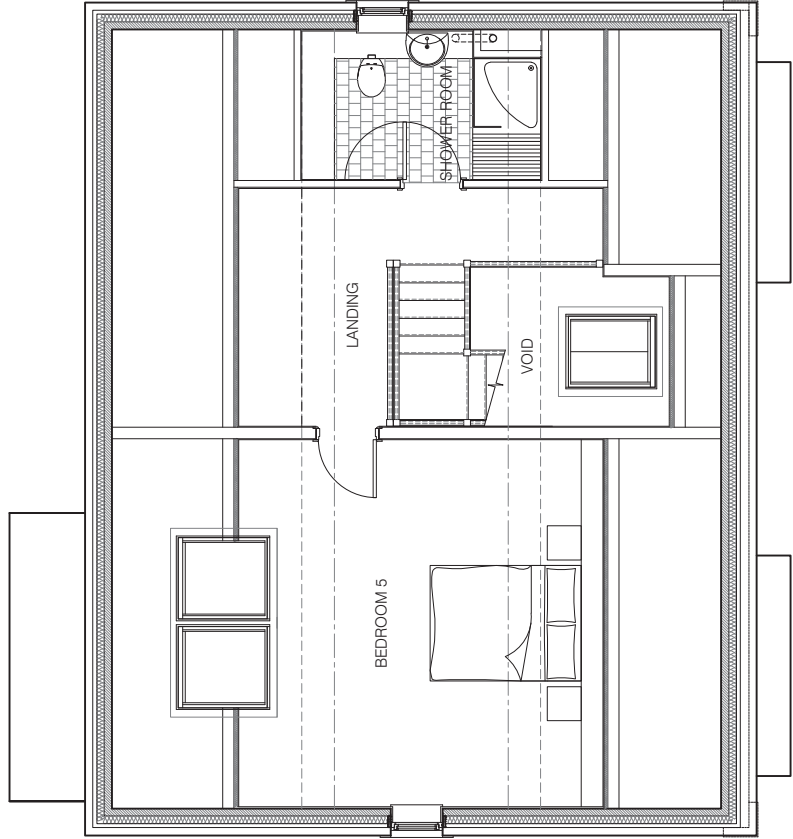

attic floor plan

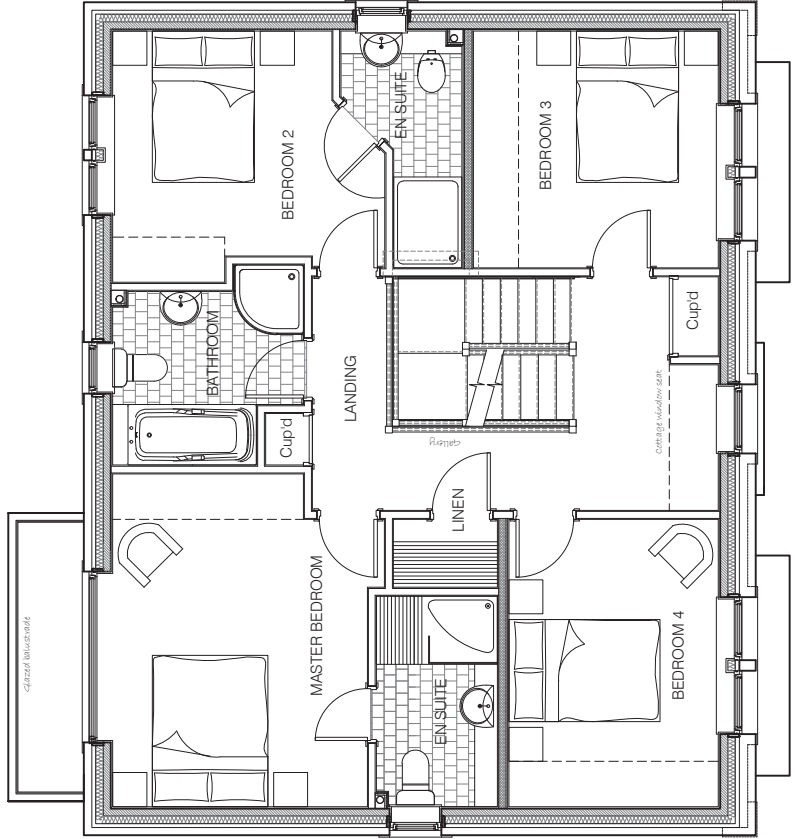

first floor plan

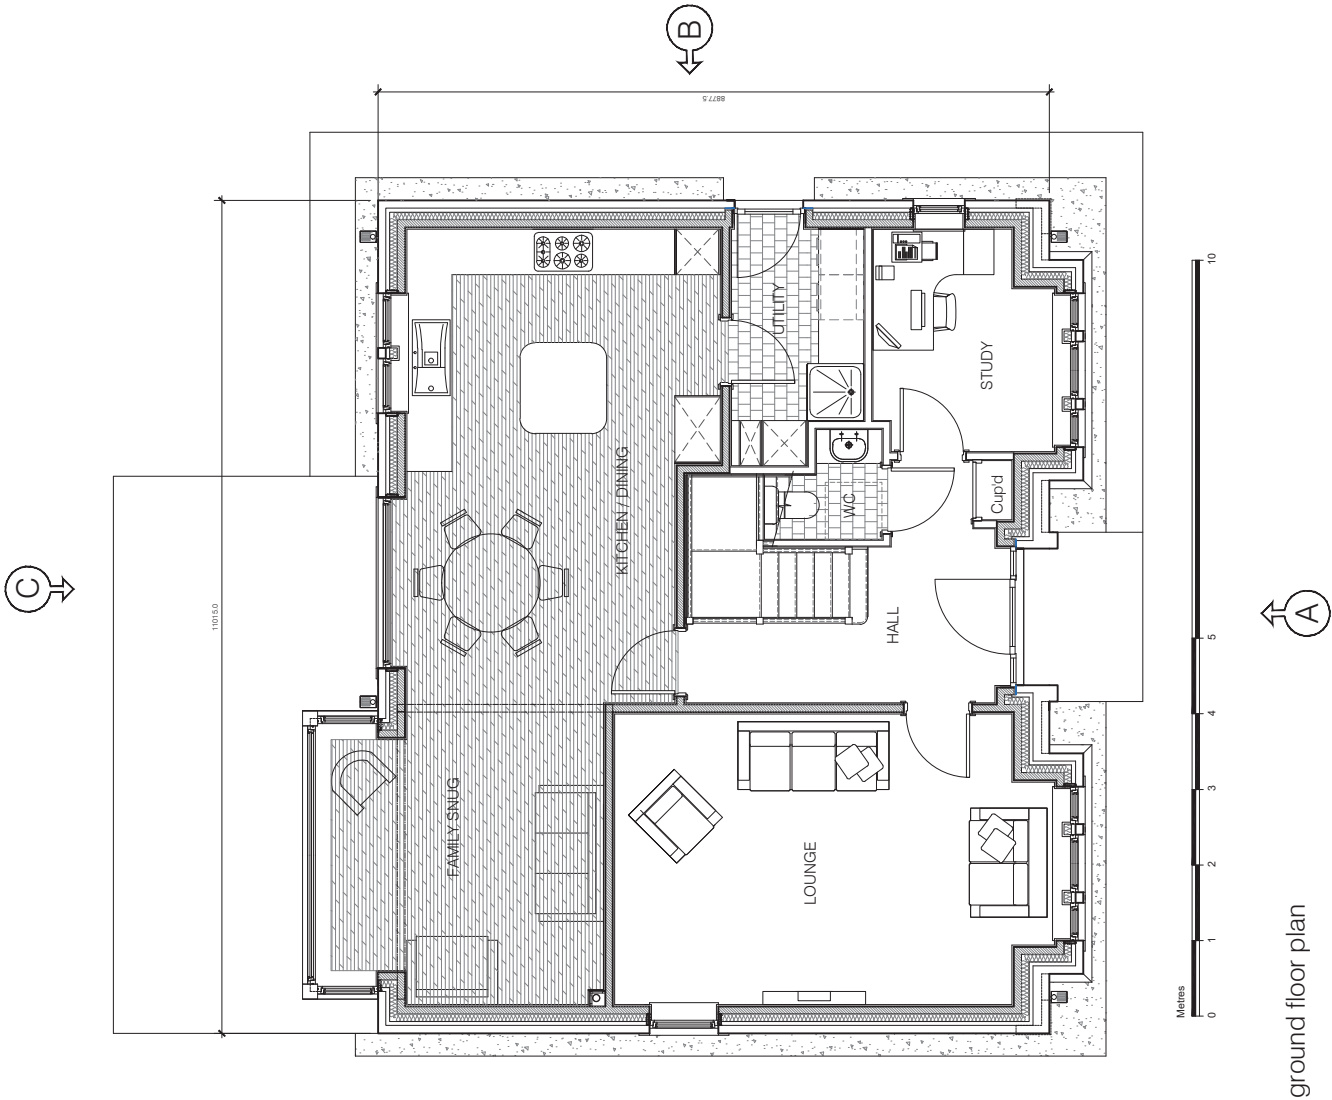

ground floor plan

Proposed
The Langdale XL
Plots 4 & 12
5 Bed House 2350 sq. ft.
FLOOR PLANS

NORTH PARK RHEDA
PHASE 2
KCS Agriculture Limited

CONCEPT SUPPORT L33
PROJECT DEVELOPMENT

Edenburgh
1 Meadow Field
Edenburgh Road Ends
Carlisle
CA6 4HE
TEL UK: 0 1228 672332

File: CS RH HT Ho Langdale
Date: 28/06/21
Dwg No: RH La 02
Scale: 1:50 (A1) or 1:100 (A3)
Rev: