



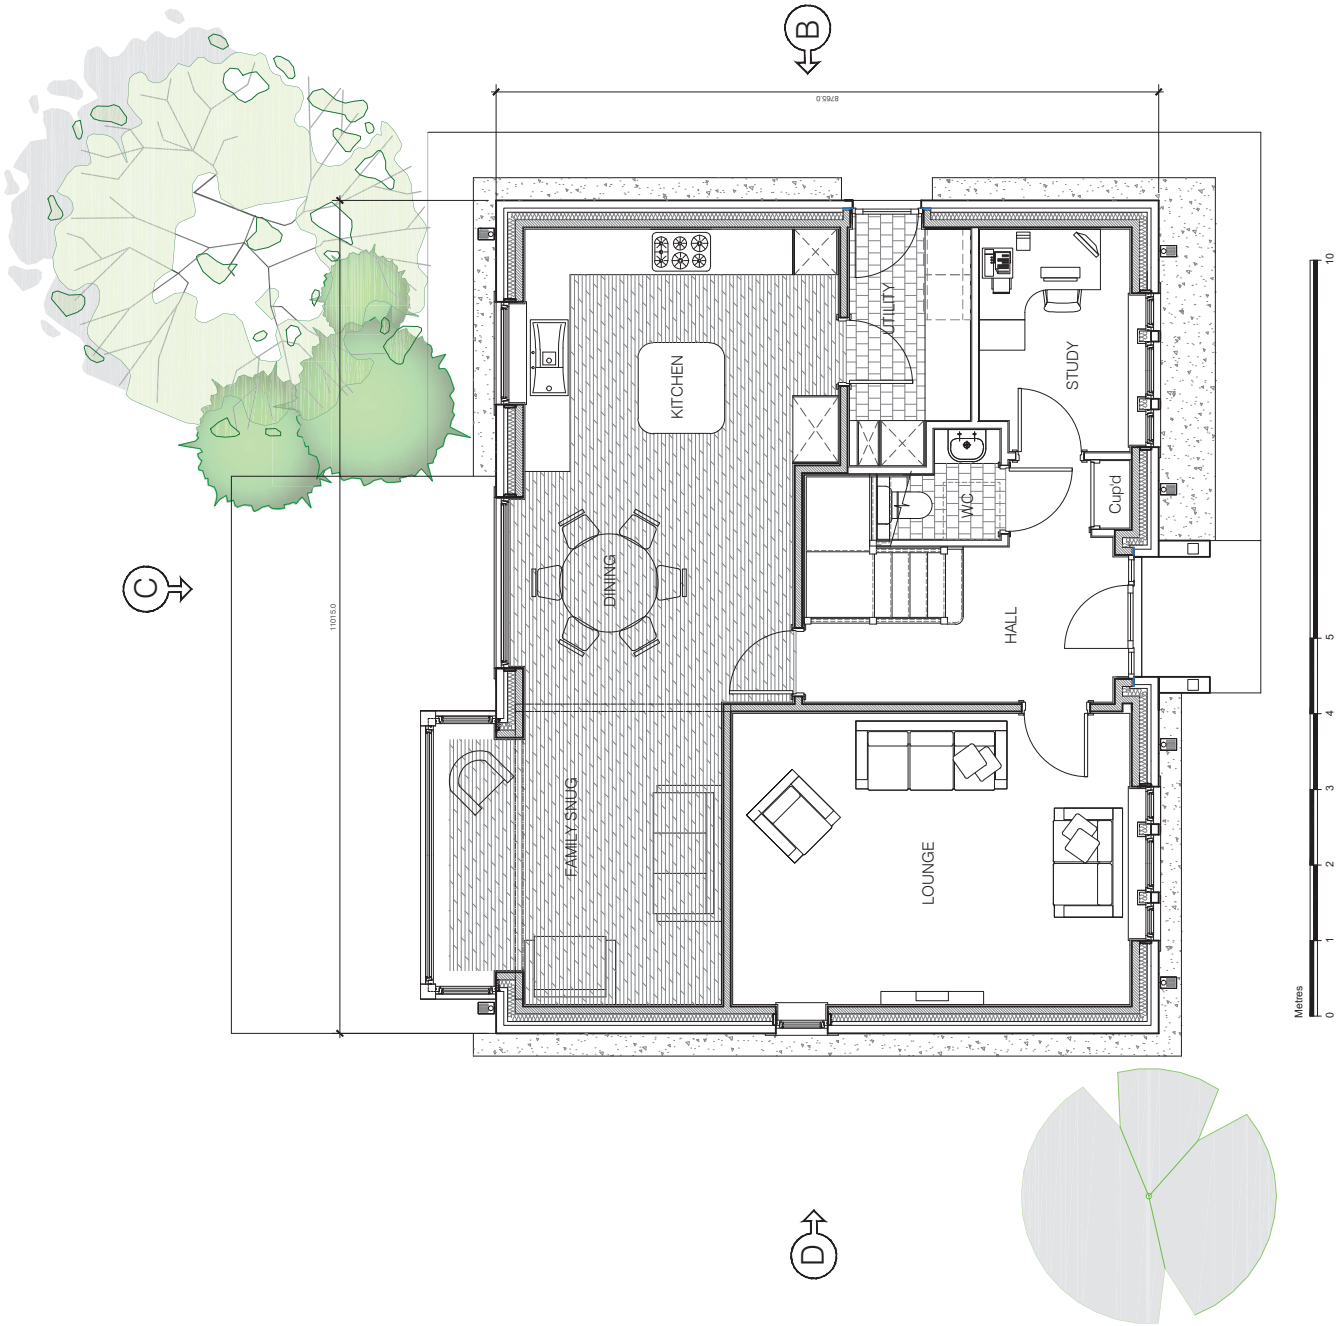

ground floor plan

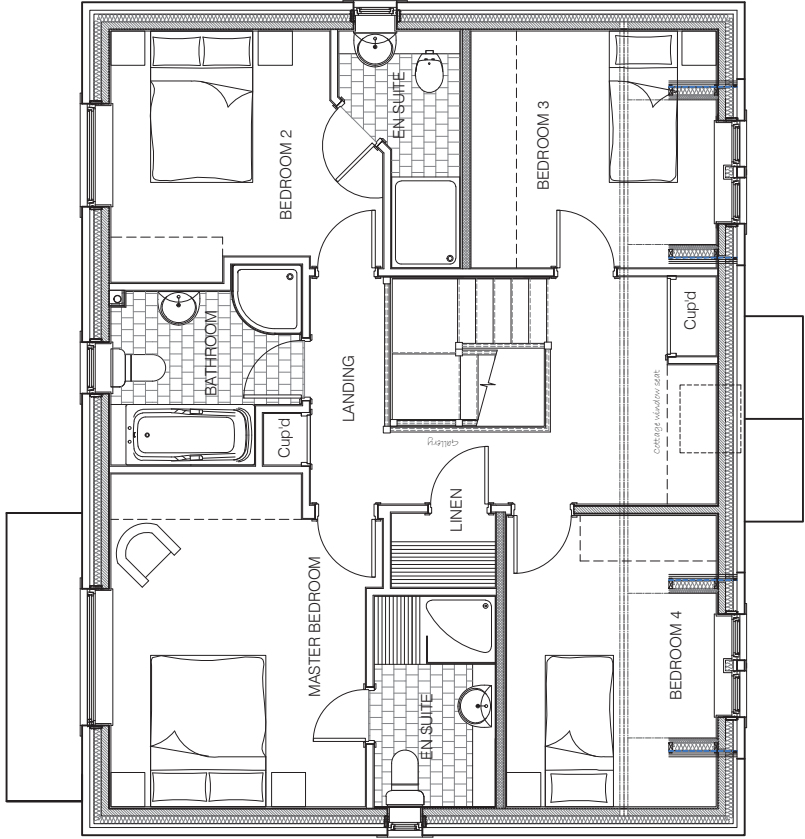

first floor plan

Proposed
The Lingmoor
Plots 2 & 3 (H)
4 Bed House - 1800 sq ft
FLOOR PLANS

NORTH PARK RHEDA
PHASE 2
KCS Agriculture Limited

CONCEPT SUPPORT L33
PROJECT DEVELOPMENT

Edenpark
1 Meadow Field
Edenpark Road Ends
Carnegie
CA6 4HE
TEL: 01228 672332

File: CS RH HT Ho Lingmoor
Date: 07/10/21
Dwg No: RH L1 02
Scale: 1:50 (A1) or 1:100 (A3)
Rev: