


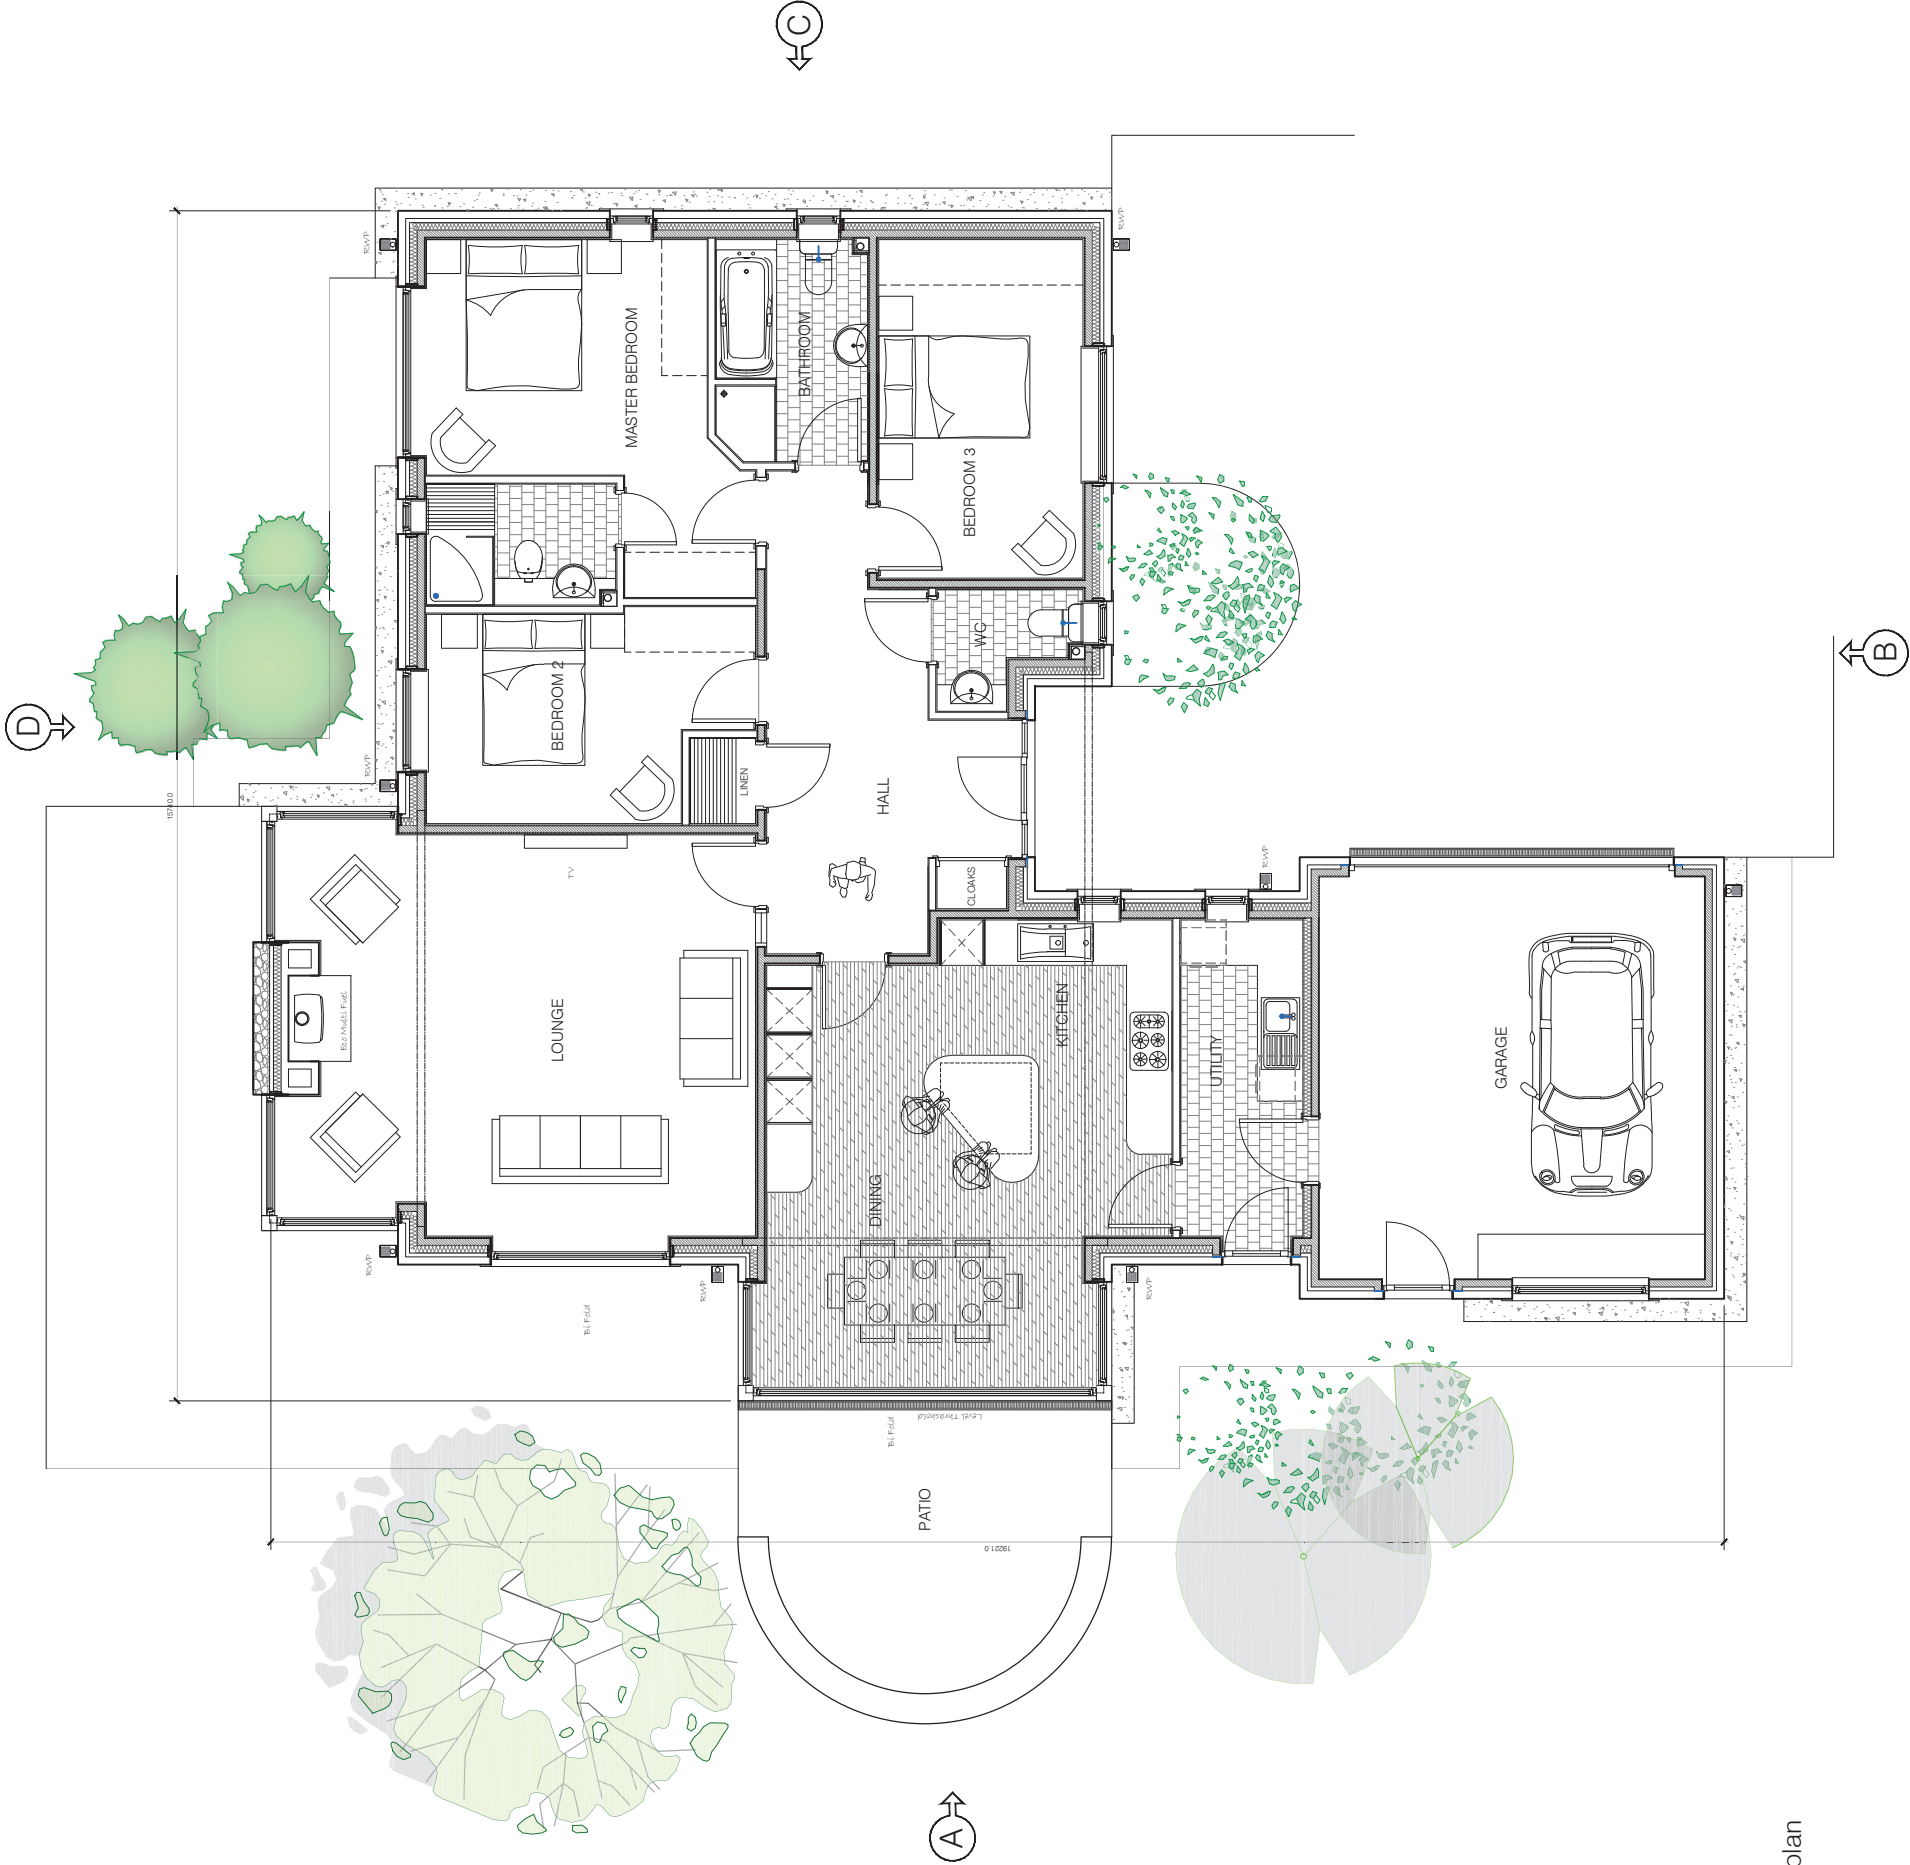

floor plan

Proposed
The Loughrigg
Plots 10 & 17 (H)
3 Bed Bungalow. 1499 sq ft.
FLOOR PLAN

NORTH PARK RHEDA
PHASE 2
KCS Agriculture Limited

CONCEPT SUPPORT LUS
PROJECT DEVELOPMENT

Edinburgh
1 Meadow Field
Edinburgh Road Ends
Craighall
CA6 4HE
TEL UK: 01228 672032

Dwg No: RH Lo 02
Date: 28/06/21
Scale: 1:50 (A1) or 1:100 (A3)

Rev:

Stage
PLANNING DWG