
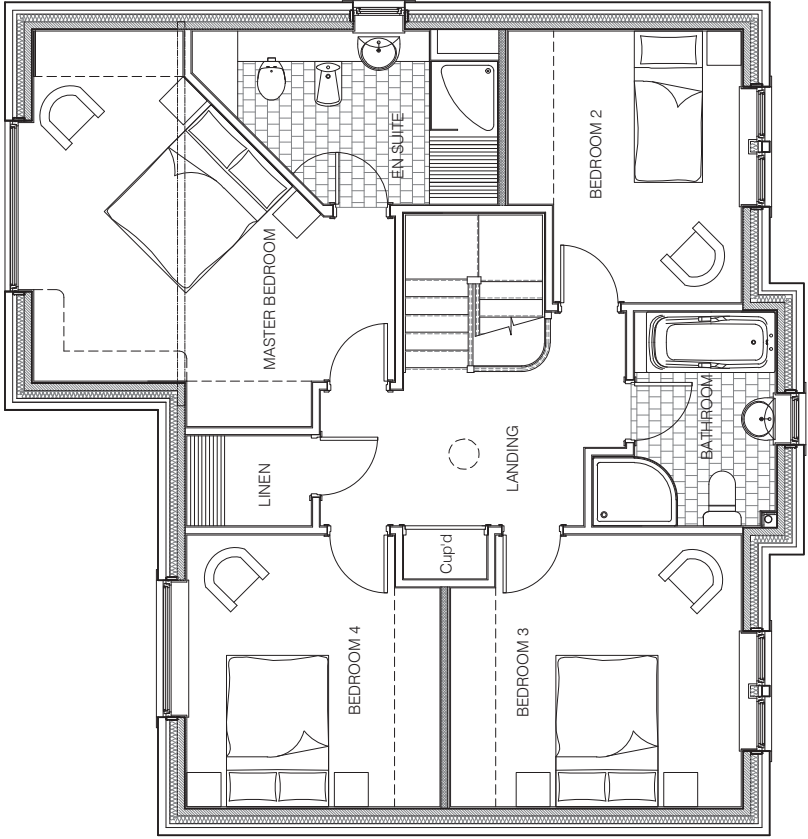


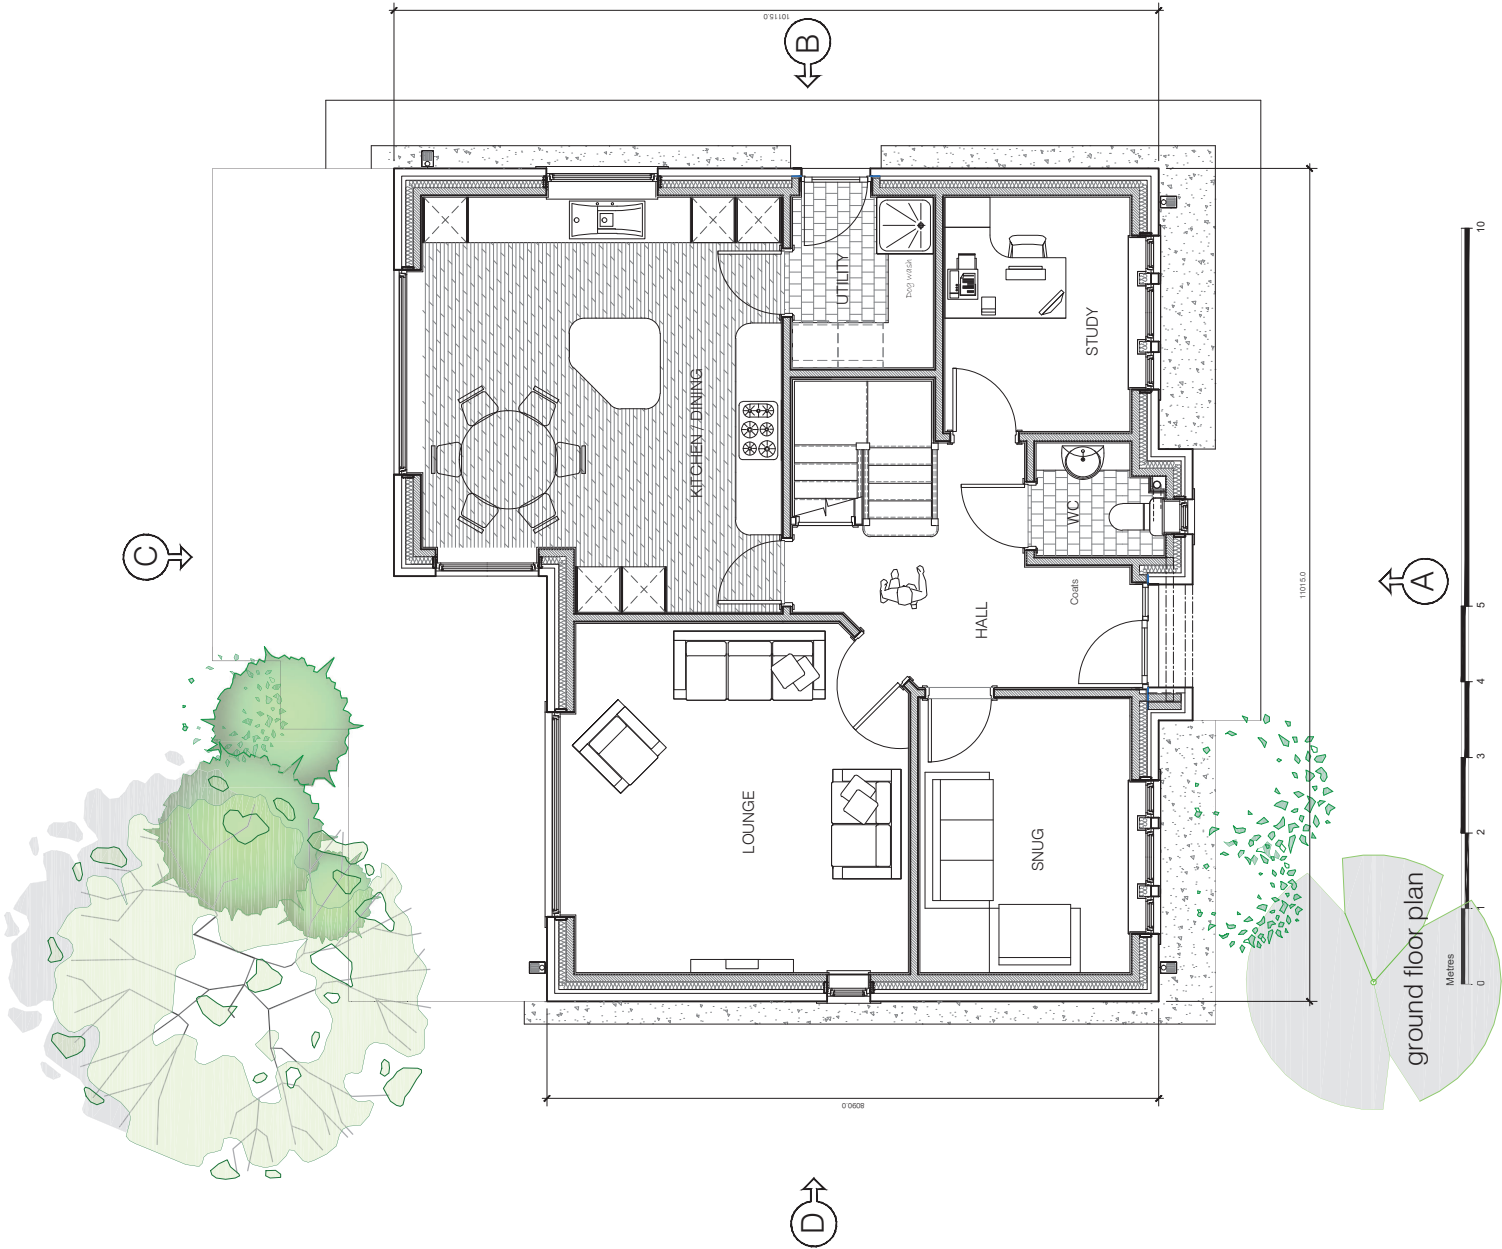

first floor plan

Proposed
The Skiddaw
Plots 7 & 9 (H)
4 Bed House, 1838 sq. ft.
FLOOR PLANS

NORTH PARK RHEDA
PHASE 2
KCS Agriculture Limited

CONCEPT SUPPORT L3
PROJECT DEVELOPMENT

Edenpark
1 Meadow Field
Edenpark Road Ends
Carnegie
CA6 4HE
TEL: 01228 672332

Dwg No: PH Sk 02
Date: 28/09/21
Scale: 1:50 (A1) or 1:100 (A3)

Rev:

Stage: **PLANNING DWG**