



Ground Floor

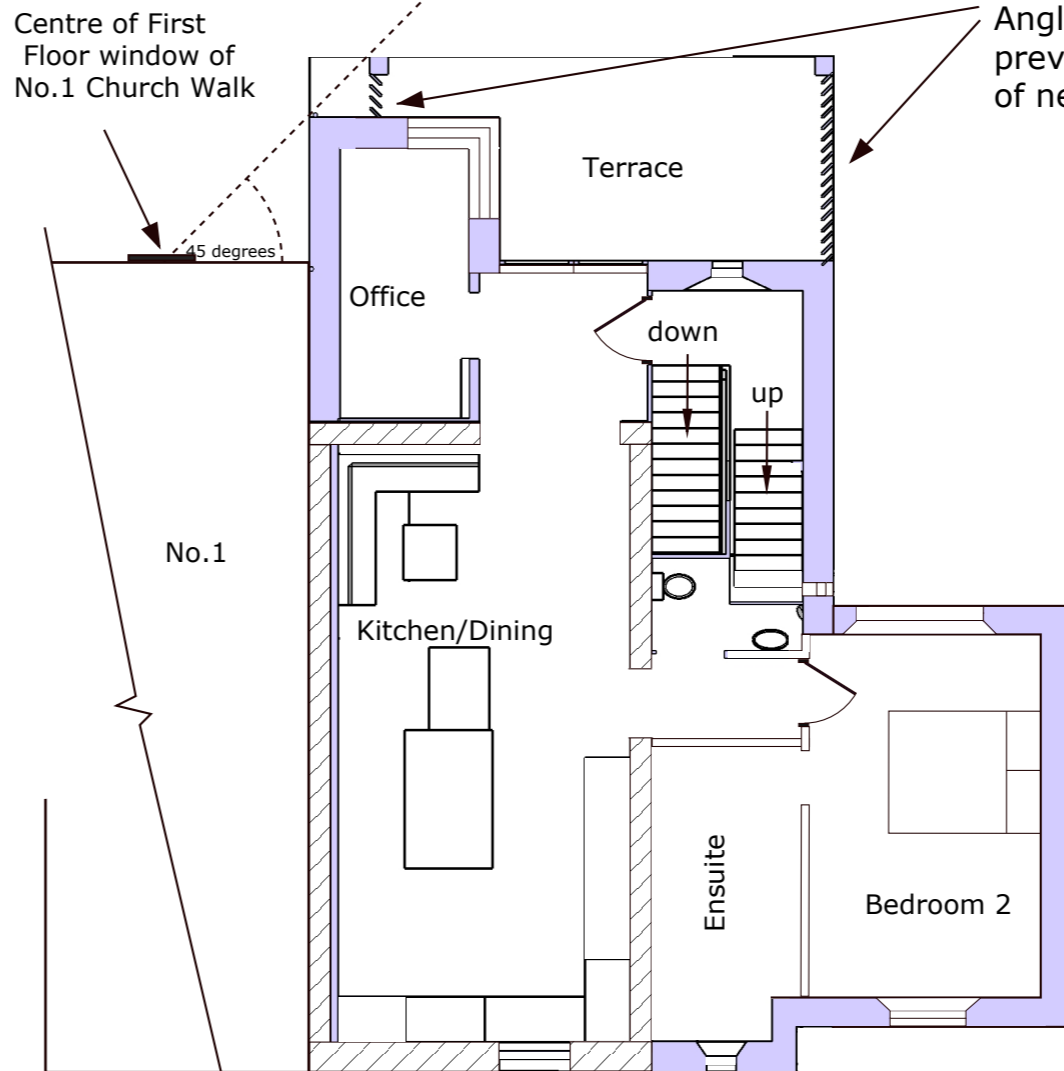


First Floor

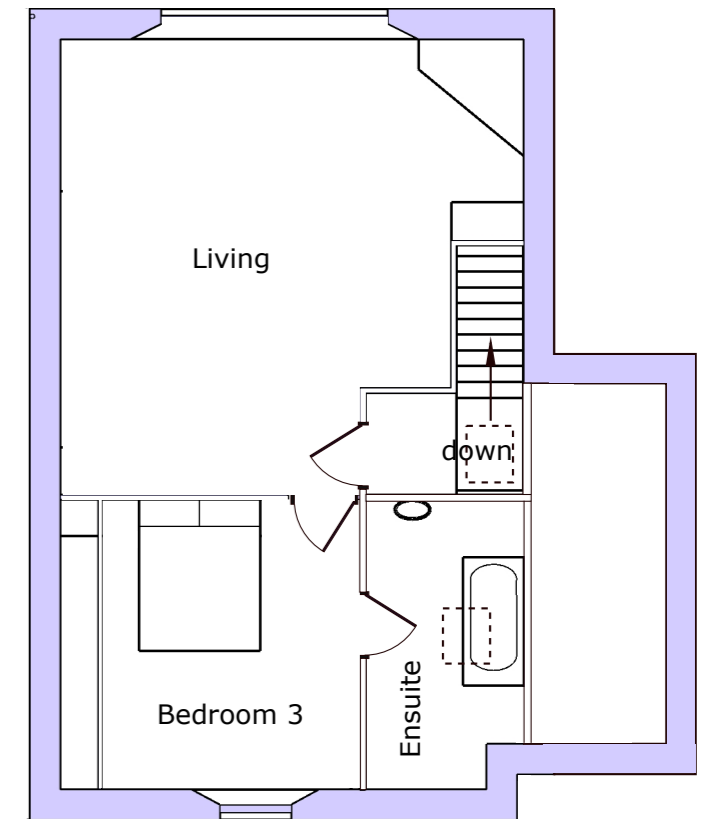


Second Floor

Roof Plan

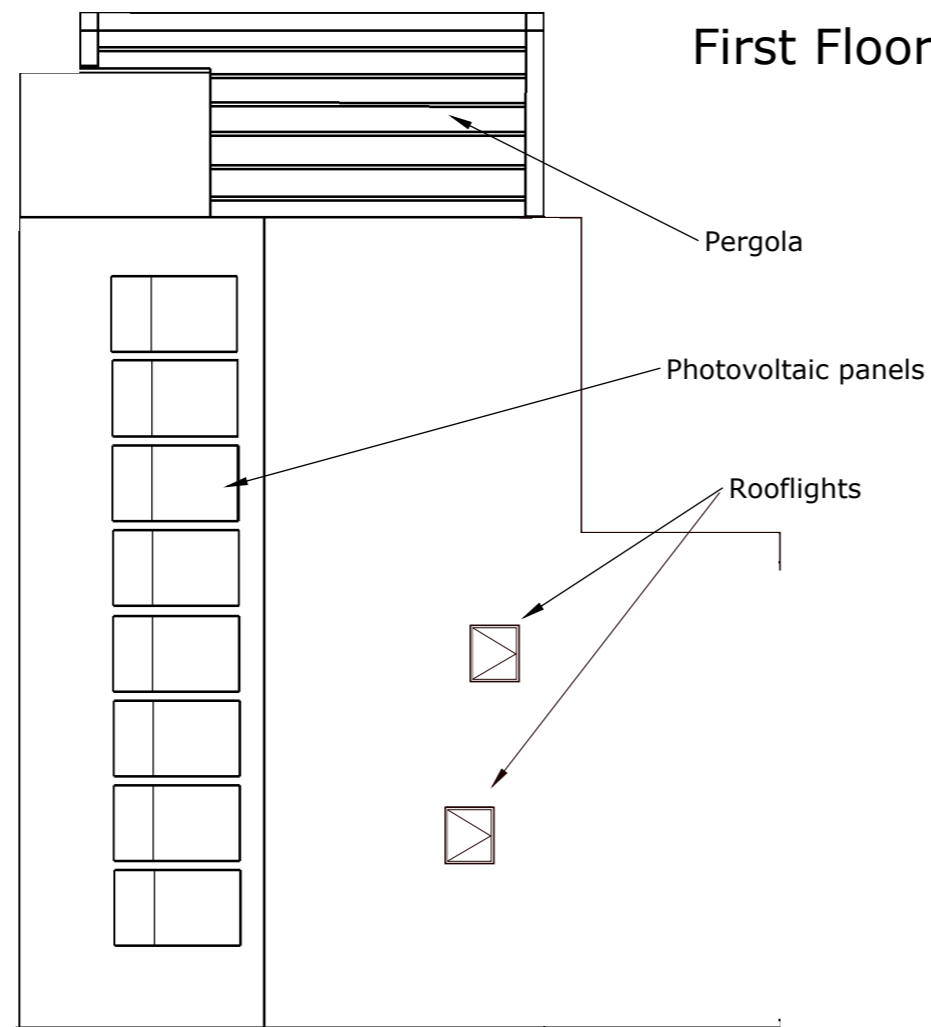


Key

 

Existing external brick wall



Proposed external insulated wall

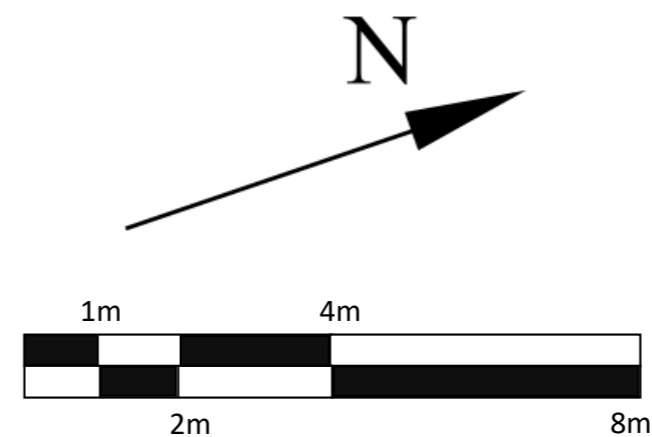

scale 1:100 @A3

**2 Church Walk, Millom  
LA18 5BZ**

**Drawing No: 31PP**

**PROPOSED PLANS**

Version: 3.0

Date: 10/6/23

Drawn by: Marc Almond

Phone: 079 6318 4578

Email: marc.s.almond@gmail.com