


SCALE BAR 1:100

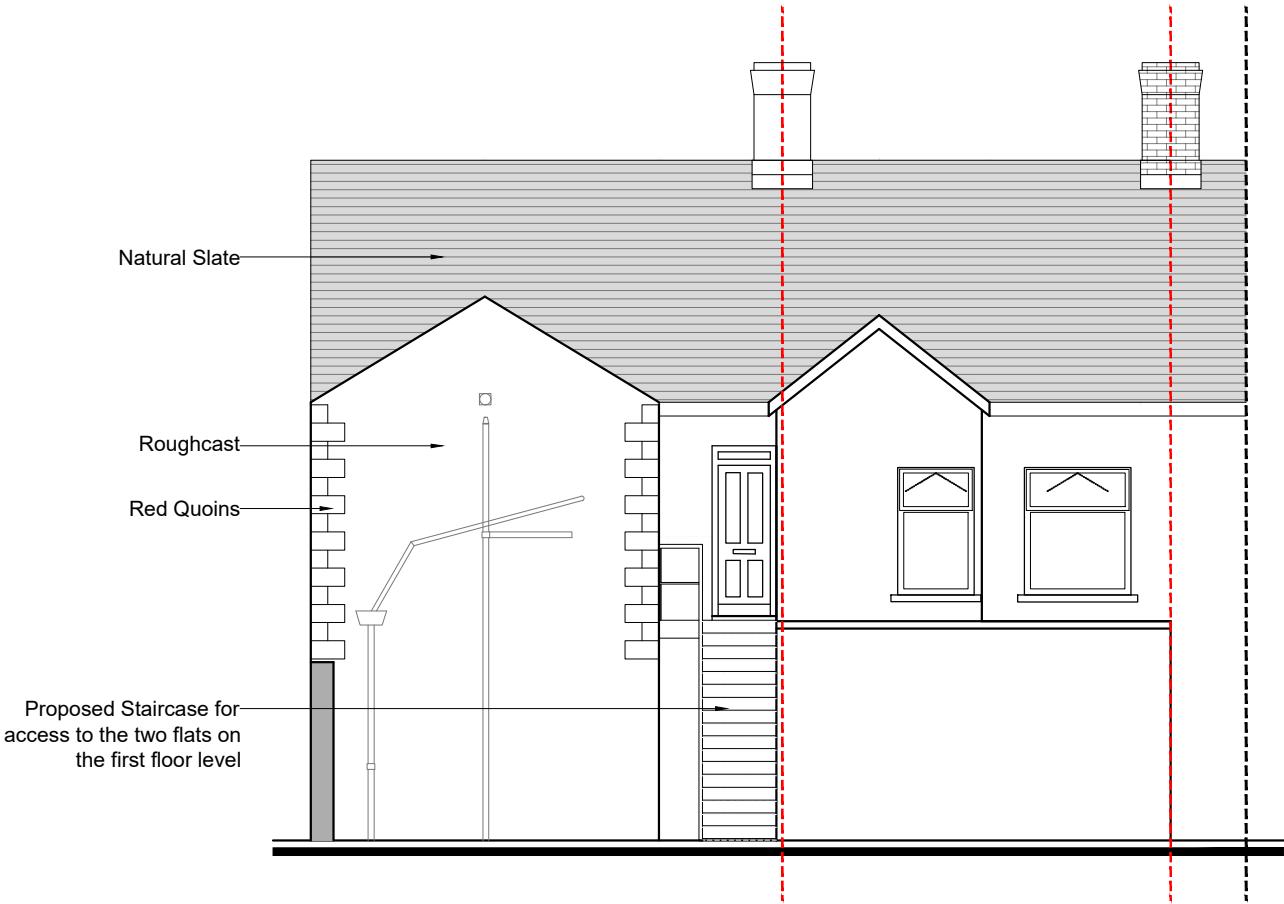

PROPOSED REAR ELEVATION
Scale 1:100 @ A3

Notes.
This drawing is protected by copyright and must not be copied or reproduced without the written consent of M&P Gadsden Consulting Engineers Ltd. No dimensions are to be scaled from this drawing. All dimensions and sizes to be checked on site. ©

Rev.	Date.	Notes.	Init.
------	-------	--------	-------

Client: P&L Enterprise (Cumbria) Ltd
Project: Bargain Booze
27 Wellington St
Millom
LA18 4DF

Drawing Title.
PROPOSED REAR ELEVATION

Status.
PLANNING APPLICATION

Date. 29/09/20	Drawn. TV	Scale. 1:100 - A3
Drawing No. 19390-PL-08	Revision.	

M & P Gadsden
Consulting Engineers Ltd



Unit 20
Meetings Industrial Estate
Park Road
Barrow-in-Furness
Cumbria
LA14 4TL

Tel: 01229 813333

Web: www.mpg-consulting.co.uk
E-mail: mpg@mpg-consulting.co.uk