 

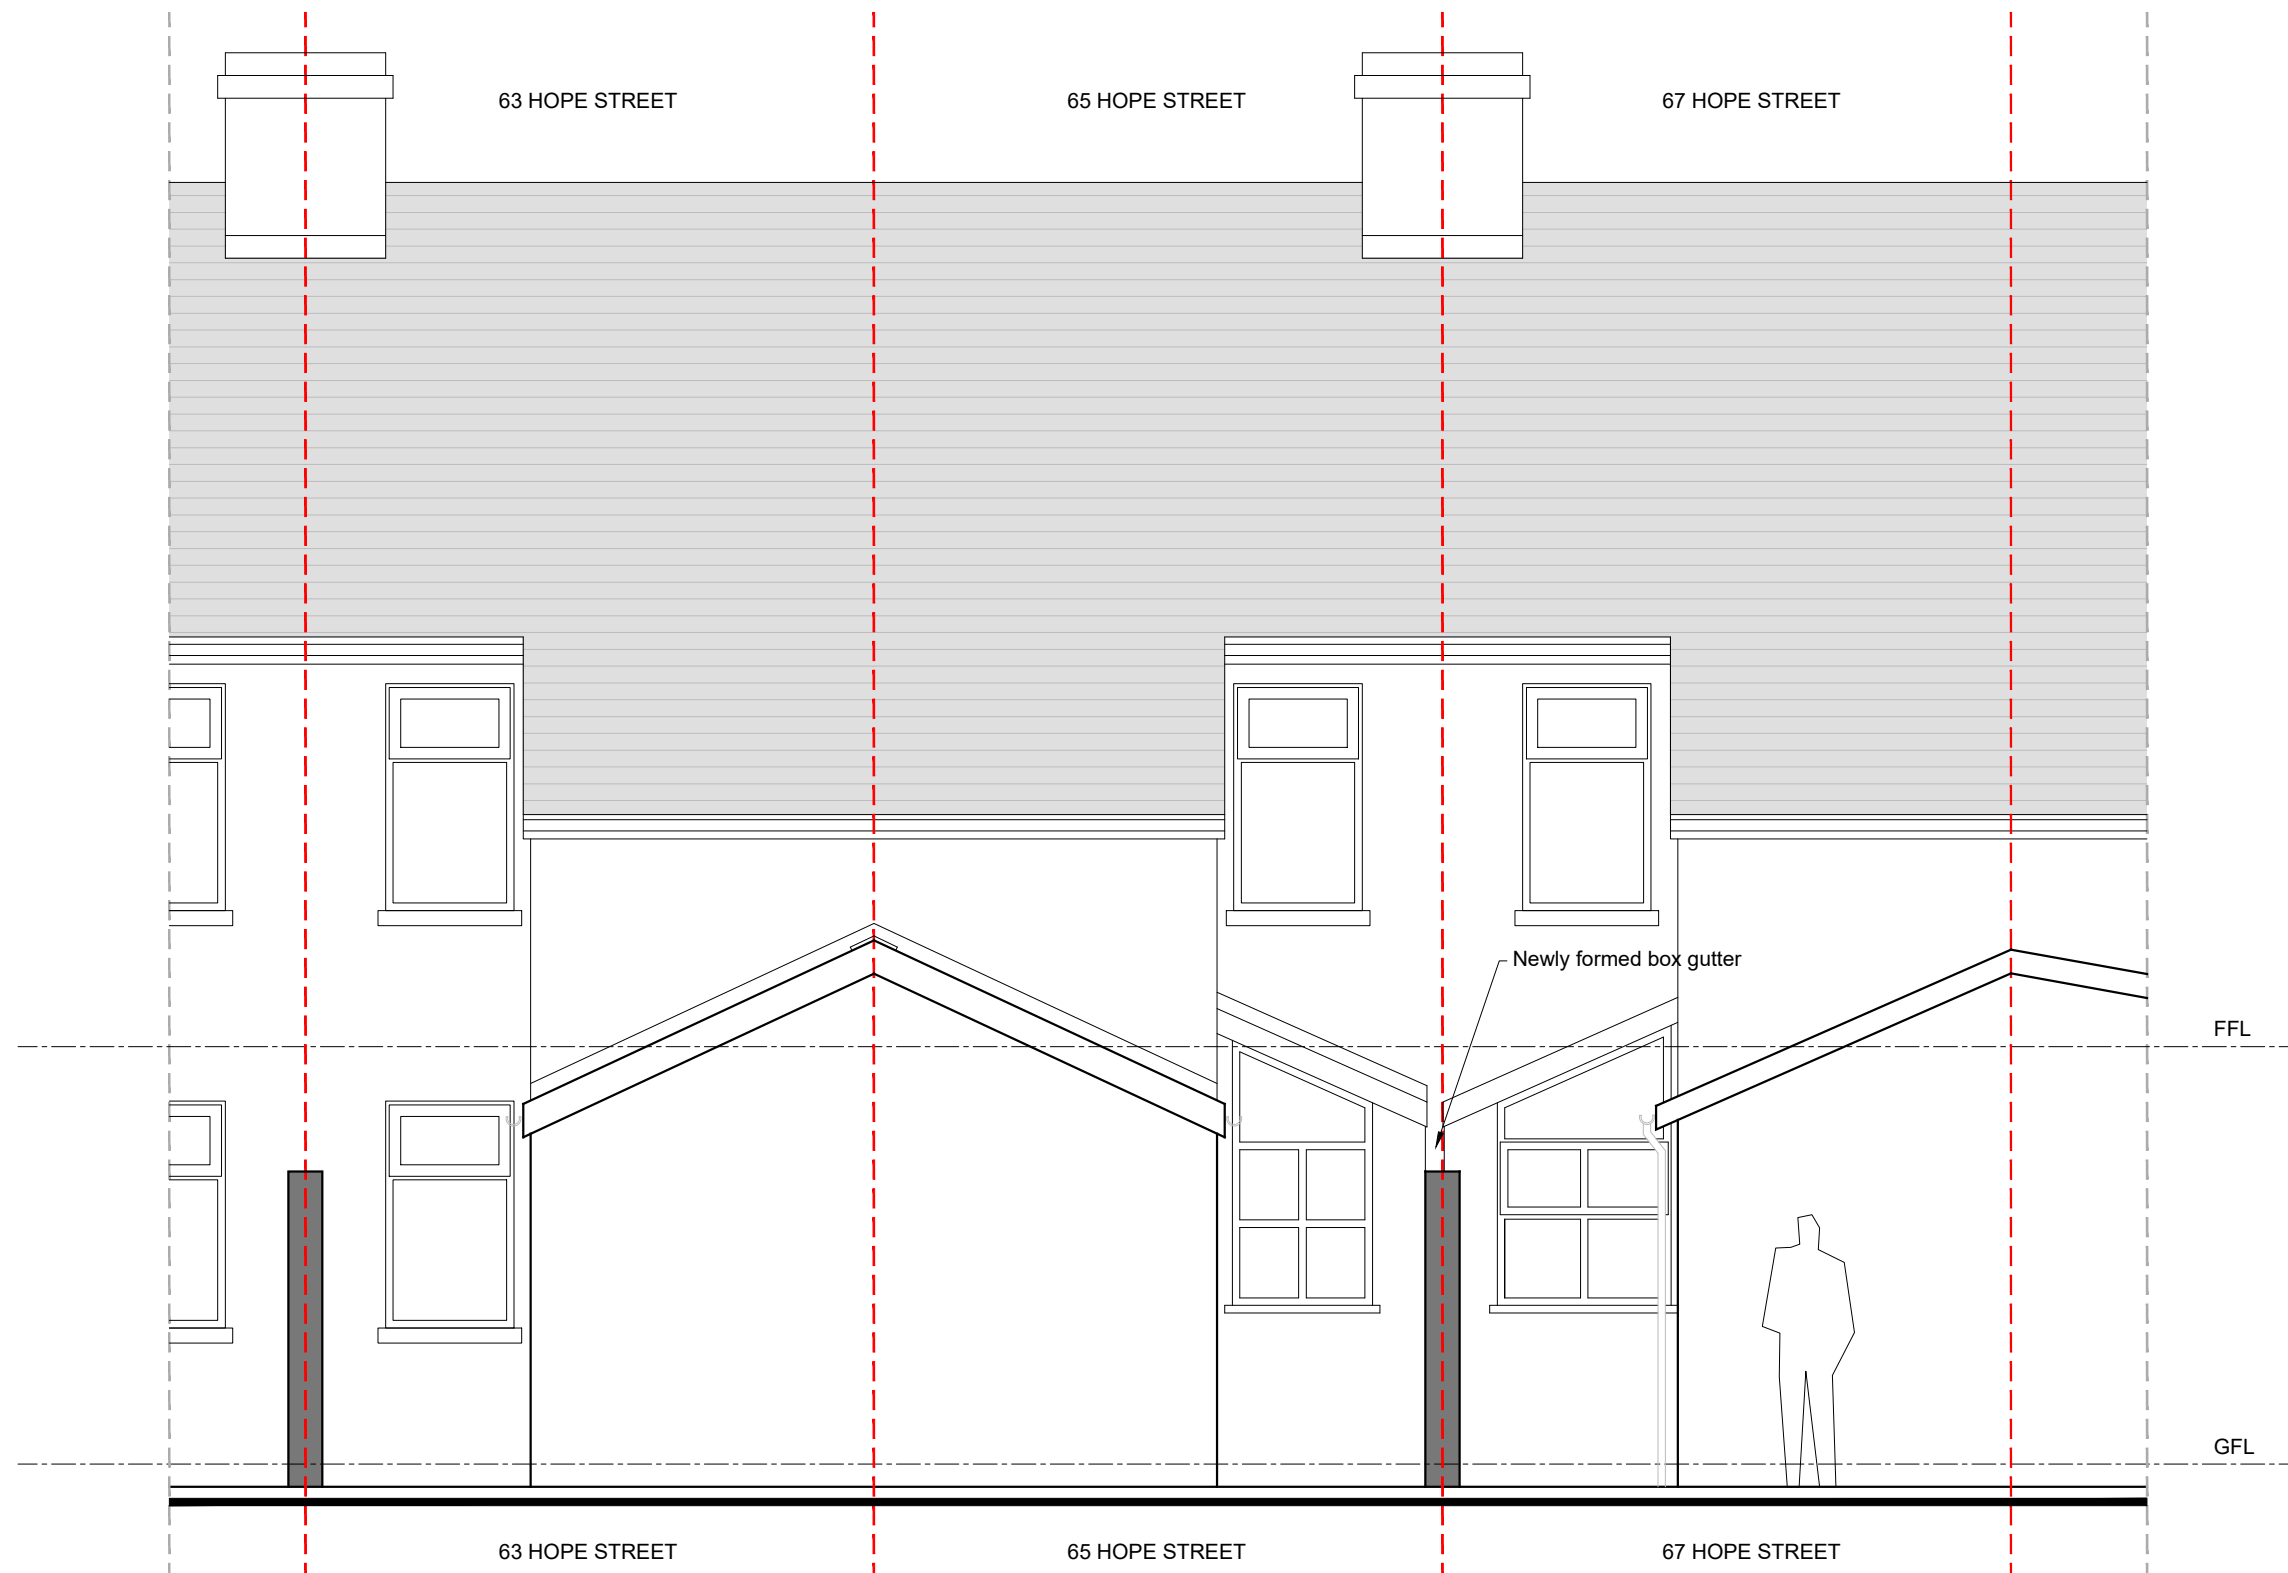


1 : 50

LEGEND

-  EXISTING STRUCTURE
-  DEMOLITIONS



A	19/08/21	PRELIMINARY ISSUE	TV
Rev.	Date.	Notes.	Init.

Notes:
This drawing is protected by copyright and must not be copied or reproduced without the written consent of M&P Gadsden Consulting Engineers Ltd. No dimensions are to be scaled from this drawing. All dimensions and sizes to be checked on site. ©

Client: As if by Magic Ltd

Project: **Architectural Works**
@63/65 Hope Street
Millom
Cumbria
LA18 4JW

Drawing Title:
PROPOSED REAR ELEVATION

Status:
BUILDING REGULATIONS

Date.	19/08/21	Drawn.	TV	Scale.	1:50 @A3
-------	----------	--------	----	--------	----------

Drawing No.	21235-BR-501	Revision.	A
-------------	--------------	-----------	---

1 PROPOSED REAR ELEVATION
Scale 1:100

M & P Gadsden
Consulting Engineers Ltd



Unit 20
Meetings Industrial Estate
Park Road
Barrow-in-Furness
Cumbria
LA14 4TL

Tel: 01229 813333

Web: www.mpg-consulting.co.uk
E-mail: mpg@mpg-consulting.co.uk