




PART SIDE ELEVATION (N)

PART SIDE ELEVATION (S)

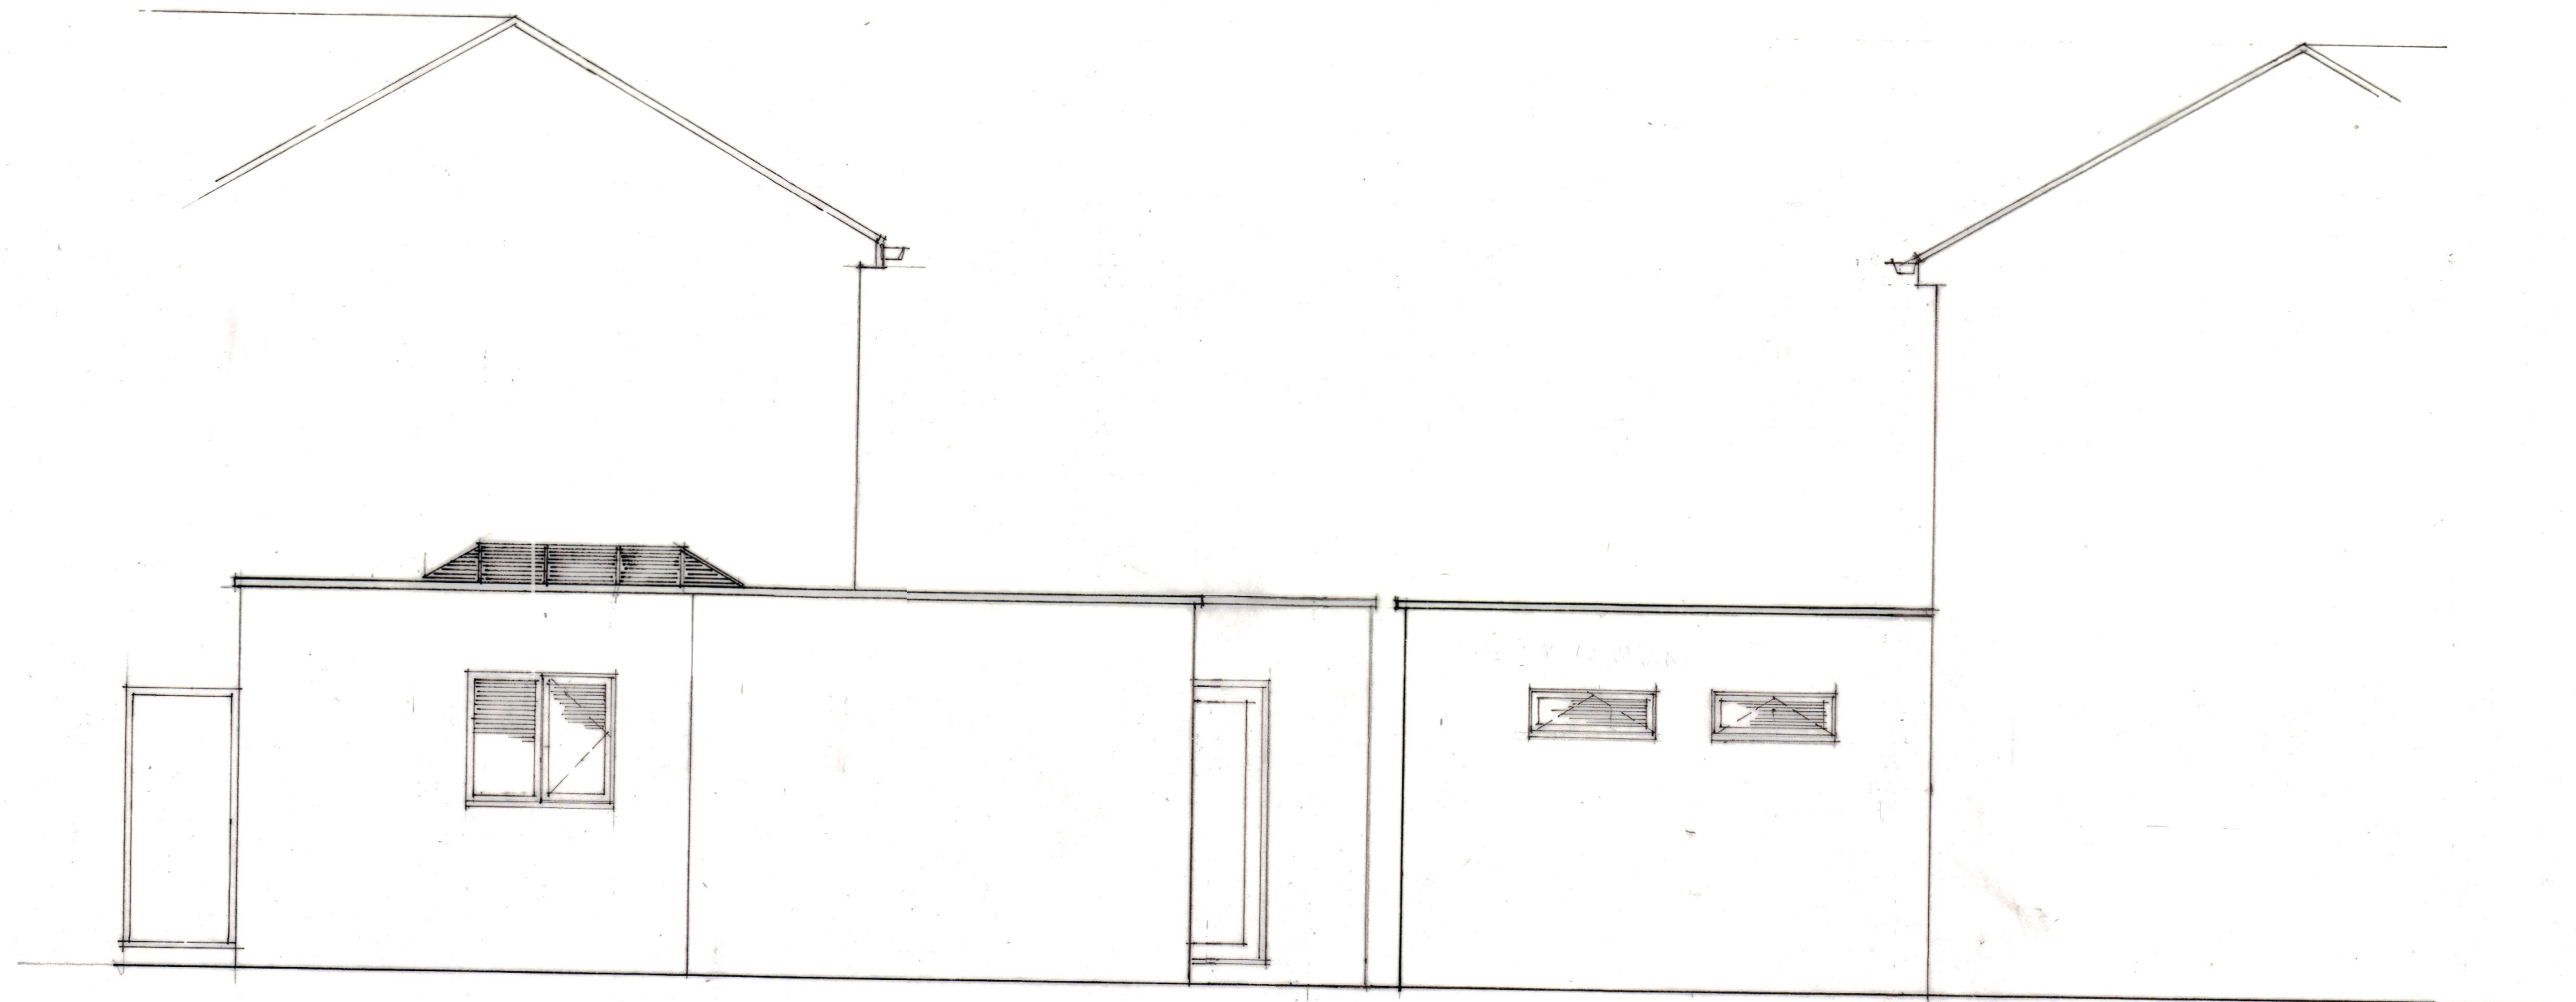

REAR ELEVATION (W)

PROPOSED SINGLE STOREY EXTENSIONS TO FORM LARGER
KITCHEN / FAMILY ROOM AND SUNROOM.
GRACE VILLA, DISTINGTON, CA14 4PX
FOR MR AND MRS D CHAN

PROPOSED ELEVATION

SCALE 1:50

OCTOBER 2021

DC/3