



Any dimensions shown should be checked on site and discrepancies reported to the Architect prior to construction. Designs are not coordinated with engineer projects. Do not scale for construction purposes.

Existing
Proposed

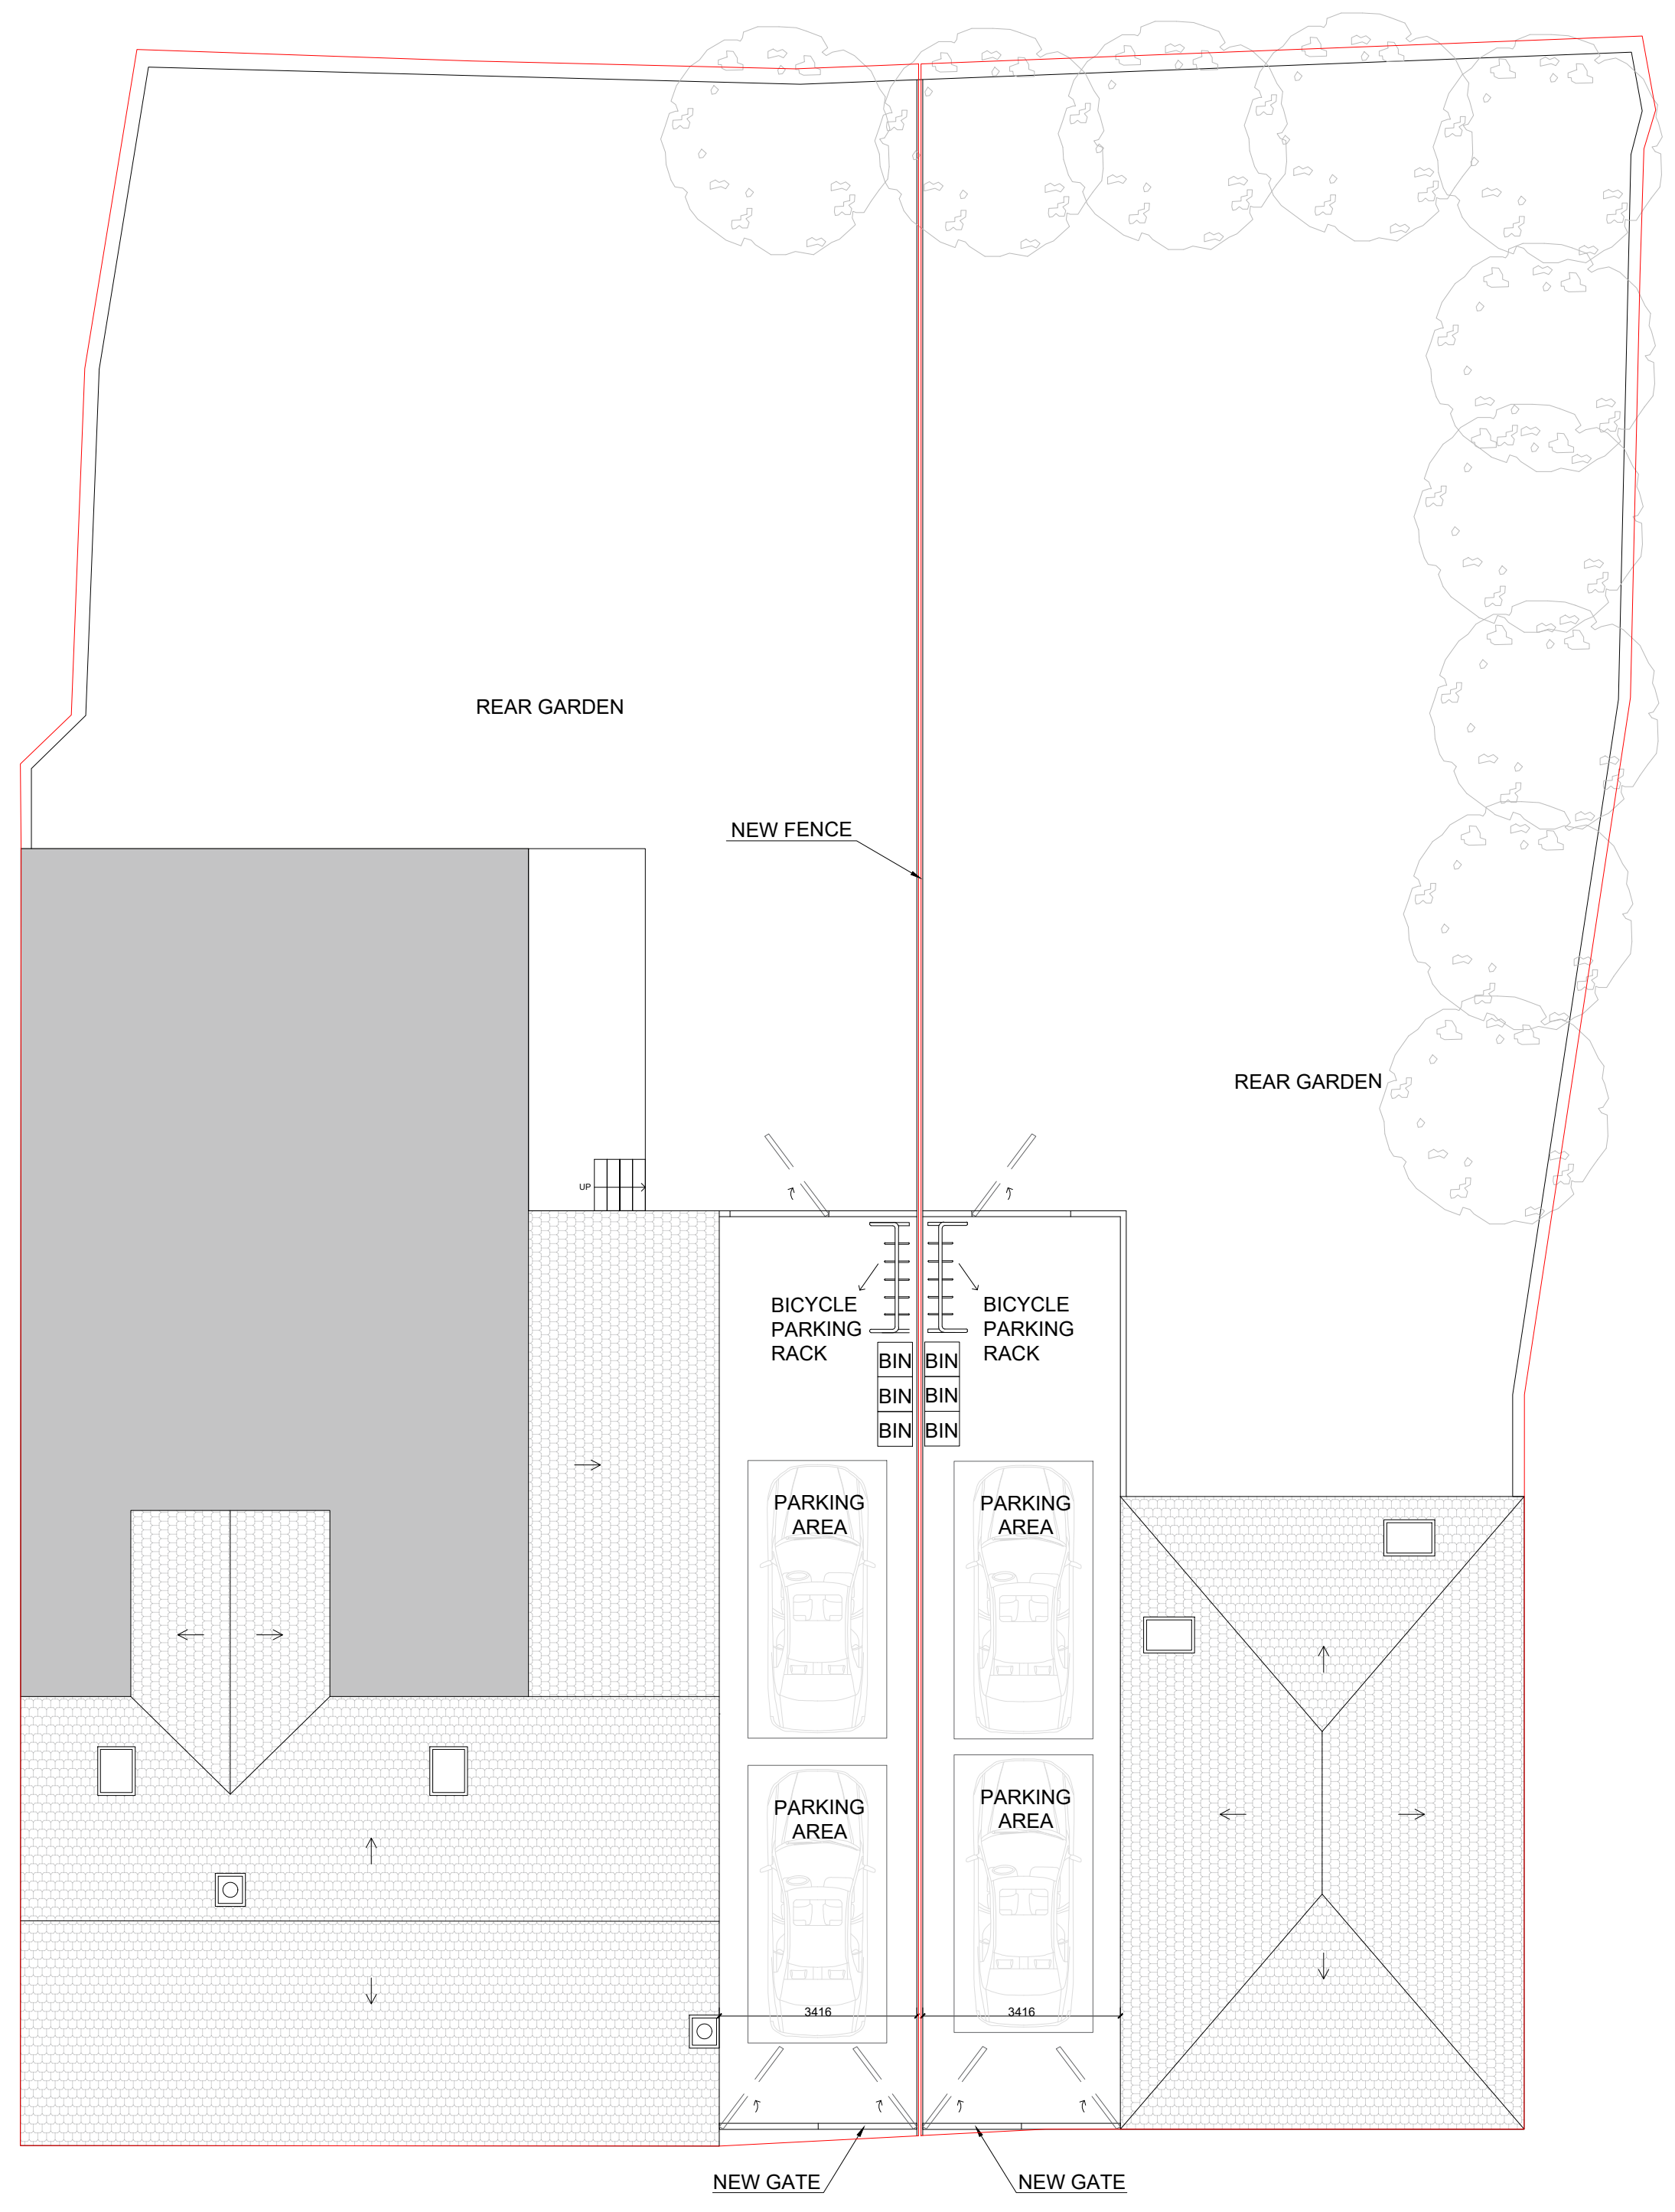

Proposed Roof Plan

 

Drawing Name	
Proposed Plan3	
Project Address	
The Royal Road, Nursery Road, Beckermet, CA21 2XB	
Scale	Date
1/100 at A2	22.12.2023
Designer	
BB	V4
Drawing No.	
TheRoyalRoad_ ProposedPlan3_V4	



Planning By Design Ltd
www.planning-by-design.co.uk
hello@planning-by-design.co.uk