



NORTH EAST ELEVATION

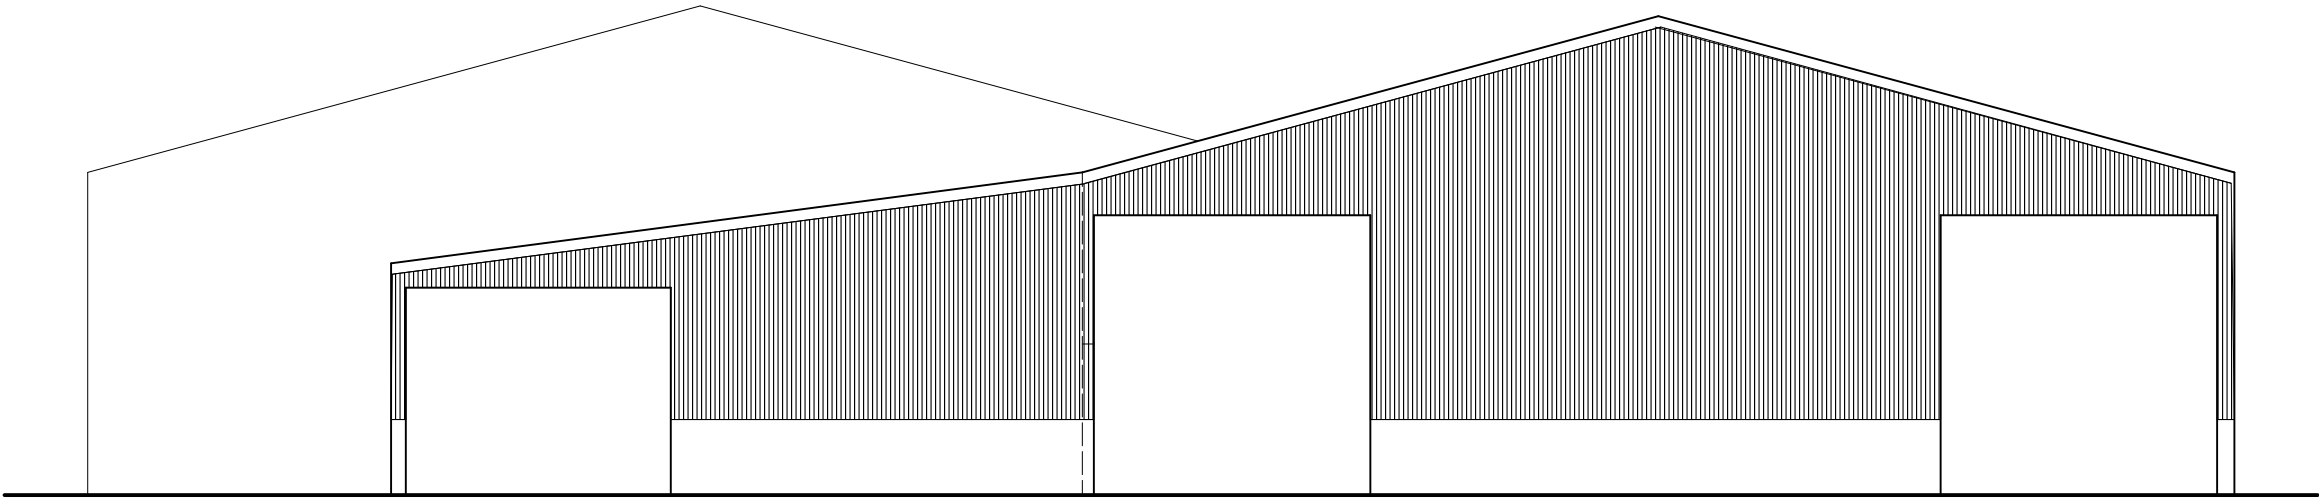

NORTH WEST ELEVATION

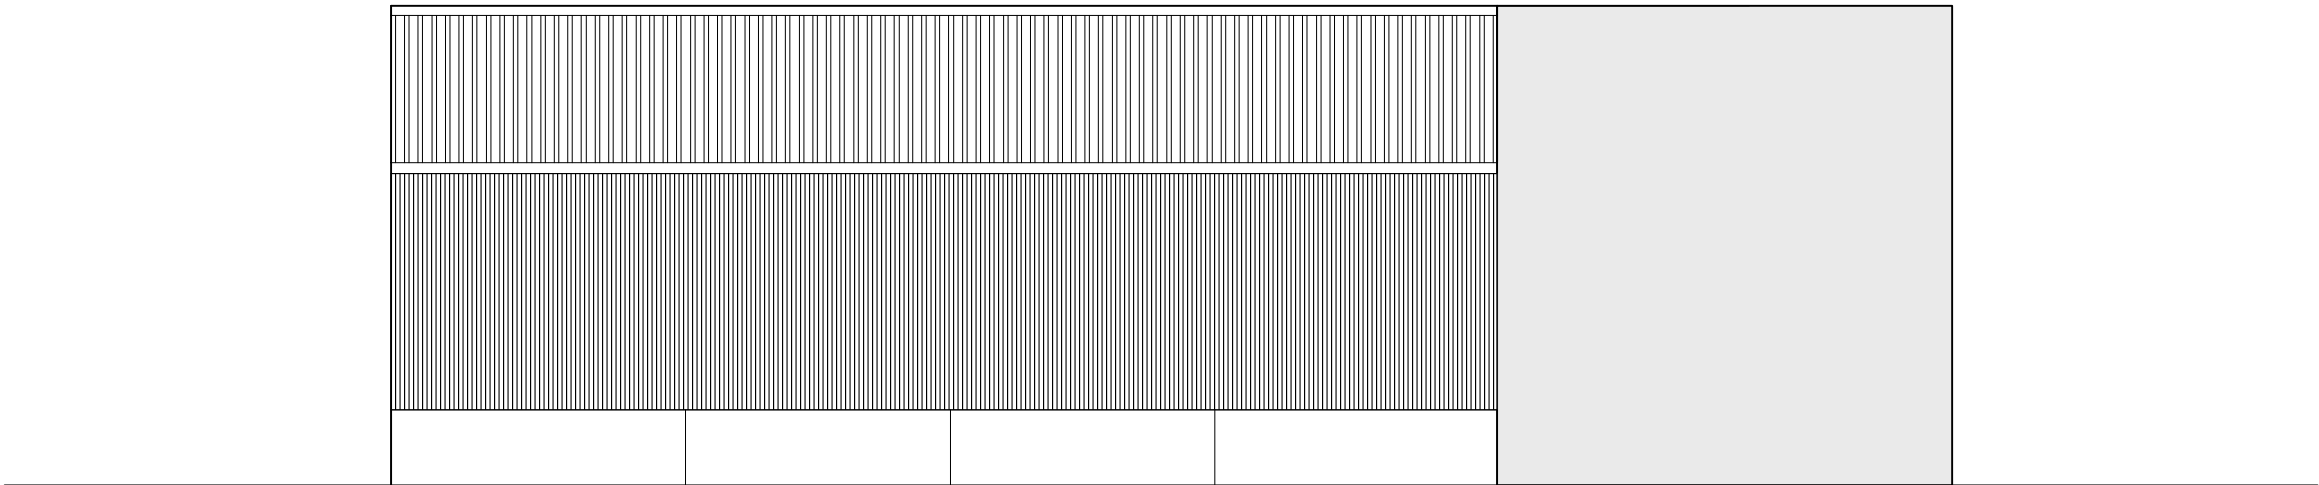

SOUTH WEST ELEVATION

CLIENT : MR & MRS RICHARDSON

LOCATION : FLEMING HALL, GOSFORTH

PROJECT : CATTLE HOUSING

DWG TITLE : AS PROPOSED BUILDING

ISSUE :

JOB NO : M167

DWG No : 10

REV -

**FULL  
PLANNING**

DATE : 18 MARCH 2025

SCALE : 1 :100 @A3

ALL DIMENSIONS TO BE CHECKED ON SITE  
FIGURED DIMENSIONS TO BE TAKEN IN PREFERENCE  
TO SCALED DIMENSIONS  
COPYRIGHT MITCHELLS AUCTION COMPANY

**Mitchells** SINCE 1873  
LAND AGENCY & PROFESSIONAL SERVICES  
MITCHELLS AUCTION COMPANY  
LAKELAND LIVESTOCK CENTRE  
COCKERMOUTH, CUMBRIA, CA13 0QQ  
TEL 01900 822016