


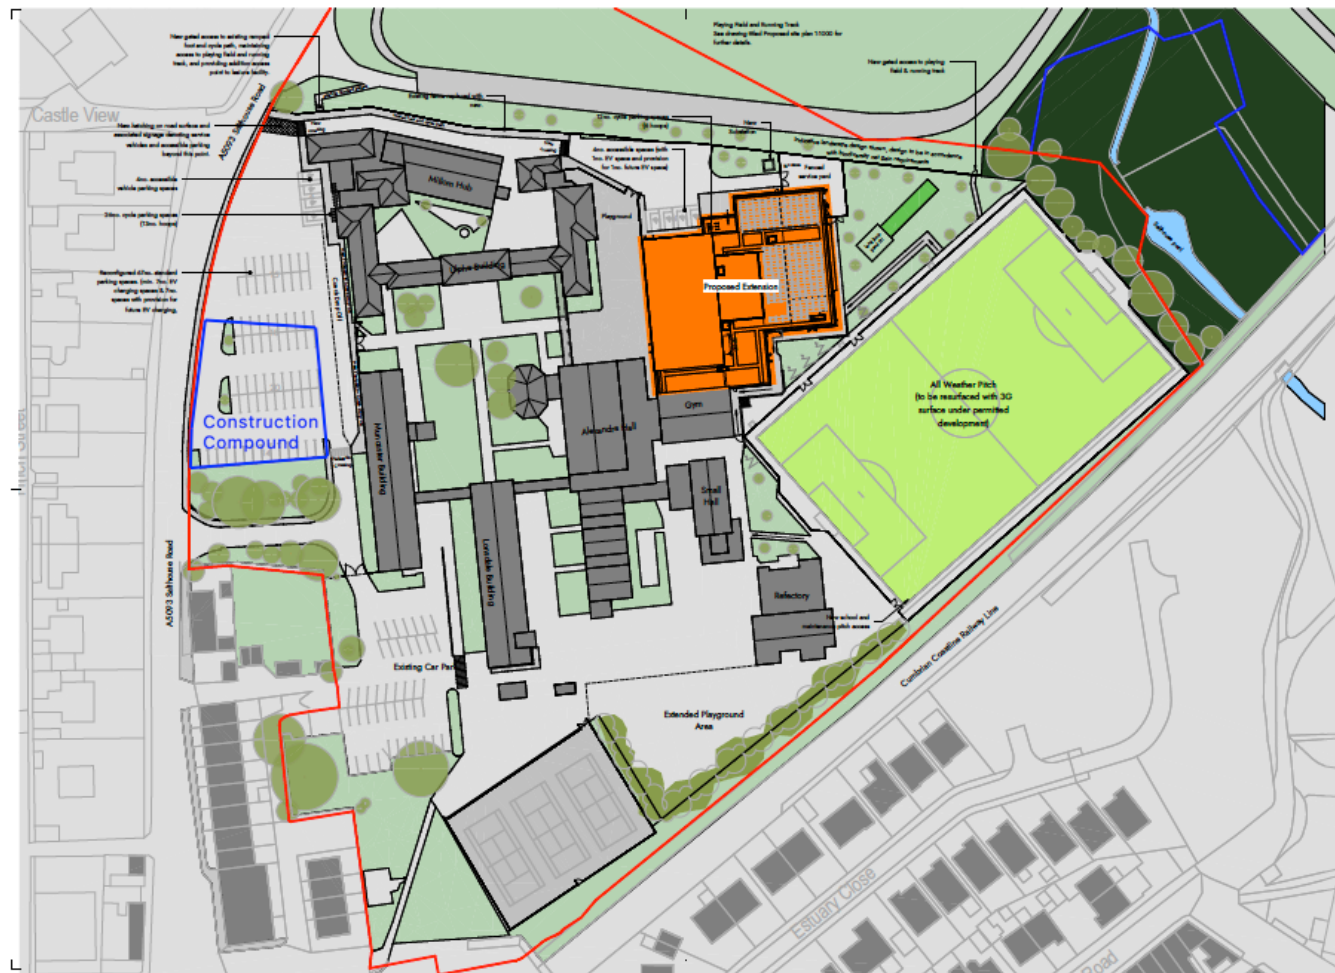

0m 10m 20m 30m 40m 50m
VISUAL SCALE 1:500 @ A1

[illegible]

Drawing		Proposed Site Plan		Notes	
				C - Conting	
Project		Client name		Title page	
Millenn Activity & Leisure Centre		Thomas Armstrong Construction		4 - Technical Des	
Date	Drawn by	Scale 1:10	Drawing number	Revision	
14/08/2024	BM	1 : 500	24015 - 2001E	E	