

SCALE BAR 1:200

 

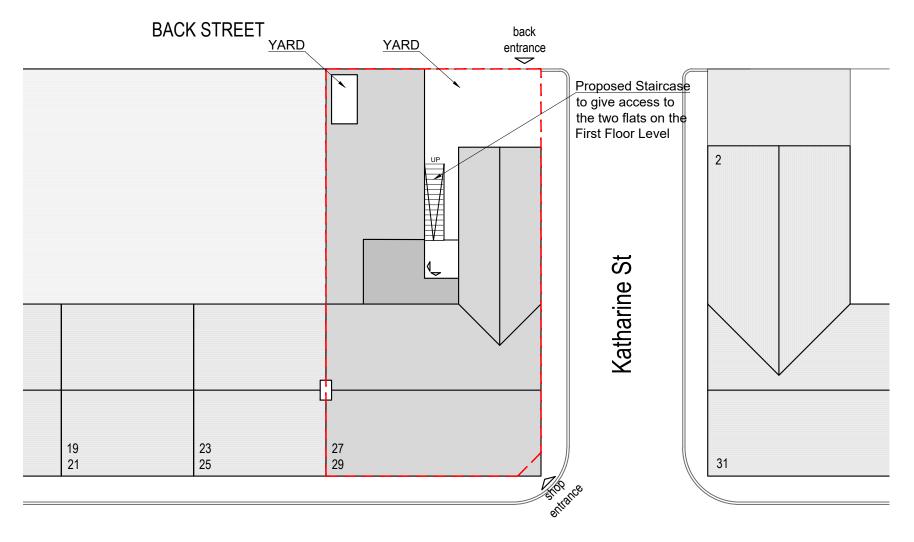

Wellington St

PROPOSED SITE PLAN

Scale 1:200 @ A3

LEGEND

-- - APPLICANT SITE

Notes.

This drawing is protected by copyright and must not be copied or reproduced without the written consent of M&P Gadsden Consulting Engineers Ltd. No dimensions are to be scaled from this drawing. All dimensions and sizes to be checked on site. ©

Date. Notes.

Client: P&L Enterprise (Cumbria) Ltd Project: Bargain Booze

27 Wellington St Millom LA18 4DF

Drawing Title.

PROPOSED SITE PLAN

M & P Gadsden

Consulting Engineers Ltd



Unit 20 Meetings Industrial Estate Park Road Barrow-in-Furness Cumbria LA14 4TL

Web: www.mpg-consulting.co.uk E-mail: mpg@mpg-consulting.co.uk