

ISO A2 -
420mmx594mm



CDM NOTES

FOR CONSTRUCTION PHASE
CDM NOTES, PLEASE REFER TO
DRAWING NUMBER A00-XX-01

FINAL CONSTRUCTION ISSUE

THIS DOCUMENT REPRESENTS NORR'S FINAL CONSTRUCTION INFORMATION. IT IS UNVERIFIED BY DIMENSIONAL SURVEY AND DISCREPANCIES MAY EXIST WITH ACTUAL BUILT FABRIC DUE TO NORMAL CONSTRUCTION TOLERANCES OR THE USE OF ALTERNATIVE SYSTEMS OR PRODUCTS.

THIS DRAWING HAS BEEN PRODUCED IN A BIM ENVIRONMENT AS PART OF A COLLABORATIVE DESIGN PROCESS. IT THEREFORE CONTAINS BIM MODEL INFORMATION PROVIDED BY OTHER DESIGN CONSULTANTS AND/OR SPECIALIST SUBCONTRACTORS FOR THE PURPOSES OF DEVELOPING A COORDINATED DESIGN.

PLEASE NOTE THE DRAWINGS WERE COMPILED INCORPORATING INFORMATION SUPPLIED BY:

- BGP - CIVIL & STRUCTURAL
- DESCO - M&E
- LUMINOUS SURVEYS - EXISTING BUILDING INFORMATON
- WYG - ACOUSTICS

DRAWING TO BE READ IN CONJUNCTION WITH ALL RELATED CONSULTANT, SUBCONTRACTOR AND HEALTH AND SAFETY INFORMATION.

REFER TO FABRICATION & INSTALLATION DRAWINGS/ DETAILS FROM THE FOLLOWING SUPPLIERS/MANUFACTURERS:

- HEWITT CONTRACTORS - CLADDING
- WW WINDOWS - CURTAIN WALL & WINDOWS
- WALL OF GLASS - INTERNAL GLAZED SCREENS
- MARGRANGE - ELECTRICAL
- THOMAS ARMSTRONG - MECHANICAL
- SAYFA - WALKWAYS, LADDERS AND MANSAFE
- METALWORK SOLUTIONS - STEEL STAIRS, BALUSTRADES & HANDRAILS
- UP NORTH / GASTRO NORTH - KITCHEN
- VIVID - LIFTS
- THOMAS ARMSTRONG - INTERNAL DOORS
- COLLECTIVE DESIGN - INTERIOR DESIGN
- GROUND - SIGNAGE AND BRANDING
- AND OTHERS (PLEASE REFER TO THOMAS ARMSTRONG CONSTRUCTION Ltd. FOR FURTHER INFORMATION)

THIS DRAWING IS SUBJECT TO FULL VERIFICATION BY MEASURED AND STRUCTURAL SURVEY, ENGINEERING DESIGN, CONFIRMATION OF BOUNDARIES, EASEMENTS AND COVENANTS, FLOOD RISK ASSESSMENT, SERVICES AND UTILITIES, TOPOGRAPHICAL SURVEY, ECOLOGY ASSESSMENT, CONTAMINATION ASSESSMENT, PLANNING / BUILDING CONTROL AND HIGHWAYS APPROVAL, NOTE THESE ADDITIONAL REQUIREMENTS ARE NOT EXHAUSTIVE.

PLEASE NOTE BUILDING SURVEY INFORMATION WAS SUPPLIED BY LUMINOUS SURVEYS WITH D SITE INFORMATION FROM BEC & ORDINANCE SURVEY. NORR IN NO WAY ACCEPTS LIABILITY FOR THE ACCURACY OF THIS INFORMATION OR THAT SUPPLIED BY THIRD PARTIES.

THIS DRAWING IS SUBJECT TO FULL CONSULTATION WITH STATUTORY BODIES AND ASSOCIATED CONSENTS.

THERE IS DESIGN DEVELOPMENT YET TO TAKE PLACE THAT MAY AFFECT REPORTED AREAS, UNIT NUMBERS AND DRAWINGS, AND THEREFORE THESE DRAWINGS SHOULD BE TREATED AS APPROXIMATE. THEREFORE ANY DECISION TO BE MADE ON THE BASIS OF THESE PREDICTIONS, WHETHER AS TO PROJECT VIABILITY, PRE-LETTING, LEASE ARRANGEMENTS, INTERNAL FURNITURE/EQUIPMENT ARRANGEMENT OR THE LIKE SHOULD INCLUDE DUE ALLOWANCE FOR THE POSSIBLE INCREASE OR DECREASE INHERENT IN THE DESIGN DEVELOPMENT AND BUILDING PROCESSES. ALL AREAS ARE THEREFORE GIVEN AS APPROXIMATE ONLY AND SUBJECT TO DESIGN DEVELOPMENT.

ANY DISCREPANCIES ON THESE DRAWINGS ARE TO BE HIGHLIGHTED TO THE ARCHITECT IMMEDIATELY. DO NOT SCALE FROM THESE DRAWINGS. IF IN DOUBT PLEASE REQUEST CLARIFICATION.

DATE	REVISION	REV	DRW	CHK
03/07/18	PLANNING REVIEW ISSUE	B	MCii	RS
04/07/18	PLANNING ISSUE	C	MCii	RS
30/10/18	DRAFT TENDER SET FOR COMMENT / COORDINATION	D	MCii	CB
23/11/18	TENDER ISSUE	E	MCii	SM
07/01/19	BUS STATION OFFICE PLANNING	F	MCii	RS
24/06/19	CONTRACT ISSUE	01	SM	RS
18/02/21	FINAL CONSTRUCTION ISSUE	02	MCii	RS

This drawing has been prepared solely for the use of Energy Coast West Cumbria Ltd trading as BEC and there are no representations of any kind made by Norr Consultants Limited to any party with whom Norr Consultants Limited has not entered into a contract

This drawing must not be used, reproduced or revised without written permission.

This drawing shall not be used for construction purposes until the "CONSTRUCTION" status appears under the Sheet Status.

Constructors must only work to figured dimensions which are to be checked on site. Do not scale from hard copy drawings


Seal	Detail Symbol
<div>Detail No.</div> <div>Sheet No.</div>	

NORR

NORR Consultants Ltd.
An Ingenium International Company

Percy House, 8th Floor Percy Street
Newcastle, NE1 4PW
T: +44(0)191 222 1116 F: +44(0)191 222 1119
www.norr.com

Drawn MCii	Date 20/11/17
Checked RS	Date 20/11/17
Scale As indicated	
Client Energy Coast West Cumbria Ltd trading as BEC	
Project PROPOSED BUZZ STATION - WHITEHAVEN	
Drawing Title SITE - PROPOSED PLAN	
Sheet Status FINAL CONSTRUCTION ISSUE	
Project No. IANC17_0093	Drawing No. A10-00-01
Rev. 02	

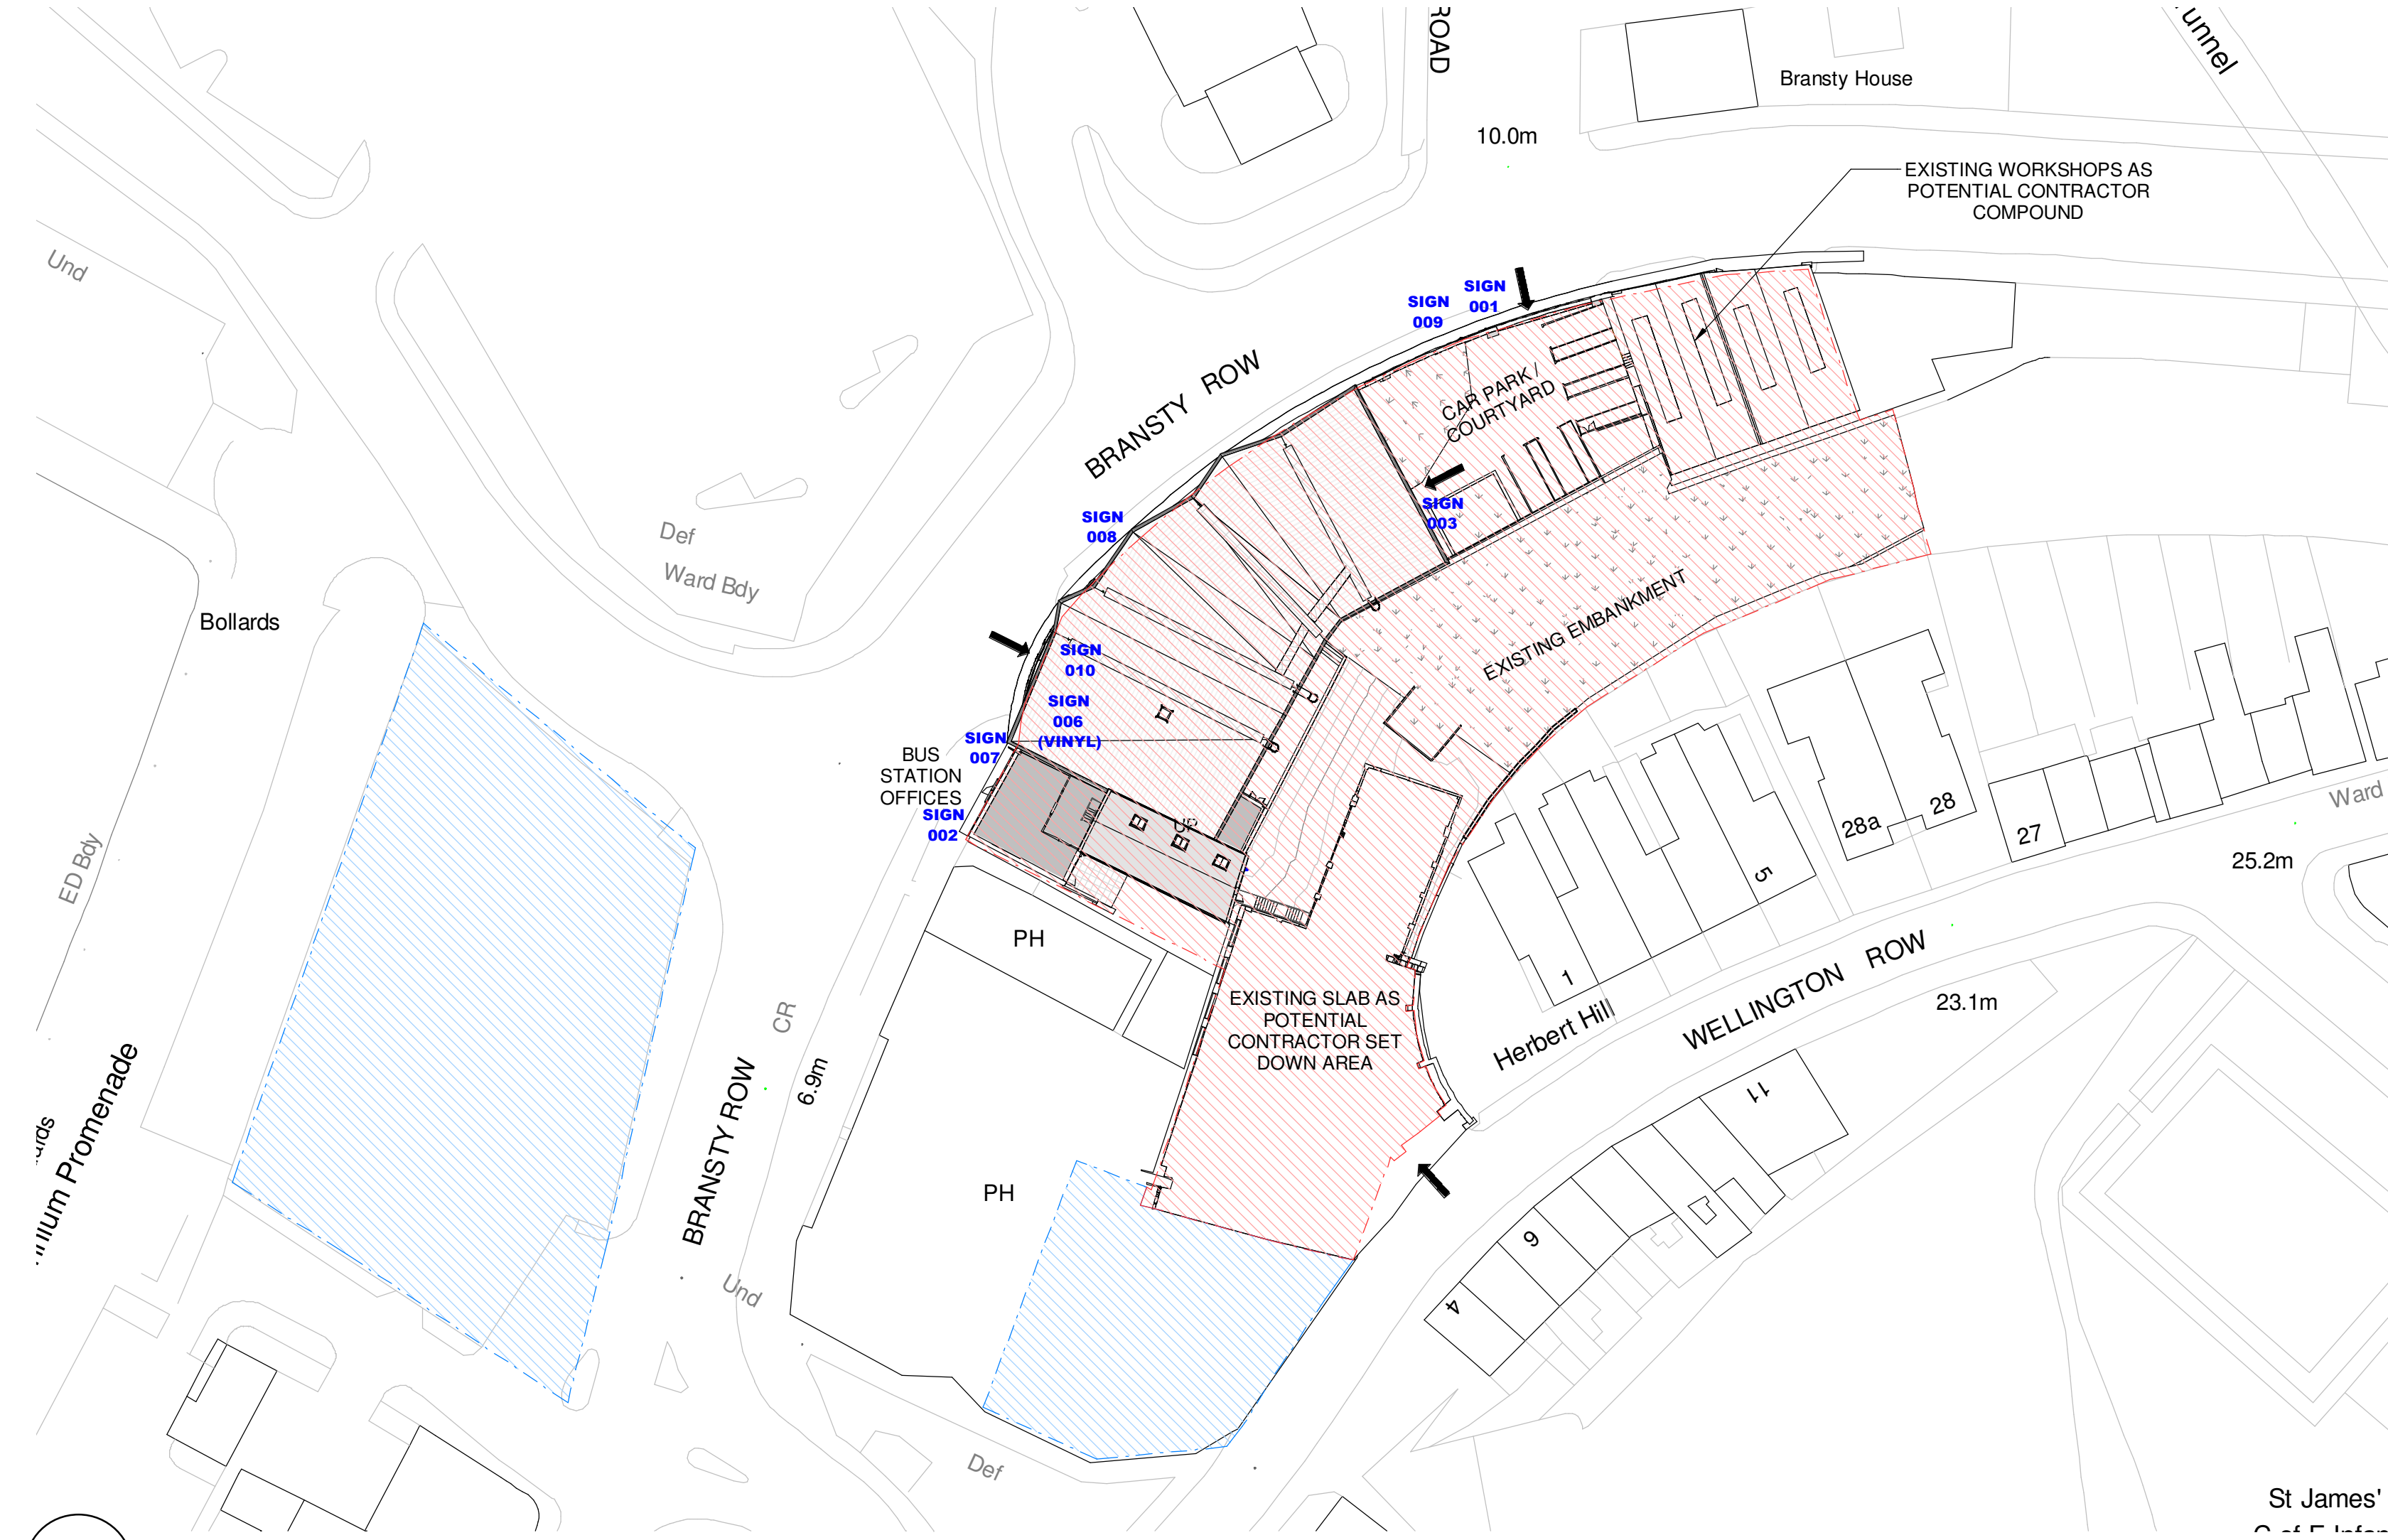

1
A10-00-01
PROPOSED SITE PLAN
SCALE: 1 : 500