


EXISTING ACCESS ROADWAY.

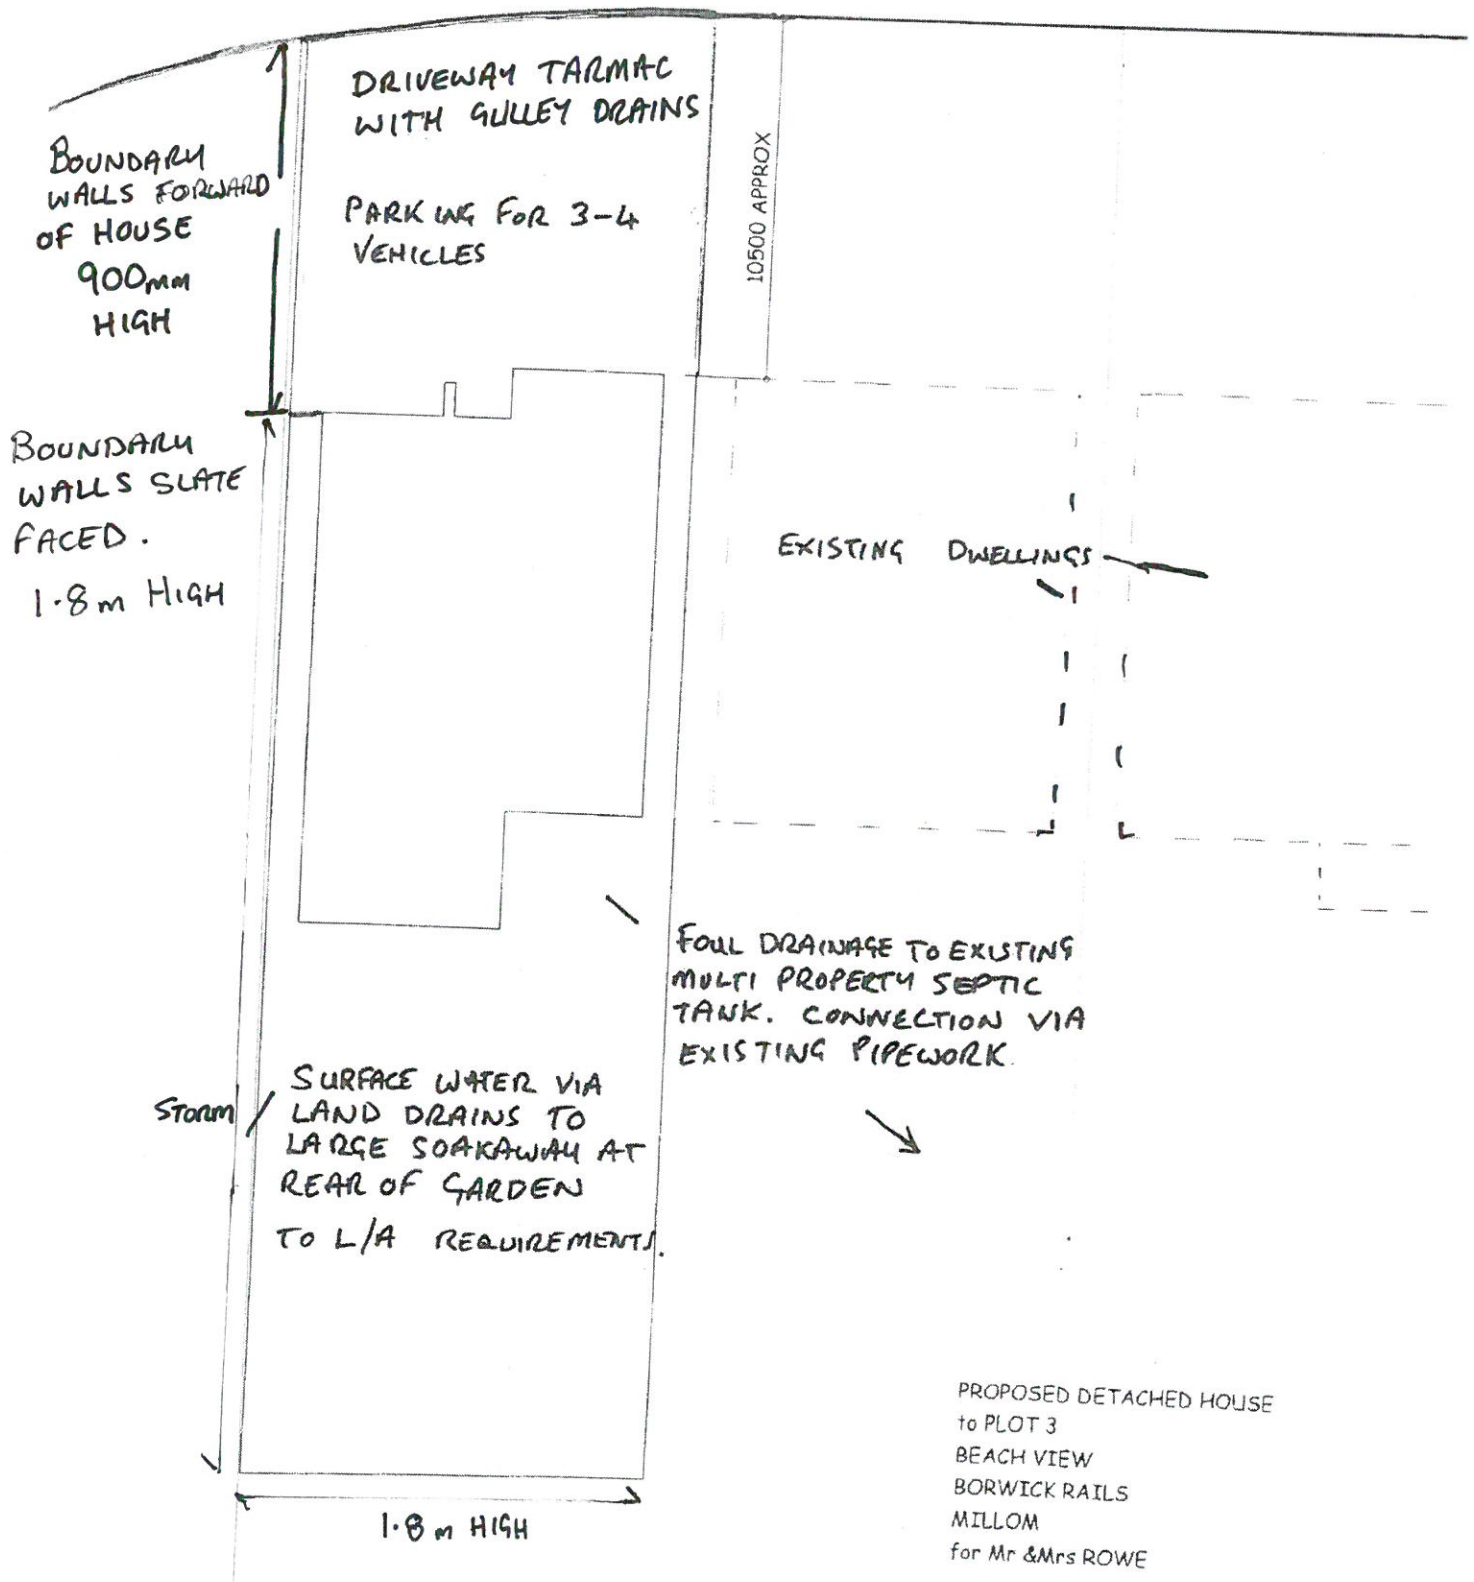

SITE PLAN
Scale: 1:200 @ A4
Drg No SK / 250
Date 24th JUNE 2021

1955/53
REV B.