


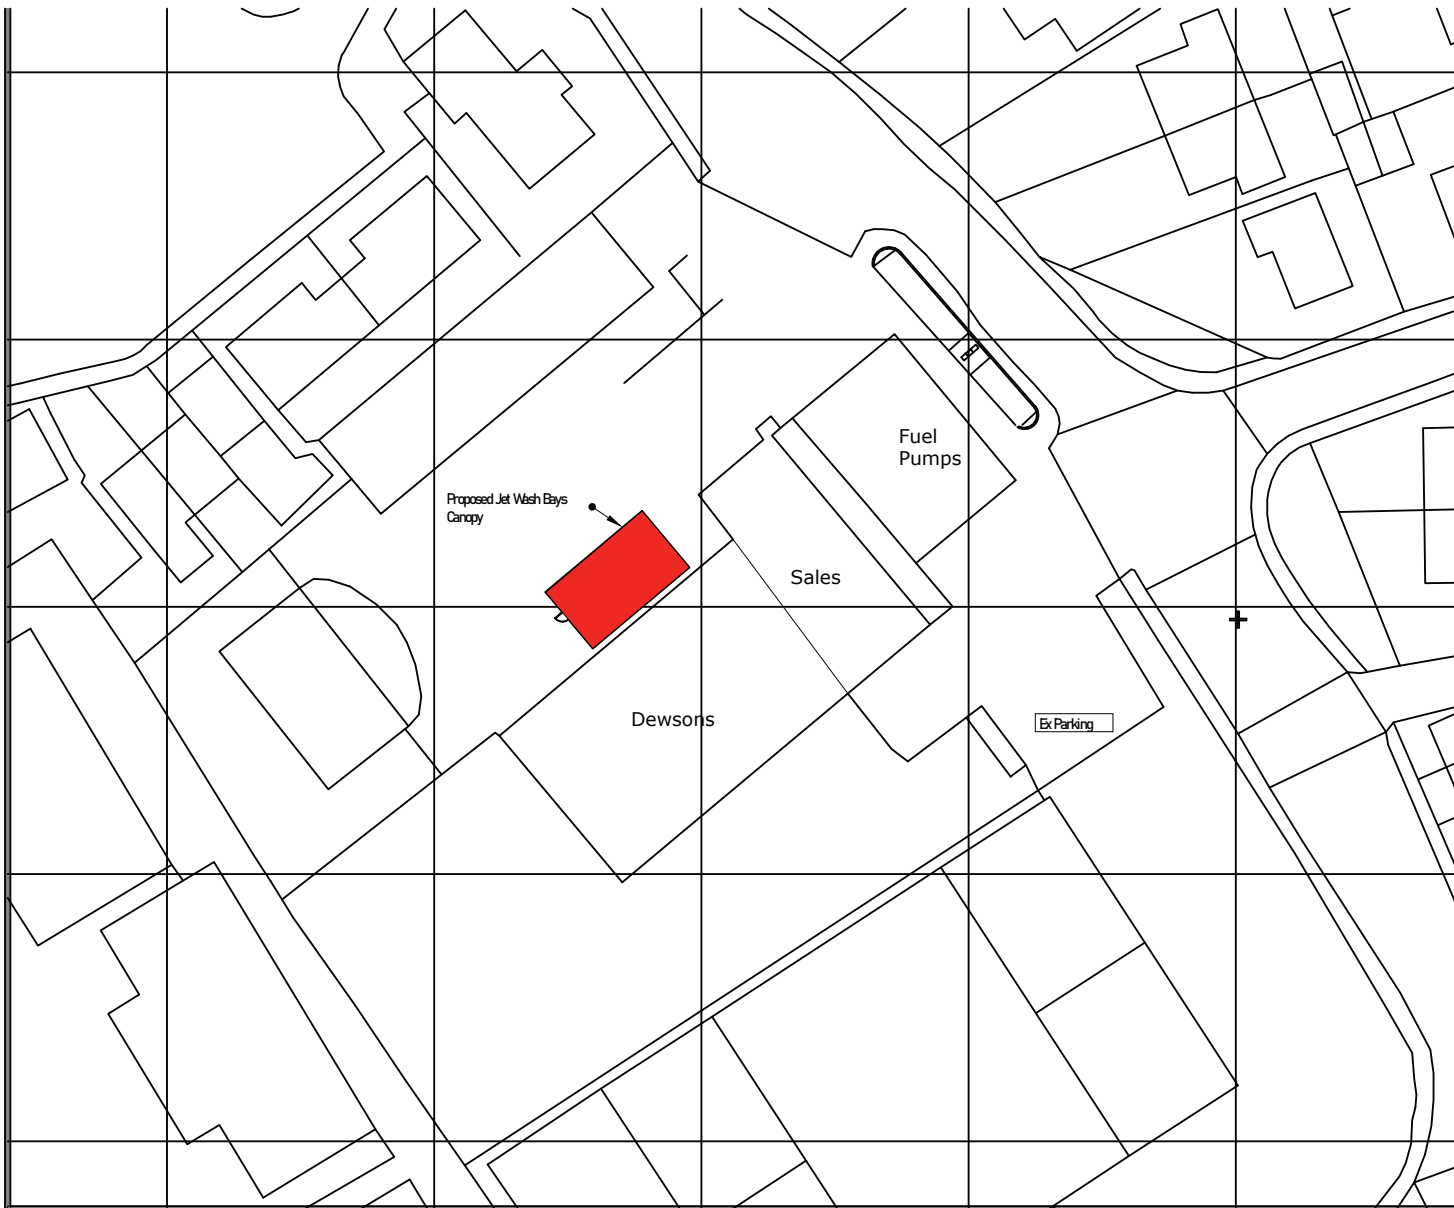

Proposed Site Plan

 designallison@yahoo.co.uk	DESIGN allison Tel : 07389816997	Title Site Plan	Project Jet Wash Bays, , Bridge End Garage Egremont	Client Graham Status pl	Date Mar 21 Drawn By MWA	Scale AS
					Dwg No. 1	Rev A