




PROPOSED NORTH ELEVATION
SCALE 1:50

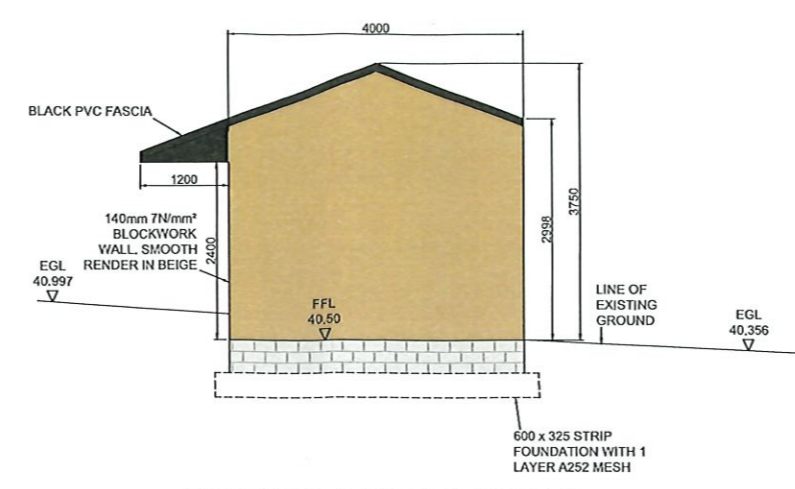

PROPOSED SOUTH ELEVATION
SCALE 1:50

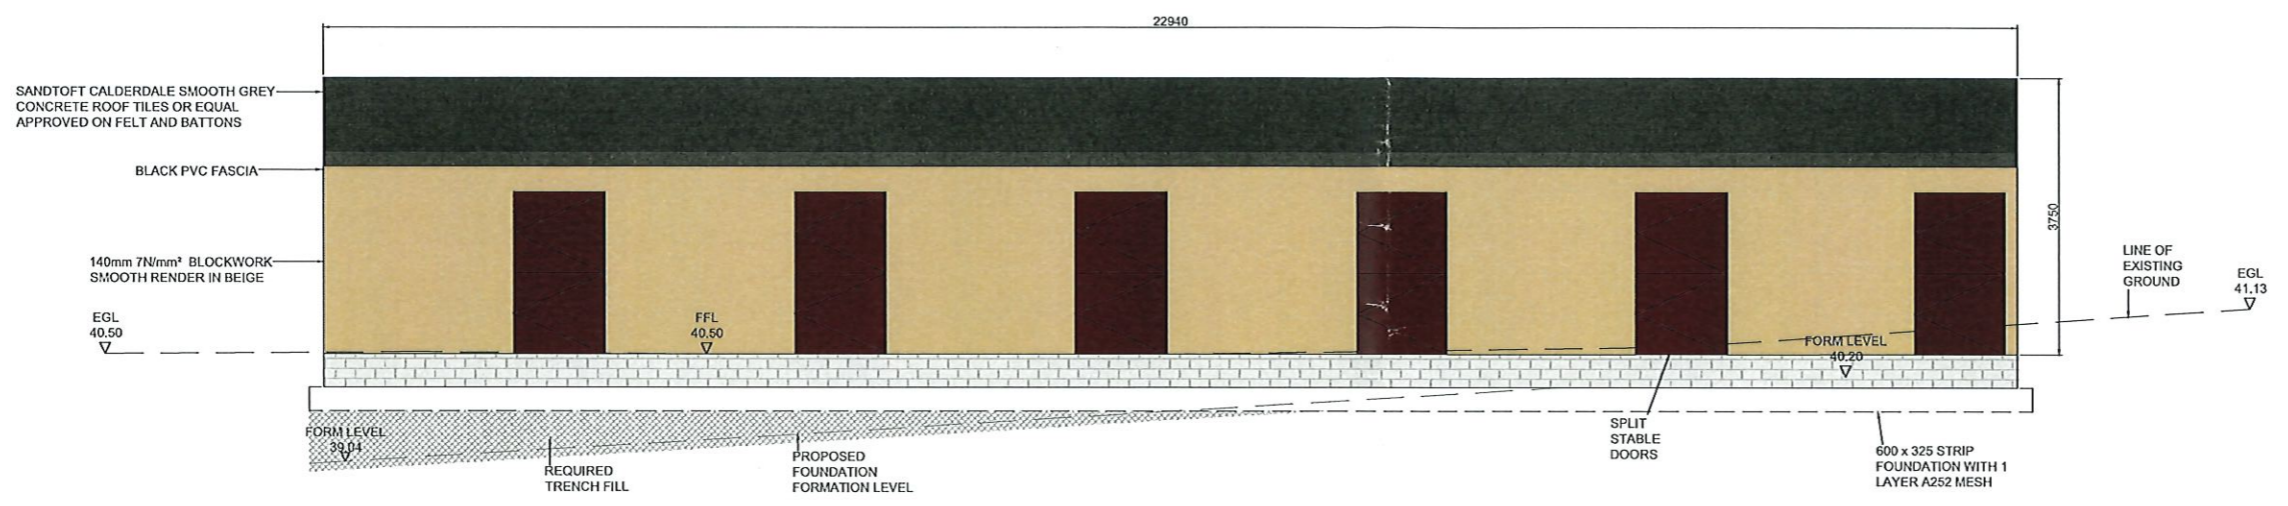

PROPOSED WEST ELEVATION
SCALE 1:50

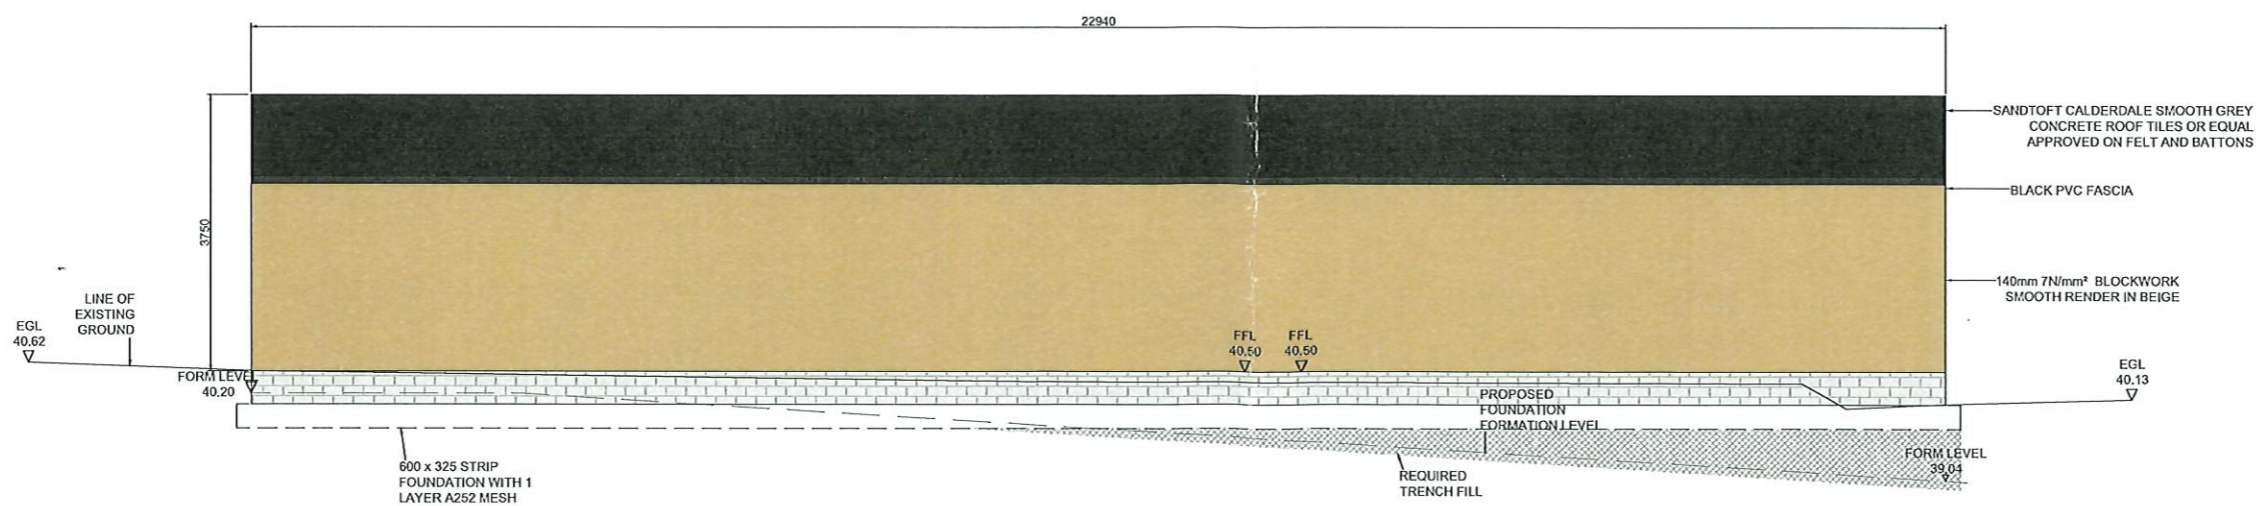

PROPOSED EAST ELEVATION
SCALE 1:50

- NOTES.**
1. DO NOT SCALE FROM THIS DRAWING.
 2. ALL DIMENSIONS ARE IN METRES UNLESS OTHERWISE STATED.
 3. READ IN CONJUNCTION WITH ALL RELEVANT ASHER ASSOCIATES DRAWINGS.
 4. EAVES GUTTERING TO BE GALVANISED BOX GUTTERING WITH 110mm PVC DOWNPIPES.
 5. 6 No. 2.3 x 1.2m STABLE DOORS AND 5 No. INTERNAL DIVISES, EXCLUDING DOORS.

Rev.	Amendment	By	Checked	Approved	Date
E	EAVES HEIGHT ALTERED, PITCH ALTERED.	KM	RR	RR	20/04/21
D	ELEVATIONS AMENDED.	KM	RR	RR	20/04/21
C	ELEVATIONS AMENDED.	KM	RR	RR	20/04/21
B	CLADDING AMENDED. NOTES ADDED.	KM	RR	RR	20/04/21
A	PADS ADDED, TRENCH FILL ADDED. FORMATION LEVEL AMENDED.	KM	RR	RR	20/04/21

FOR DISCUSSION		Status	Appd.	Date
Client				

RH IRVING CONSTRUCTION LTD

Project FARM BUILDING AND STABLE, FLEMING HALL FARM

Title PROPOSED STABLE ELEVATIONS

Drawn	Date	Checked	Date	Approved	Date
KM	17.03.21	RC	17.03.21	RR	17.03.21

Scales: 1:50 @ A1

asher ASSOCIATES
CIVIL ENGINEERS
STRUCTURAL ENGINEERS
PROJECT MANAGERS

32 George Street, Darlington, DS1 1EH
Tel: 01287 250444 www.asherassociates.co.uk

Job No. **AA6876**
Client Drawing No. **AA6876/ST/02**
Rev. **E**