


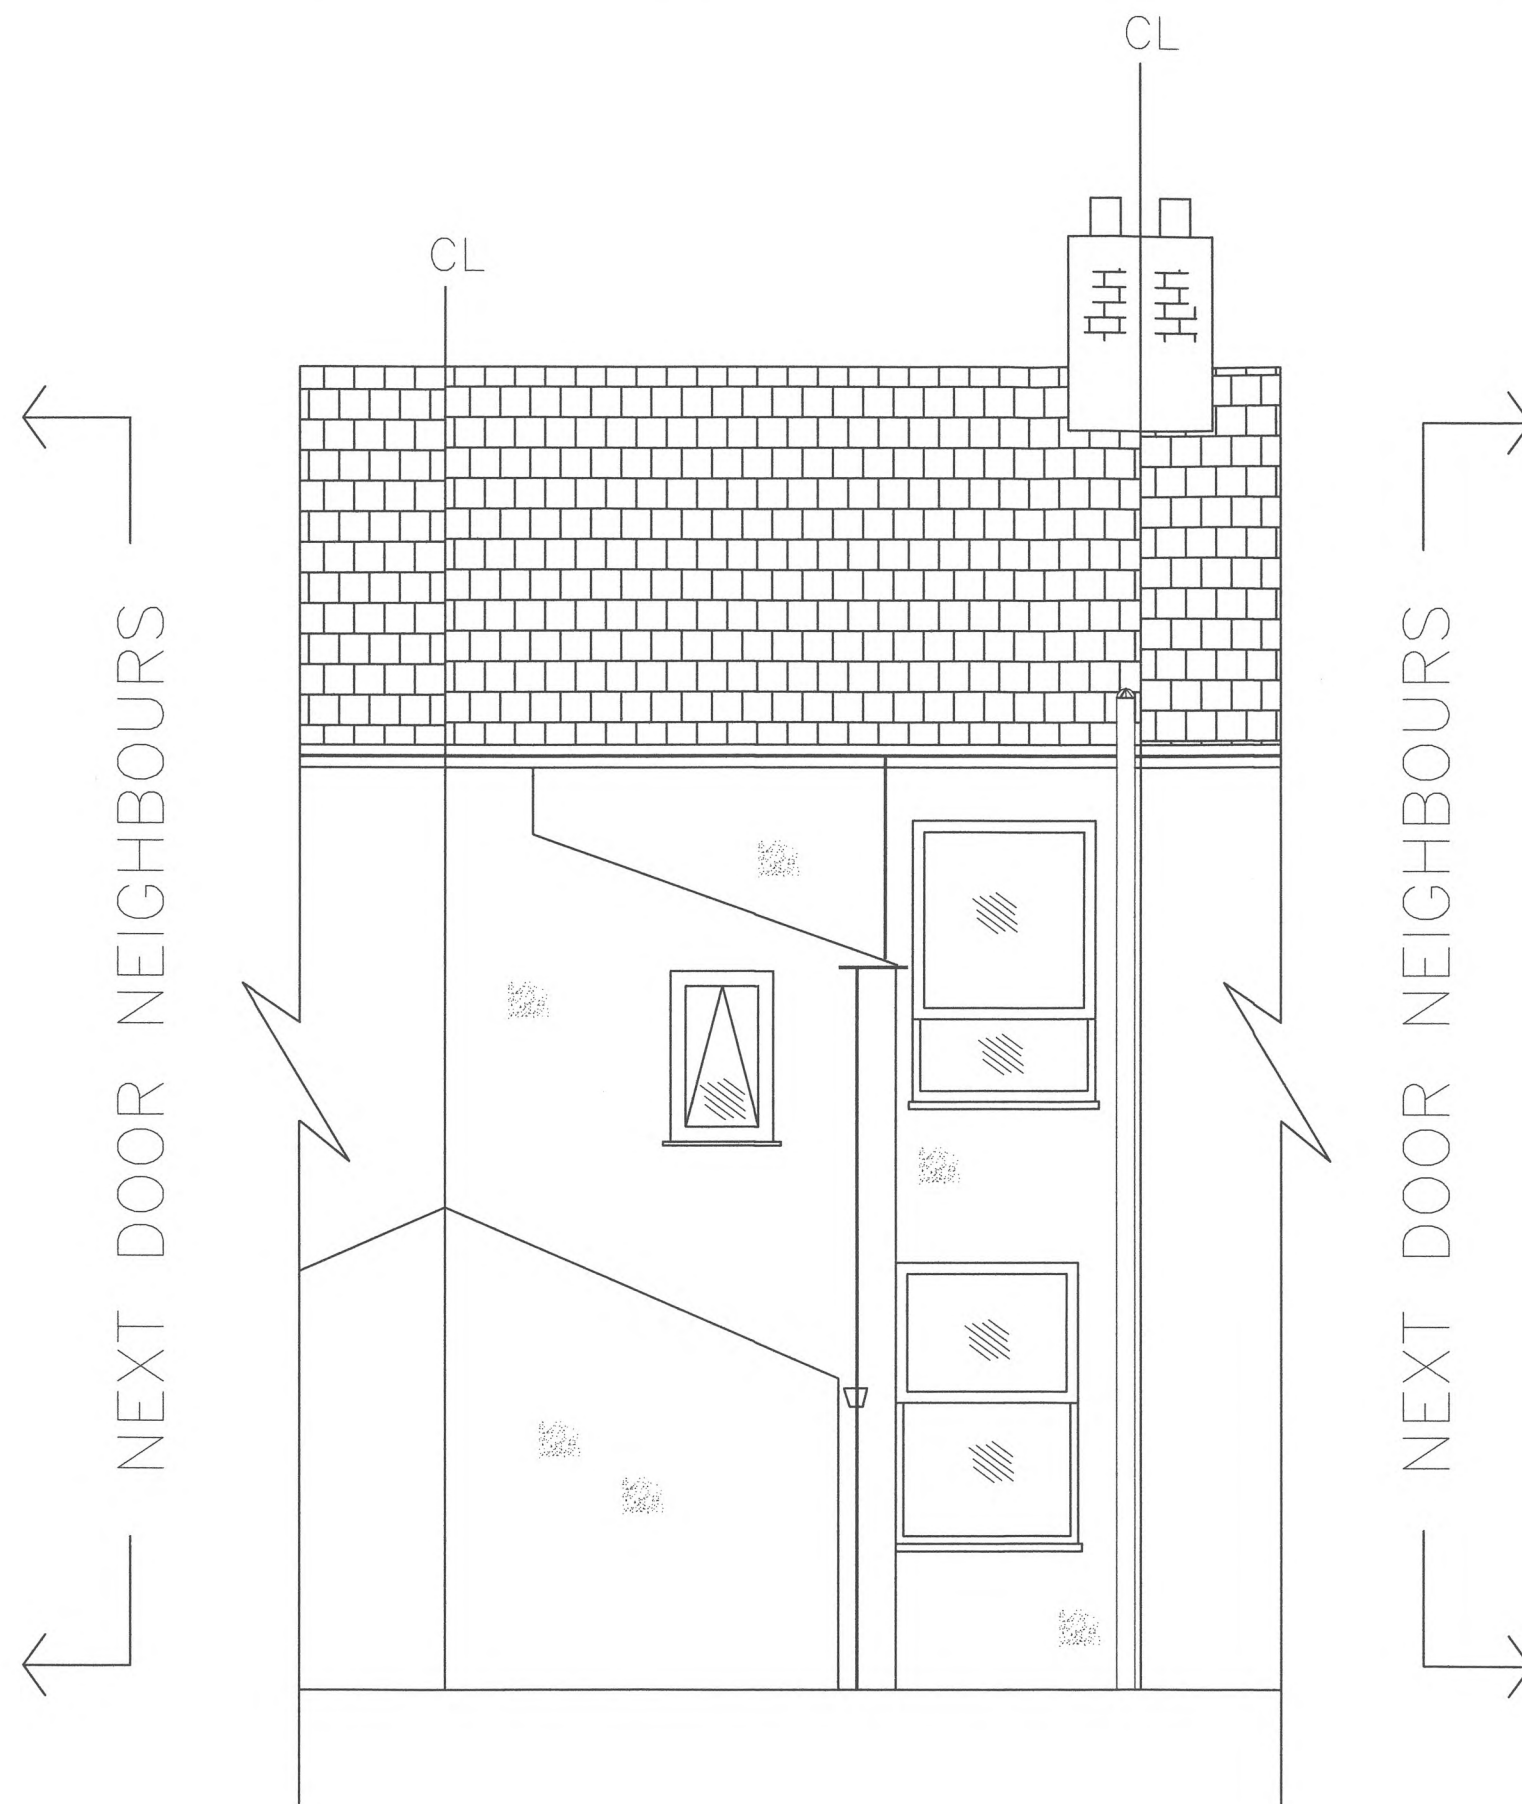

EXISTING REAR ELEVATION VIEW B-B



DAVE TYSON PLANNING
 4 High Duddon Close
 Ireleth
 Cumbria
 LA16 7EW
 Tel:- 01229 466740
 Mob:- 07803797620
 facebook :- Askam Architectural

PROPOSED REAR STOREY EXTENSION
 FORMING AN EXTENDED KITCHEN,
 BATHROOM AND STORE SHED
 FOR:- JAMIE SHARMAN
 6 KATHERINE STREET
 MILLOM
 CUMBRIA
 LA18 4AQ
 SCALE 1:50
 DRG 5-JS-6