



MOLD ARCHITECTURAL DESIGN  
RESEARCH LAB.

Newcastle Brunch:  
37 Side, 2nd Floor,  
Newcastle Upon Tyne, NE13JE

Liverpool Brunch:  
33 Princess Avenue, 3rd Floor,  
Liverpool, L82UP

T. : +4407864642142  
E. : info@moldconsultacy.co.uk  
W. : www.moldconsultacny.co.uk


CLIENT  
-

PROJECT  
28 DUKE STREET, CA28 7EU  
WHITEHAVEN, CUMBRIA UK

DRAWN BY  
M.BURAK TOSUN  
DILARA EFE

DATE  
11/05/2022

NOTES

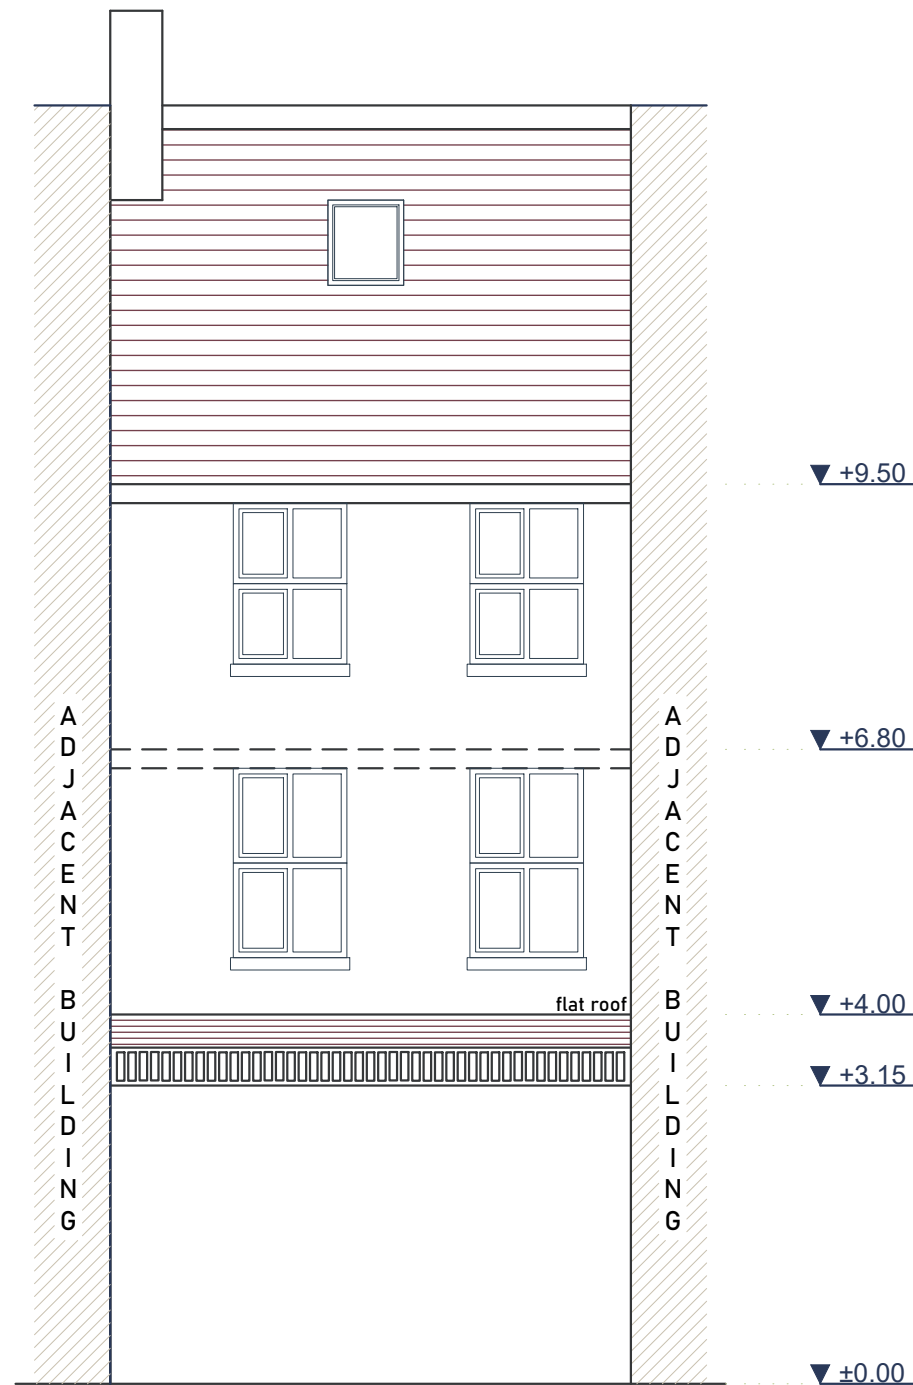

EXISTING REAR ELEVATION



PROPOSED REAR ELEVATION



**EXISTING AND PROPOSED REAR ELEVATION**  
/scale 1:100/

**A3.1**