




GROUND FLOOR PLAN  
EXISTING  
SCALE 1:100

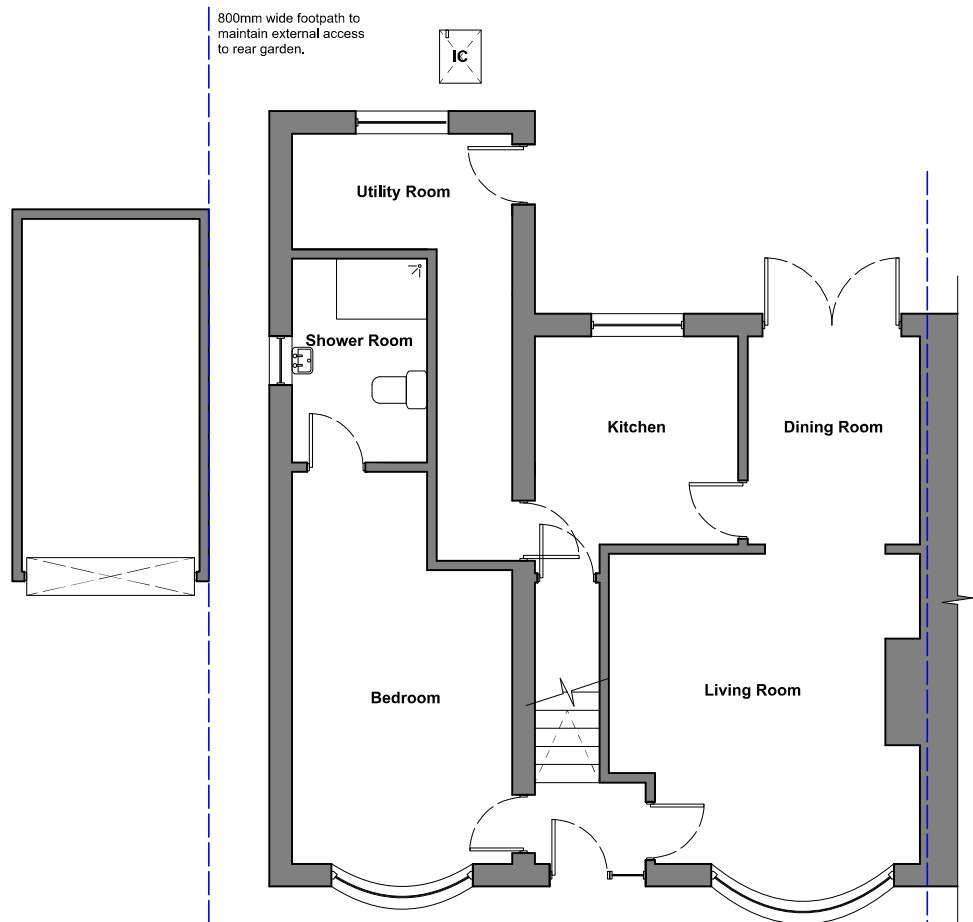

GROUND FLOOR PLAN  
PROPOSED  
SCALE 1:100

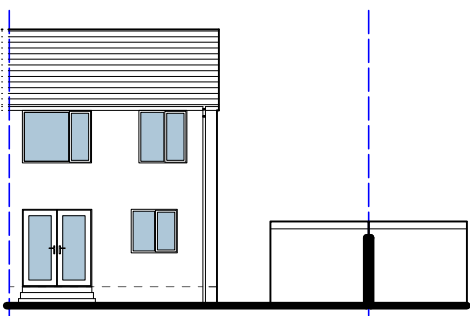


REAR ELEVATION  
EXISTING  
SCALE 1:200

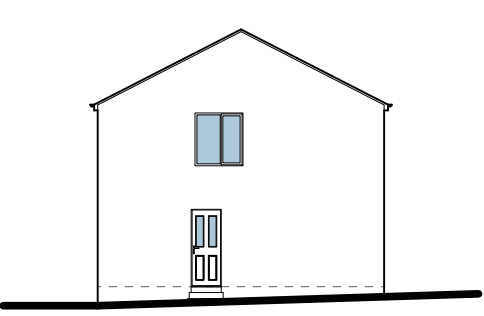



GABLE ELEVATION  
EXISTING  
SCALE 1:200




FRONT ELEVATION  
EXISTING  
SCALE 1:200

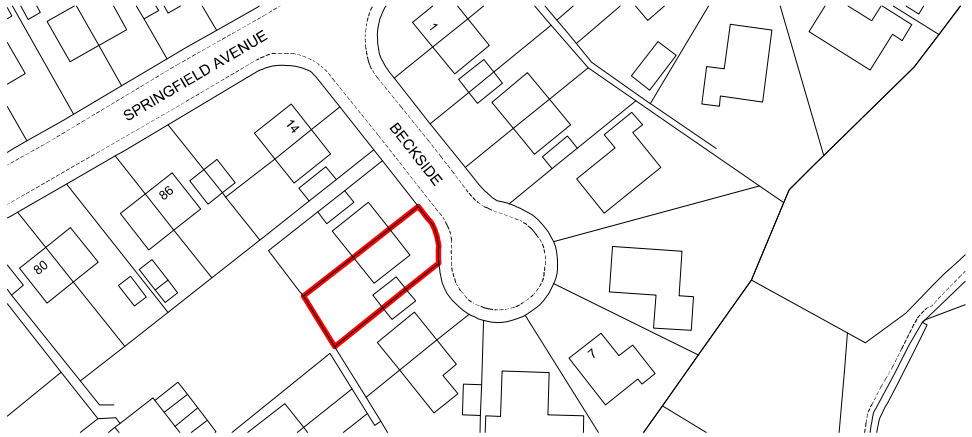


LOCATION PLAN  
SCALE 1:1250

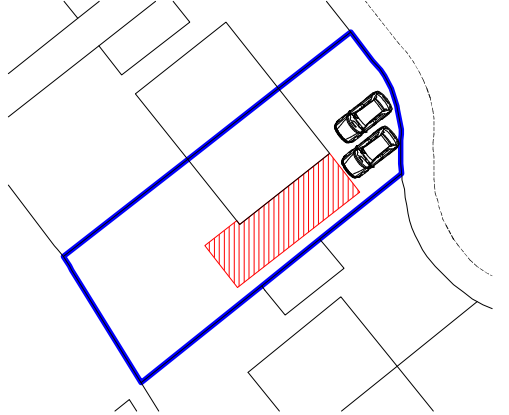 

SITE PLAN  
SCALE 1:500

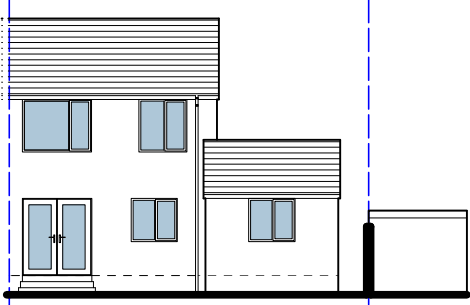


REAR ELEVATION  
PROPOSED  
SCALE 1:200

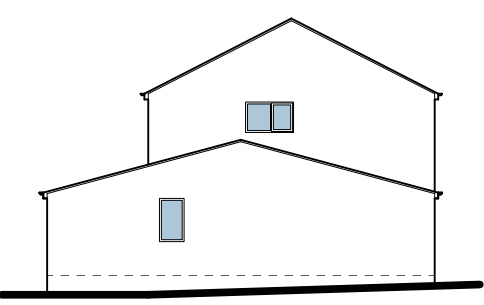

GABLE ELEVATION  
PROPOSED  
SCALE 1:200



FRONT ELEVATION  
PROPOSED  
SCALE 1:200

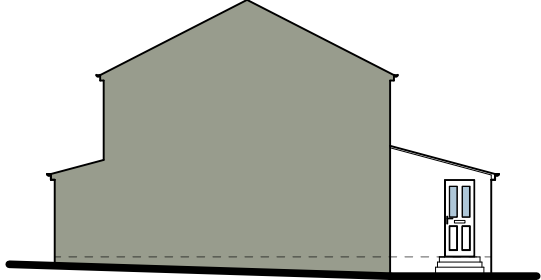

PARTY ELEVATION  
PROPOSED  
SCALE 1:200

Client: <b>Mr and Mrs Wren</b>	
Project Title: 11 Beckside, High Meadows, Whitehaven, Cumbria, CA28 6UE	
Drawing Title: <b>Floor Plan and Elevations (Existing and Proposed)</b>	
Drawn By: MM	Date Drawn: 25-07-2020
Scale: As Shown @ A3	Page Size: A3
Drawing Number: <b>001</b>	Revision: <b>F</b>