






FRONT ELEVATION
SCALE 1:200

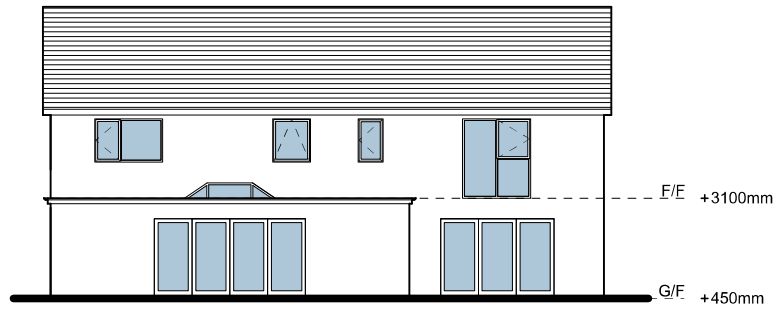


REAR ELEVATION
SCALE 1:200

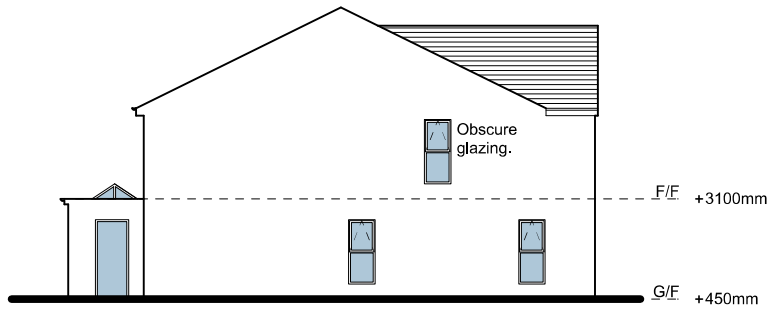

RIGHT GABLE ELEVATION
SCALE 1:200

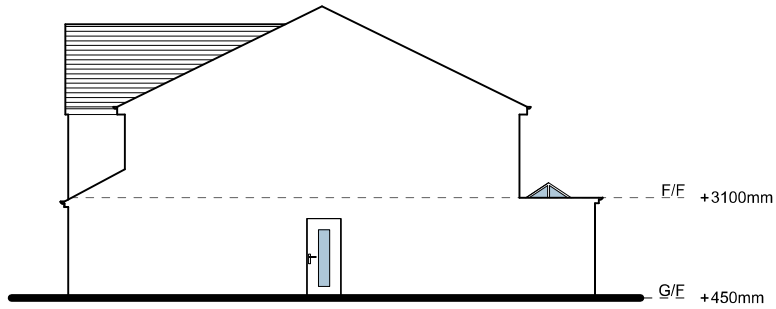

LEFT GABLE ELEVATION
SCALE 1:200

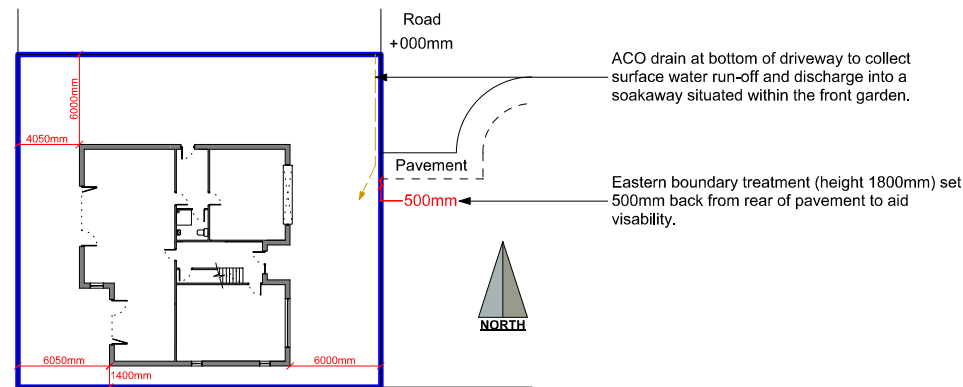

SITE PLAN
SCALE 1:500

CONSTRUCTION NOTES

Roof Covering:
Pitched plain concrete tiles (flat profile) finished in dark grey.


Elevation Walls:
Cavity masonry finished with K Rend in white.

Entrance Doors and Windows:
Plastic double glazing finished in grey. Tinted glazing to improve privacy.


Rainwater Goods:
Plastic finished in black.

Fascias and Soffits:
Plastic finished in grey.

Boundary Treatments:
Timber close boarded fences or masonry walls, finished to a height of 1800mm above ground level.

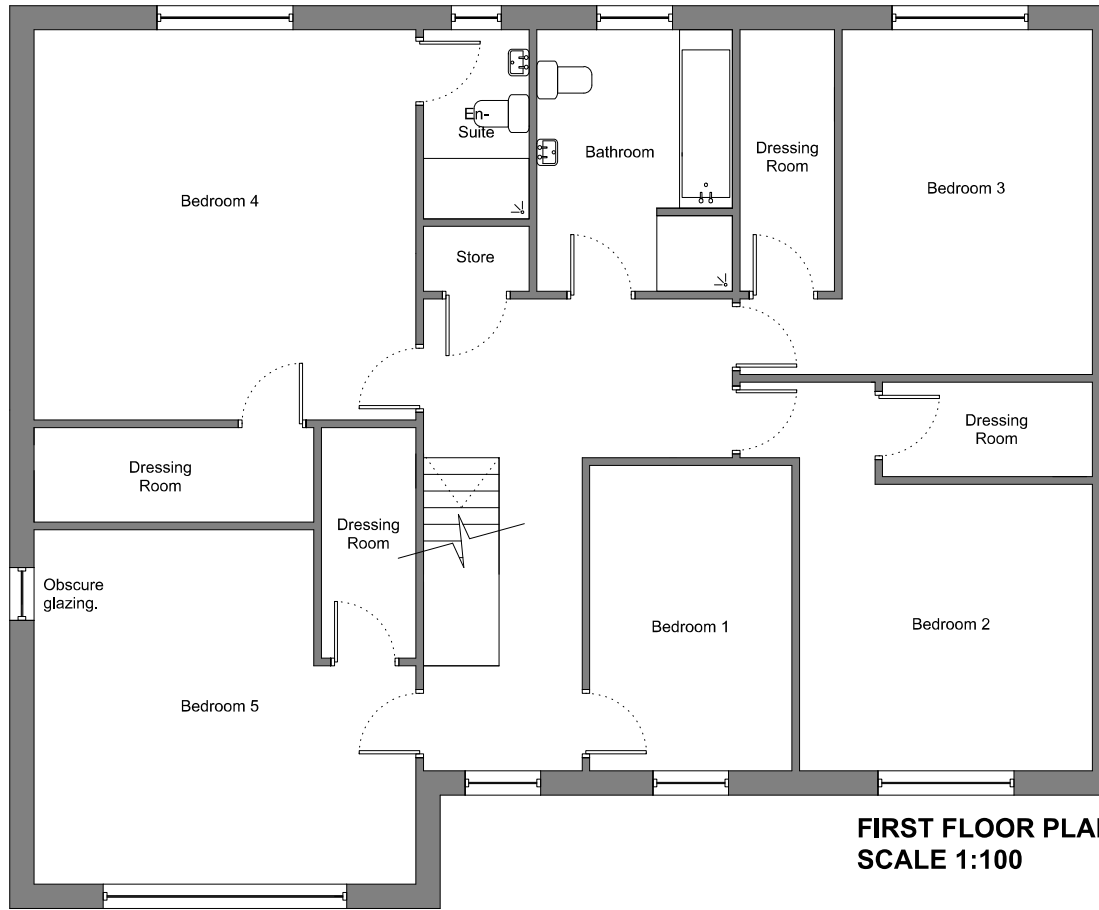

FIRST FLOOR PLAN
SCALE 1:100

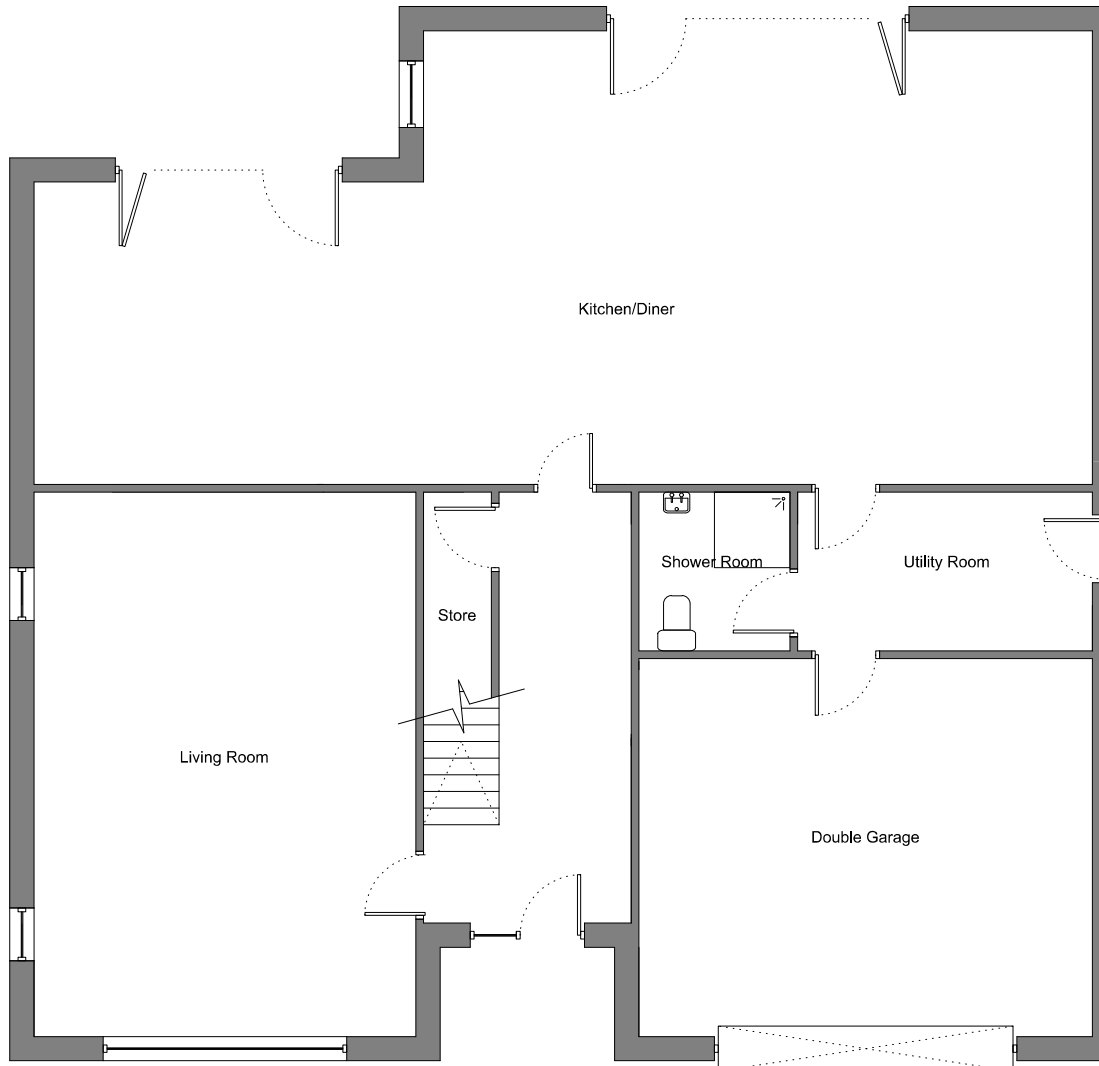

GROUND FLOOR PLAN
SCALE 1:100

Revision/Notes:

Client: Mark Keenan

Project Title: Plot 15, Rusper Drive, Moor Row, Whitehaven, Cumbria, CA24 3JN

Drawing Title: Floor Plans and Elevations (Proposed)

Drawn By: MM Date Drawn: 20-04-2020

Scale: As Shown @ A3 Page Size: A3

Drawing Number: 001 Revision: N