




FRONT ELEVATION  
SCALE 1:100

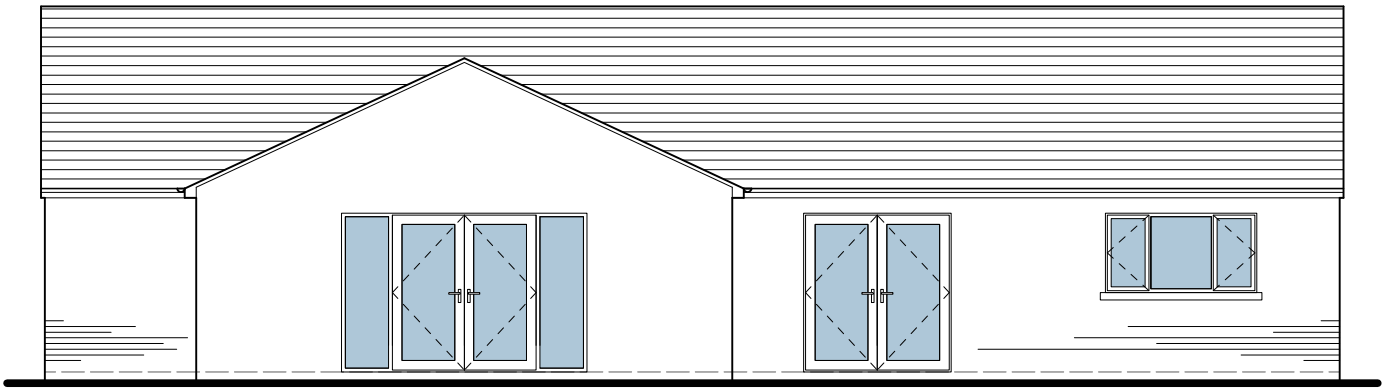

REAR ELEVATION  
SCALE 1:100

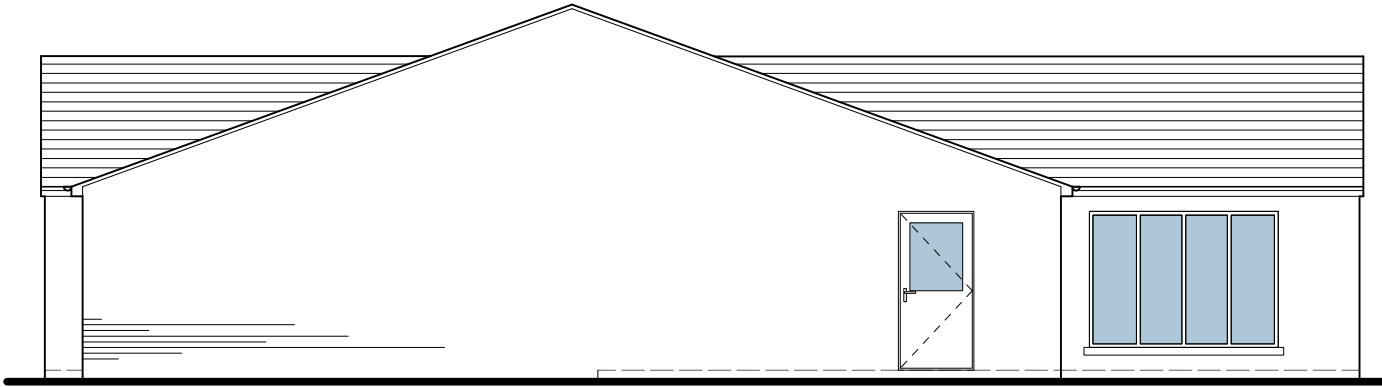

RIGHT HAND ELEVATION  
SCALE 1:100

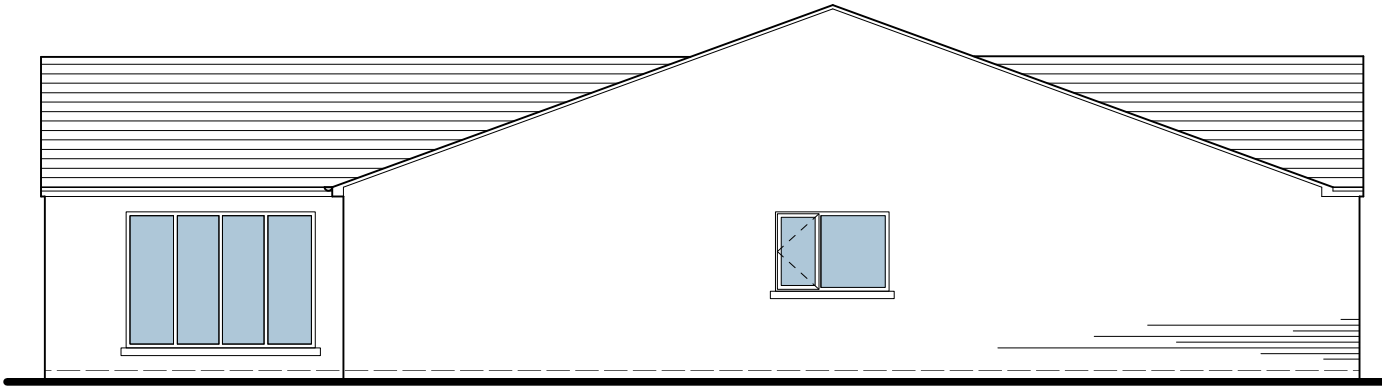

LEFT HAND ELEVATION  
SCALE 1:100

CONSTRUCTION DETAILS

**ROOF COVERING:**  
Pitched Marley Modern Concrete Tiles in dark grey.


**ELEVATION WALLS:**  
Red facing brickwork (refer to Photograph A).

**RAINWATER GOODS:**  
Osma Roundline Plastic Rainwater Goods upon grey plastic fasciaboards.

**ENTRANCE DOORS AND WINDOWS:**  
Grey plastic double glazing with some yellow/buff stone headers/cills.



GROUND FLOOR PLAN  
SCALE 1:100

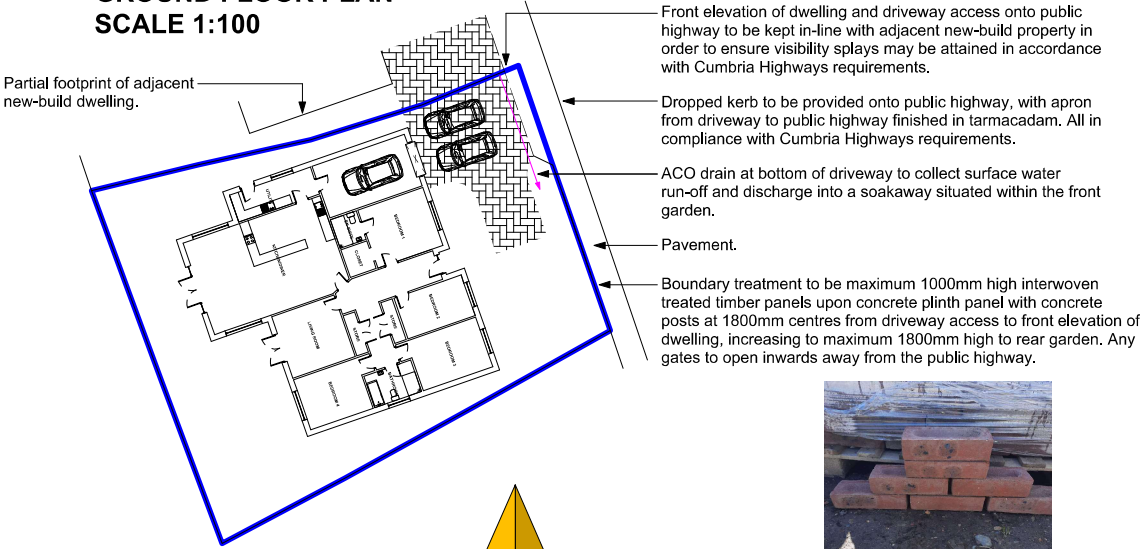

SITE PLAN  
SCALE 1:500



PHOTOGRAPH A  
NOT TO SCALE

Client: <b>I&amp;B Builders Ltd</b>	
Project Title: <b>Land at Arlecdon Road, Arlecdon, Frizington, Cumbria, CA26 3UX</b>	
Drawing Title: <b>Floor Plans and Elevations (Proposed)</b>	
Drawn By: <b>CW</b>	Date Drawn: <b>03-04-2021</b>
Scale: <b>As Shown @ A3</b>	Page Size: <b>A3</b>
Drawing Number: <b>001</b>	Revision: <b>B</b>