




┌

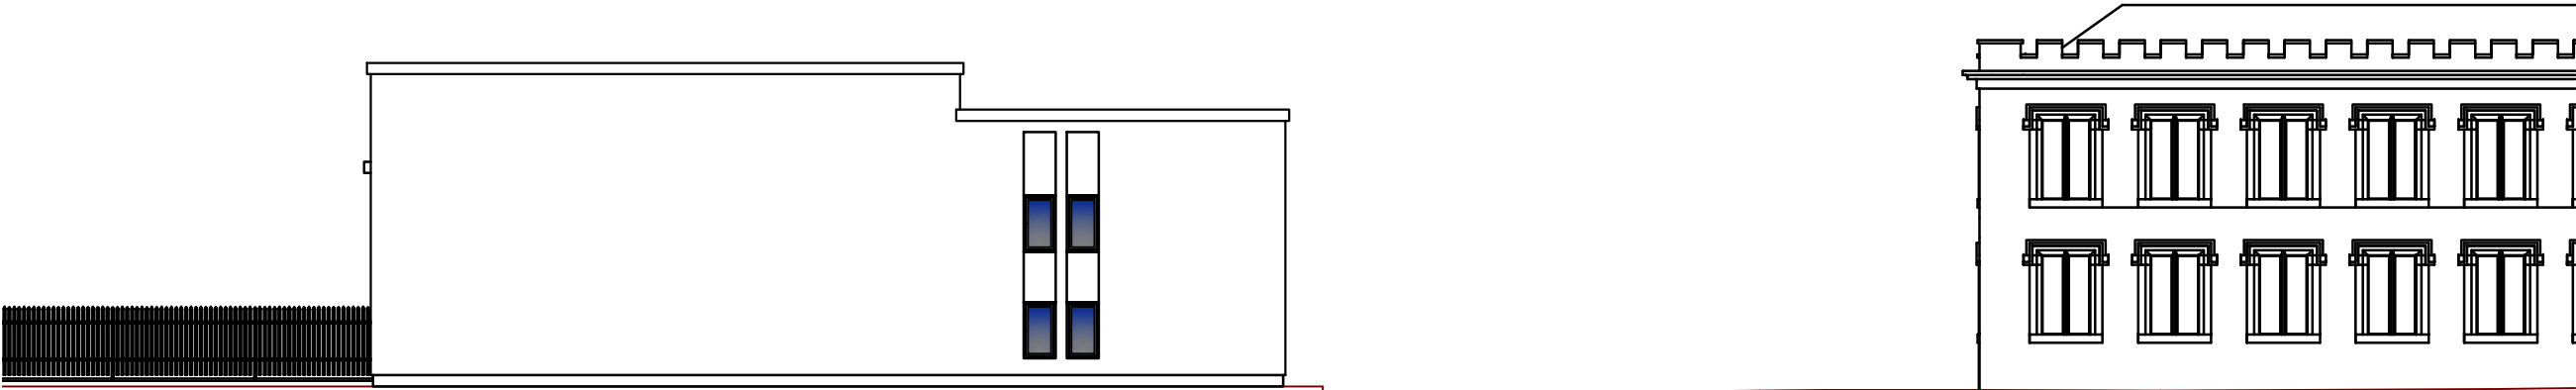


SOUTH ELEVATION

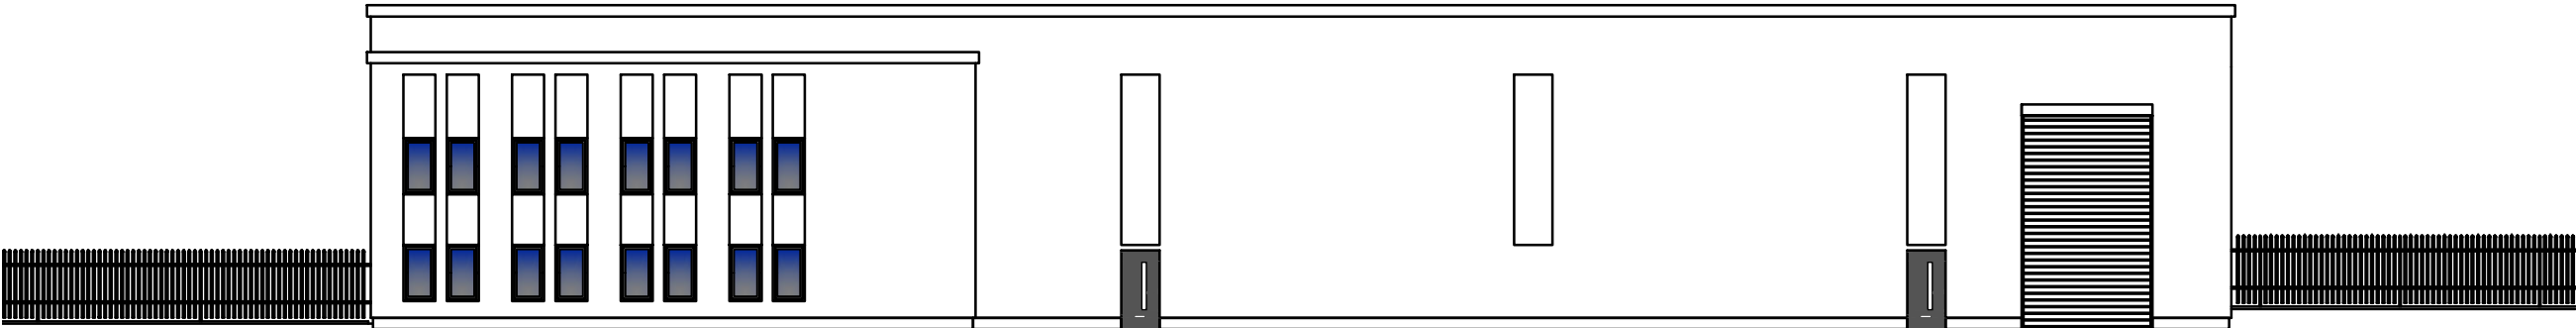

EAST ELEVATION

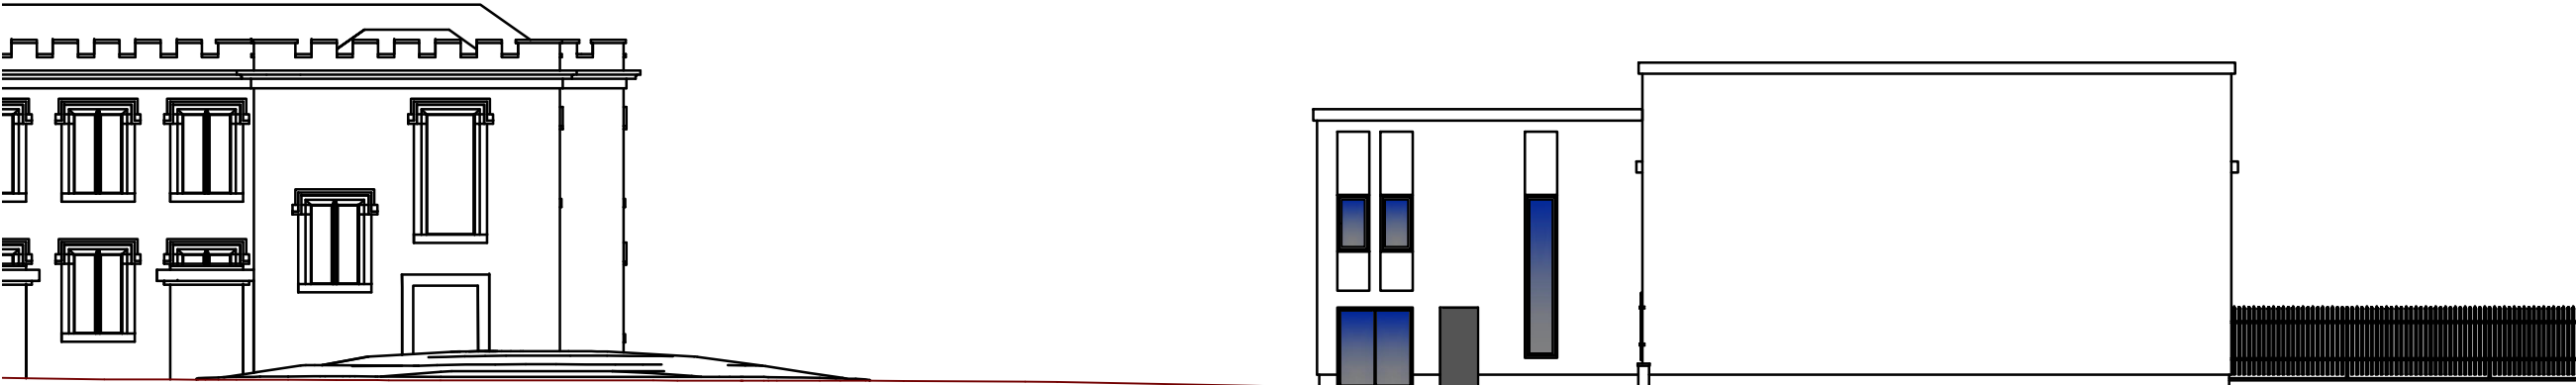

NORTH ELEVATION

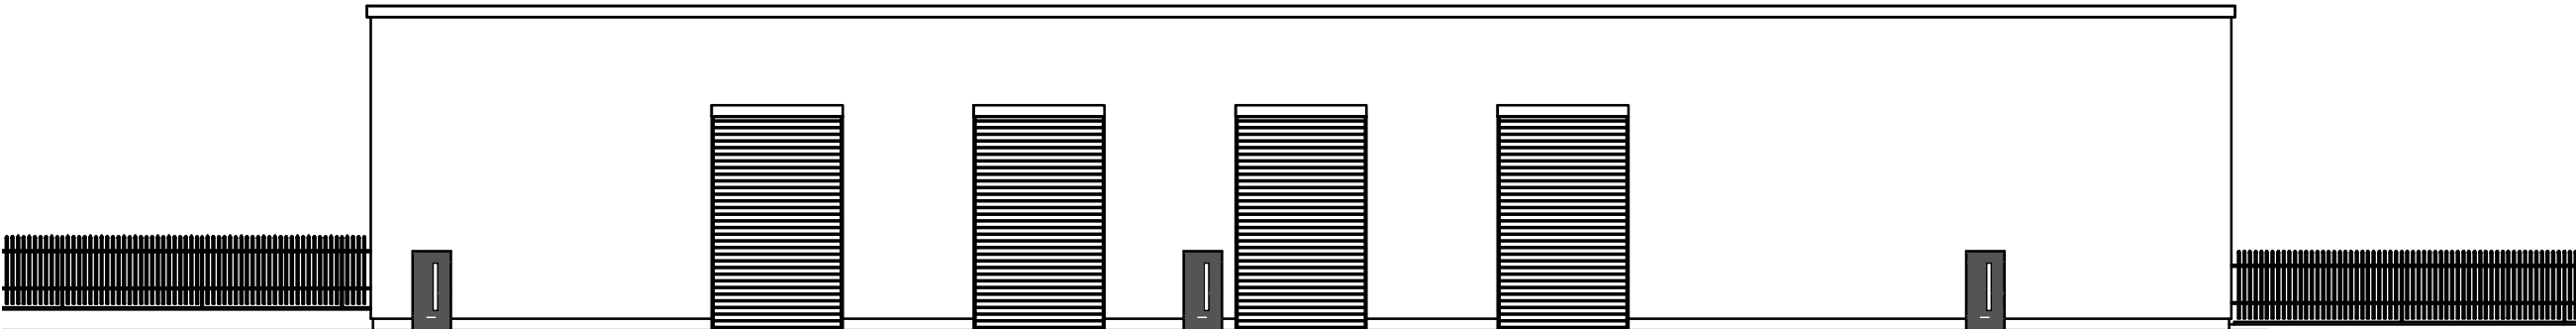

WEST ELEVATION

© COPYRIGHT MANNING ELLIOTT PARTNERSHIP 2023

THIS DRAWING IS THE PROPERTY OF MANNING ELLIOTT PARTNERSHIP. IT MUST NOT BE COPIED OR REPRODUCED OR DIVULGED TO ANYONE WITHOUT PERMISSION.

DO NOT SCALE OFF THIS DRAWING. ANY DISCREPANCIES TO BE REPORTED TO MANNING ELLIOTT PARTNERSHIP.

REVISIONS:

Revision	B	WM	12.10.23
DESCRIPTION	Indicative rectangular openings shown in location of translucent cladding panels.		

MANNINGELLIOTT  
PARTNERSHIP

Chartered Architects & Designers

Langlands  
Pallet Hill, Penrith  
Cumbria CA11 0BY

t: 01768 868 800  
e: post@manning-elliott.co.uk  
w: manning-elliott.co.uk

project title:  
Proposed Development  
Cleator Mills, Cumbria

GenR8 North Ltd

drawing title:  
Elevations

issue stage:  
Planning

date: Sept 2023 drawn: WM scale @ A3 1:200

drawing number:	revision:
1701C F10-500	B

└