



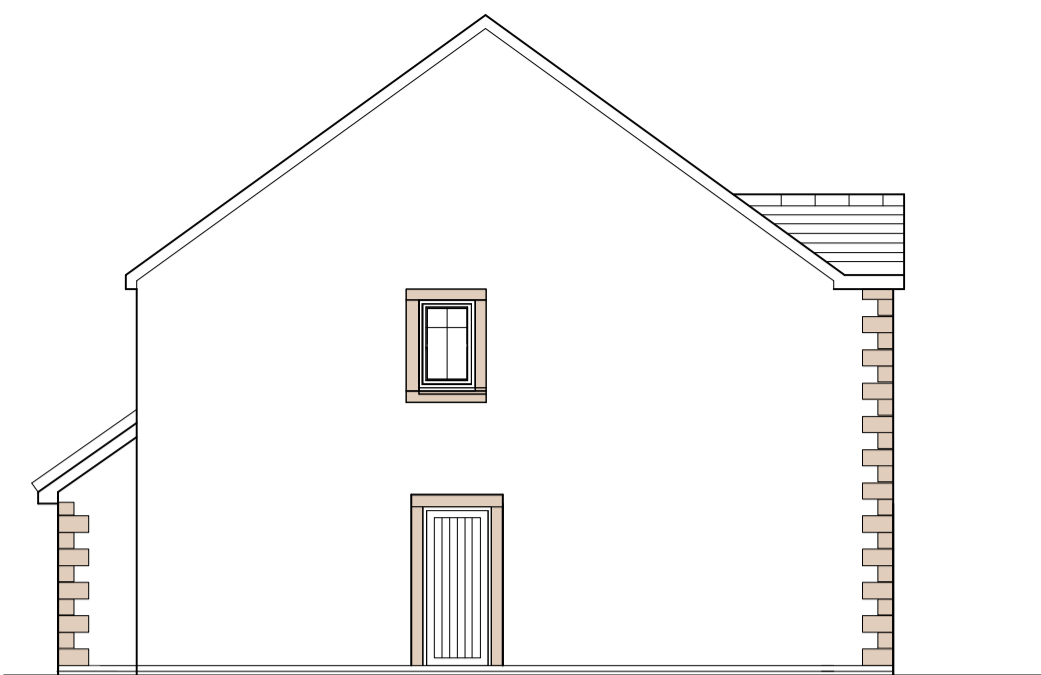

Side Elevation

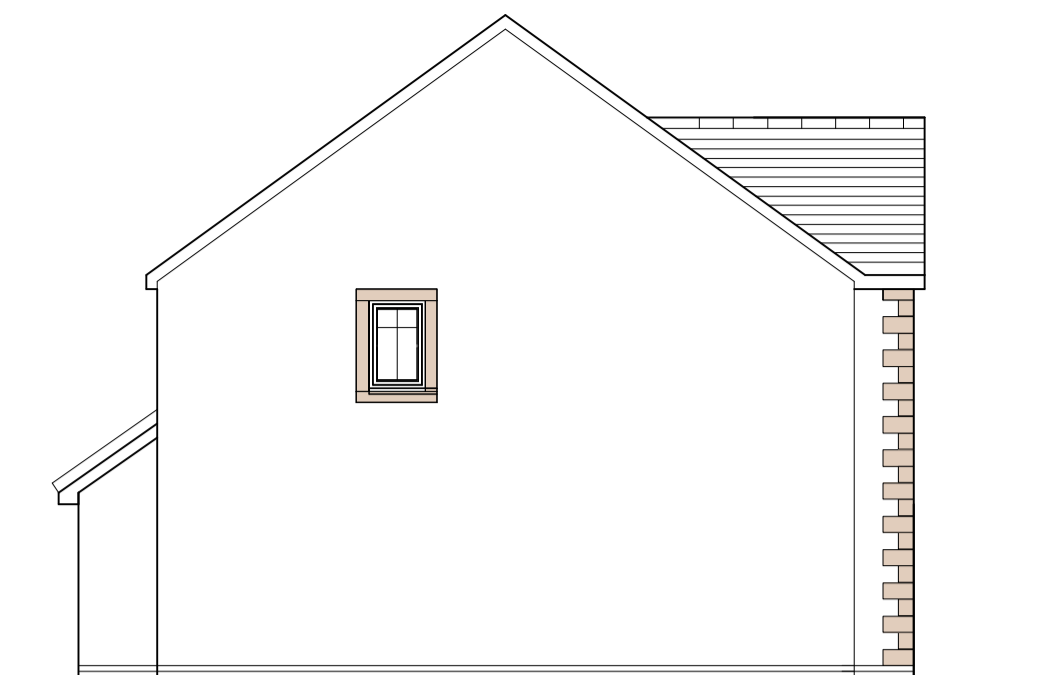

Side Elevation



Side Elevation



Side Elevation



Front Elevation




Rear Elevation



Front Elevation




Rear Elevation

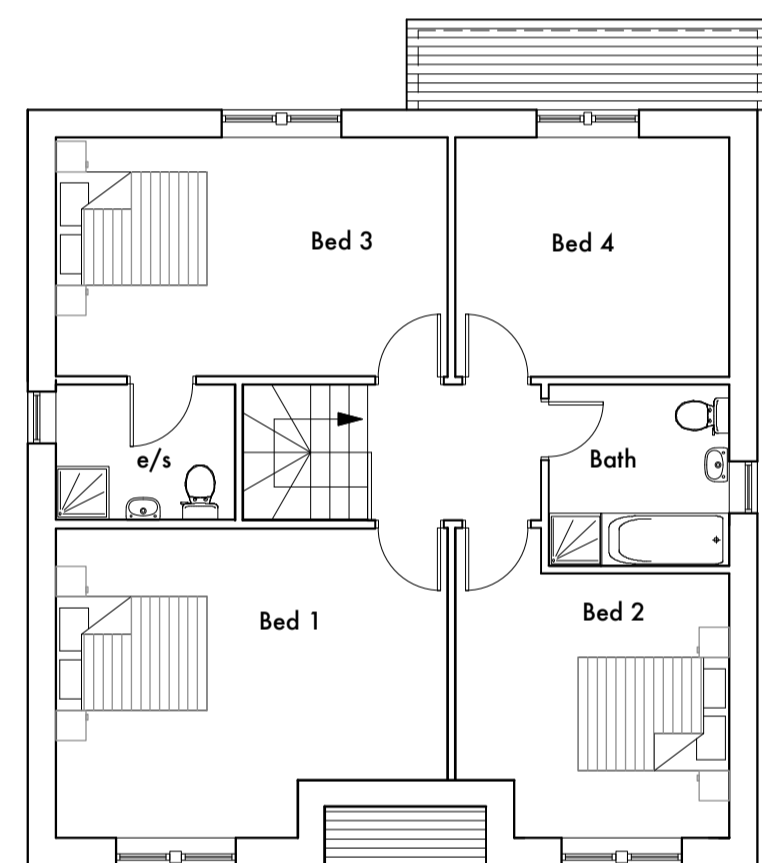

First Floor Plan

Material Schedule :


- Sandstone quoins
- Smooth render self coloured off white render
- Natural Slate roof, black upvc gutters and downpipes
- Black uPVC fascia and soffits
- Anthracite uPVC windows
- Composite Doors
- Insulated coloured roller shutter garage door

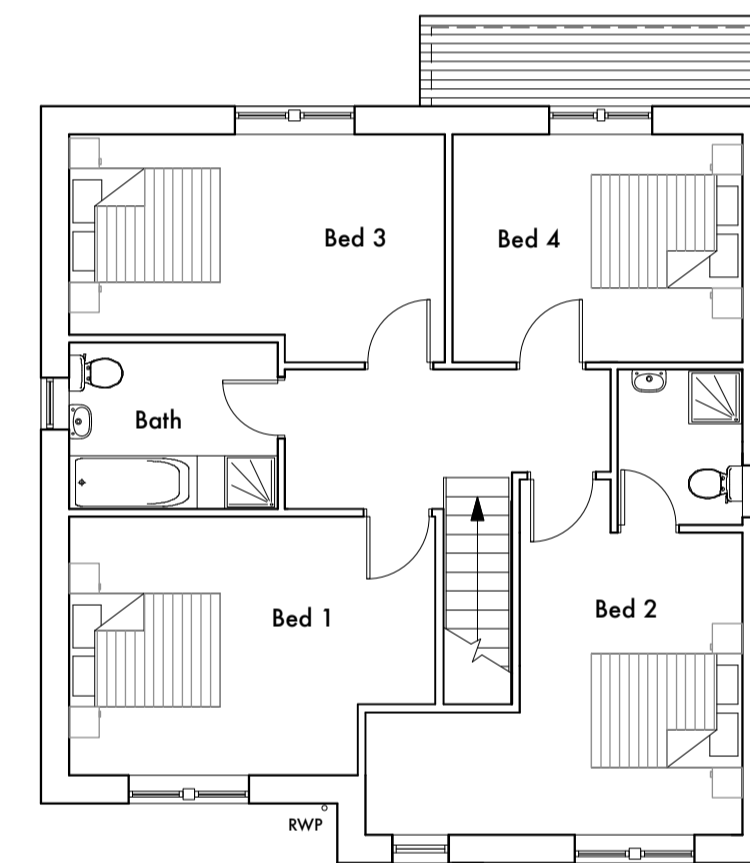

First Floor Plan


Material Schedule :

- Sandstone quoins
- Smooth render self coloured off white / coursed back bedded random sandstone feature wall
- Natural Slate roof, black upvc gutters and downpipes
- Black uPVC fascia and soffits
- Anthracite uPVC windows
- Composite Doors
- Insulated coloured roller shutter garage door

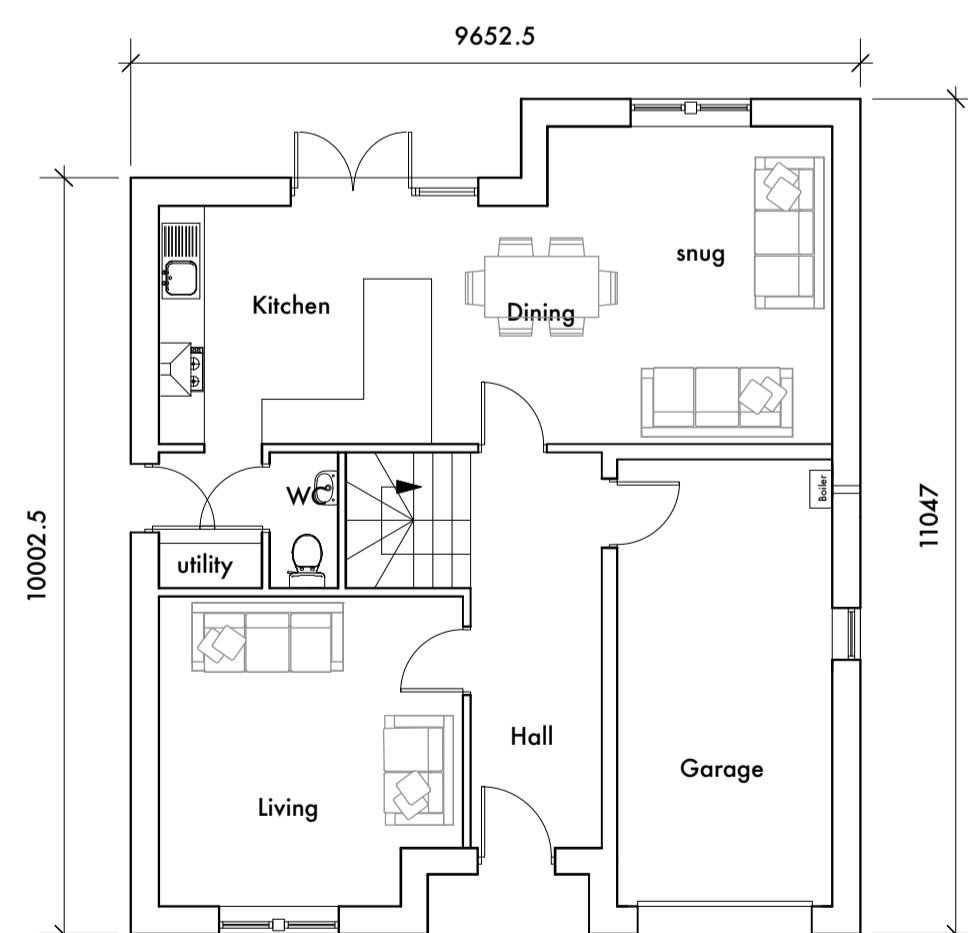

Ground Floor Plan  
HOUSE TYPE A

GIFA GF - 66m<sup>2</sup> + garage 16.8m<sup>2</sup>  
GIFA FF - 80.3m<sup>2</sup>

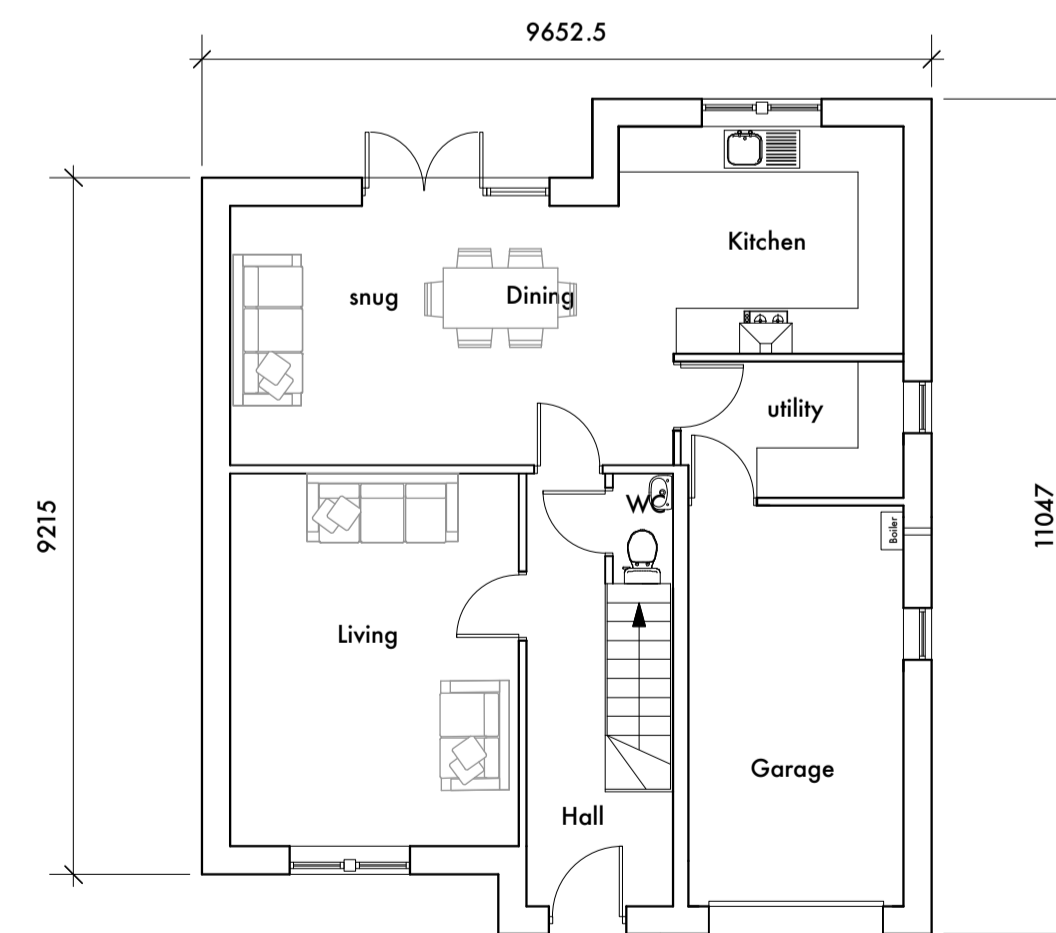

Ground Floor Plan  
HOUSE TYPE B


GIFA GF - 66m<sup>2</sup> + garage 15m<sup>2</sup>  
GIFA FF - 79.5m<sup>2</sup>

Rev : F 14/08/20 - notes amended  
Rev : E 6/08/20 - windows added to bathrooms

FOR PLANNING APPROVAL ONLY

ALL DIMENSIONS TO BE CHECKED ON SITE  
FIGURED DIMENSIONS TO BE TAKEN IN PREFERENCE TO SCALED DIMENSIONS  
copyright Green Swallow North Limited


RIBA CHARTERED ARCHITECTS

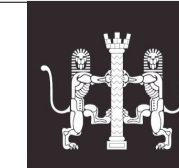

CLIENT : Mr & Mrs Mulholland  
PROJECT : Flish Meadows, Cleator  
DWG TITLE : House Types - Top Meadow  
JOB NO : 1236 Dwg No : 01 Rev : F  
DATE : 23 April 2020 SCALE : 1 : 100 @A1

GREEN SWALLOW

E - greenswallow@btinternet.com  
M - 07970 964184  
Registered Office : Green Swallow North Limited,  
Swallow Barn, Blindcrake, Cumbria, CA13 0QP

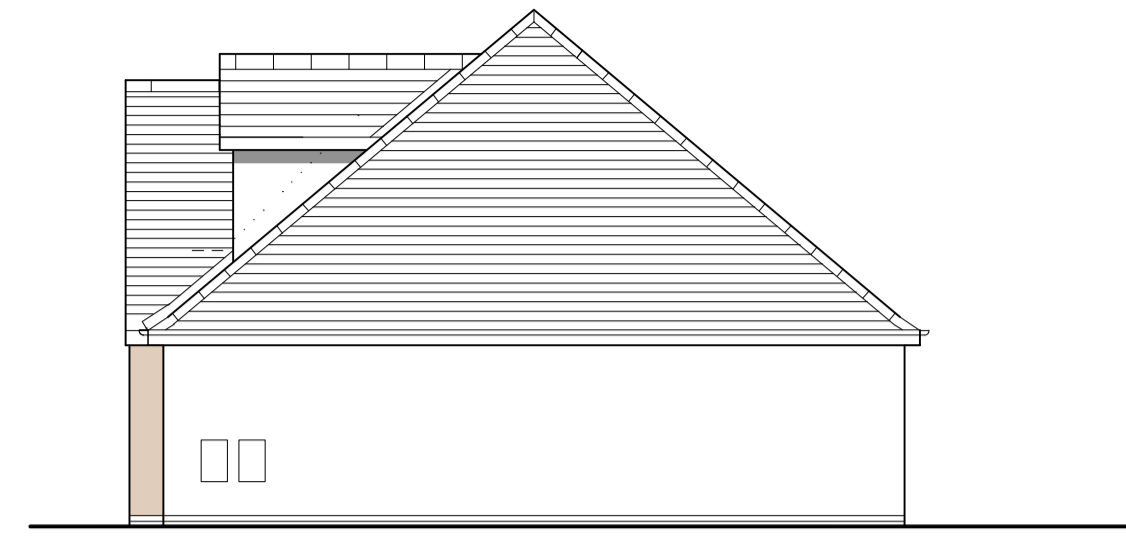

Side Elevation



Side Elevation



Front Elevation




Rear Elevation



Front Elevation




Rear Elevation

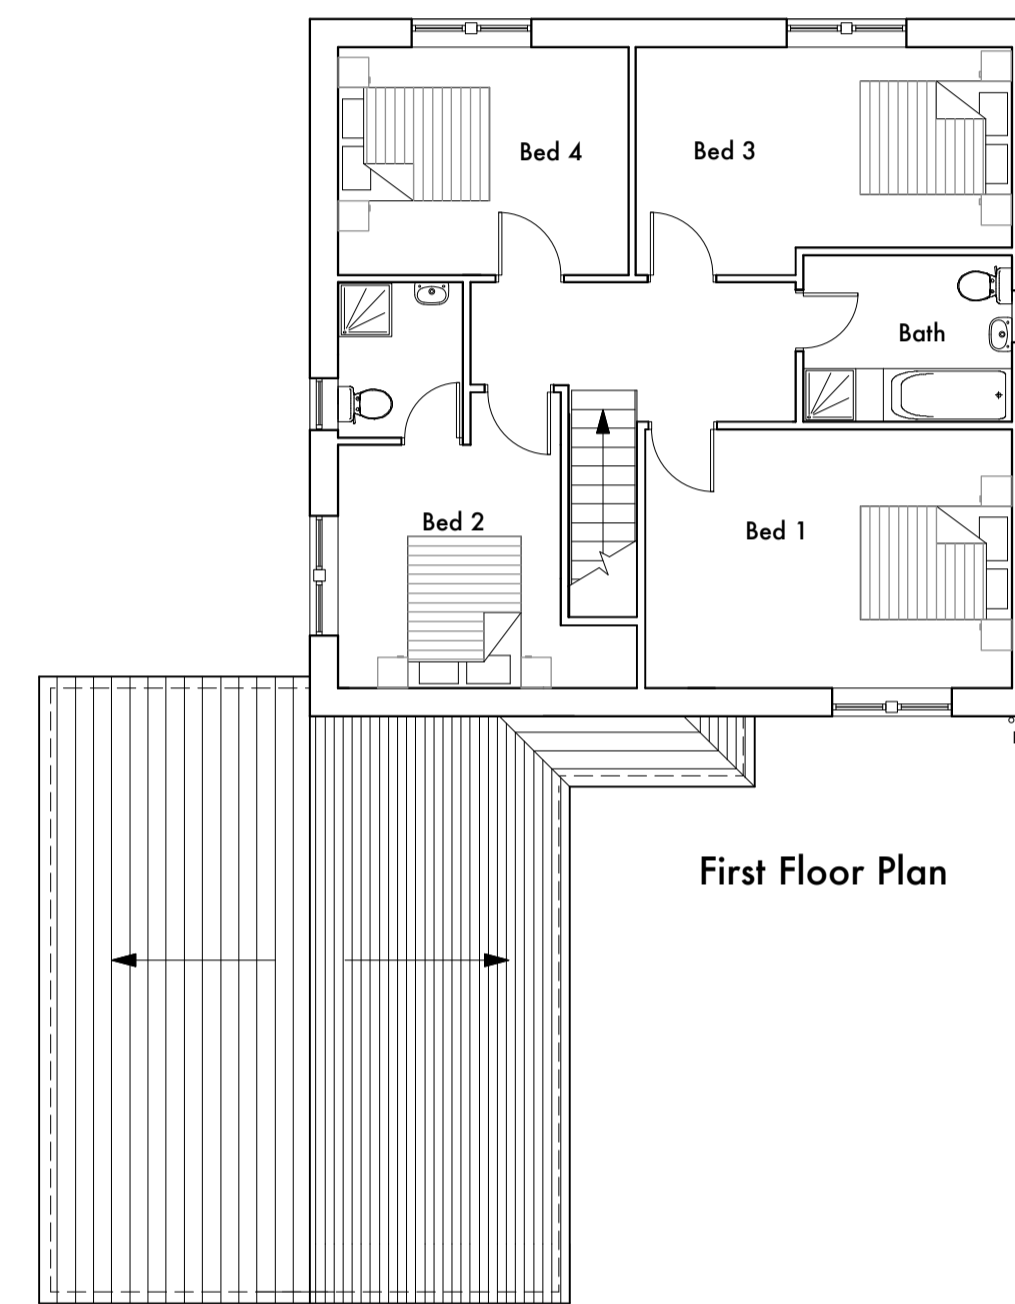

First Floor Plan




Side Elevation

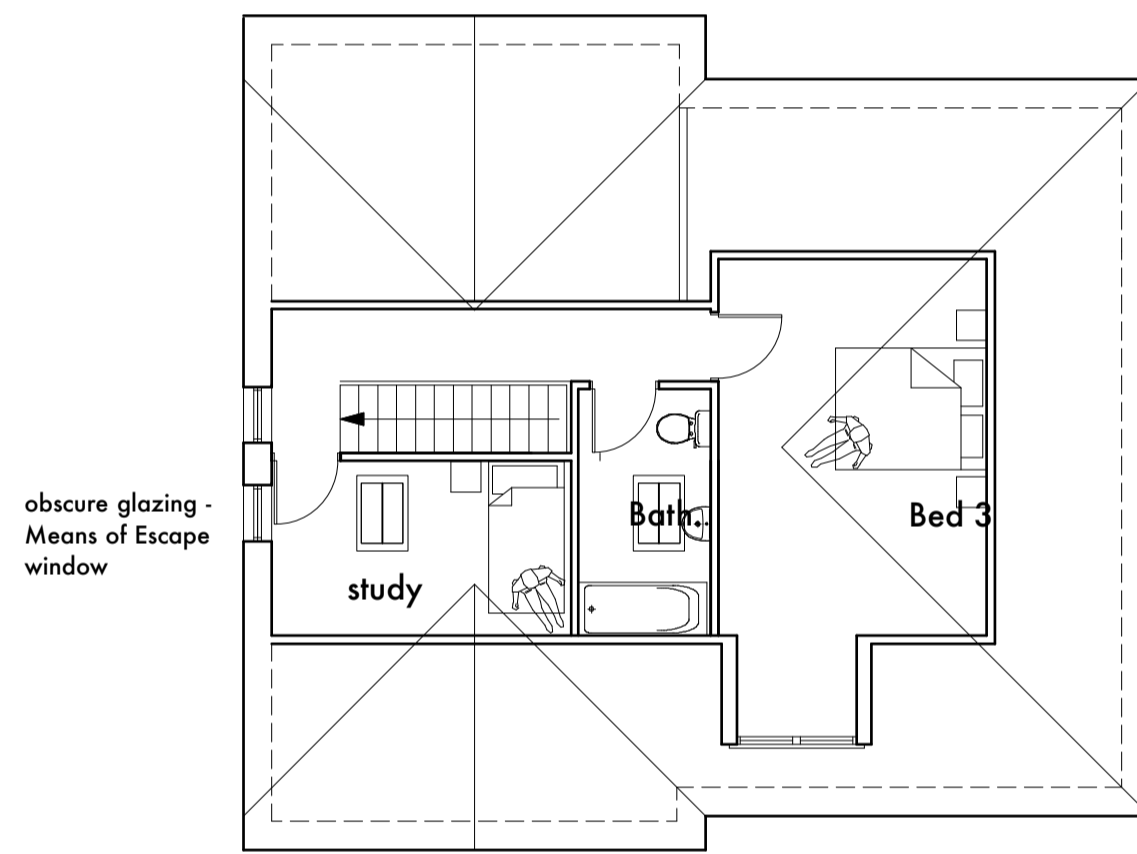

First Floor Plan


Material Schedule :

- Sandstone quoins, cills and heads
- Smooth render self coloured off white render / back bedded coursed random sandstone feature wall
- Natural Slate roof with black dry fix hips & upvc gutters and downpipes
- Black uPVC fascia and soffits
- Anthracite uPVC windows
- Composite Doors
- Insulated coloured roller shutter garage door
- Velux recessed fitting rooflights

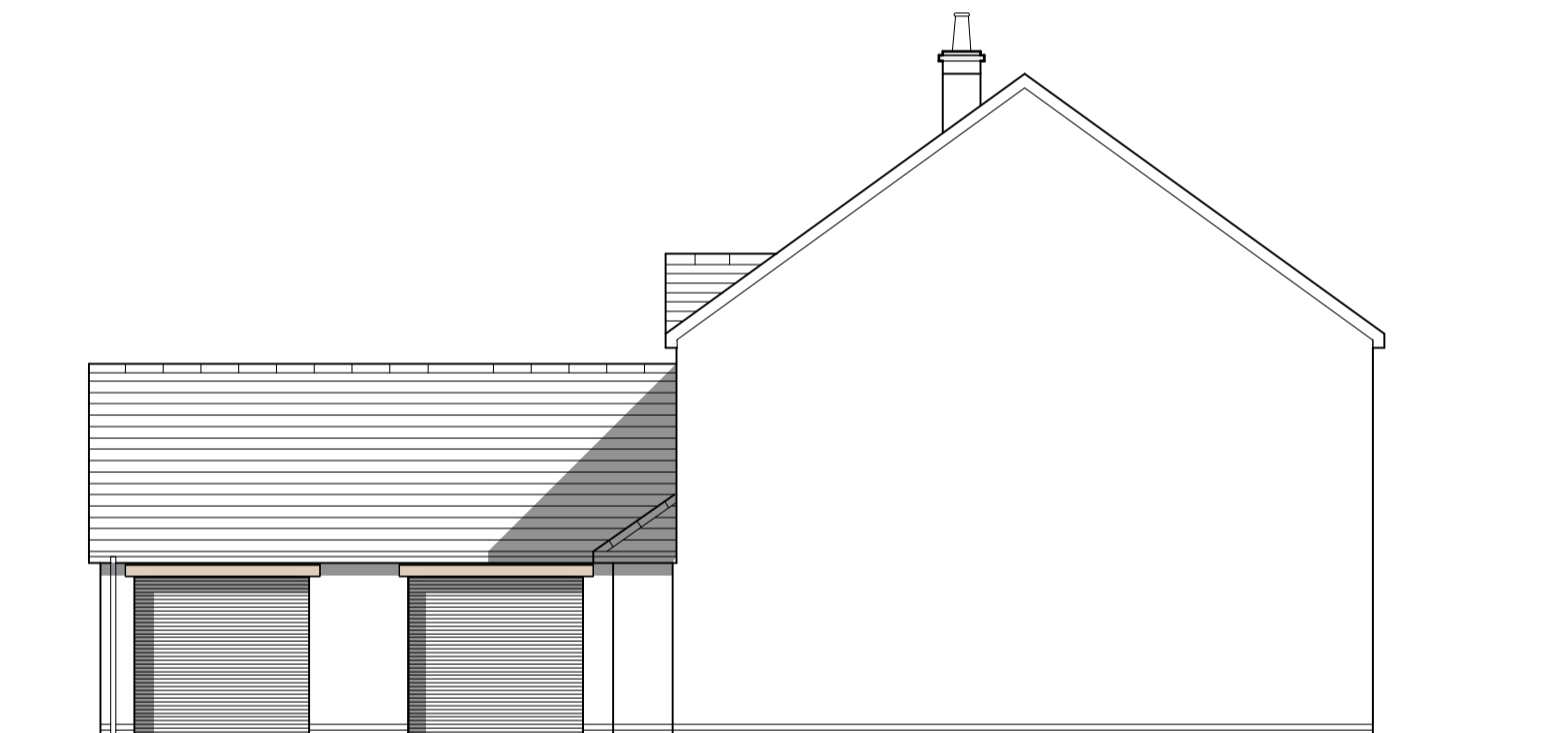


Material Schedule :

- Sandstone cills and heads
- Smooth render self coloured off white render / back bedded coursed random sandstone walling stone
- Natural Slate roof & upvc gutters and downpipes
- Black uPVC fascia and soffits
- Anthracite uPVC windows
- Composite Doors
- Insulated coloured roller shutter garage door

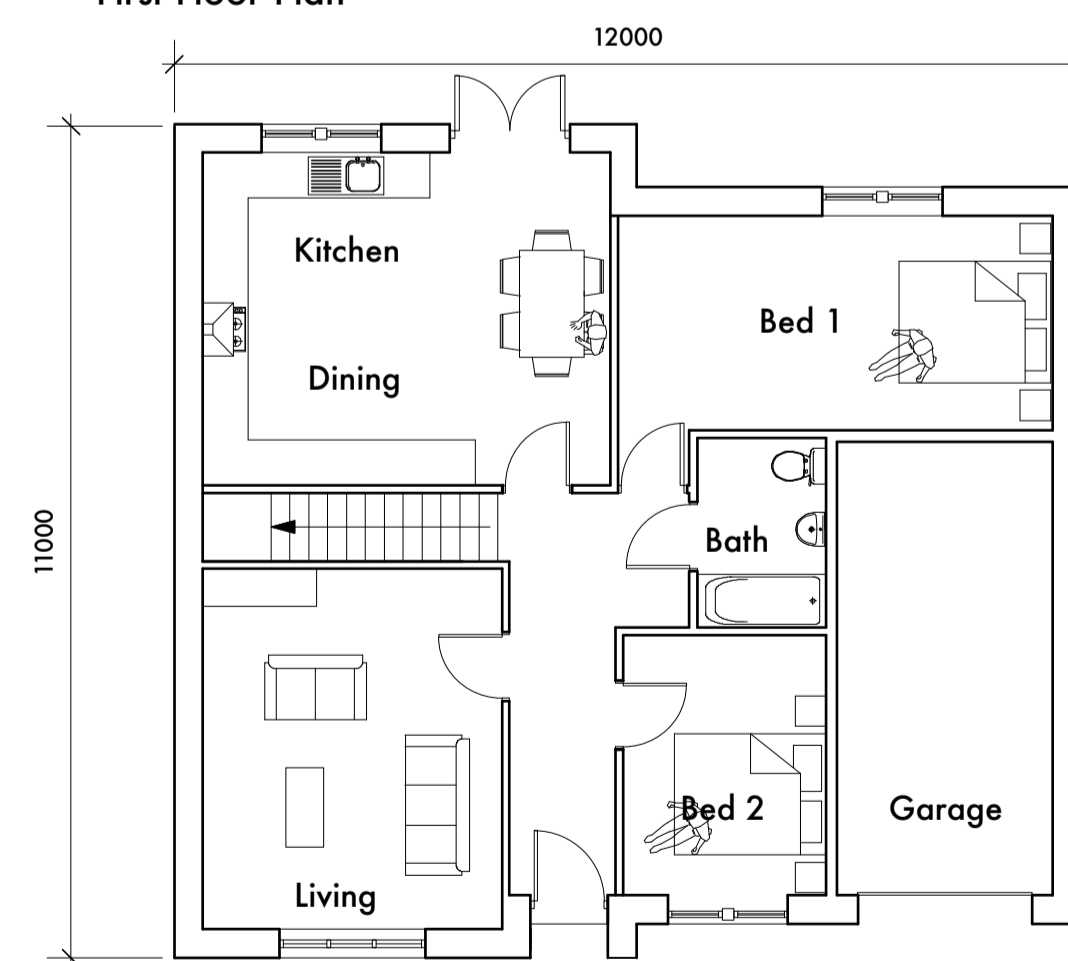

Ground Floor Plan  
HOUSE TYPE C

GIFA GF - 89m<sup>2</sup> + garage 17.1m<sup>2</sup>  
GIFA FF - 54m<sup>2</sup>

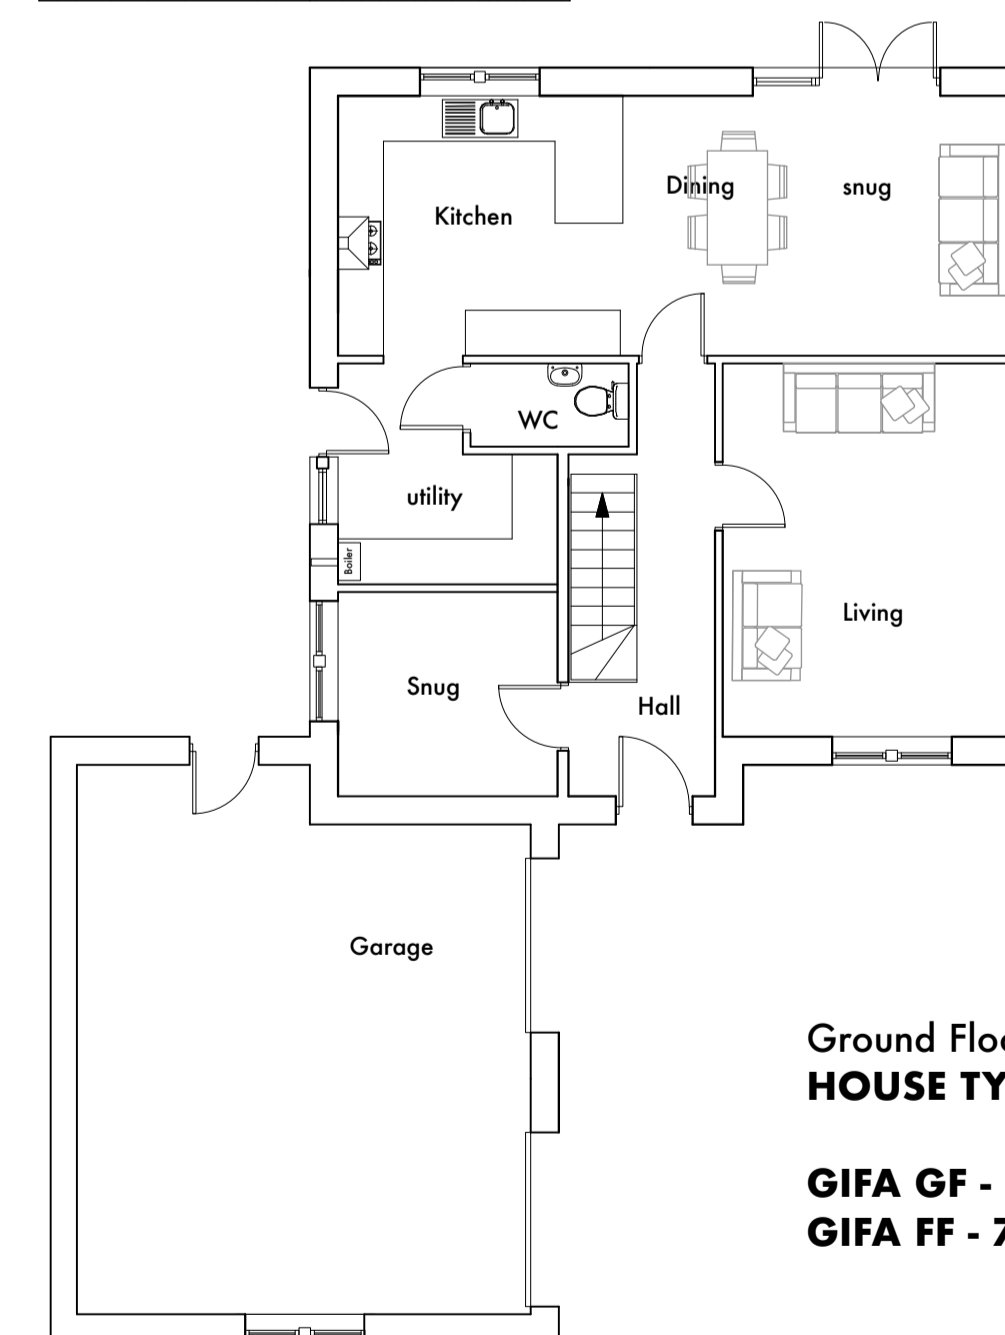

Ground Floor Plan  
HOUSE TYPE D


GIFA GF - 79m<sup>2</sup> + garage 40.5m<sup>2</sup>  
GIFA FF - 70m<sup>2</sup>

Rev : D 14 Aug 20 - noted amended  
Rev : C 6 Aug 20 - Utility meters added to gable

FOR PLANNING APPROVAL ONLY

ALL DIMENSIONS TO BE CHECKED ON SITE  
FIGURED DIMENSIONS TO BE TAKEN IN PREFERENCE TO SCALED DIMENSIONS  
copyright Green Swallow North Limited

RIBA CHARTERED ARCHITECTS

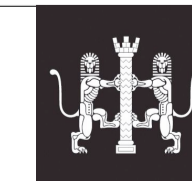

CLIENT : Mr & Mrs Mulholland  
PROJECT : Floss Meadows, Cleator  
DWG TITLE : Houses Types - Top Meadow  
JOB NO : 1236 Dwg No : 02 Rev : D  
DATE : 28 April 2020 SCALE : 1 : 100 @A1

GREEN SWALLOW

E - greenswallow@btinternet.com  
M - 07970 964184  
Registered Office : Green Swallow North Limited,  
Swallow Barn, Blindcrake, Cumbria, CA13 0GP



Front Elevation




Rear Elevation




Front Elevation




Rear Elevation

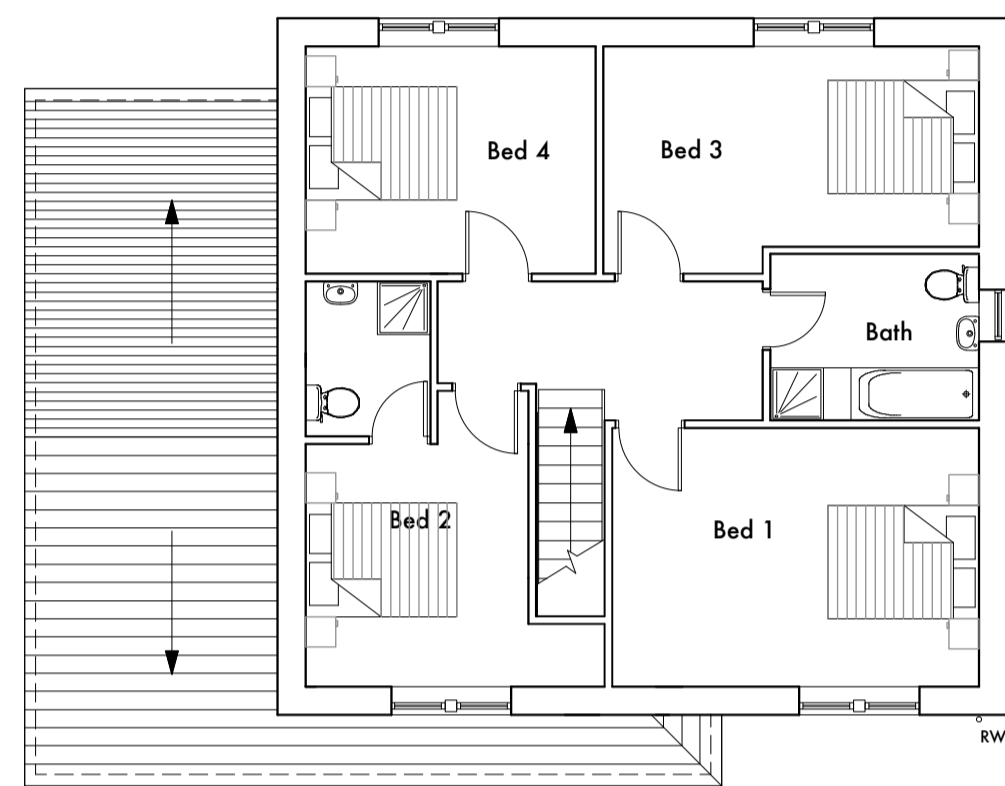


First Floor Plan

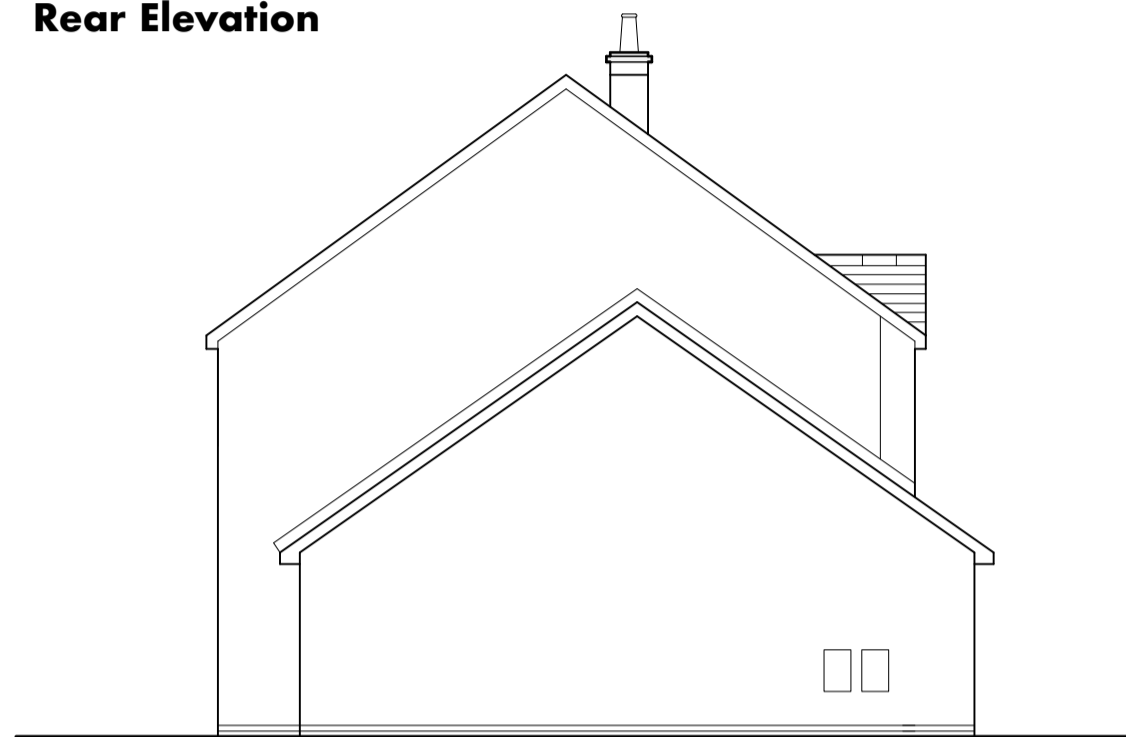


Side Elevation

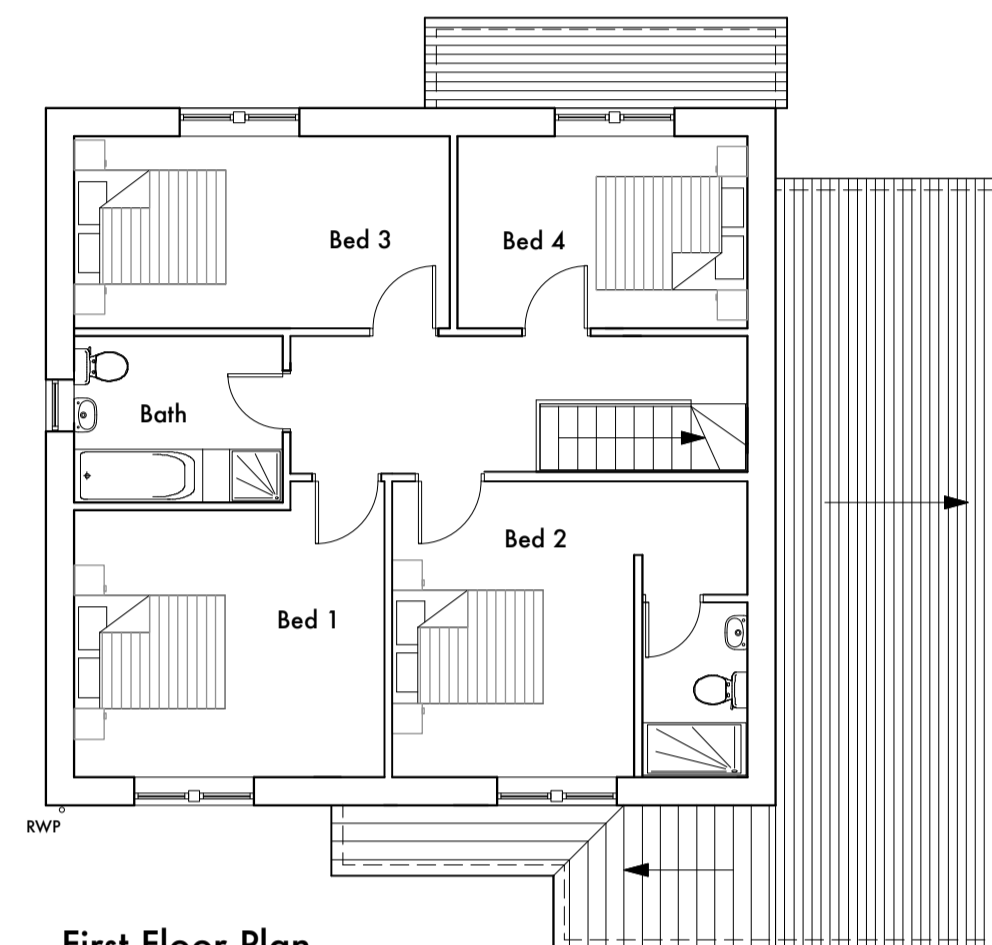

First Floor Plan

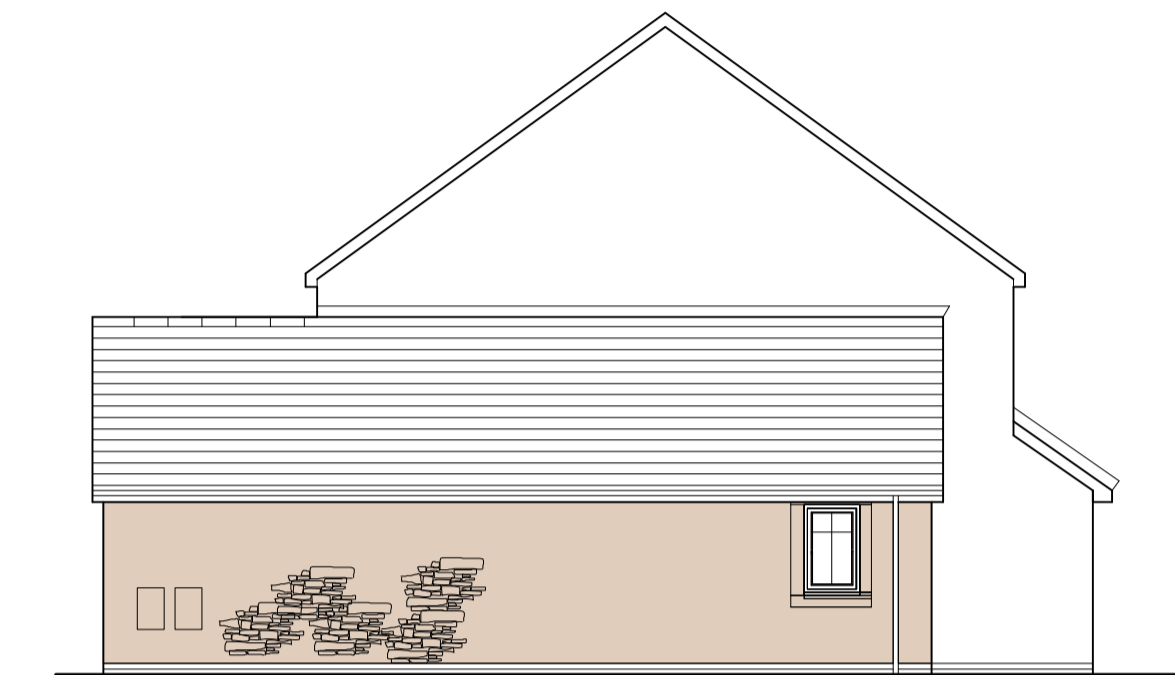


Side Elevation

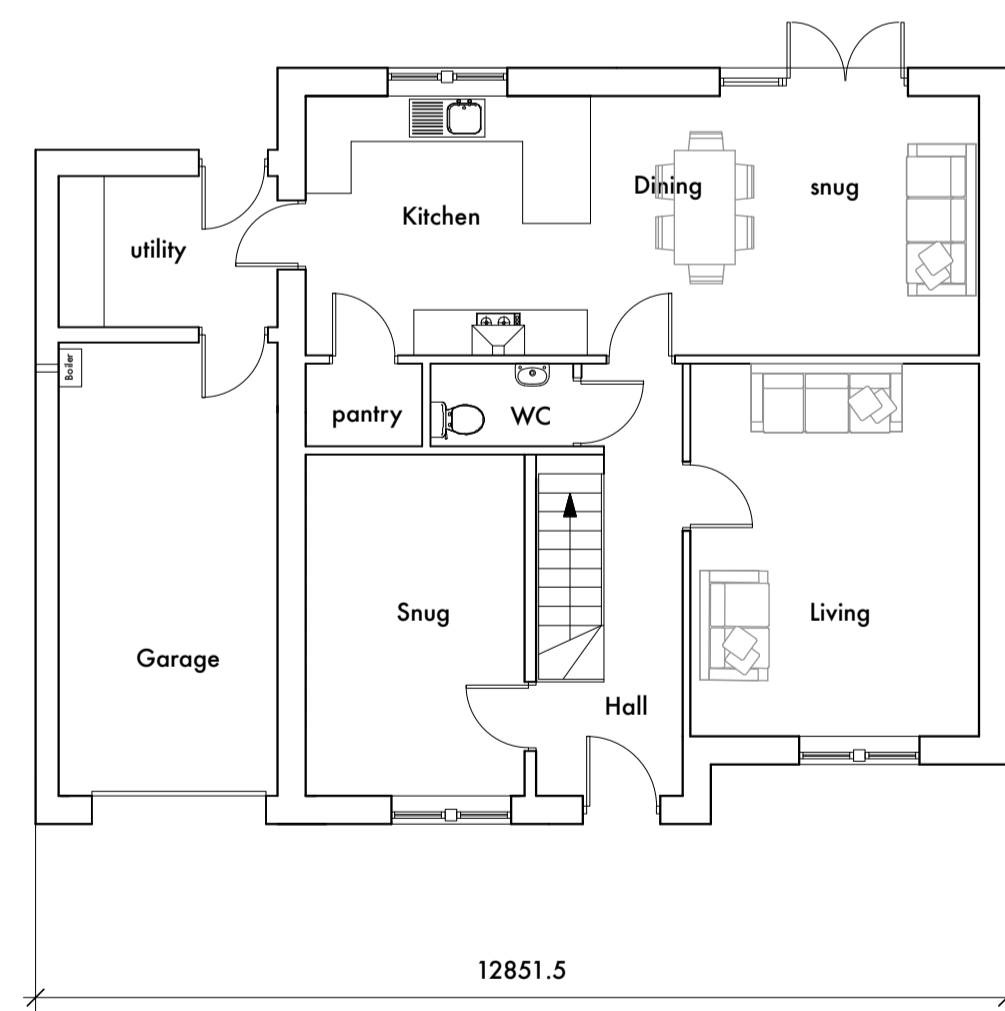


Ground Floor Plan  
HOUSE TYPE E

GIFA GF - 86m<sup>2</sup> + garage 17.2m<sup>2</sup>  
GIFA FF - 75.5m<sup>2</sup>

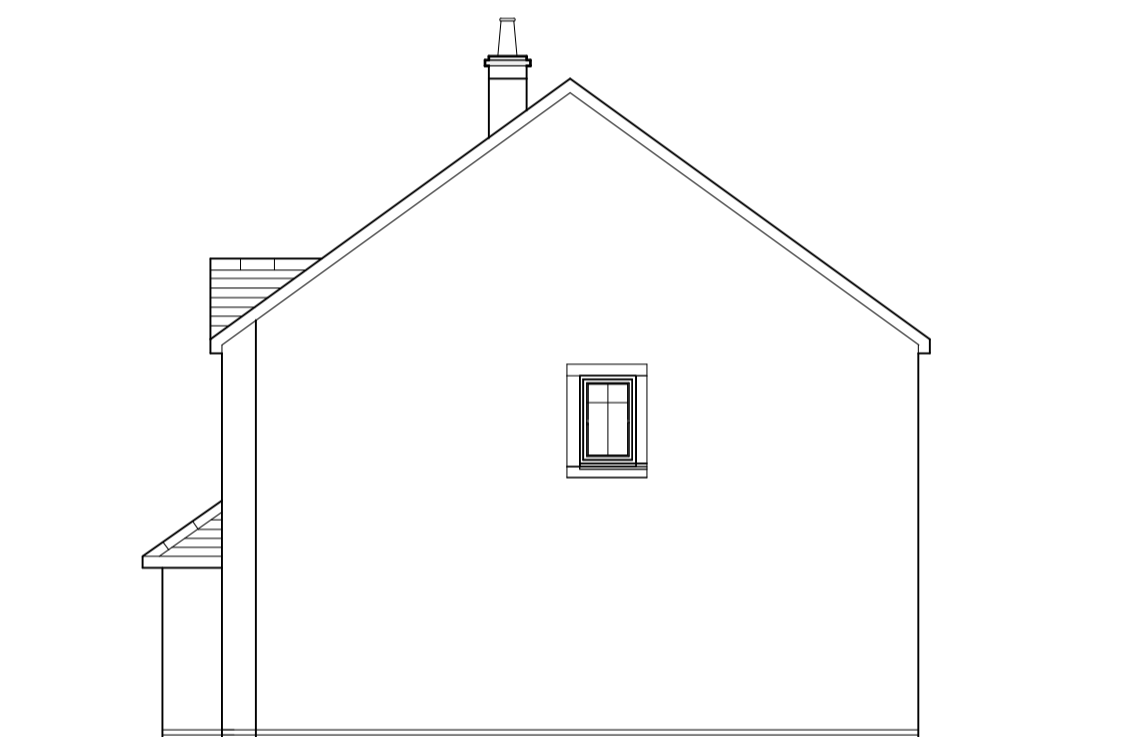

Side Elevation

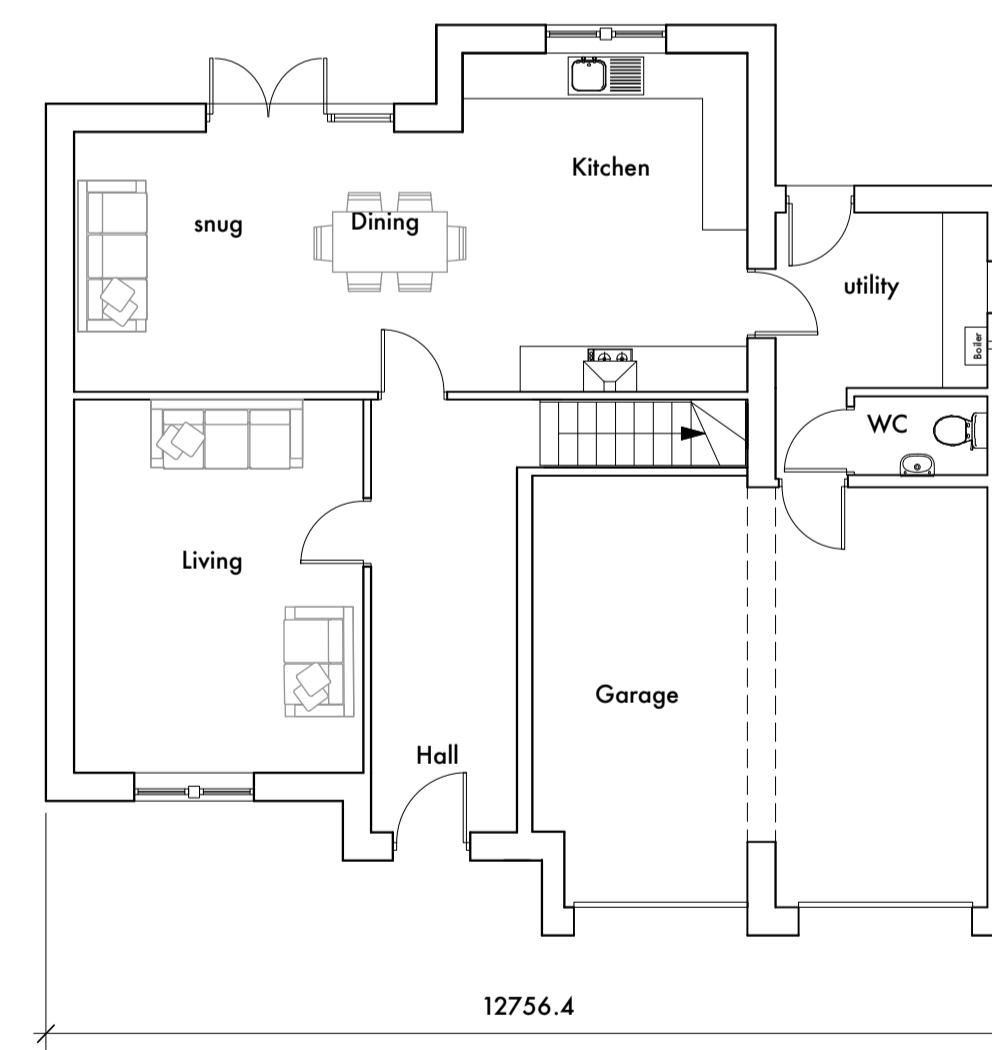

Ground Floor Plan  
HOUSE TYPE F

GIFA GF - 79.6m<sup>2</sup> + garage 33m<sup>2</sup>  
GIFA FF - 75.5m<sup>2</sup>

Material Schedule :

- Sandstone cills and heads
- Smooth render self coloured render / back bedded coursed random sandstone walling stone
- Natural Slate roof
- Black uPVC fascia and soffits & black upvc gutters and downpipes
- Anthracite uPVC windows
- Composite Doors
- Insulated coloured roller shutter garage door

Material Schedule :


- Sandstone cills and heads
- Smooth render self coloured off white render / back bedded coursed random sandstone walling stone
- Natural Slate roof & black upvc gutters and downpipes
- Black uPVC fascia and soffits
- Anthracite windows
- Composite Doors
- Insulated coloured roller shutter garage door

Rev : C 26 Aug 20 - utility room window altered  
Rev : B 14 Aug 20 - notes added

FOR PLANNING APPROVAL ONLY

ALL DIMENSIONS TO BE CHECKED ON SITE  
FIGURED DIMENSIONS TO BE TAKEN IN PREFERENCE TO SCALED DIMENSIONS  
copyright Green Swallow North Limited

RIBA CHARTERED ARCHITECTS

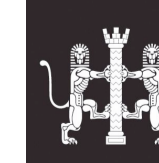


CLIENT : Mr & Mrs Mulholland  
PROJECT : Flish Meadows, Cleator  
DWG TITLE : House Types - Top Meadow  
JOB NO : 1236 Dwg No : 03 Rev : C  
DATE : 2 June 2020 SCALE : 1 : 100 @A1

GREEN SWALLOW


E - greenswallow@btinternet.com  
M - 07970 964184  
Registered Office : Green Swallow North Limited,  
Swallow Barn, Blindcrake, Cumbria, CA13 0QP




Front Elevation

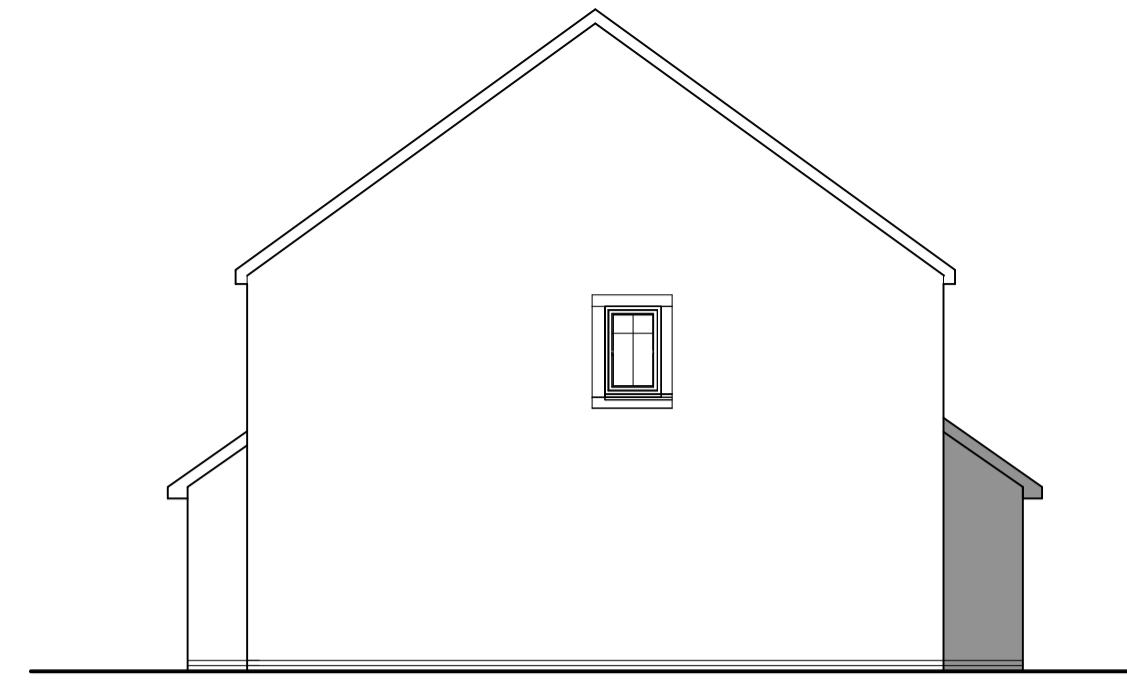

Side Elevation

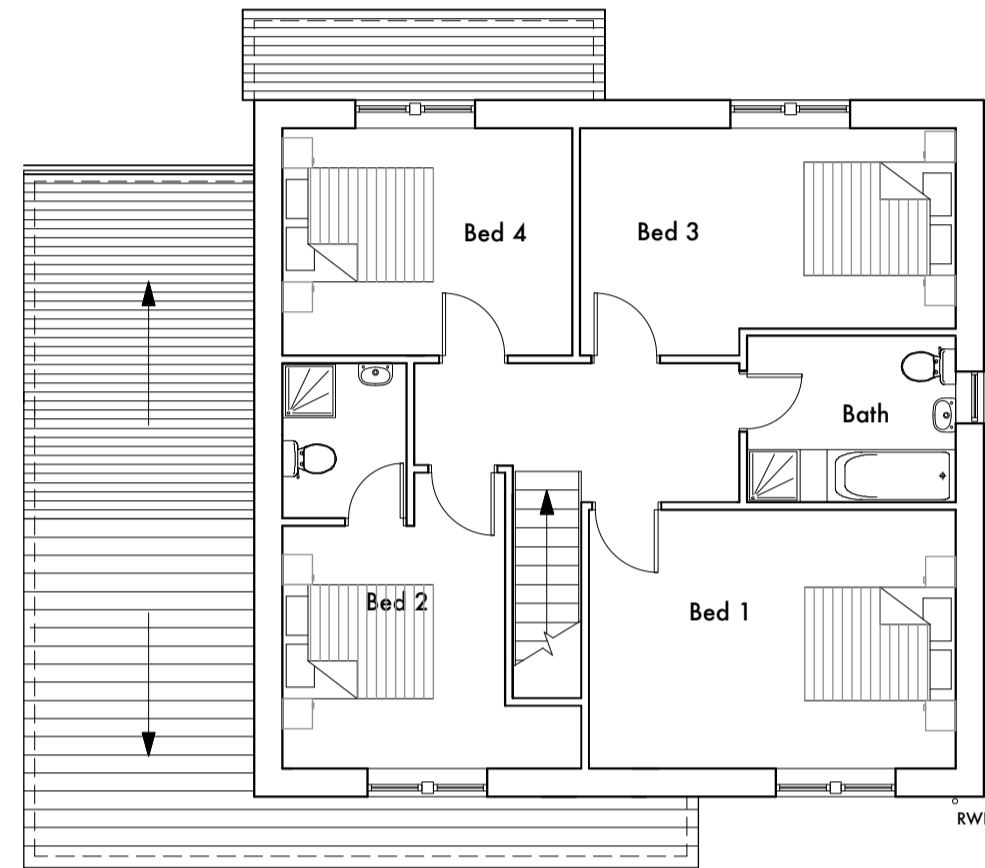


First Floor Plan

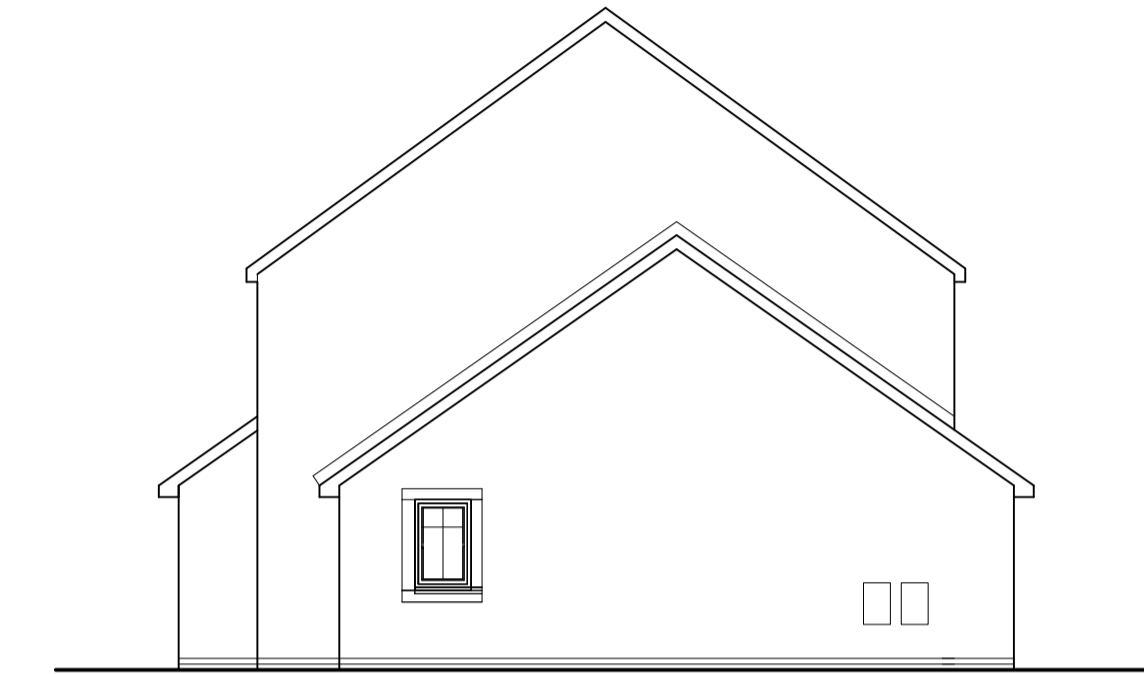

Side Elevation



Rear Elevation

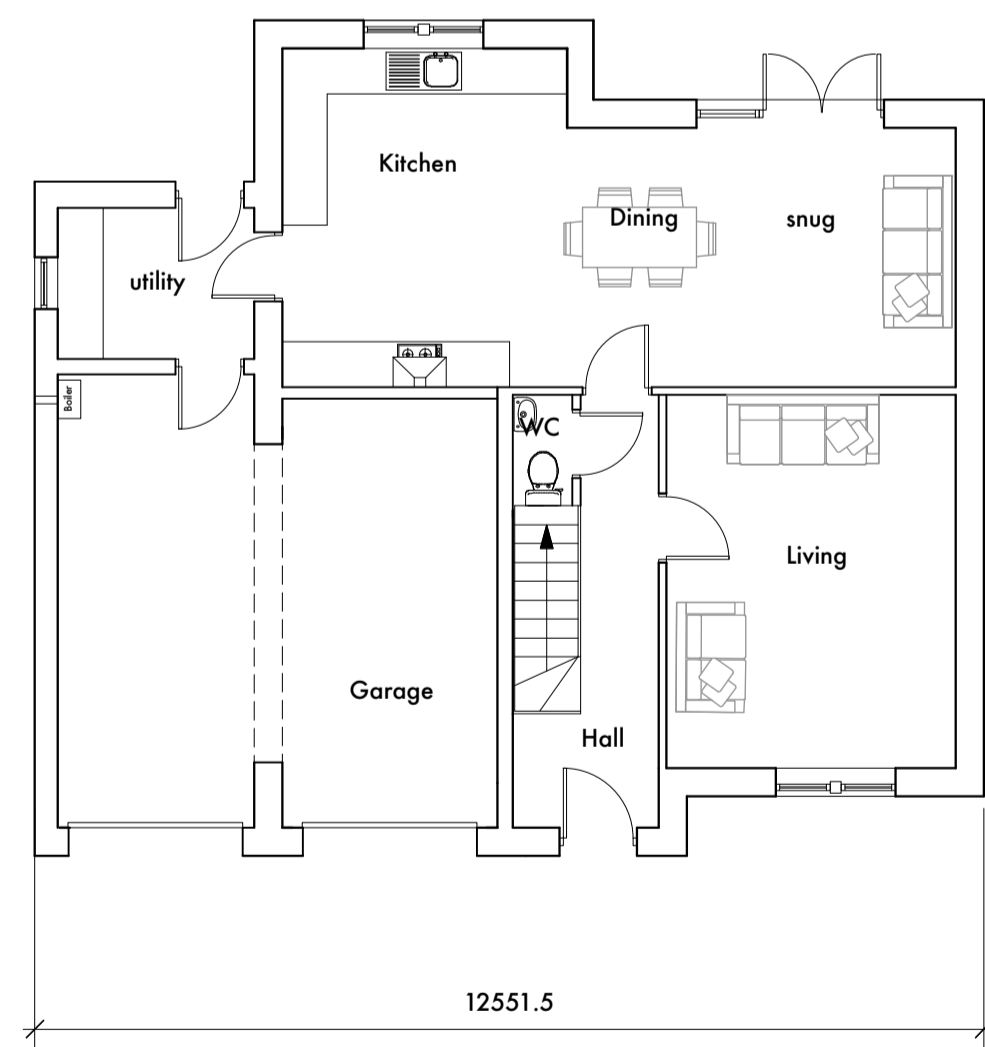

Ground Floor Plan  
HOUSE TYPE G

GIFA GF - 71.6m<sup>2</sup> + garage 33m<sup>2</sup>  
GIFA FF - 75.5m<sup>2</sup>

Material Schedule :


- Sandstone cills and heads
- Smooth render self coloured render
- Natural Slate roof and black dry fix hips with black upvc gutters and downpipes
- Black uPVC fascia and soffits
- anthracite uPVC windows
- Composite Doors
- Insulated coloured roller shutter garage door

Rev : C 14 Aug 20 - notes added  
Rev : B 6 Aug 20 - hipped roof removed

FOR PLANNING APPROVAL ONLY

ALL DIMENSIONS TO BE CHECKED  
ON SITE  
FIGURED DIMENSIONS TO BE TAKEN  
IN PREFERENCE  
TO SCALED DIMENSIONS  
copyright Green Swallow North  
Limited

RIBA CHARTERED  
ARCHITECTS

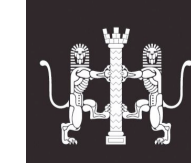

CLIENT : Mr & Mrs Mulholland  
PROJECT : Flish Meadows, Cleator  
DWG TITLE : House Types - Top Meadow  
JOB NO : 1236 Dwg No : 04 Rev : C  
DATE : 2 June 2020 SCALE : 1 :100 @A1

E - greenswallow@btinternet.com  
M - 07970 964184  
Registered Office : Green Swallow North Limited,  
Swallow Barn, Blindcrake, Cumbria, CA13 0QP

GREEN  
SWALLOW