


4/20/2295/0R1, ISSUE 3

AMENDED FLOOR PLAN

27/11/2020 RA Walker

HARAMA HOUSE

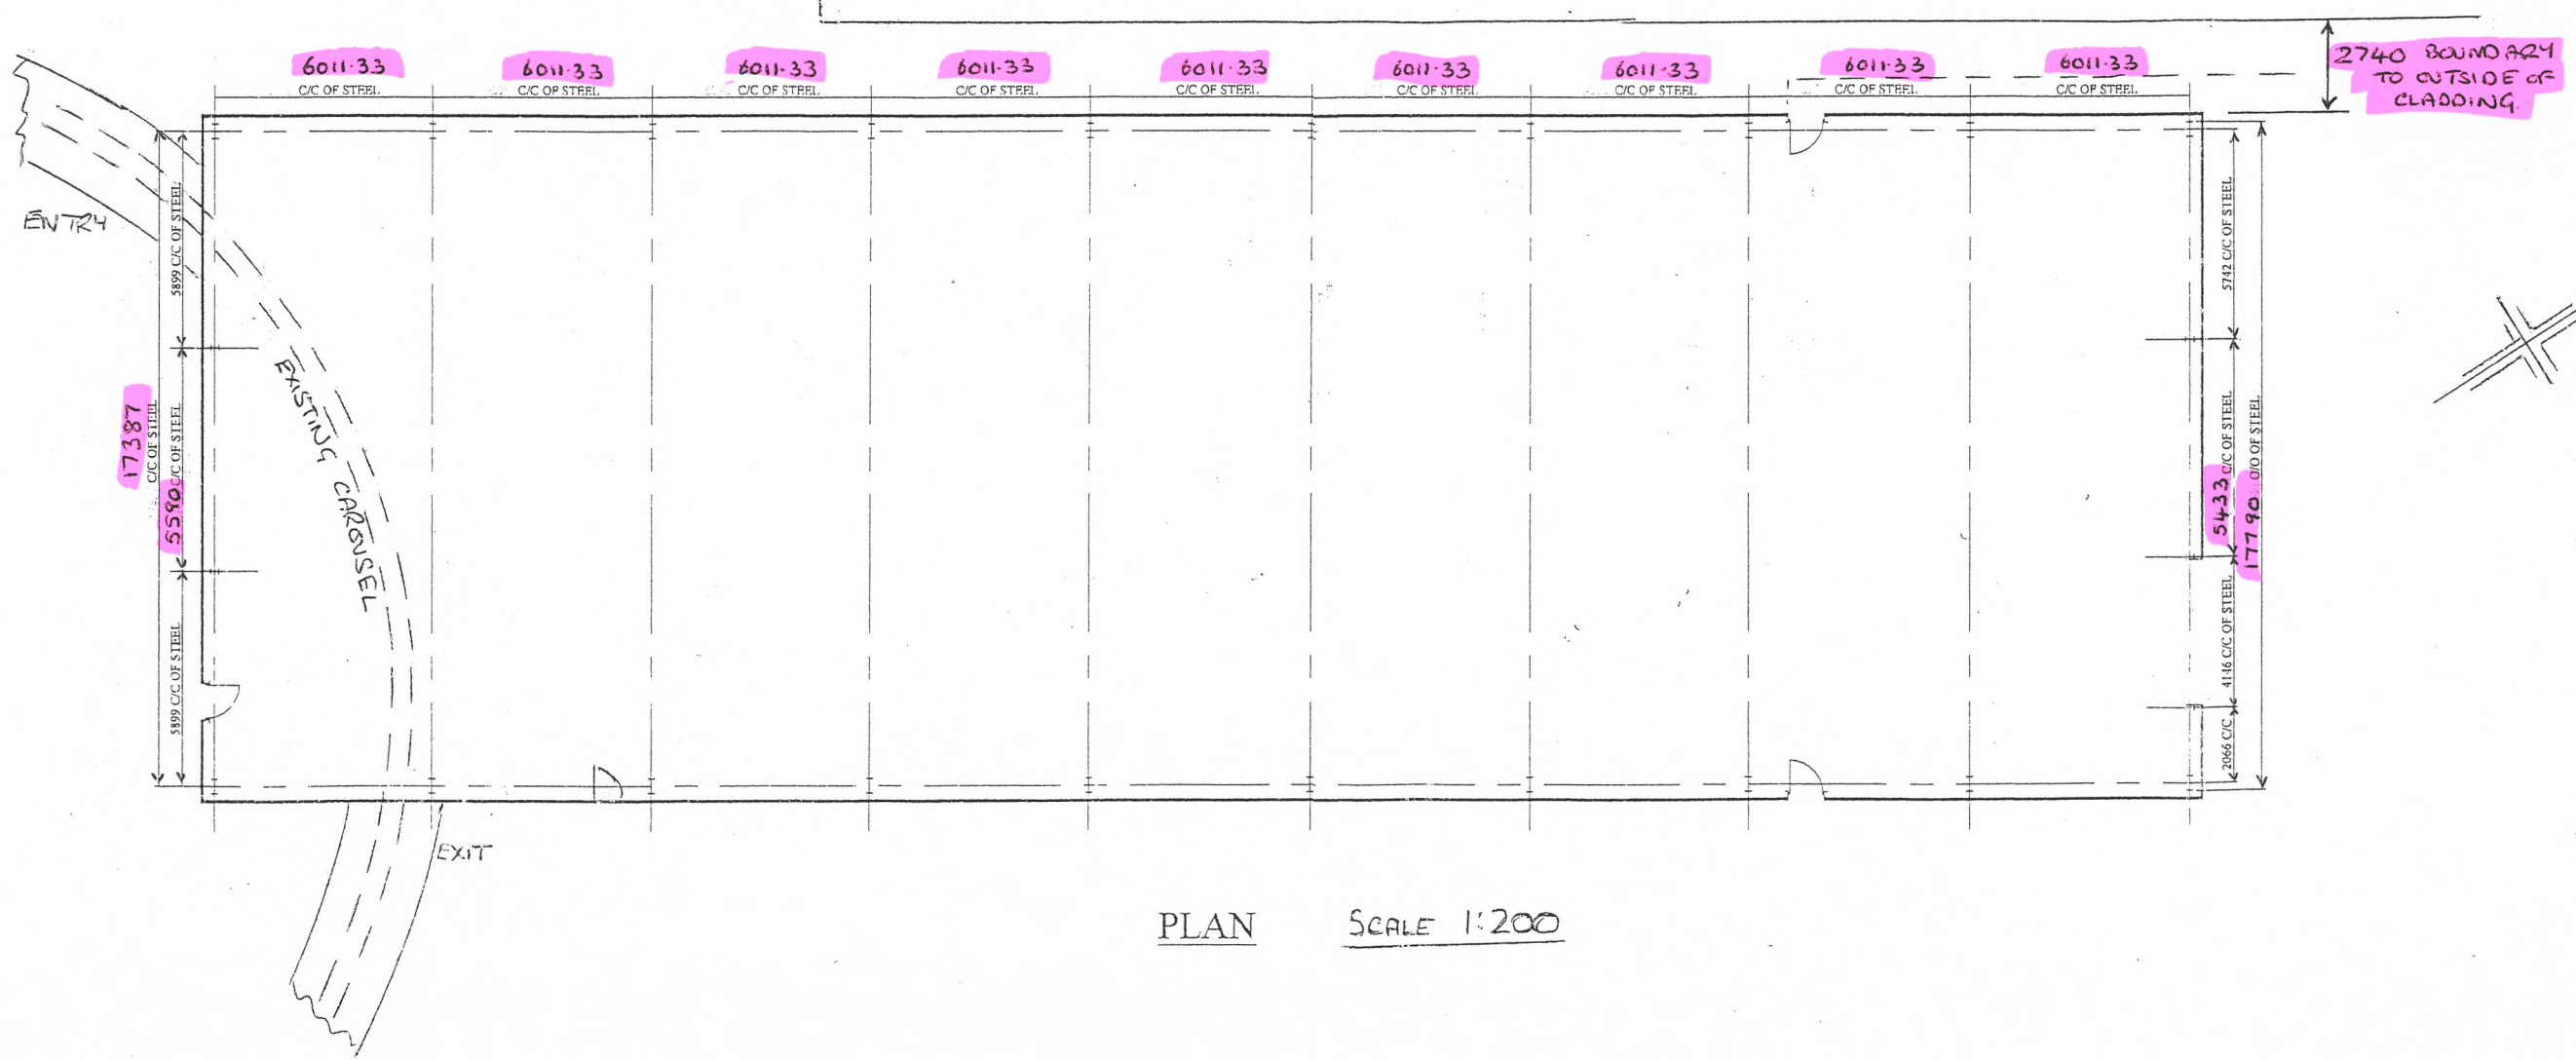

PLAN SCALE 1:200