



Site Plan 1:500

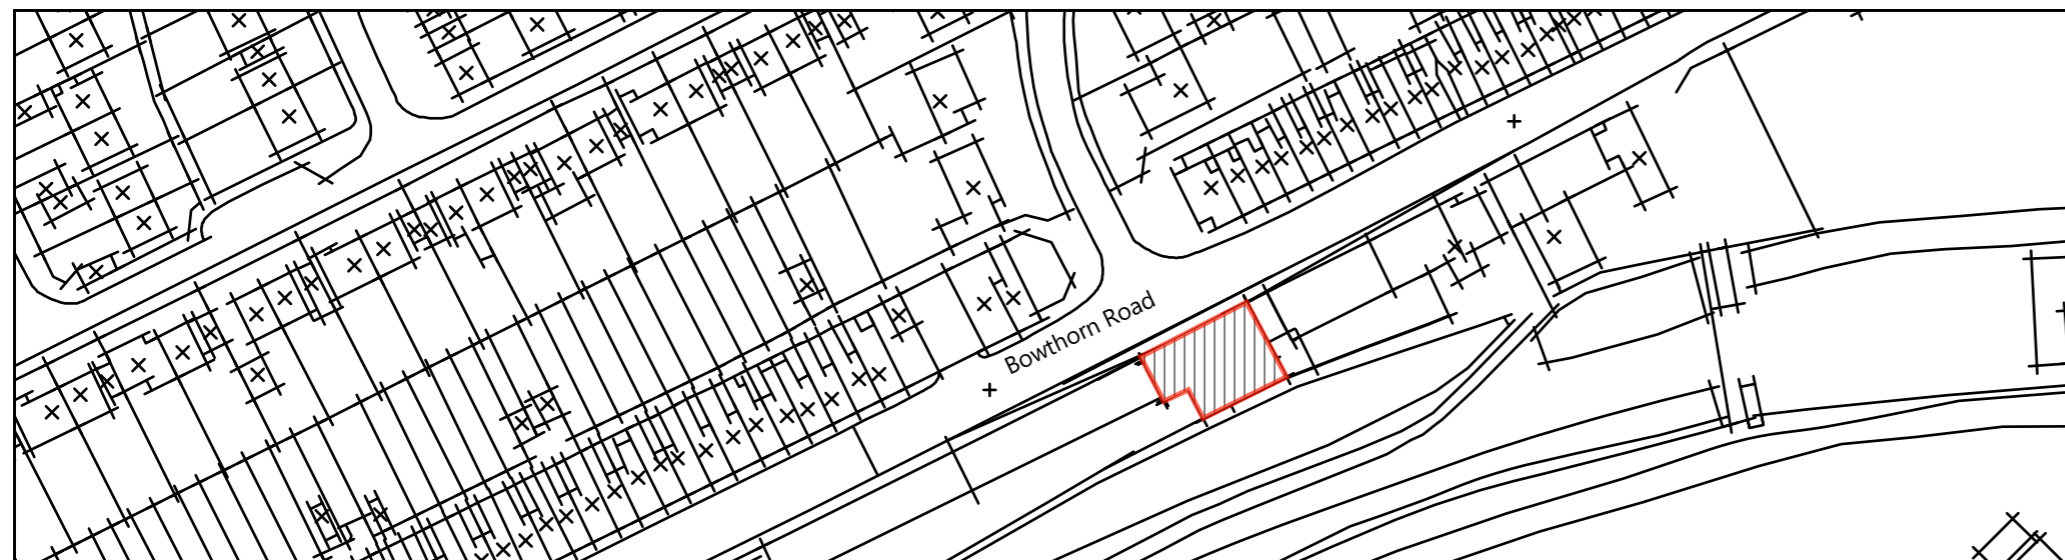


LOCATION PLAN 1:1250

Title		Client	
Demolition of dwelling and erection 3No. Dwelling, 114 Bowthorn Road		Saxon Builders	
Status			
Details			
Date	Scale	Dwg No.	Rev
22.5.19	AS SHOWN	100	A

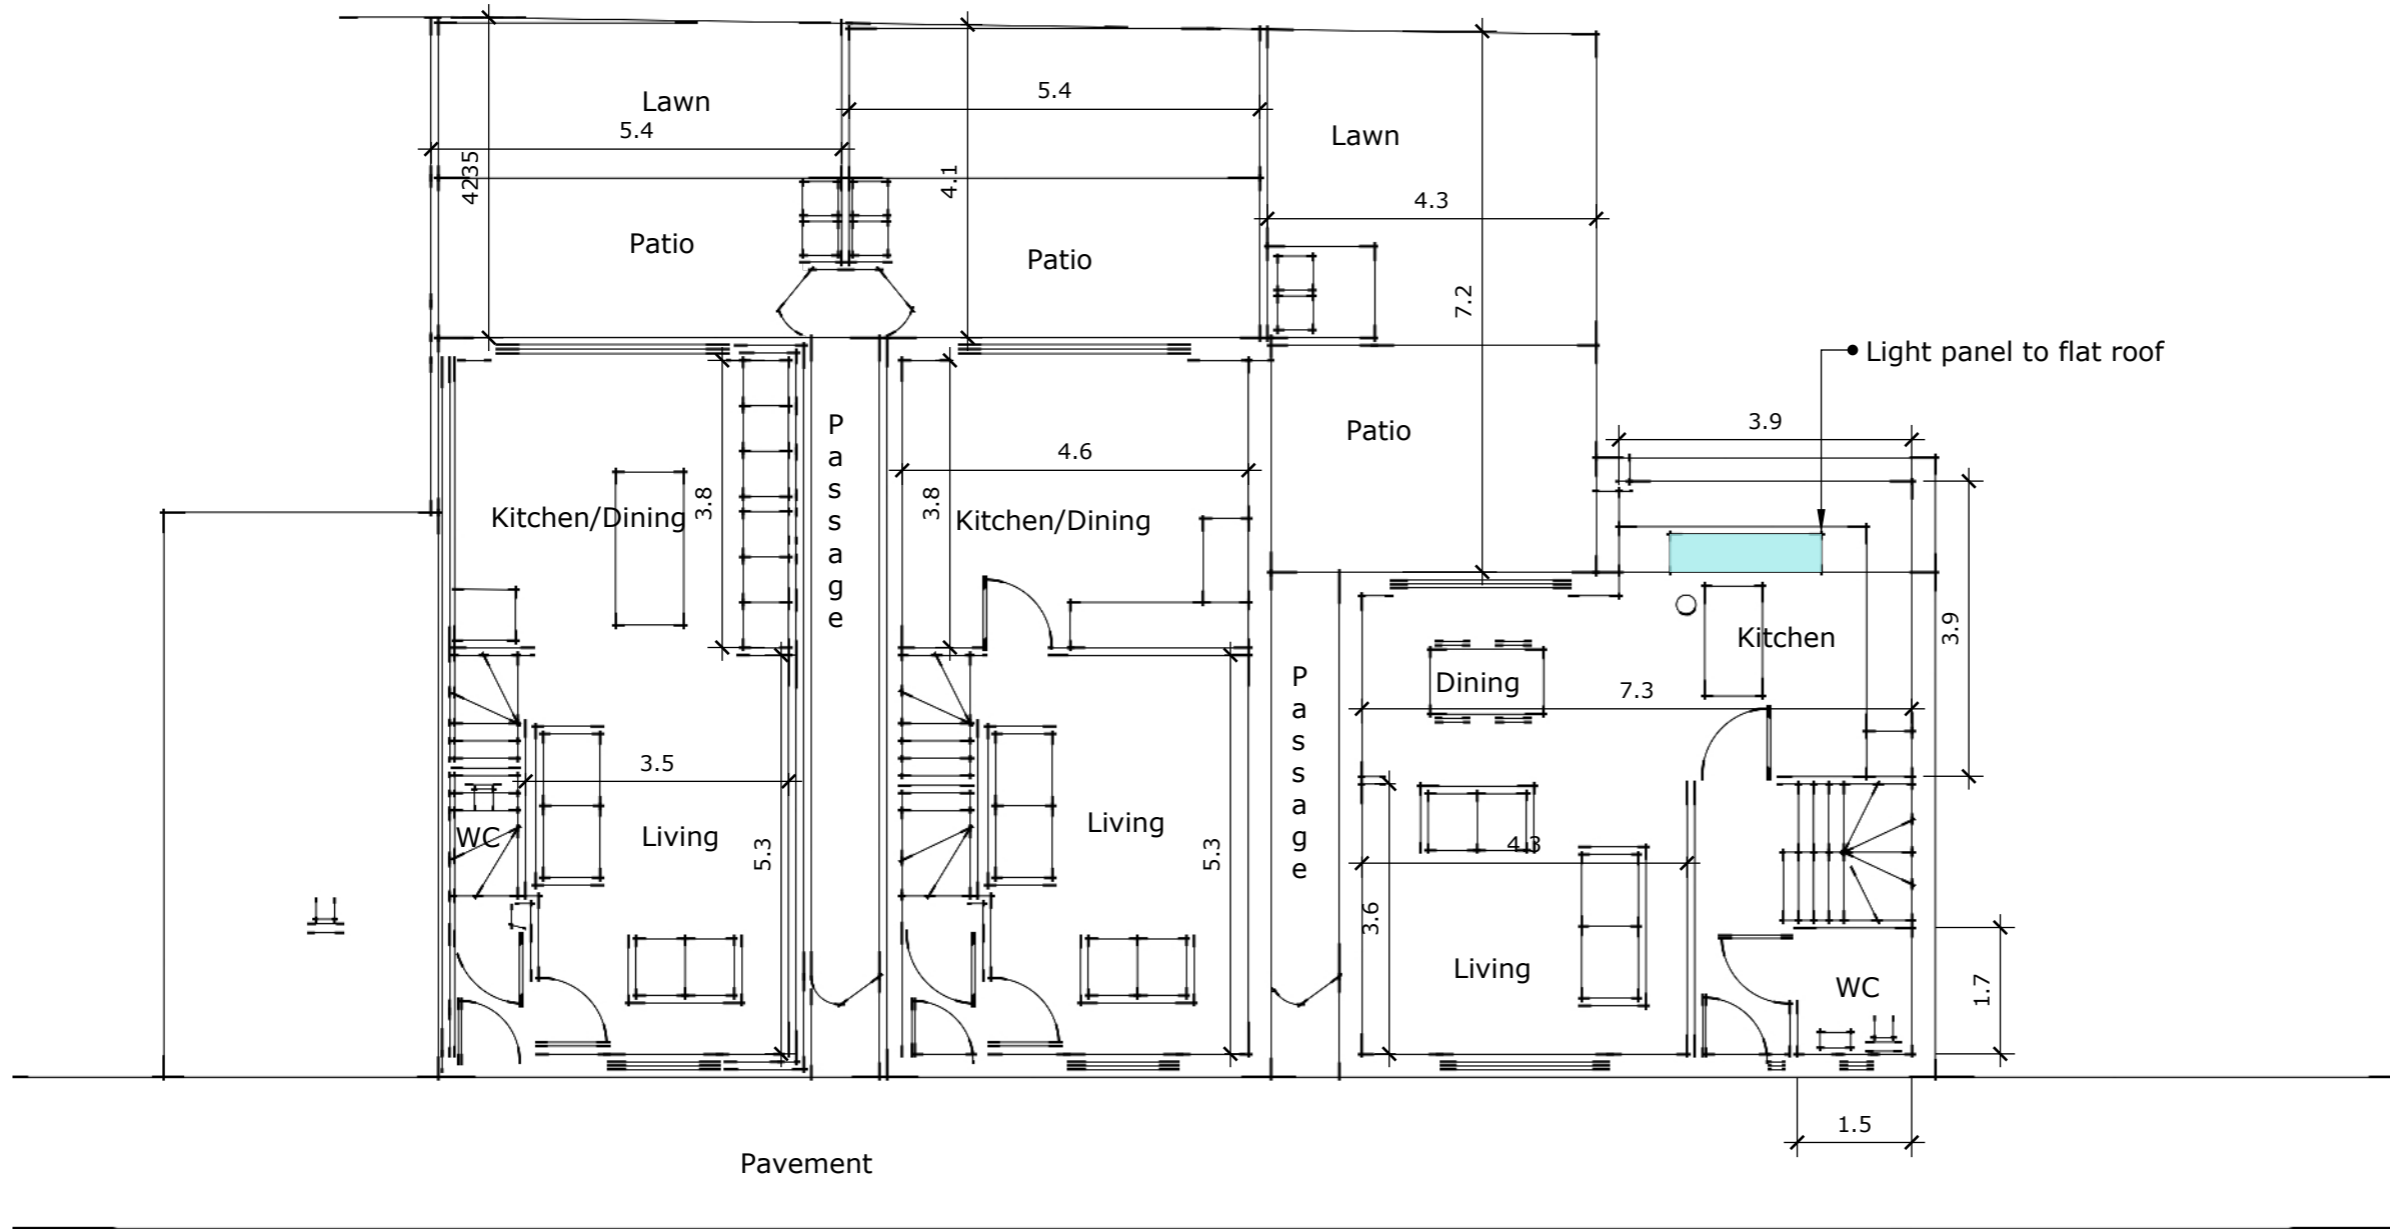

Ground Floor Plan

Title <b>Demolition of dwelling and erection 3No. Dwelling, 114 Bowthorn Road</b>		Client <b>Saxon Builders</b>	
Status <b>Planning</b>			
Date 22.5.19	Scale 1:100	Dwg No. 103	Rev A

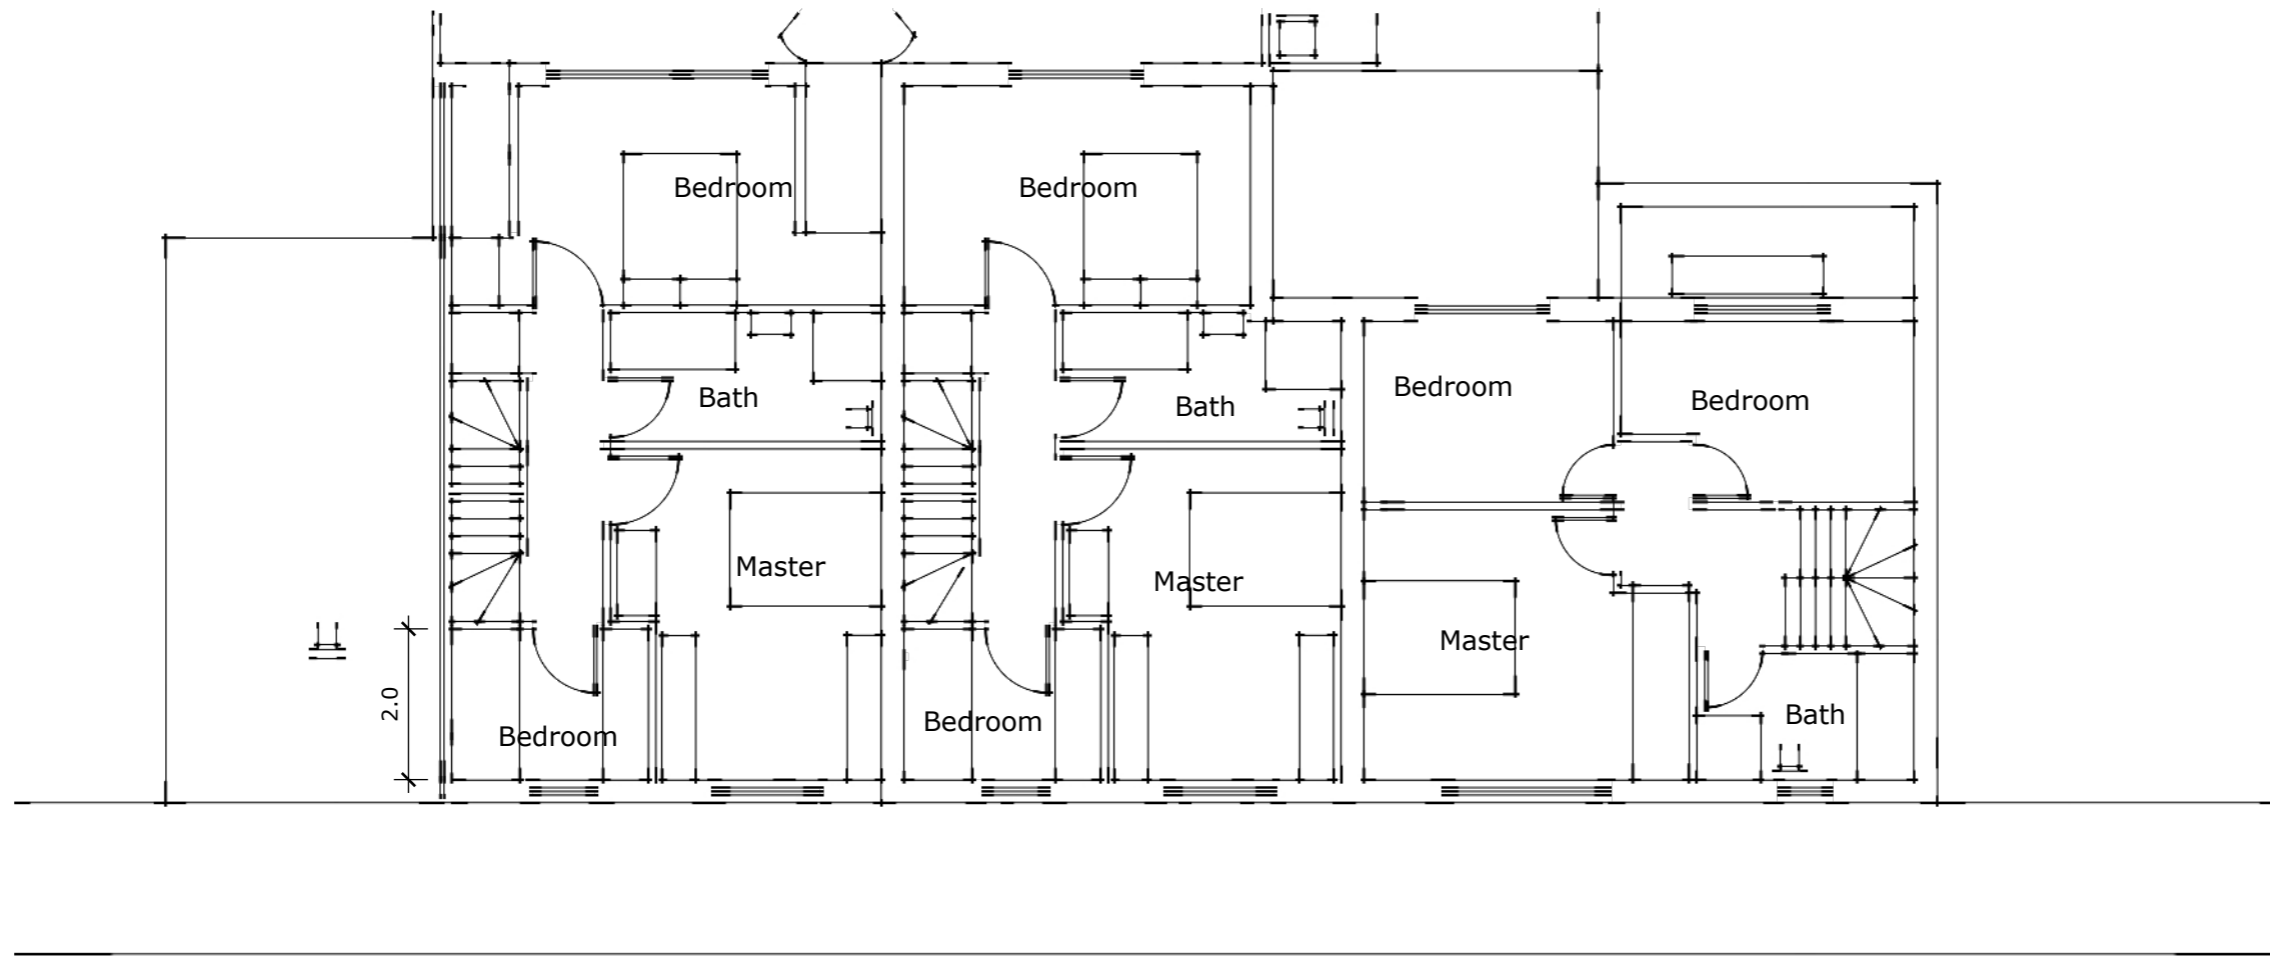


First Floor Plan

Title		Client	
Demolition of dwelling and erection 3No. Dwelling, 114 Bowthorn Road		Saxon Builders	
Status			
Planning			
Date	Scale	Dwg No.	Rev
22.5.19	1:100	104	A

FIRCAD



Front Elevation

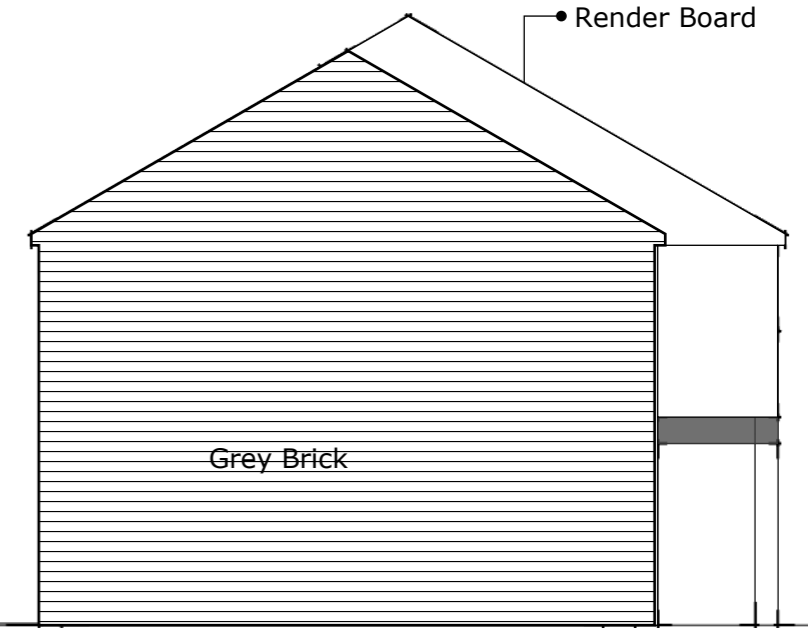


Front Elevation



Rear Elevation

Finishes:  
K- Rend  
Grey upvc windows & doors

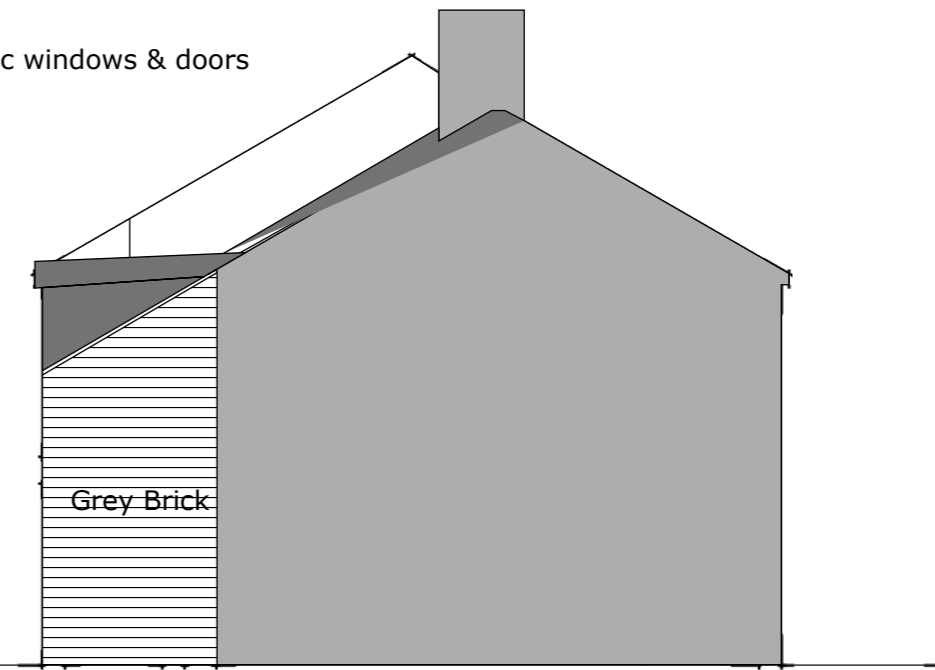

Front Elevation

Title <b>Demolition of dwelling and erection 3No. Dwelling, 114 Bowthorn Road</b>		Client <b>Saxon Builders</b>	
Status <b>Planning</b>			
Date 22.5.19	Scale 1:100	Dwg No. 103	Rev A