




SITE LOCATION
Scale 1:1250

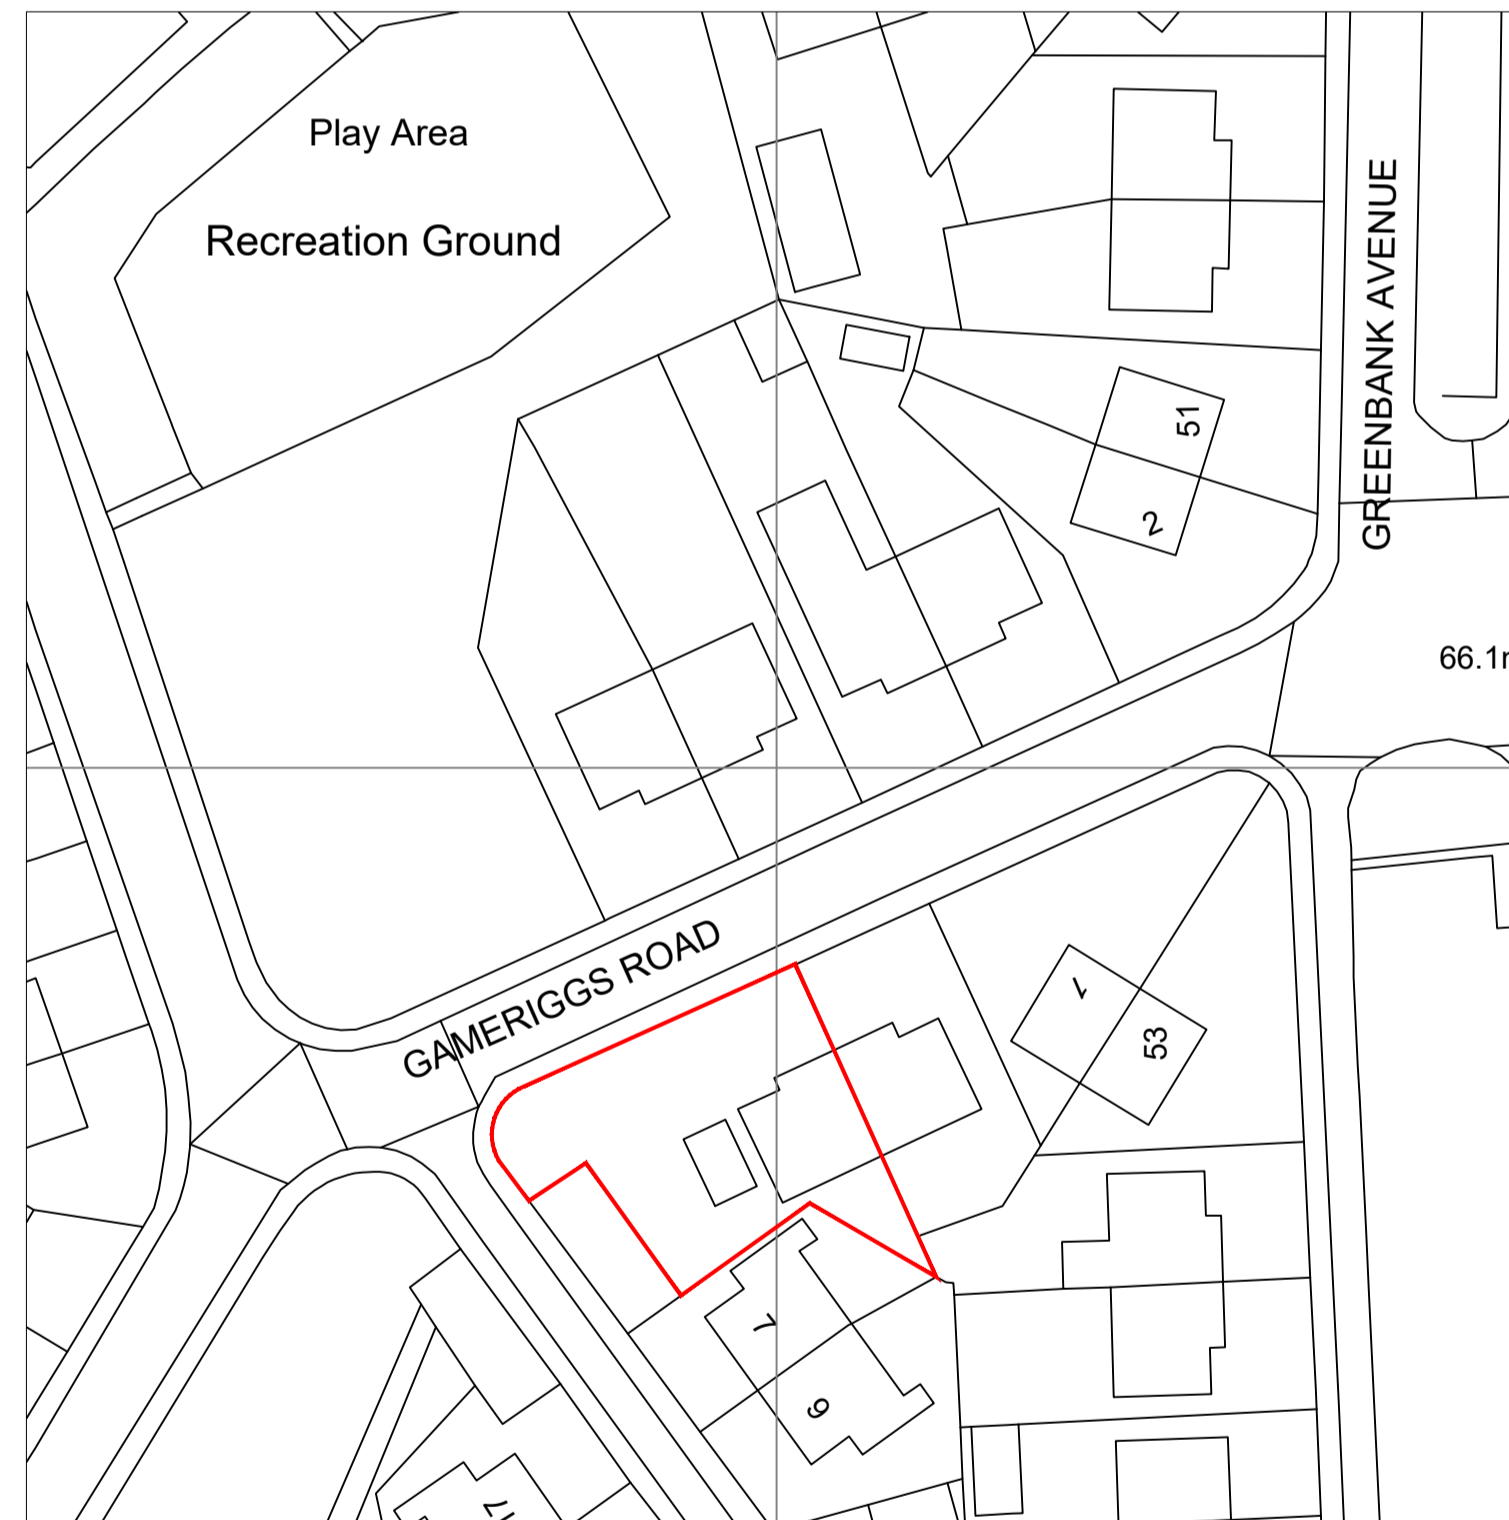

SITE LOCATION
Scale 1:500

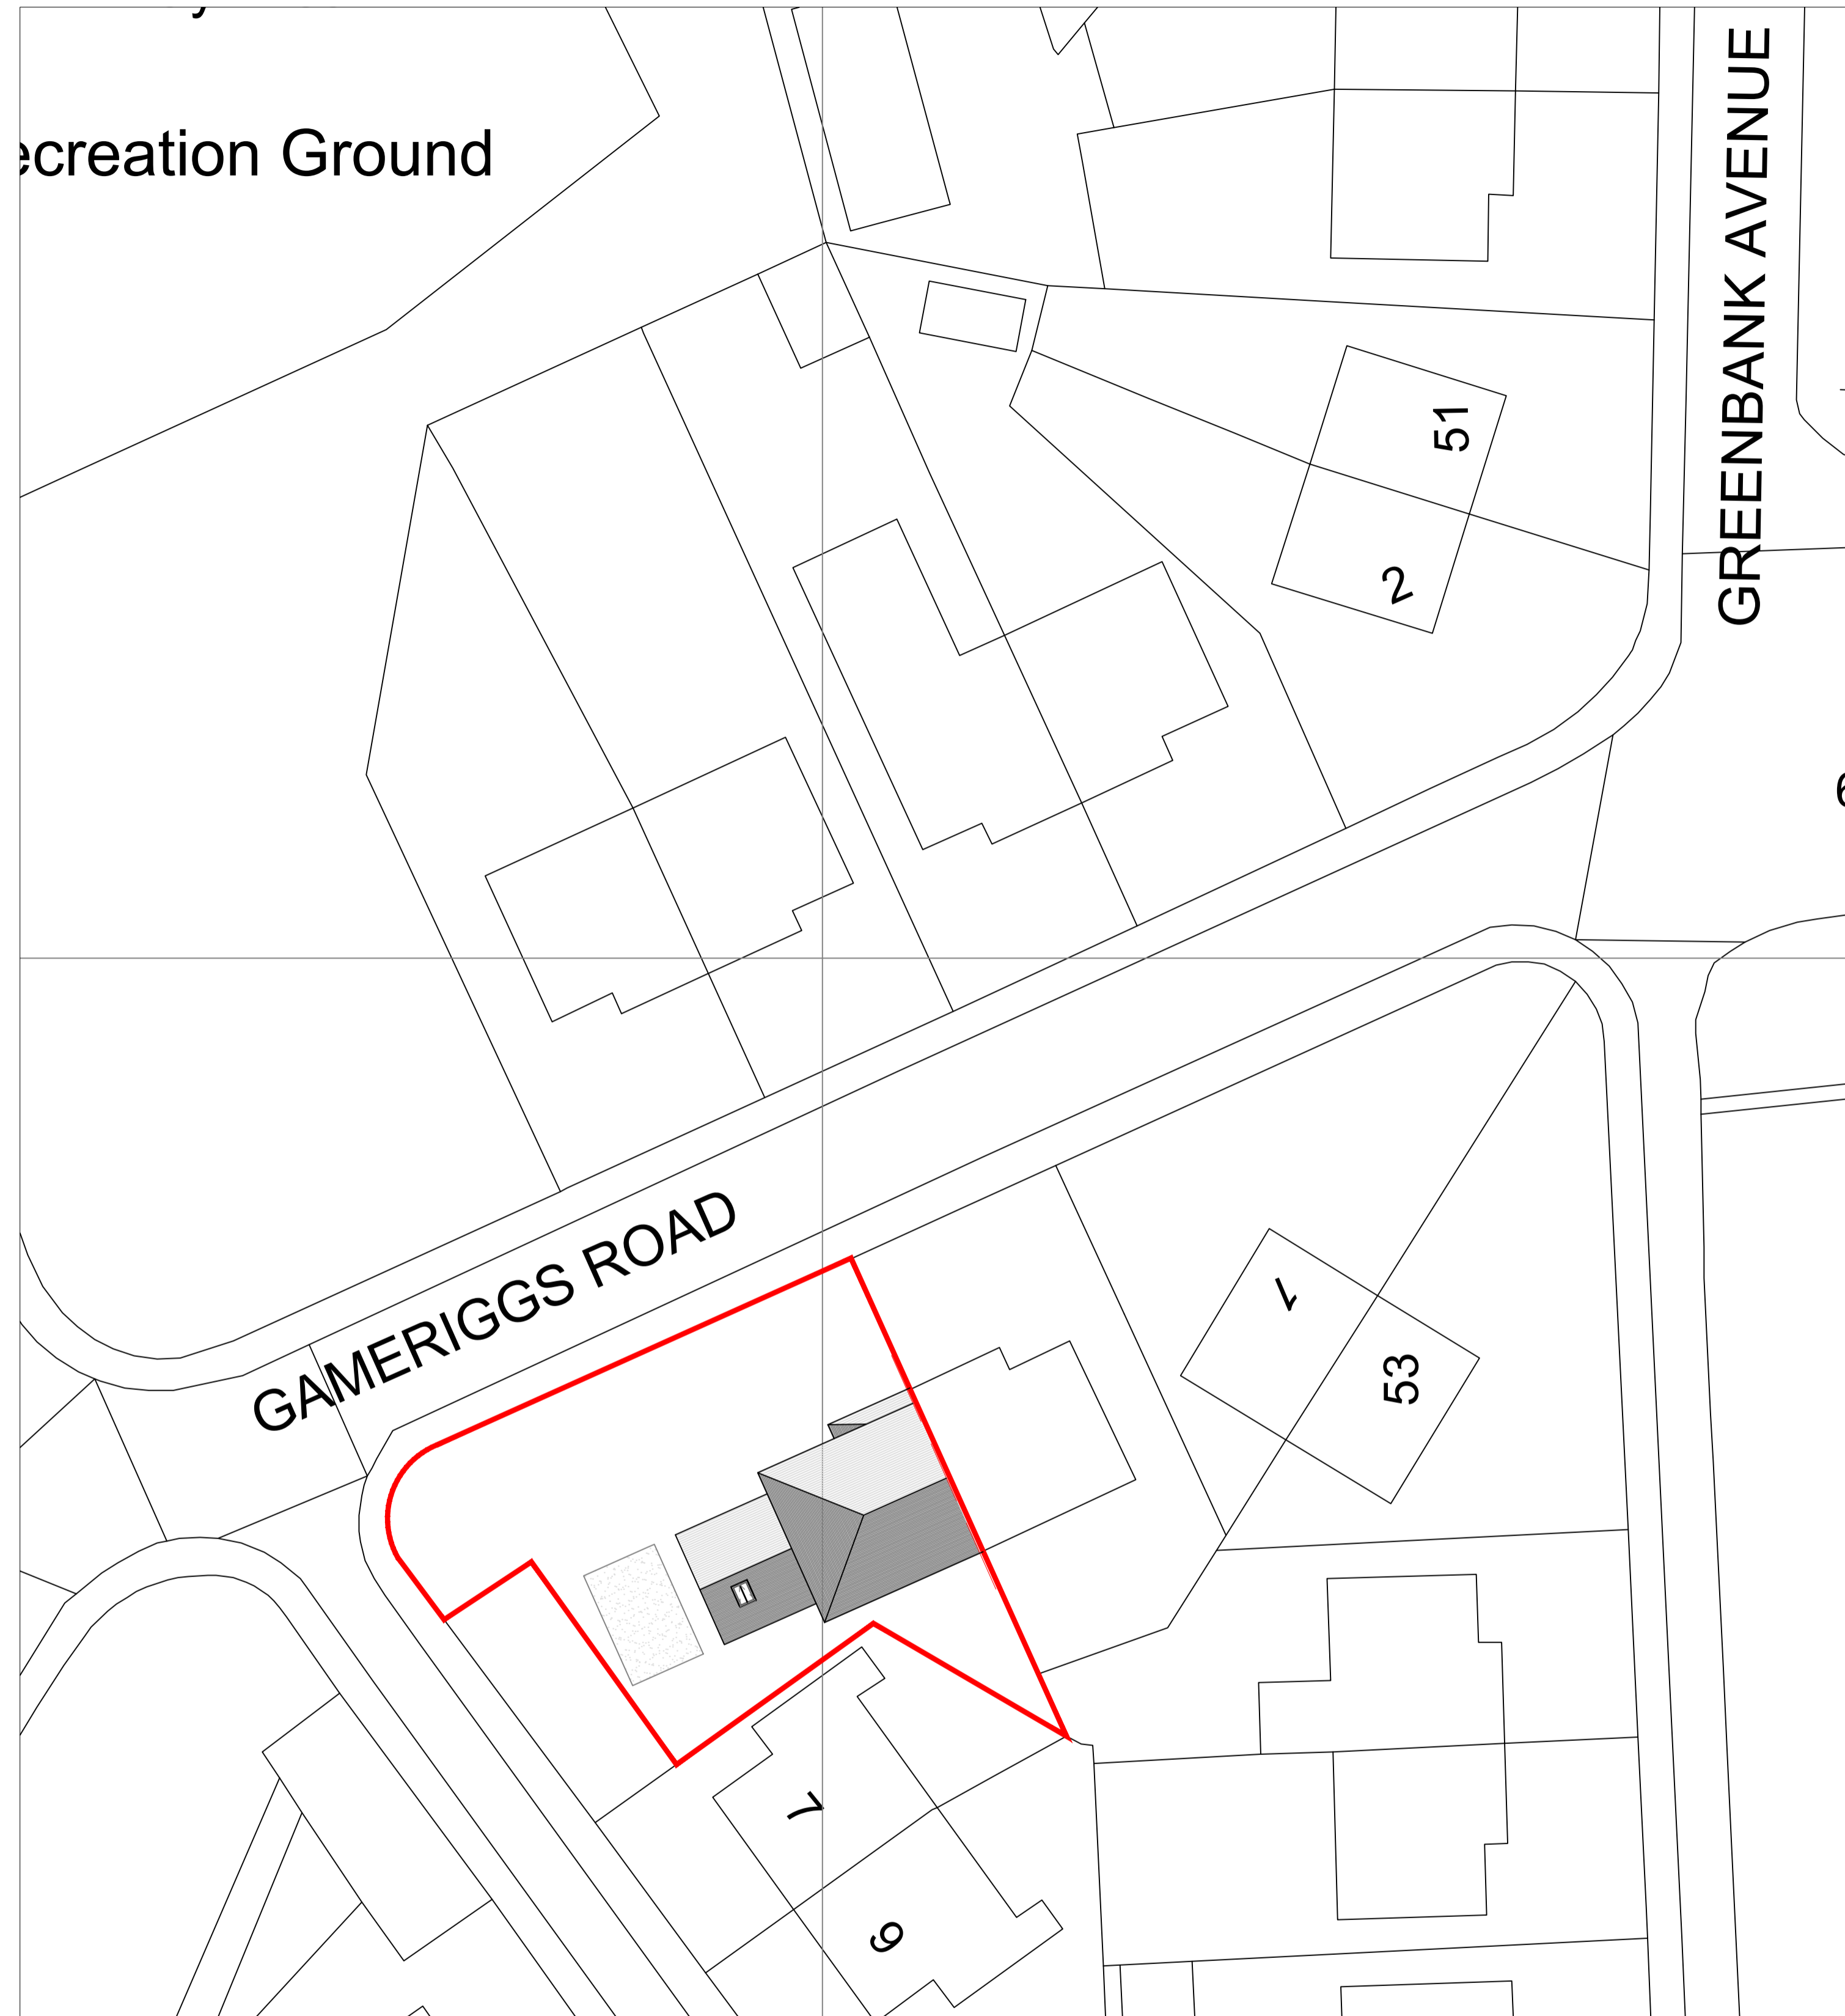

BLOCK PLAN (SHOWING PROPOSED)
Scale 1:200

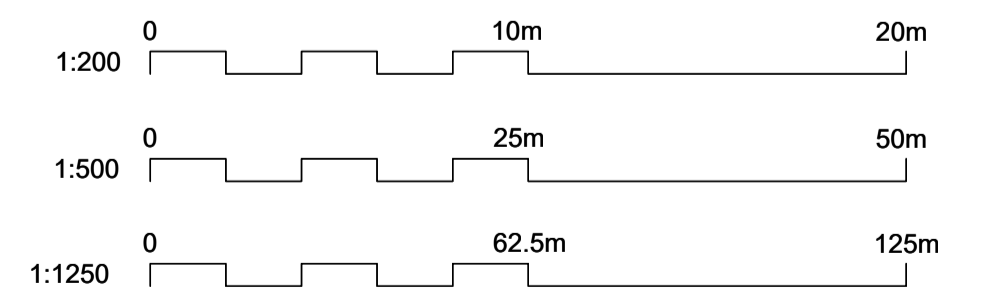

01 SITE LOCATION AND BLOCK PLAN
SCALE AS SHOWN @ A1



Salvus House, Aykley Heads,
Durham, DH1 5TS
sales@crdesignservices.co.uk
www.crdesignservices.co.uk
Tel: 0191 645 6000

NOTES:


1. All dimensions to be checked on site.
2. Any discrepancies to be reported back to CR Design Services.

OS Map Licence
OS Map data supplied by Copla Ltd., trading as
UKPlanningMaps.com a licensed Ordnance Survey partner
(100054135). Data licenced for 1 year, expires 05 August
2022. Unique plan reference: v1c/672132/910350

— Land within application boundary


Rev	Date	Description
A	01.09.21	Boundary outline added

DRAWING NO	DATE	DRAWING	PROJECT
1616-01	04.08.21	SITE LOCATION AND BLOCK PLAN	5 GAMERIGGS ROAD WHITEHAVEN CA28 9RA
DRAWN	SCALE		
JJ	AS SHOWN @ A1		

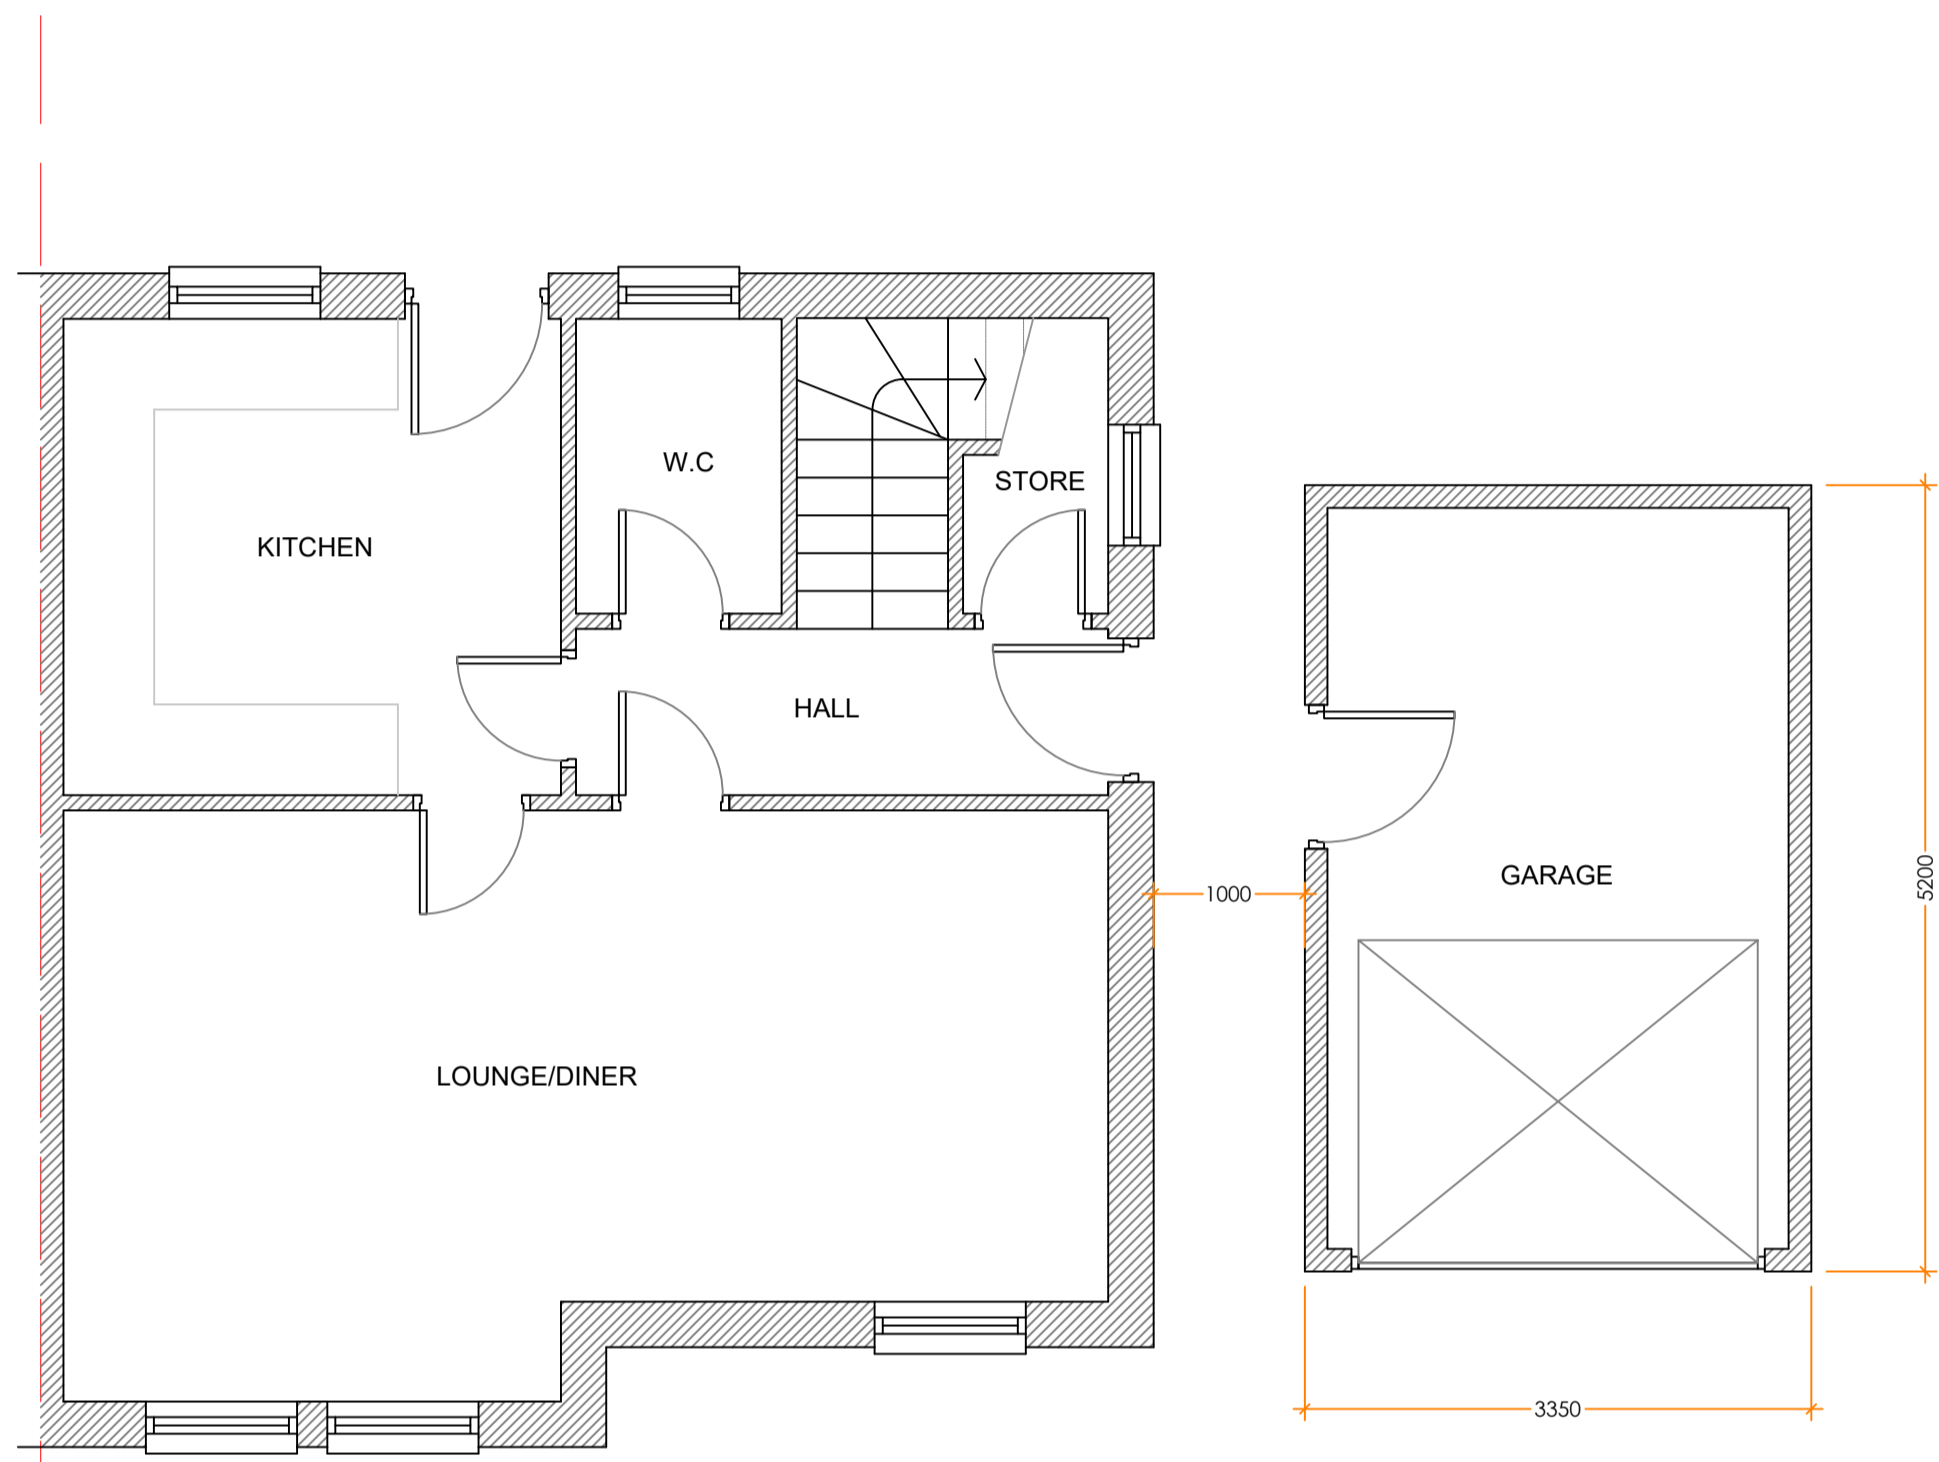


EXISTING GROUND FLOOR PLAN

The Existing Garage is Constructed of Pre-cast Sectional cement Slabs, with a corrugated Cement Sheeting Roof
 The Garage is to be Dismantle & Reconstructed to the Right of the new Construction.

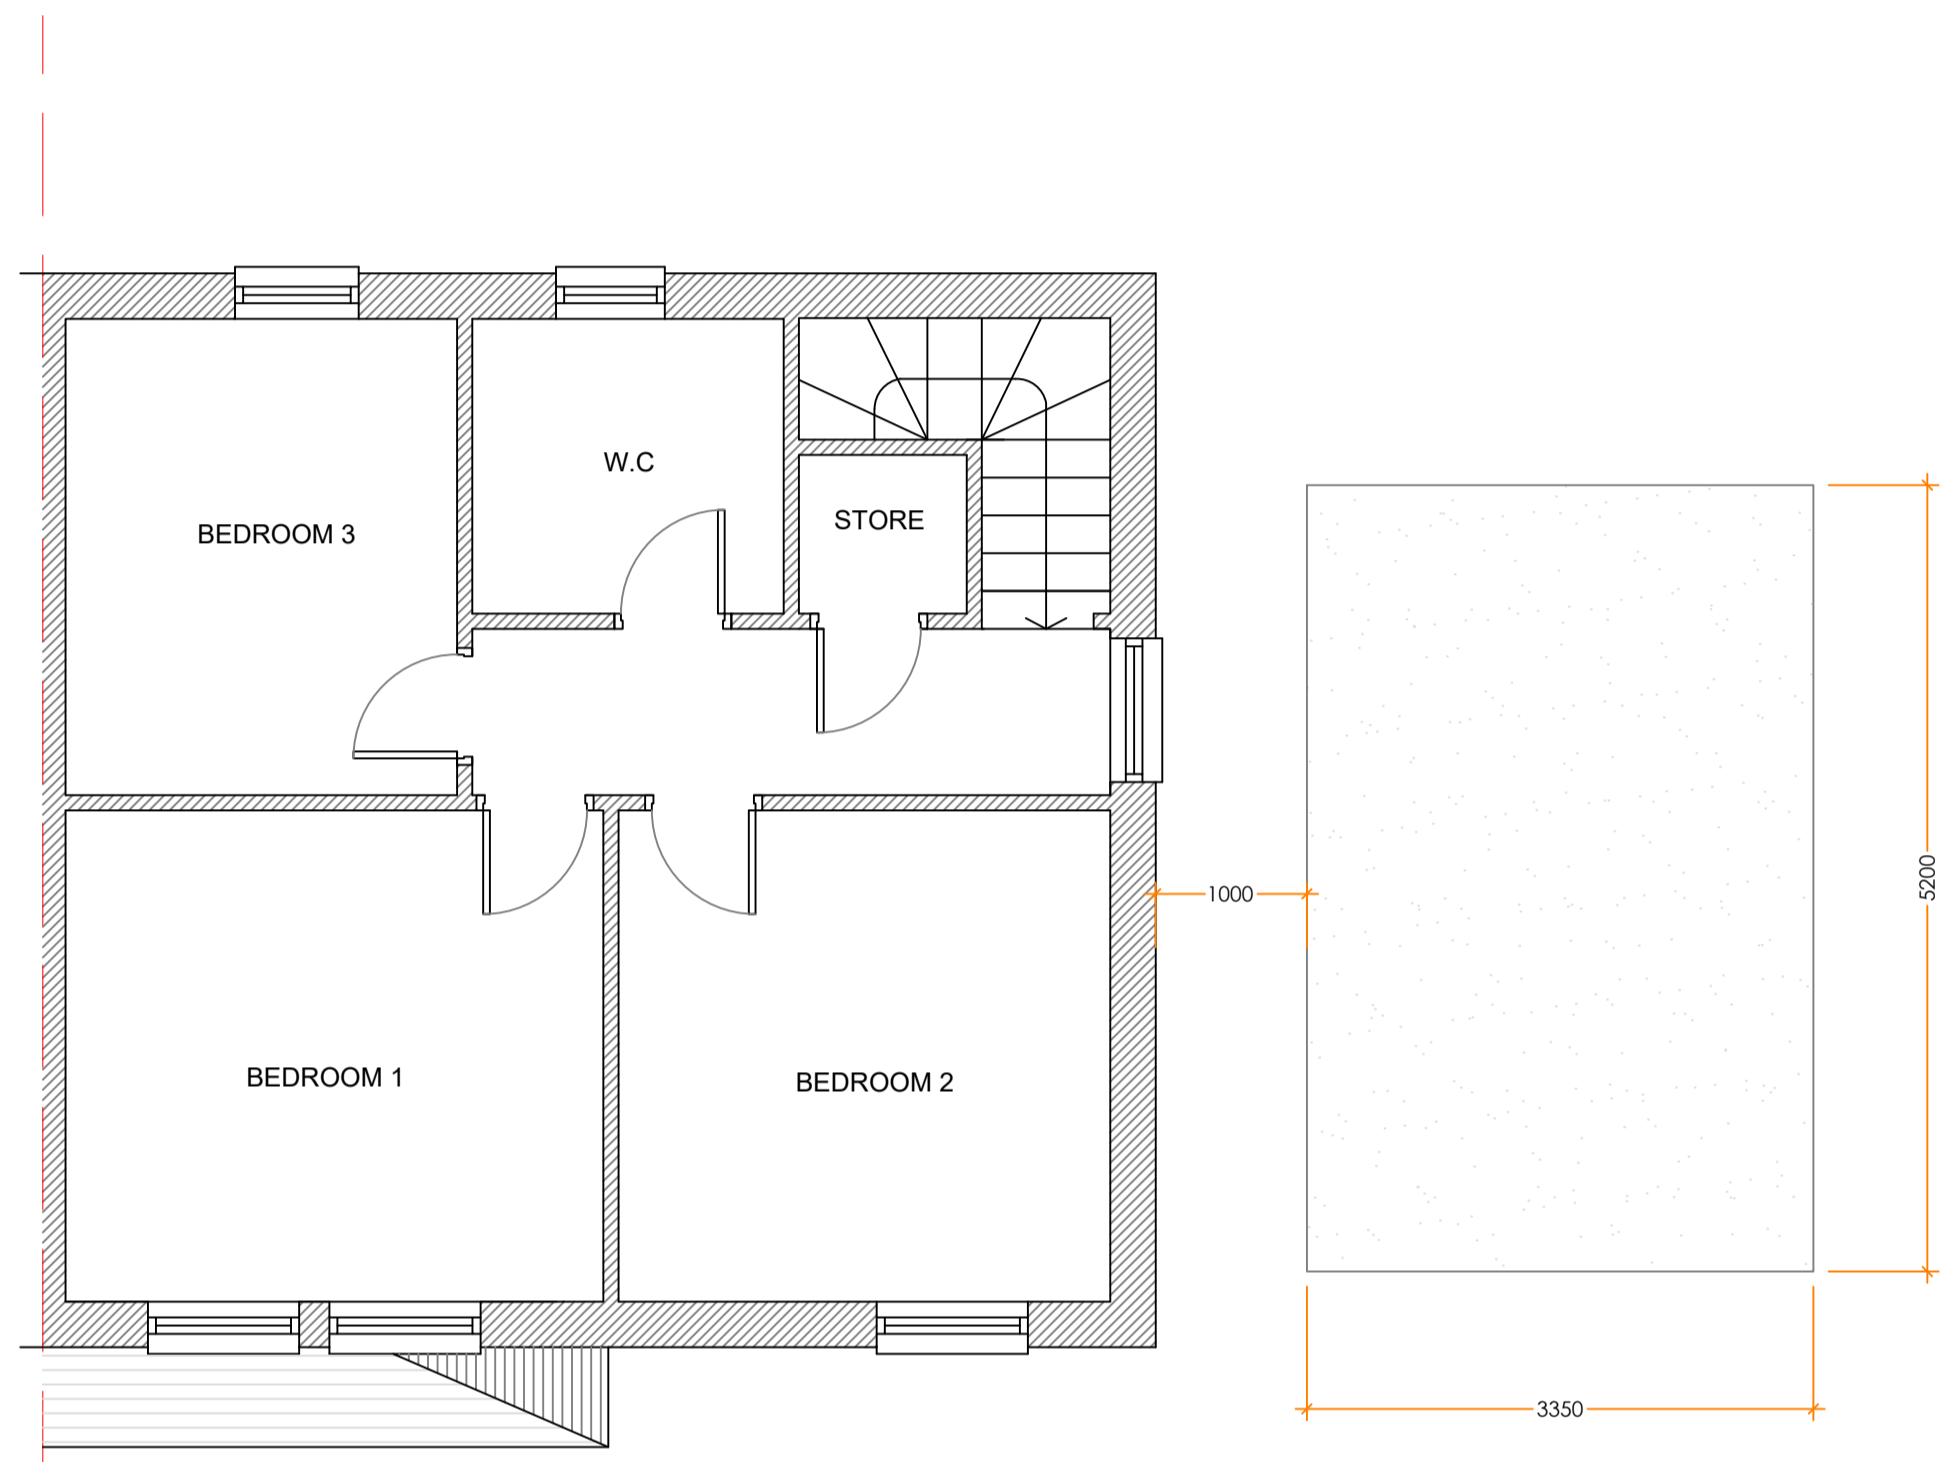

EXISTING FIRST FLOOR PLAN

 

02 EXISTING FLOOR PLANS
 SCALE 1:50 @ A1

CRDesignServices
 Salvus House, Aykley Heads,
 Durham, DH1 5TS
 sales@crdesignservices.co.uk
 www.crdesignservices.co.uk
 Tel: 0191 645 6000

NOTES:
 1. All dimensions to be checked on site.
 2. Any discrepancies to be reported back to CR Design Services.


Rev.	Date	Description

DRAWING NO	DATE
1616-02	04.08.21
DRAWN	SCALE
JJ	1:50 @ A1

DRAWING	PROJECT
EXISTING FLOOR PLANS	5 GAMERIGGS ROAD WHITEHAVEN CA28 9RA




EXISTING FRONT ELEVATION

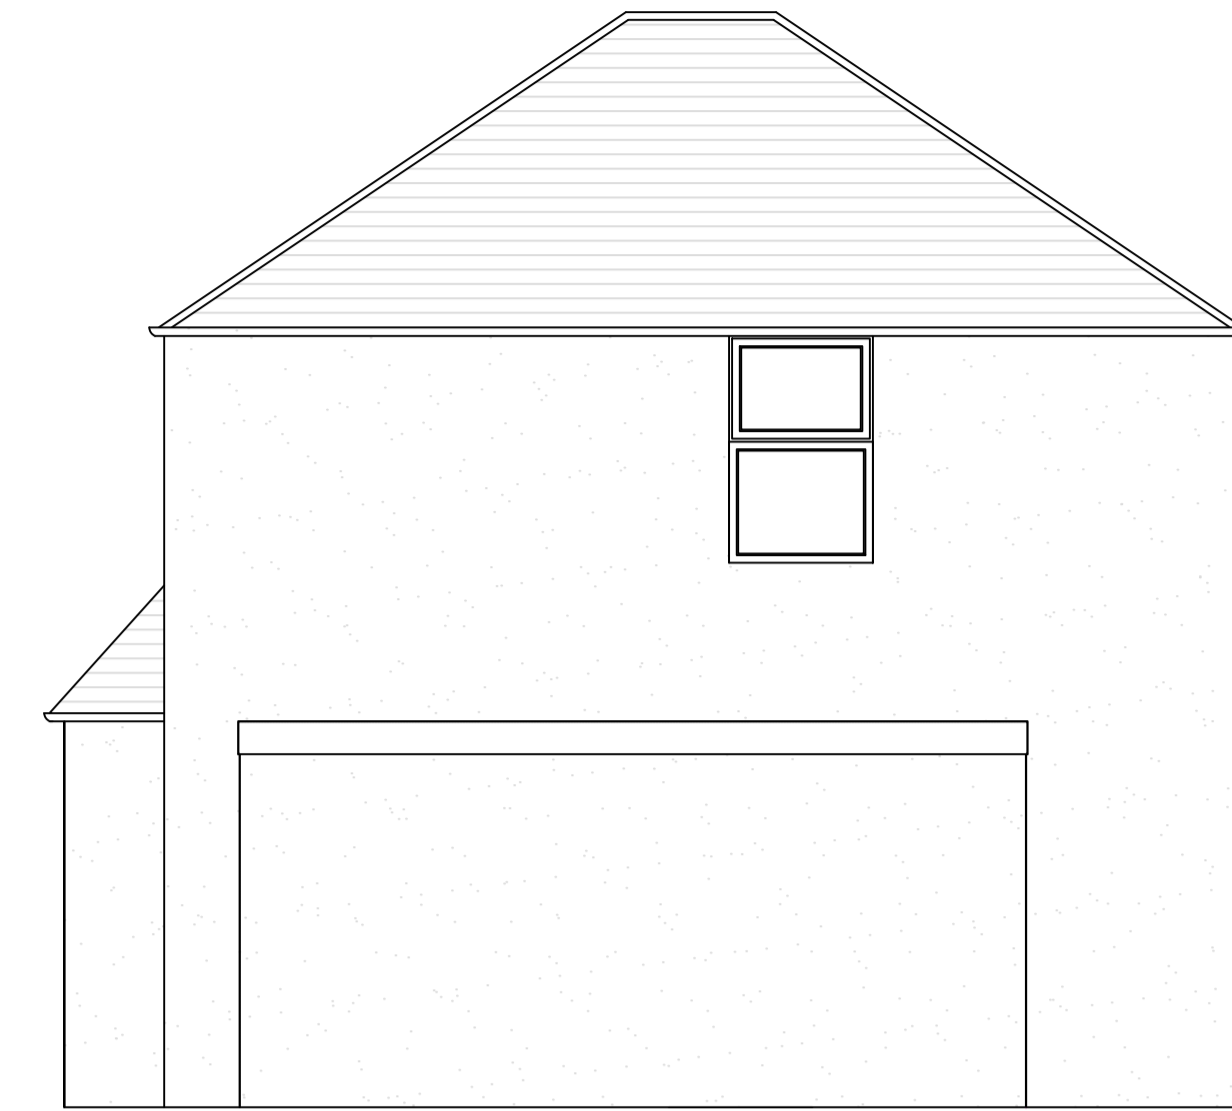


EXISTING SIDE ELEVATION



EXISTING BACK ELEVATION

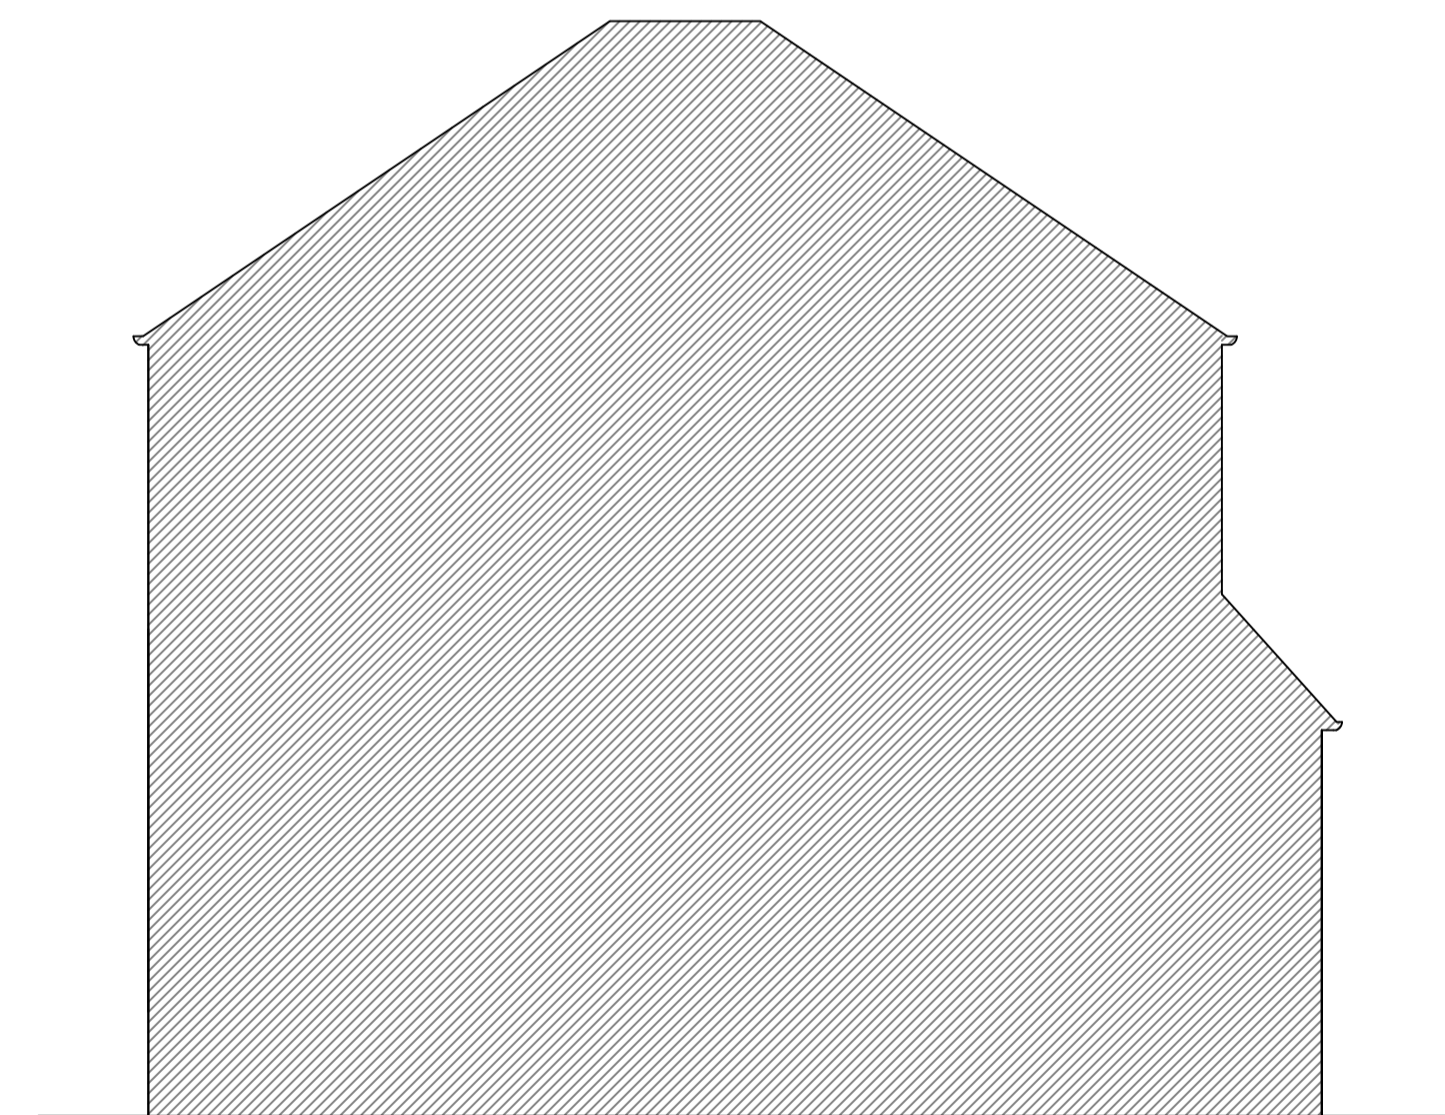

EXISTING SIDE ELEVATION

 

03 EXISTING ELEVATIONS
SCALE 1:50 @ A1

CR Design Services


Salvus House, Aykley Heads,
Durham, DH1 5TS
sales@crdesignservices.co.uk
www.crdesignservices.co.uk
Tel: 0191 645 6000

NOTES:


1. All dimensions to be checked on site.
2. Any discrepancies to be reported back to CR Design Services.

Rev. Date Description


DRAWING NO	DATE	DRAWING	PROJECT
1616-03	04.08.21	EXISTING ELEVATIONS	5 GAMERIGGS ROAD WHITEHAVEN CA28 9RA
DRAWN	SCALE		
JJ	1:50 @ A1		

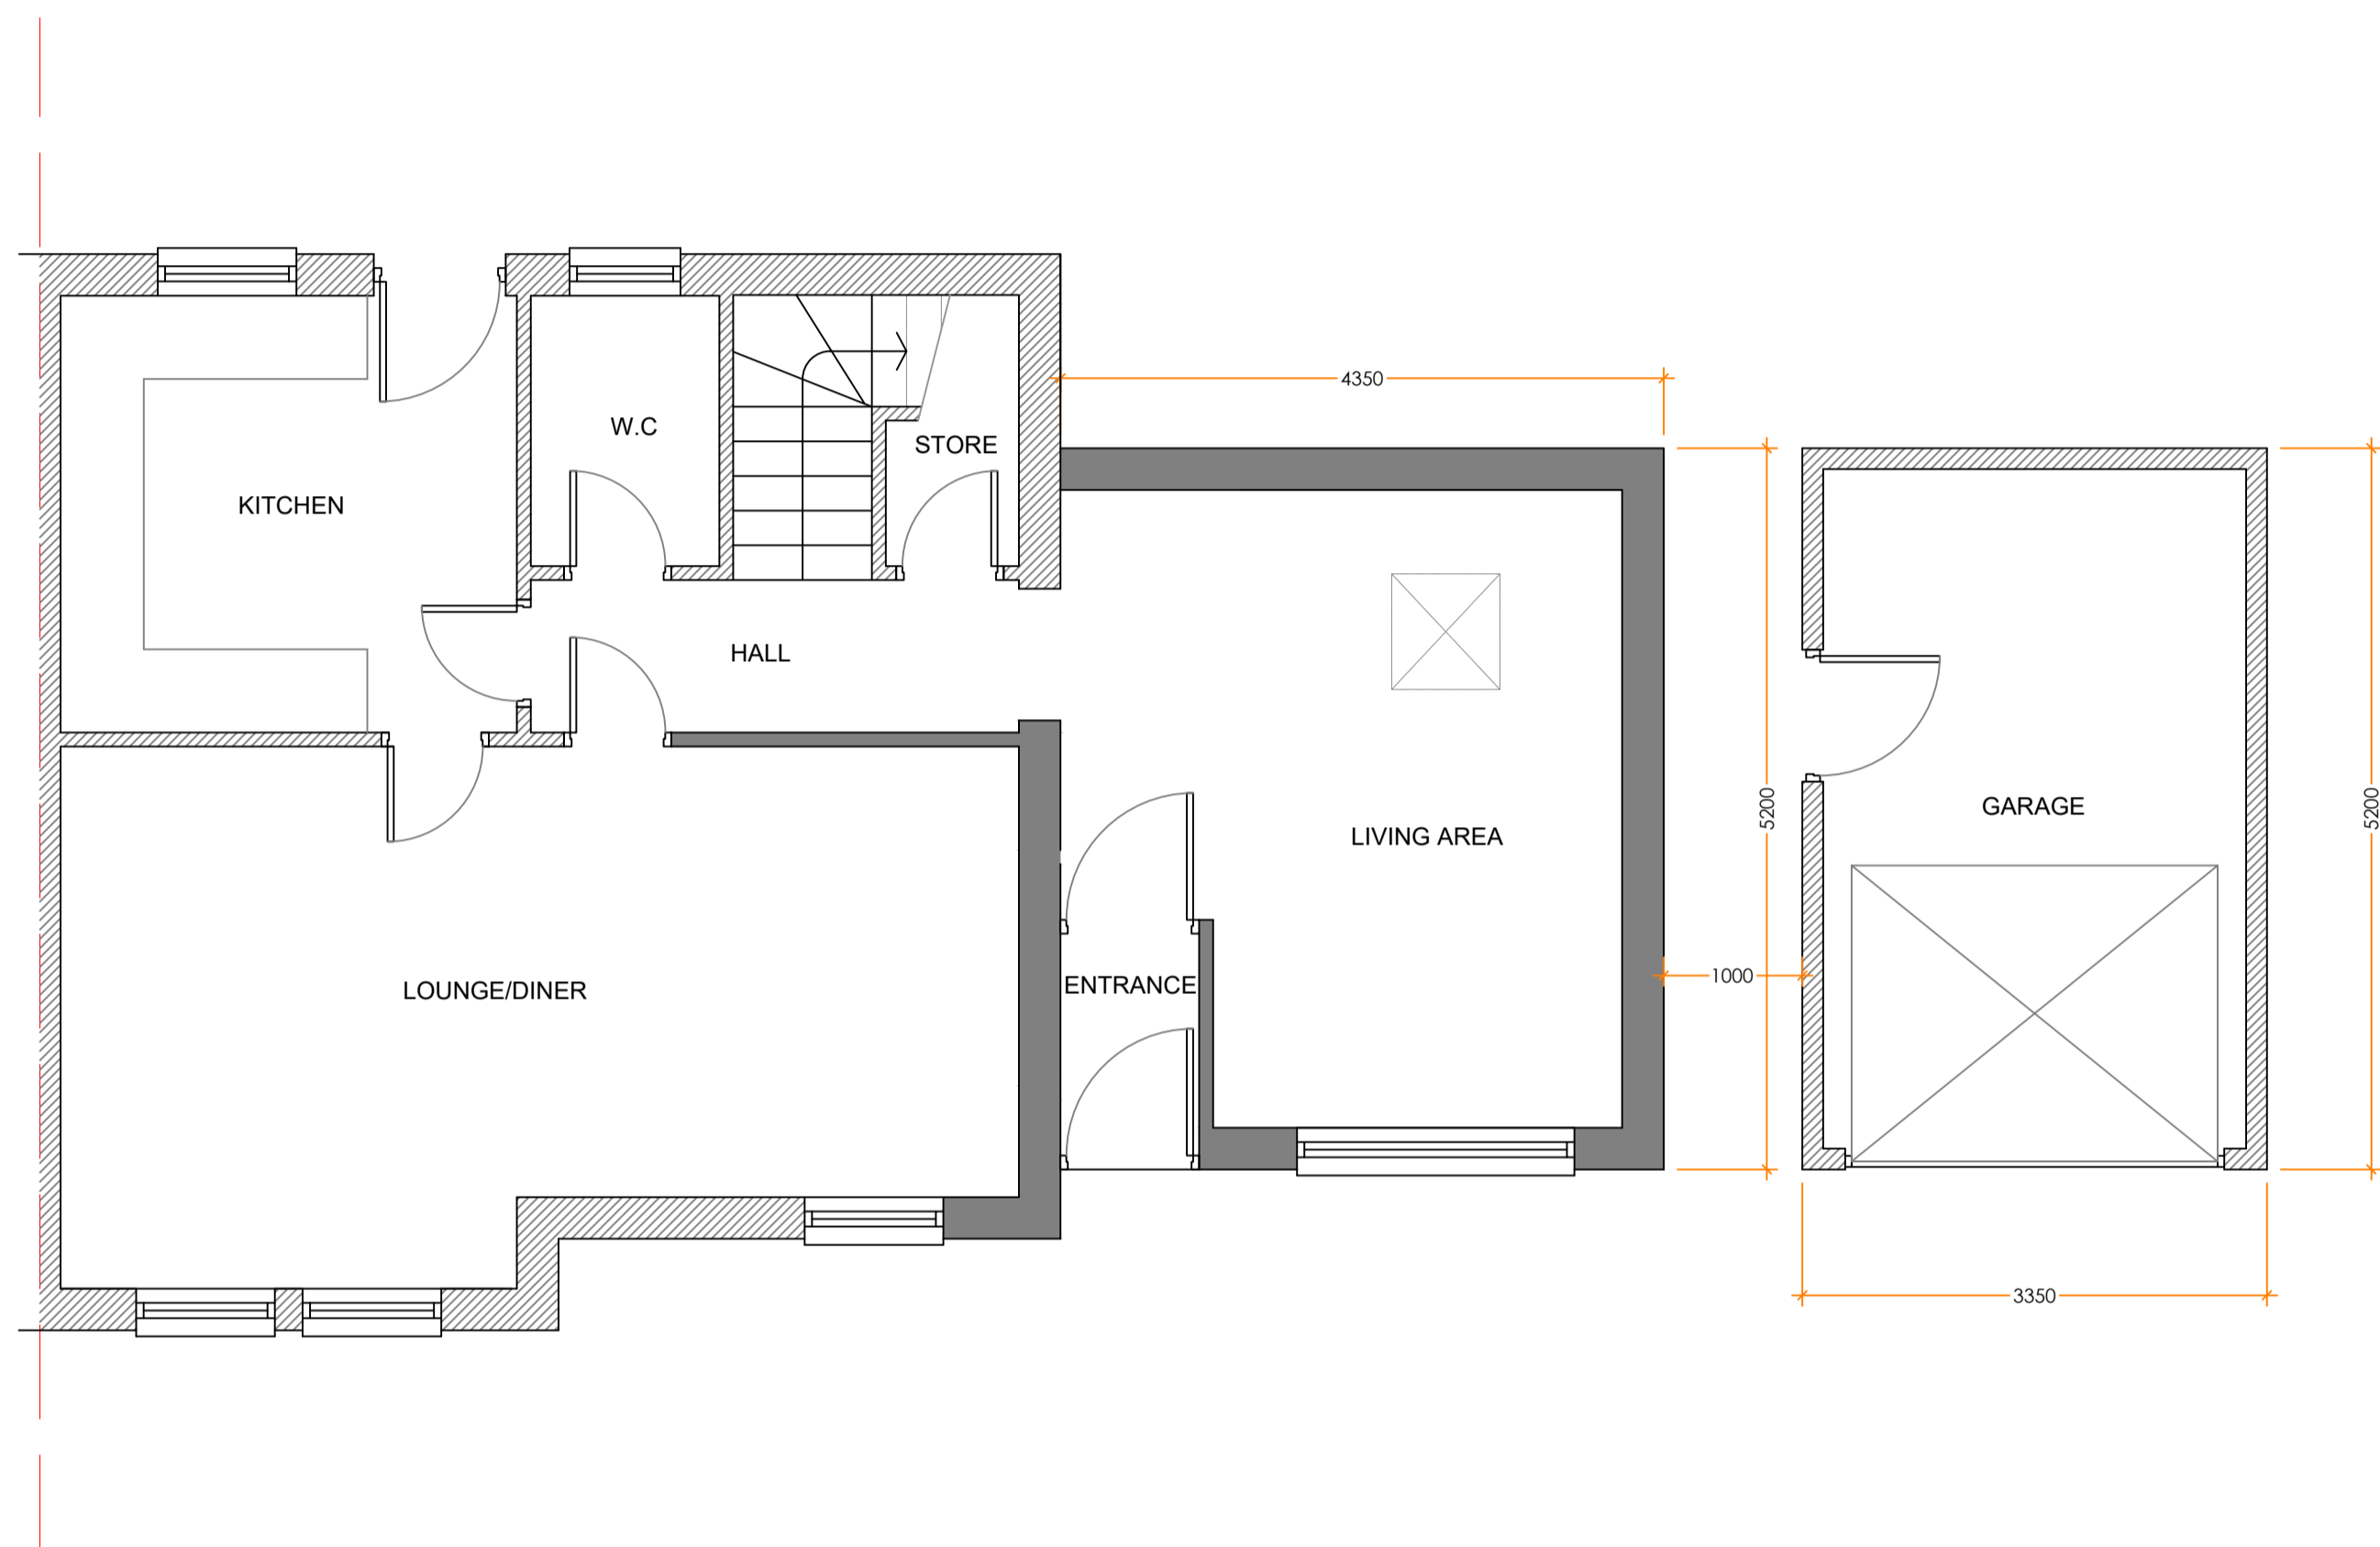

PROPOSED GROUND FLOOR PLAN

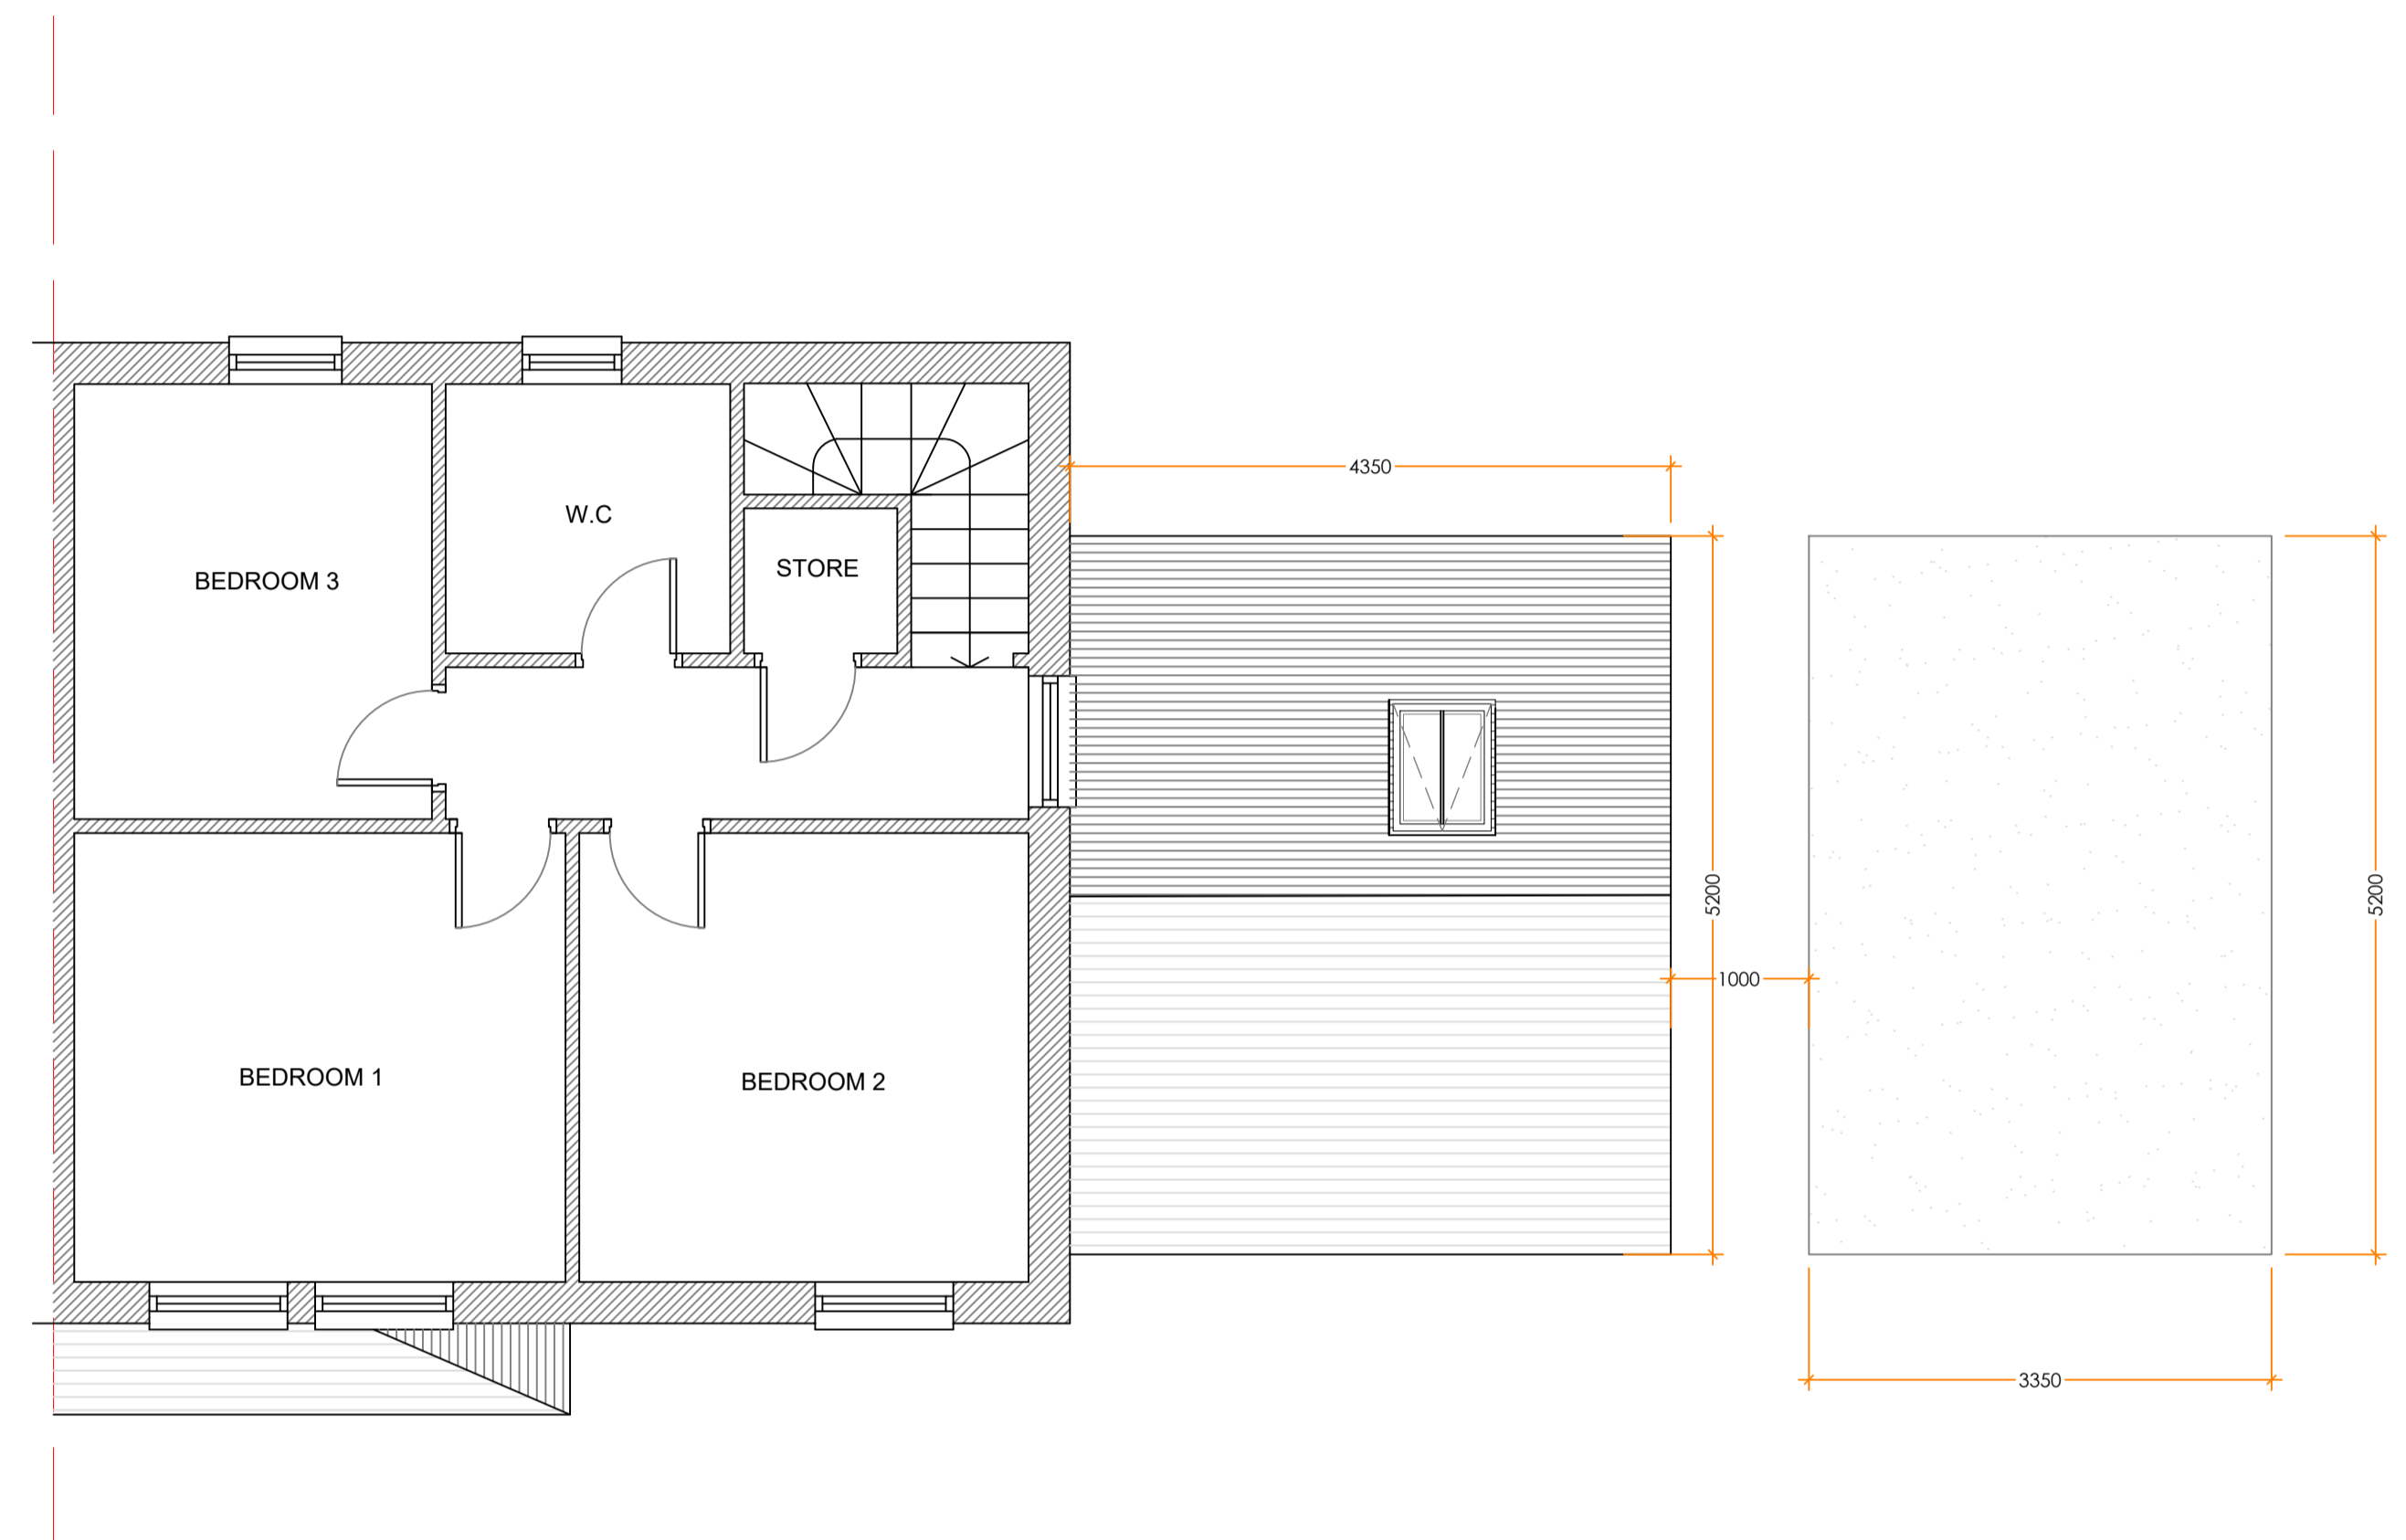

PROPOSED FIRST FLOOR PLAN

 

04 PROPOSED FLOOR PLANS
SCALE 1:50 @ A1

CRDesignServices

Salvus House, Aykley Heads,
Durham, DH1 5TS
sales@crdesignservices.co.uk
www.crdesignservices.co.uk
Tel: 0191 645 6000

NOTES:


1. All dimensions to be checked on site.
2. Any discrepancies to be reported back to CR Design Services.

Rev. Date Description

DRAWING NO	DATE	DRAWING	PROJECT
1616-04	04.08.21	PROPOSED FLOOR PLANS	5 GAMERIGGS ROAD WHITEHAVEN CA28 9RA
DRAWN	SCALE		
JJ	1:50 @ A1		




PROPOSED FRONT ELEVATION

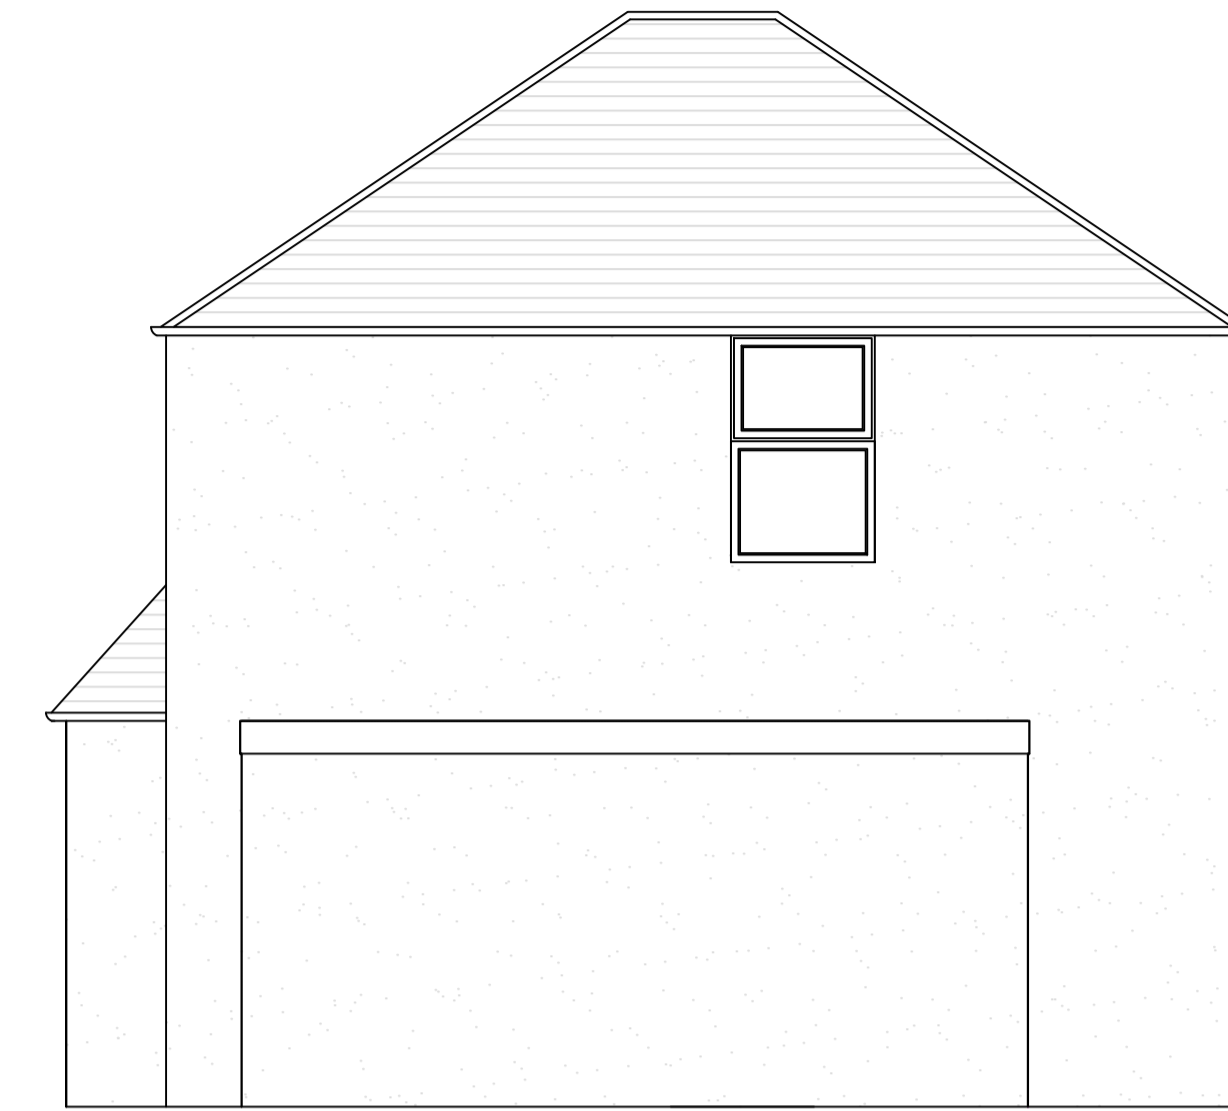


PROPOSED SIDE ELEVATION



PROPOSED BACK ELEVATION

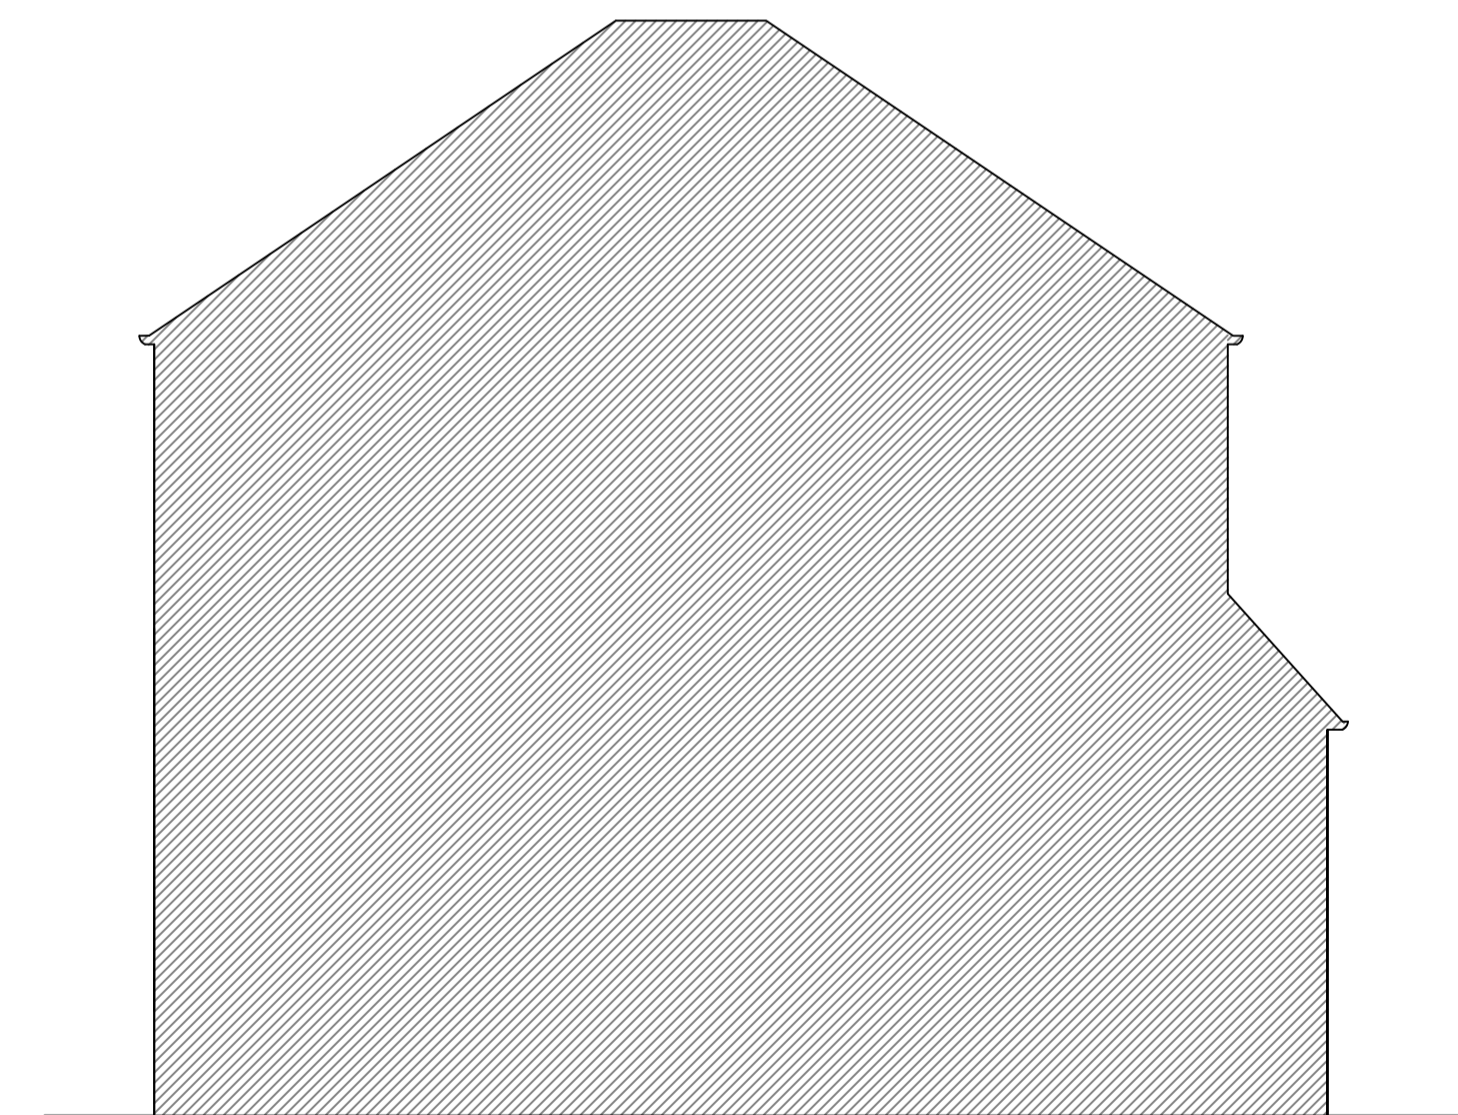

PROPOSED SIDE ELEVATION

 

05 PROPOSED ELEVATIONS
SCALE 1:50 @ A1

CRDesignServices


Salvus House, Aykley Heads,
Durham, DH1 5TS
sales@crdesignservices.co.uk
www.crdesignservices.co.uk
Tel: 0191 645 6000

NOTES:


1. All dimensions to be checked on site.
2. Any discrepancies to be reported back to CR Design Services.

Rev. Date Description


DRAWING NO	DATE	DRAWING	PROJECT
1616-05	04.08.21	PROPOSED ELEVATIONS	5 GAMERIGGS ROAD WHITEHAVEN CA28 9RA
DRAWN	SCALE		
JJ	1:50 @ A1		

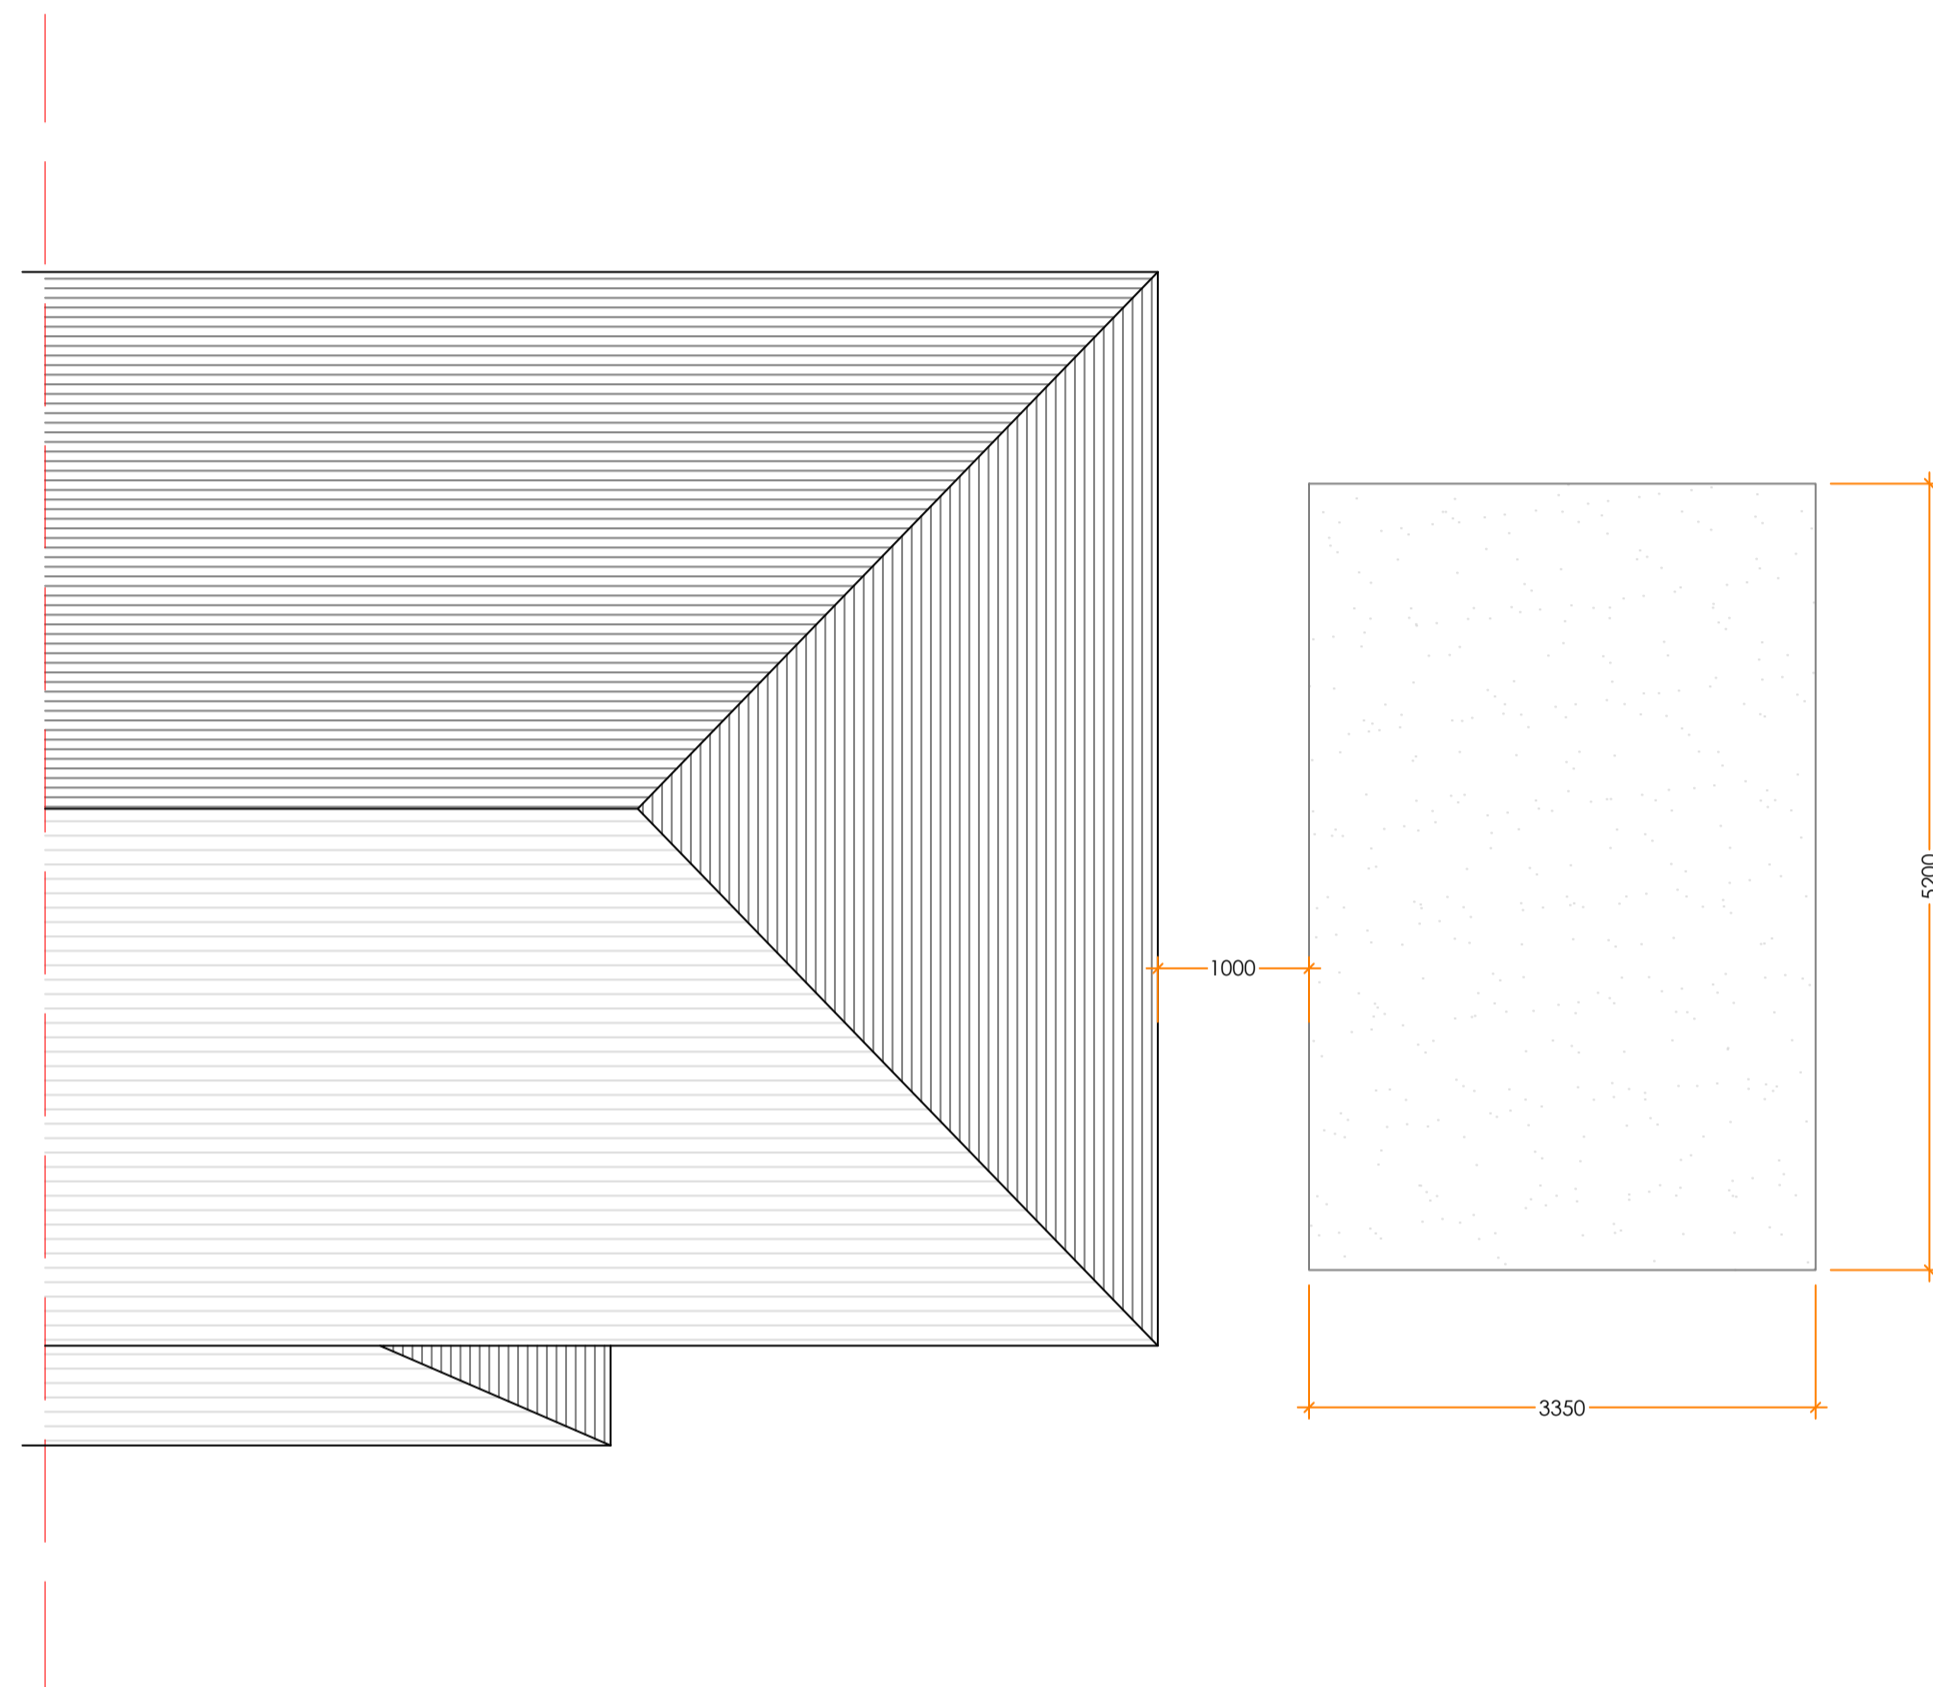

EXISTING ROOF PLAN

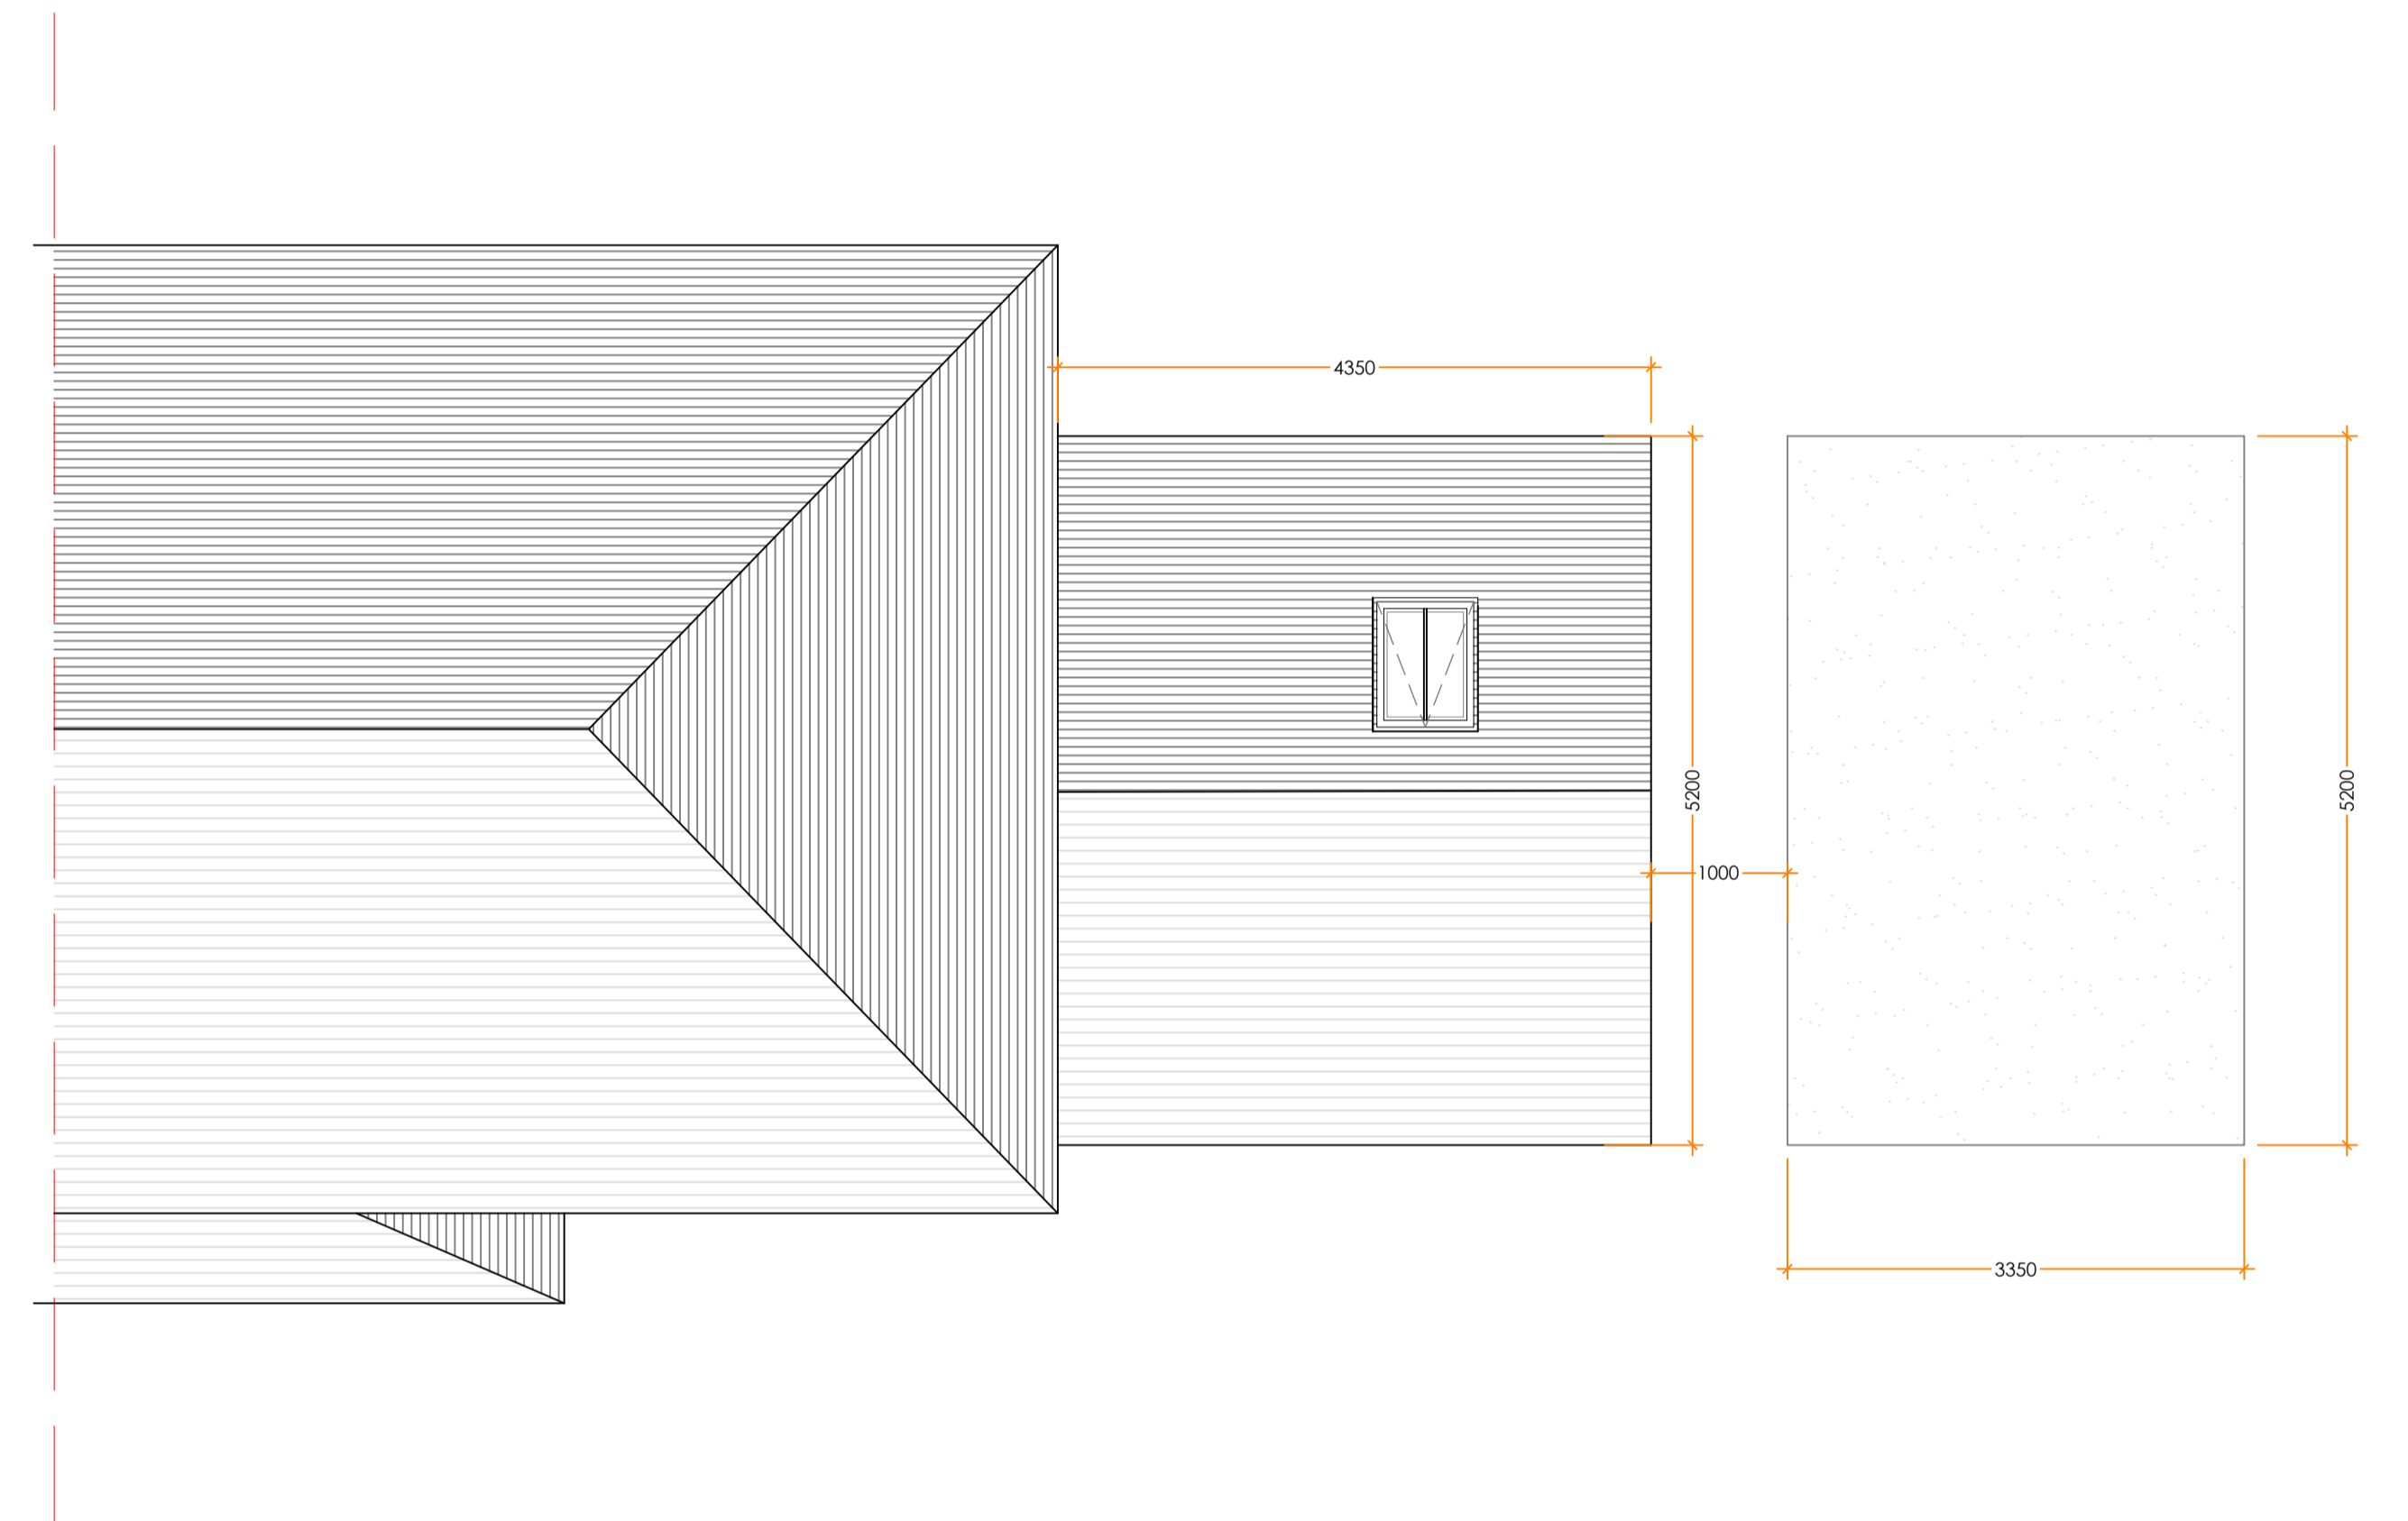

PROPOSED ROOF PLAN

 

06 ROOF PLANS
SCALE 1:50 @ A1

CRDesignServices
Salvus House, Aykley Heads,
Durham, DH1 5TS
sales@crdesignservices.co.uk
www.crdesignservices.co.uk
Tel: 0191 645 6000

NOTES:

1. All dimensions to be checked on site.
2. Any discrepancies to be reported back to CR Design Services.

Rev. Date Description

DRAWING NO	DATE	DRAWING	PROJECT
1616-06	04.08.21	ROOF PLANS	5 GAMERIGGS ROAD WHITEHAVEN CA28 9RA
DRAWN	SCALE		
JJ	1:50 @ A1		

SECTION A - A

07 SECTION
SCALE 1:25 @ A1

CRDesignServices

Salvus House, Aykley Heads,
Durham, DH1 5TS
sales@crdesignservices.co.uk
www.crdesignservices.co.uk
Tel: 0191 645 6000

NOTES:

- 1. All dimensions to be checked on site.
- 2. Any discrepancies to be reported back to CR Design Services.

Rev. Date Description

DRAWING NO	DATE	DRAWING	PROJECT
1610-07	26.07.21	SECTION	5 GAMERIGGS ROAD WHITEHAVEN CA28 9RA
DRAWN	SCALE		
JJ	1:25 @ A1		

08 DETAILS
SCALE 1:10 @ A1

CRDesignServices
Salvus House, Aykley Heads,
Durham, DH1 5TS
sales@crdesignservices.co.uk
www.crdesignservices.co.uk
Tel: 0191 645 6000

NOTES:
1. All dimensions to be checked on site.
2. Any discrepancies to be reported back to CR Design Services.

Rev.	Date	Description
------	------	-------------

DRAWING NO
1610-08
DRAWN
JJ

DATE
26.07.21
SCALE
1:10 @ A1

DRAWING
DETAILS

PROJECT
5 GAMERIGGS ROAD WHITEHAVEN CA28 9RA