



Proposed Elevations
1:100 scale on A1

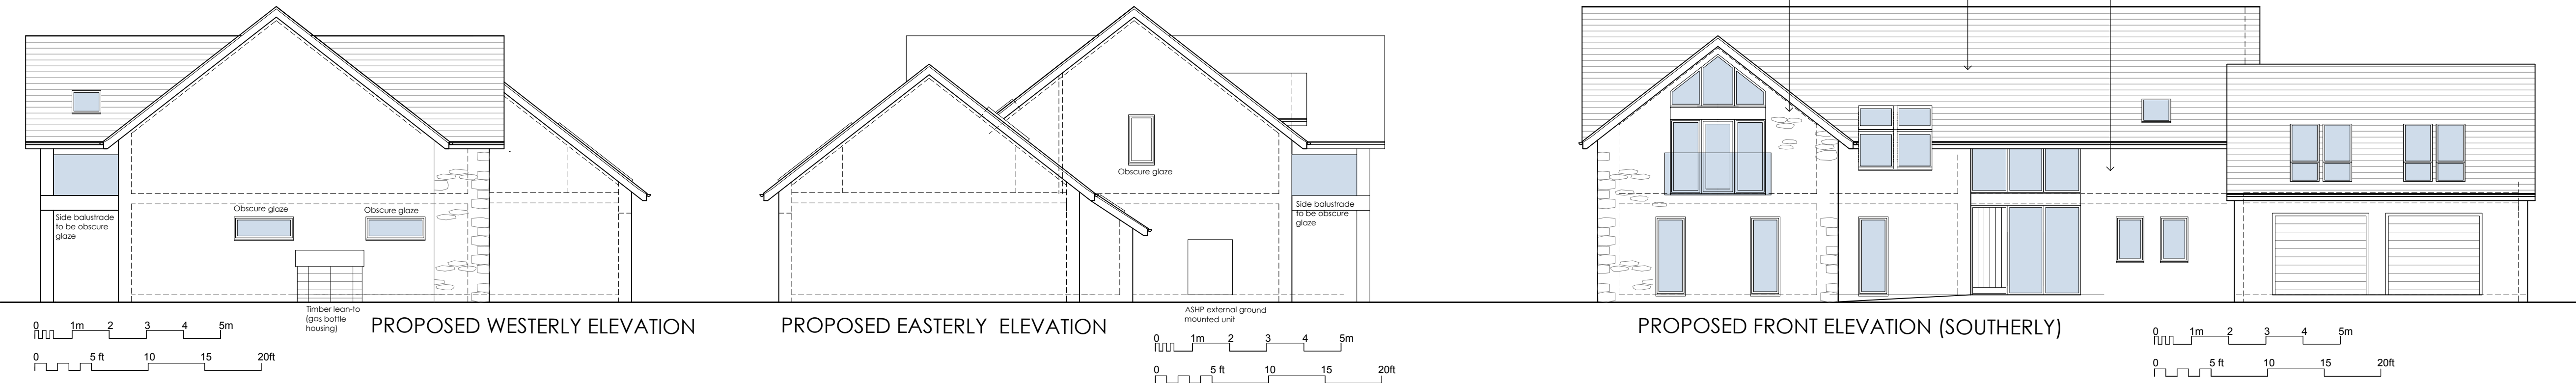


PROPOSED SHED PLAN



STAINED TIMBER SHED

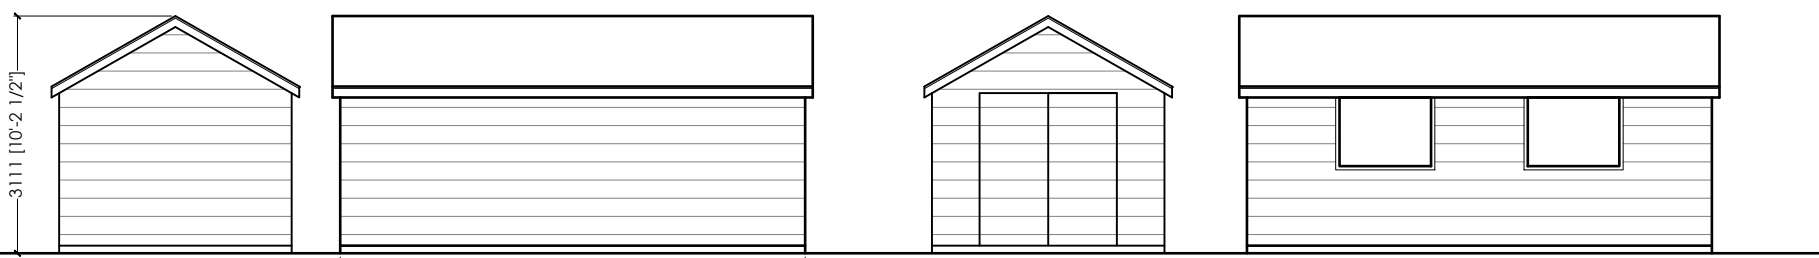

EASTERLY NORtherly WESTERLY Southerly ELEVATION

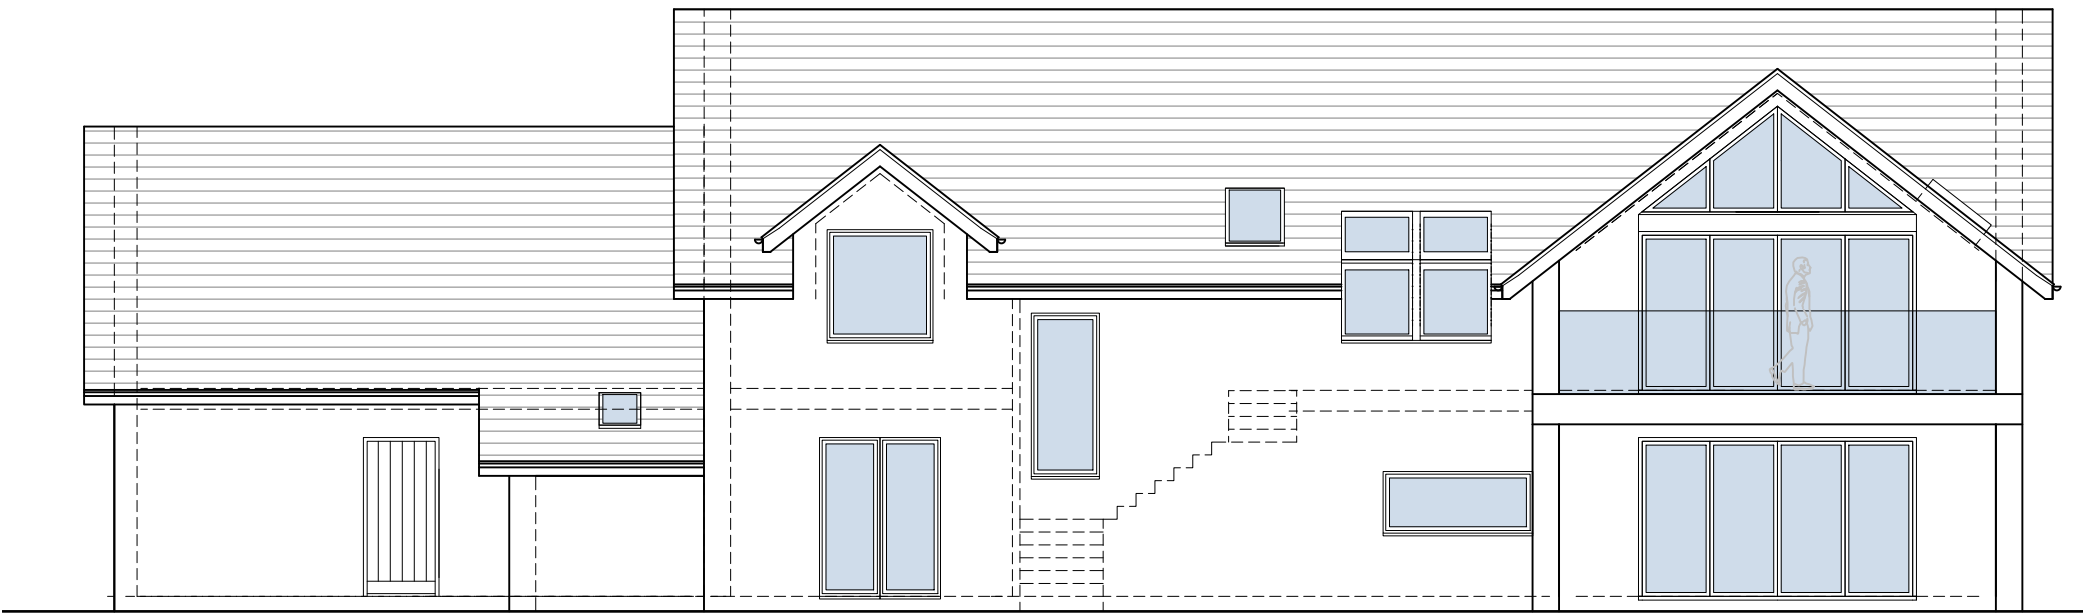

PROPOSED REAR ELEVATION (NORTHERLY)

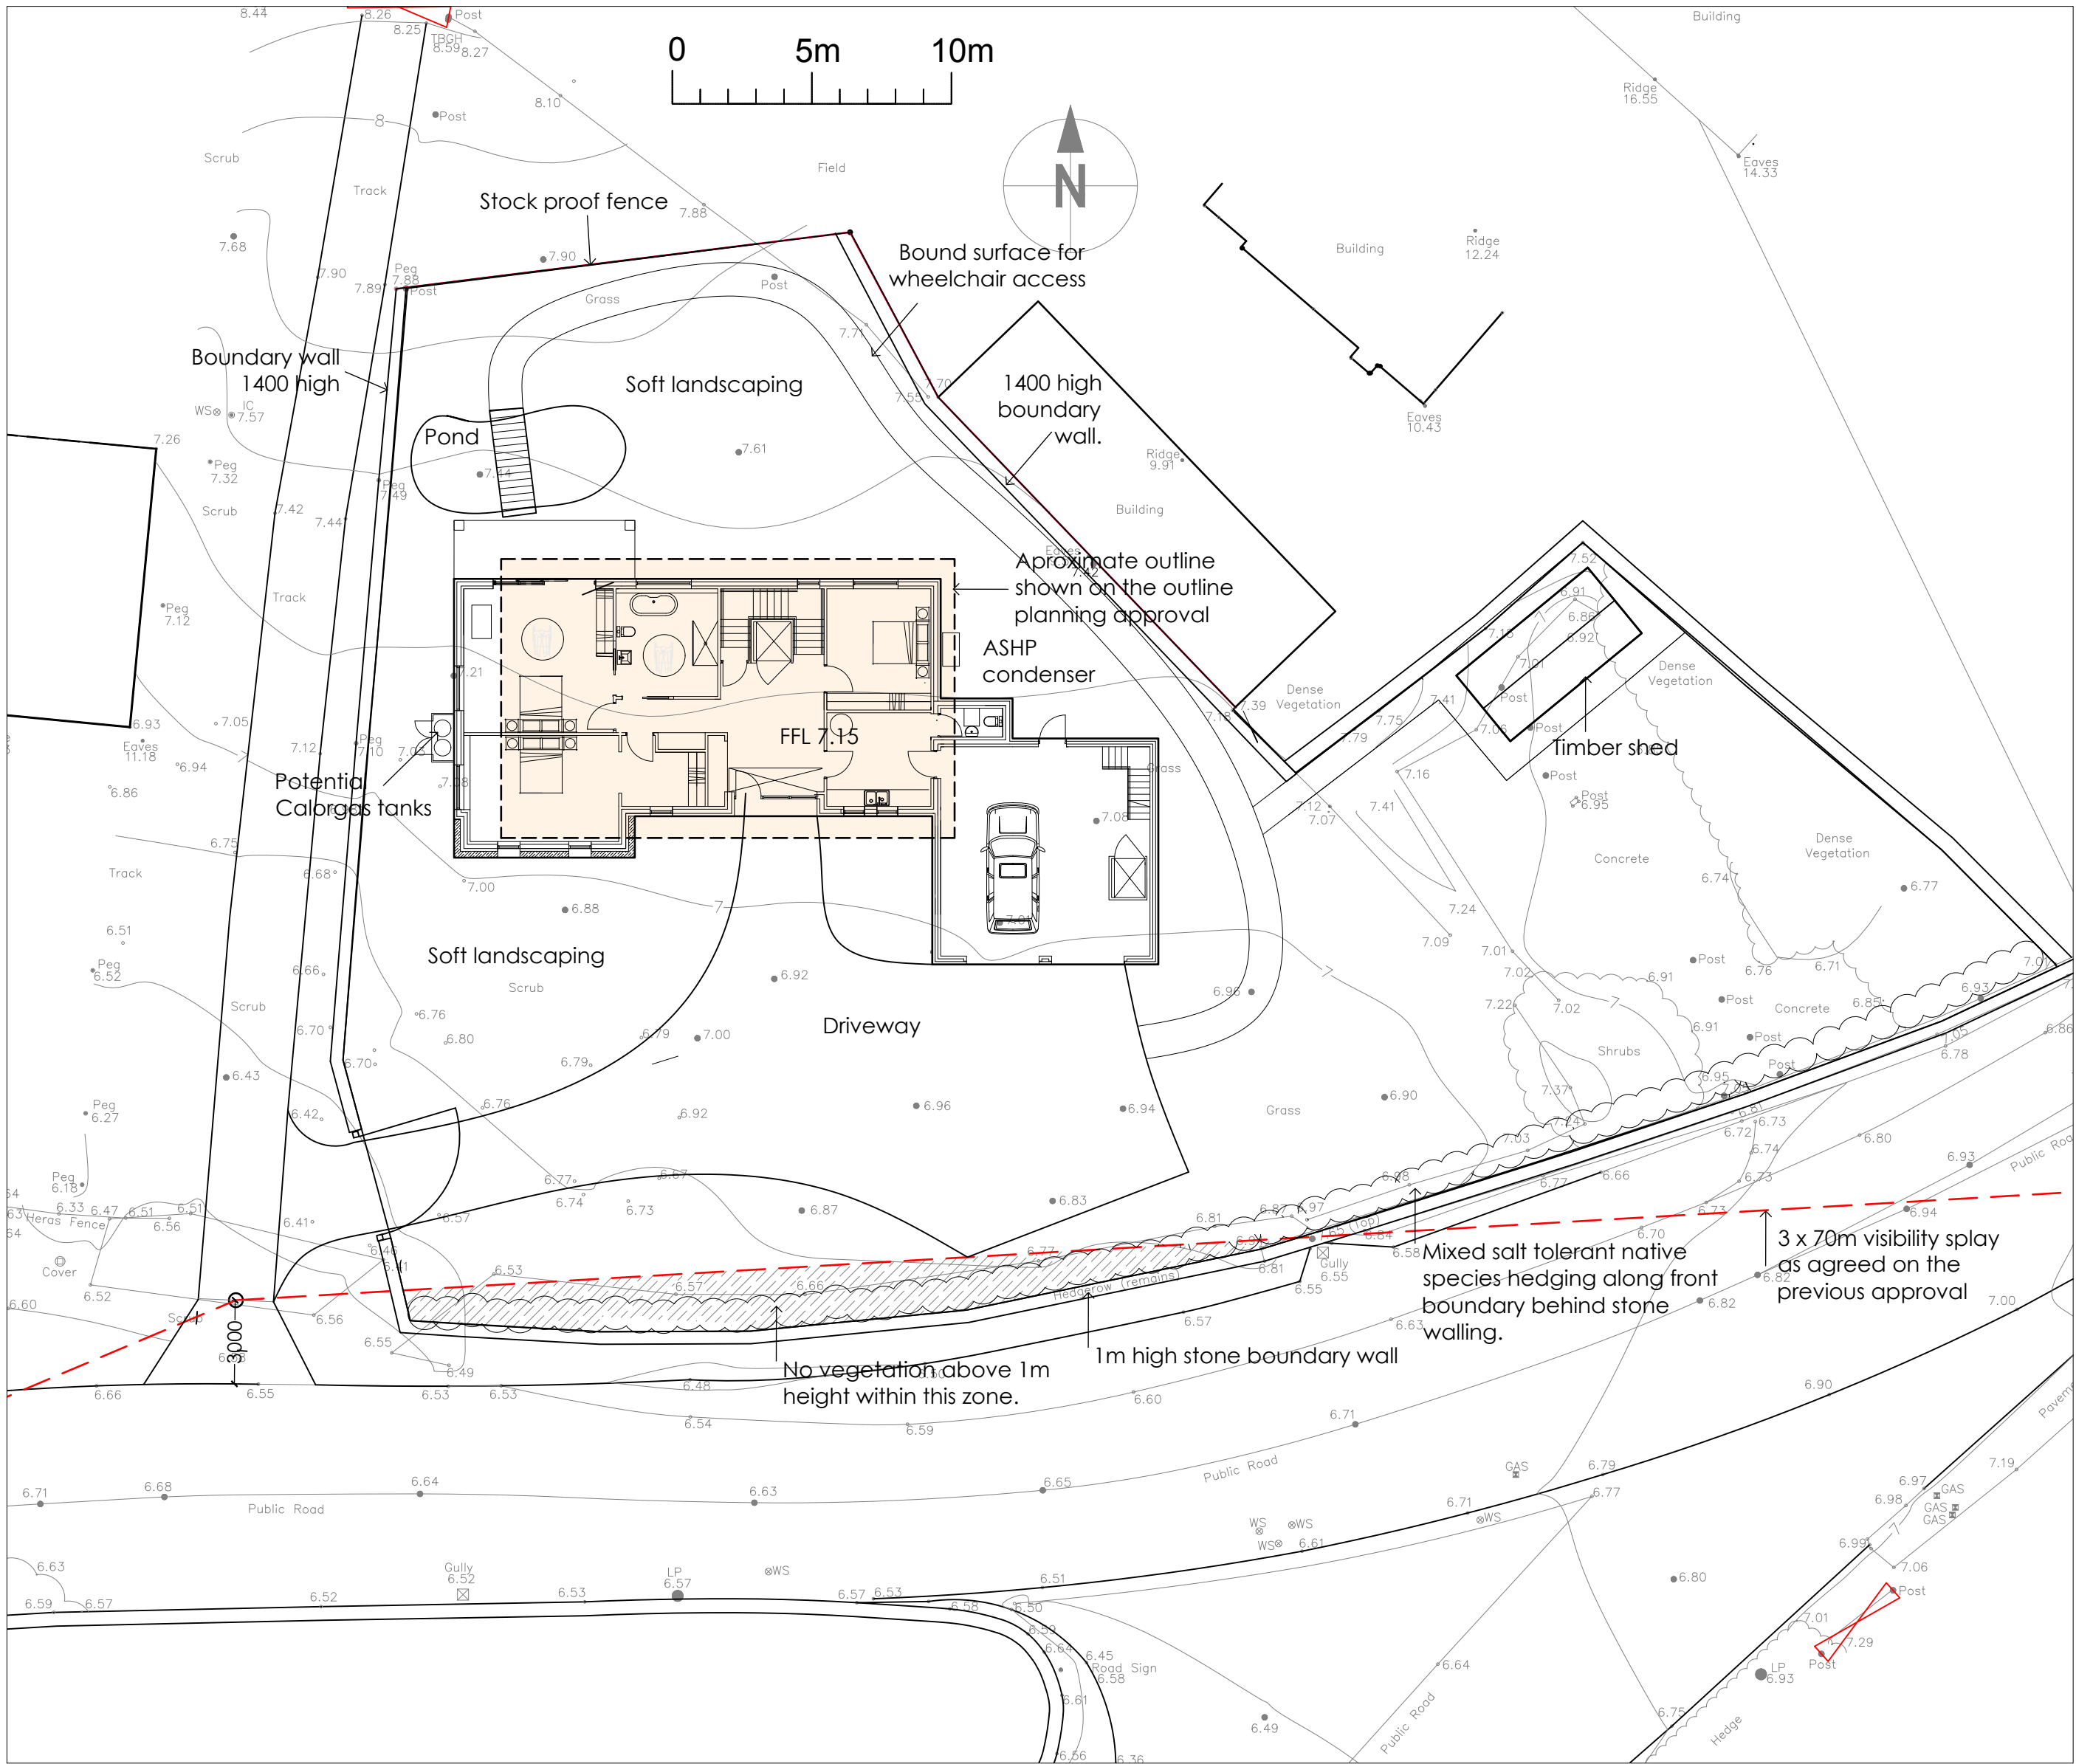 


Proposed Block Plan
1:200 scale on A1

RV	DATE	COMMENTS
D	12.05.21	Scales stated and obscure glazing noted


RV	DATE	COMMENTS
C	06.04.21	Front Elevation Adjusted to omit dormer

RV	DATE	COMMENTS
A	04.05.21	All elevations added to the drawing, site location and shed elevations.


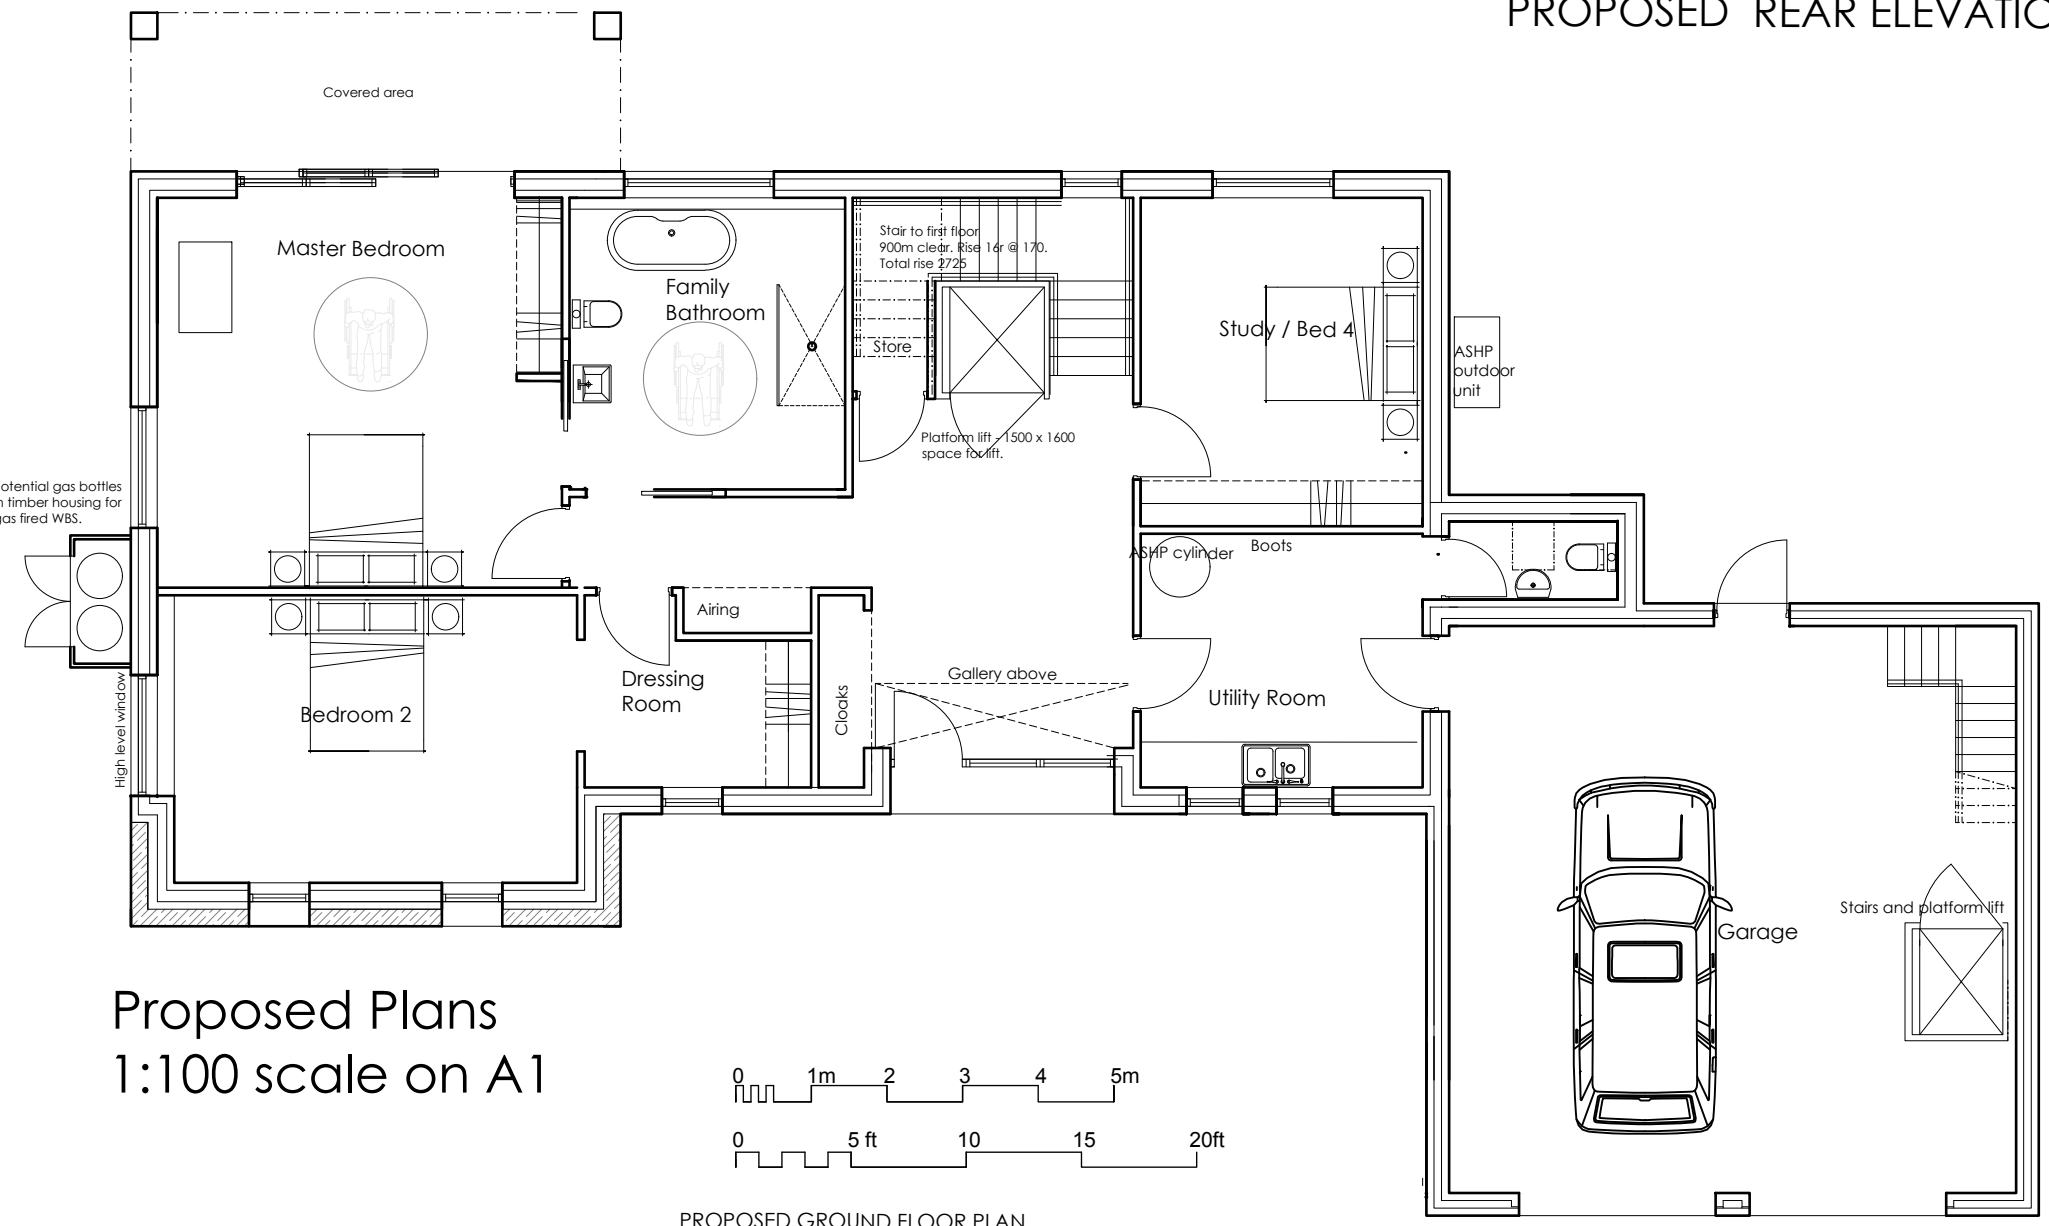


Proposed Plans
1:100 scale on A1

PROPOSED GROUND FLOOR PLAN

 

PROPOSED FIRST FLOOR

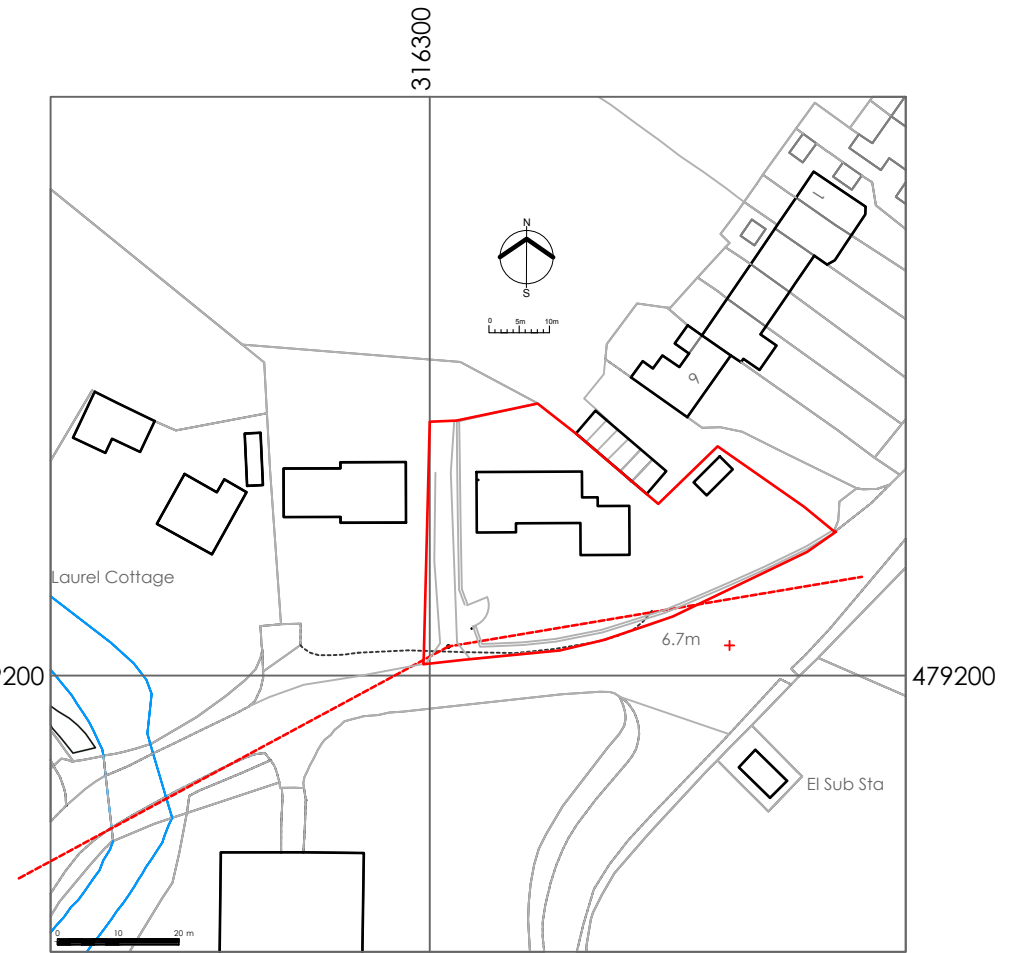 

Site Location Plan
1:1250 scale on A1

MATERIALS SCHEDULE.
Walls - Smoother render and local stone where indicated.
Roof - Natural slate
Windows and sliding folding doors - Powder Coated Aluminium
Doors - Timber boarded
Rainwater Goods - Powder coated aluminium

Sketch Proposals
Revised configuration

Proposed New Dwelling
POOLSIDE, HAVERIGG

Mr and Mrs Robinson

DRAWING NO. : 20.18.09d
SCALE : Scale as noted @A1
DRAWN BY : CW
DRAWING NO. : April 2021

WK
DESIGN
ARCHITECTS

43 The Mount | Papcastle | Cockermouth | Cumbria | CA13 0JZ
studio@wkdesignarchitects.co.uk | www.wkdesignarchitects.co.uk
Carolyn Williamson 07773 329572 | Paul Kitchen 07968 094847