


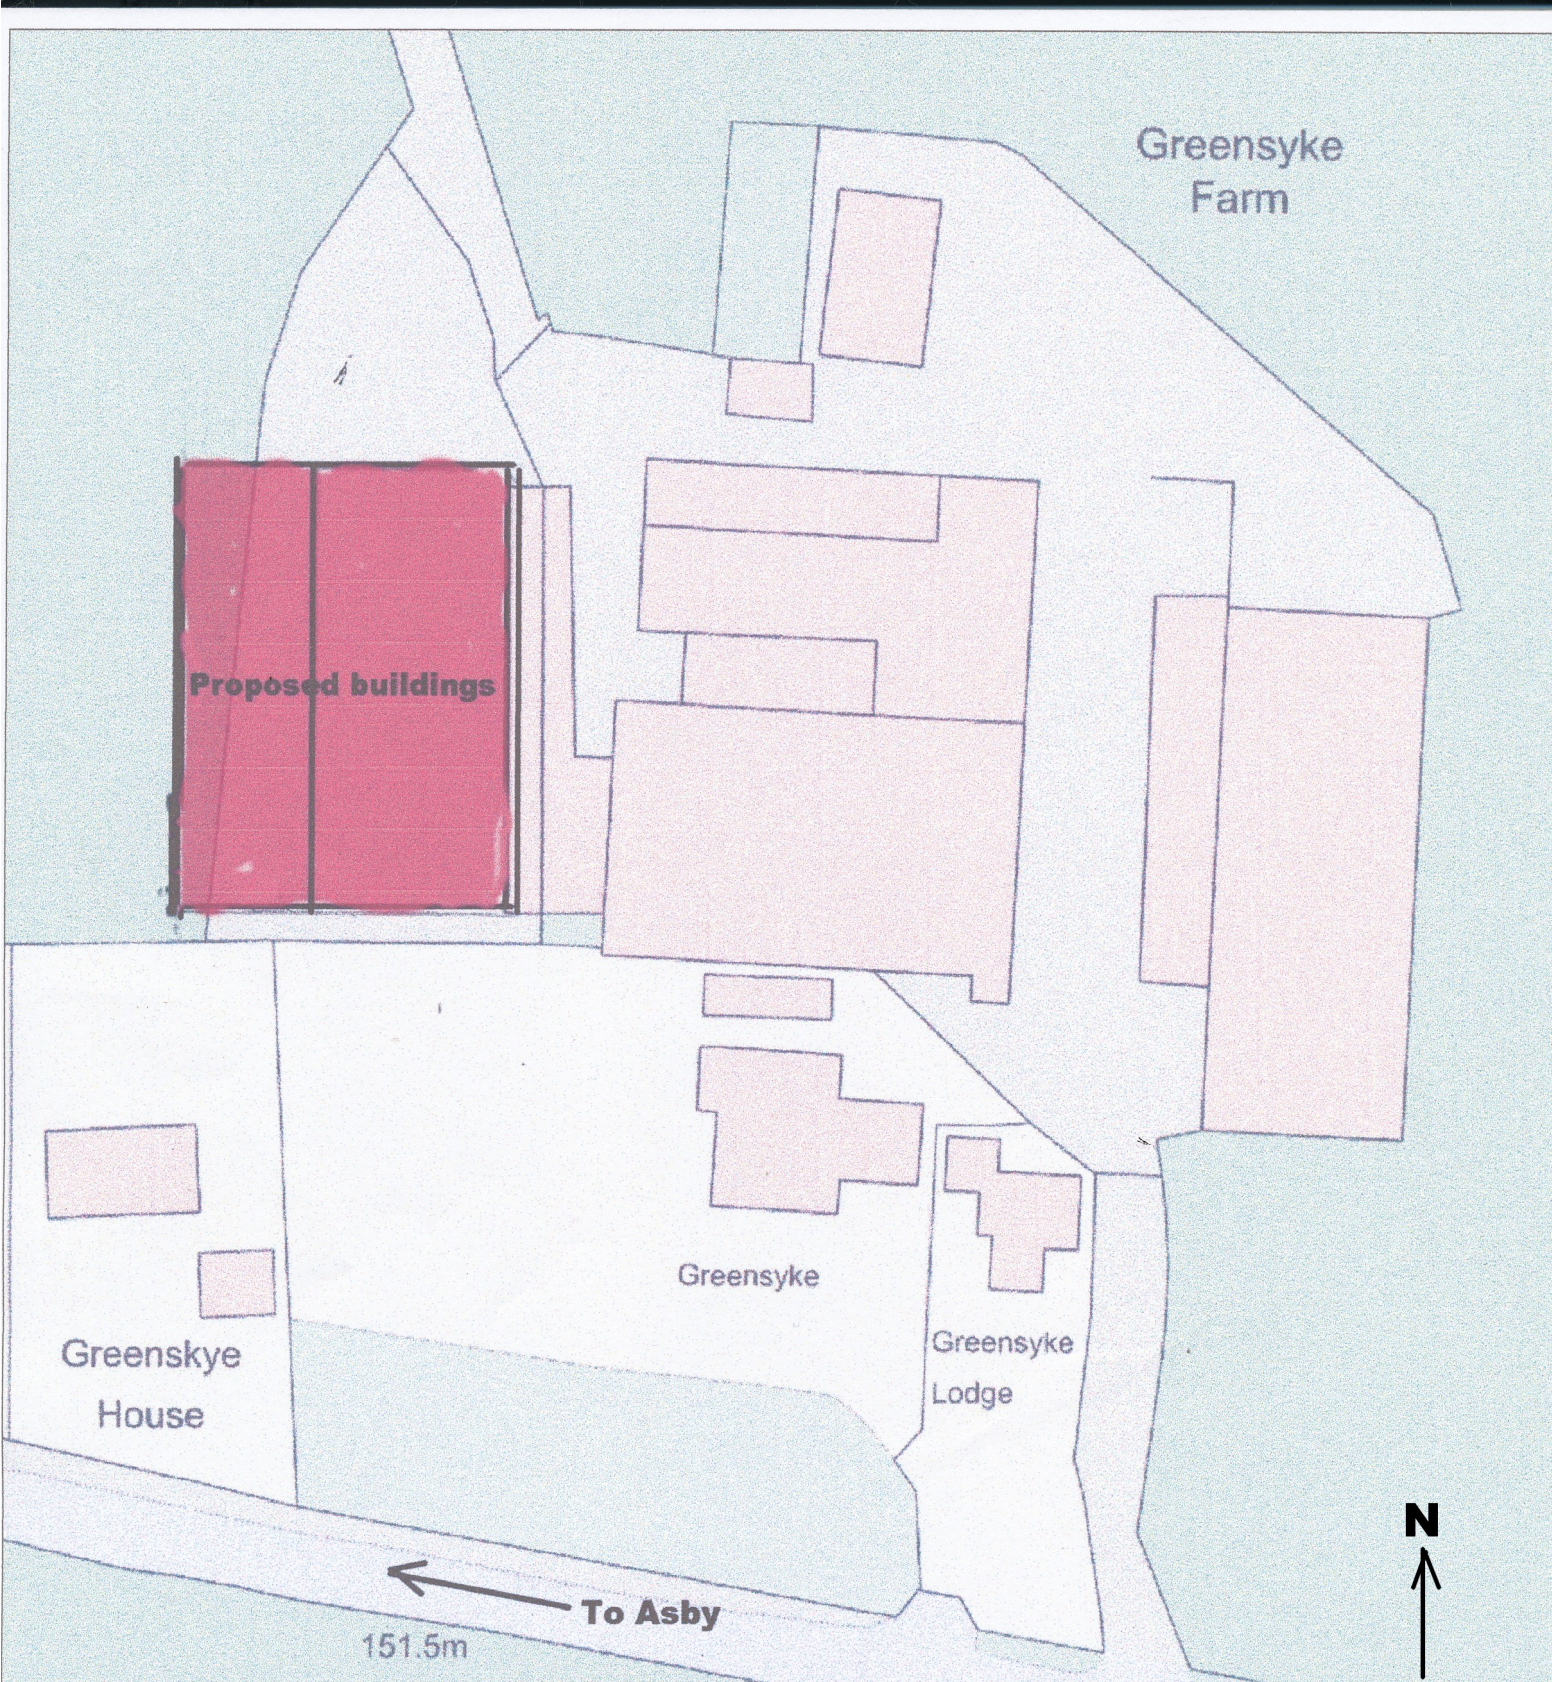

Site Plan

**Proposed silage store and machinery store at
Greensyke Farm Lamplugh Workington CA14 4SA**

For Mr & Mrs J Palmer

Drawing Number PAL.0820B